



DETAIL A
NO SCALE

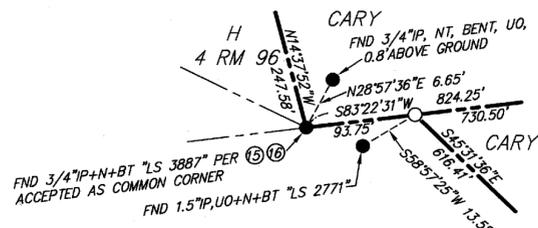

DETAIL B
NO SCALE

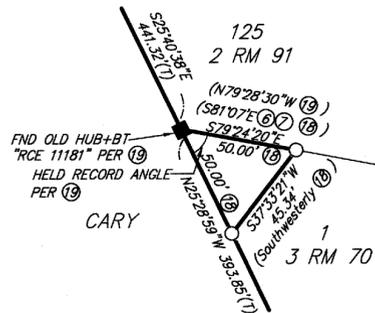

DETAIL C
NO SCALE

NOTES

1. ALL DISTANCES ARE IN FEET AND DECIMALS THEREOF.
2. ALL REFERENCES ARE FROM MARIN COUNTY RECORDS.

BASIS OF BEARINGS

N59°33'27\"/>

REFERENCES

- | | |
|-------------------|--|
| ① 2000 OS 212 | ⑩ 2 RM 58 |
| ② 7 PM 30 | ⑪ 16 PM 22 |
| ③ DN 2009-0010224 | ⑫ 30 OS 26 |
| ④ 2001 OS 16 | ⑬ DN 1825 OR 490 |
| ⑤ 4 RM 96 | ⑭ UNRECORDED SURVEY BY JON BREYFOGLE, LS
4788 PER PHONE CONVERSATION |
| ⑥ 2 RM 91 | ⑮ UNRECORDED SURVEY M-6455 BY JERRY BRUNNER,
LS 3887 IN SEPT. 1983 PER PHONE CONVERSATION |
| ⑦ 3 RM 70 | ⑯ 21 RM 58 |
| ⑧ 2005 OS 276 | ⑰ DN 1610 OR 87 |
| ⑨ DN 985 OR 30 | ⑱ 7 OS 70 |

LEGEND

- SET 3/4\"/>
- FOUND SURVEY MONUMENT AS NOTED
- FOUND WOOD HUB AS NOTED
- BOUNDARY LINE-SUBJECT PROPERTY
- BOUNDARY LINE-ADJOINERS
- EXISTING EASEMENT LINE
- OLD LOT LINE
- SURVEY TIE LINE

(239.20' ③)
(C) CALCULATED DATA
(T) TOTAL

- FND FOUND
- IP IRON PIPE
- NT NOT TAGGED
- CONC. CONCRETE
- BT BRASS TAG, STAMPED AS NOTED
- N NAIL
- RB REBAR
- YC YELLOW CAP, STAMPED AS NOTED
- MMWD MARIN MUNICIPAL WATER DISTRICT
- M.C.O.S. MARIN COUNTY OPEN SPACE
- DN DOCUMENT NUMBER
- APN ASSESSOR'S PARCEL NUMBER
- SFNF SEARCHED FOR, NOTHING FOUND
- UO UNKNOWN ORIGIN

SURVEYOR'S STATEMENT

THIS MAP CORRECTLY REPRESENTS A SURVEY MADE BY ME OR UNDER MY DIRECTION IN CONFORMANCE WITH THE REQUIREMENTS OF THE PROFESSIONAL LAND SURVEYOR'S ACT AT THE REQUEST OF TODD CARY IN APRIL 2013.

Irving L. Schwartz
IRVING L. SCHWARTZ R.C.E. 18221



COUNTY SURVEYOR'S STATEMENT

THIS MAP HAS BEEN EXAMINED IN ACCORDANCE WITH SECTION 8766 OF THE PROFESSIONAL LAND SURVEYOR'S ACT.

THIS 4th DAY OF DECEMBER 2013

SIGNED: CRAIG TACKABERY
COUNTY SURVEYOR

Richard G. Simonitch
BY DEPUTY




RECORDER'S STATEMENT

FILED THIS 6 DAY OF December 2013 AT 7:30 AM IN BOOK 2013 OF MAPS AT PAGE 173. AT THE REQUEST OF ILS ASSOCIATES, INC. AND THE DEPARTMENT OF PUBLIC WORKS. SERIAL NO. 2013-0073268 FEE: \$12.00

SIGNED: *Richard N. Benson*
COUNTY RECORDER

SIGNED: *A.R. Schote*
DEPUTY

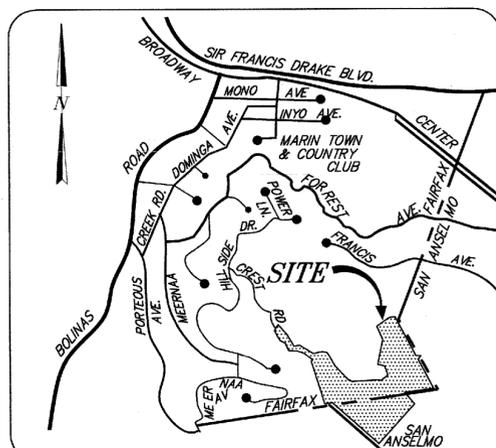


VICINITY MAP
NO SCALE

RECORD OF SURVEY
OF "SKY RANCH" BEING THE LANDS OF
ROBERT S. CARY, TRUSTEE,
D.N. 2005-044365
TOWNS OF FAIFAX and SAN ANSELMO
MARIN COUNTY CALIFORNIA

ILS ASSOCIATES, INC.
CIVIL ENGINEERING AND LAND SURVEYING

79 GALLI DRIVE, SUITE A NOVATO, CA 94949-5717 (415)883-9200 FAX (415)883-2763

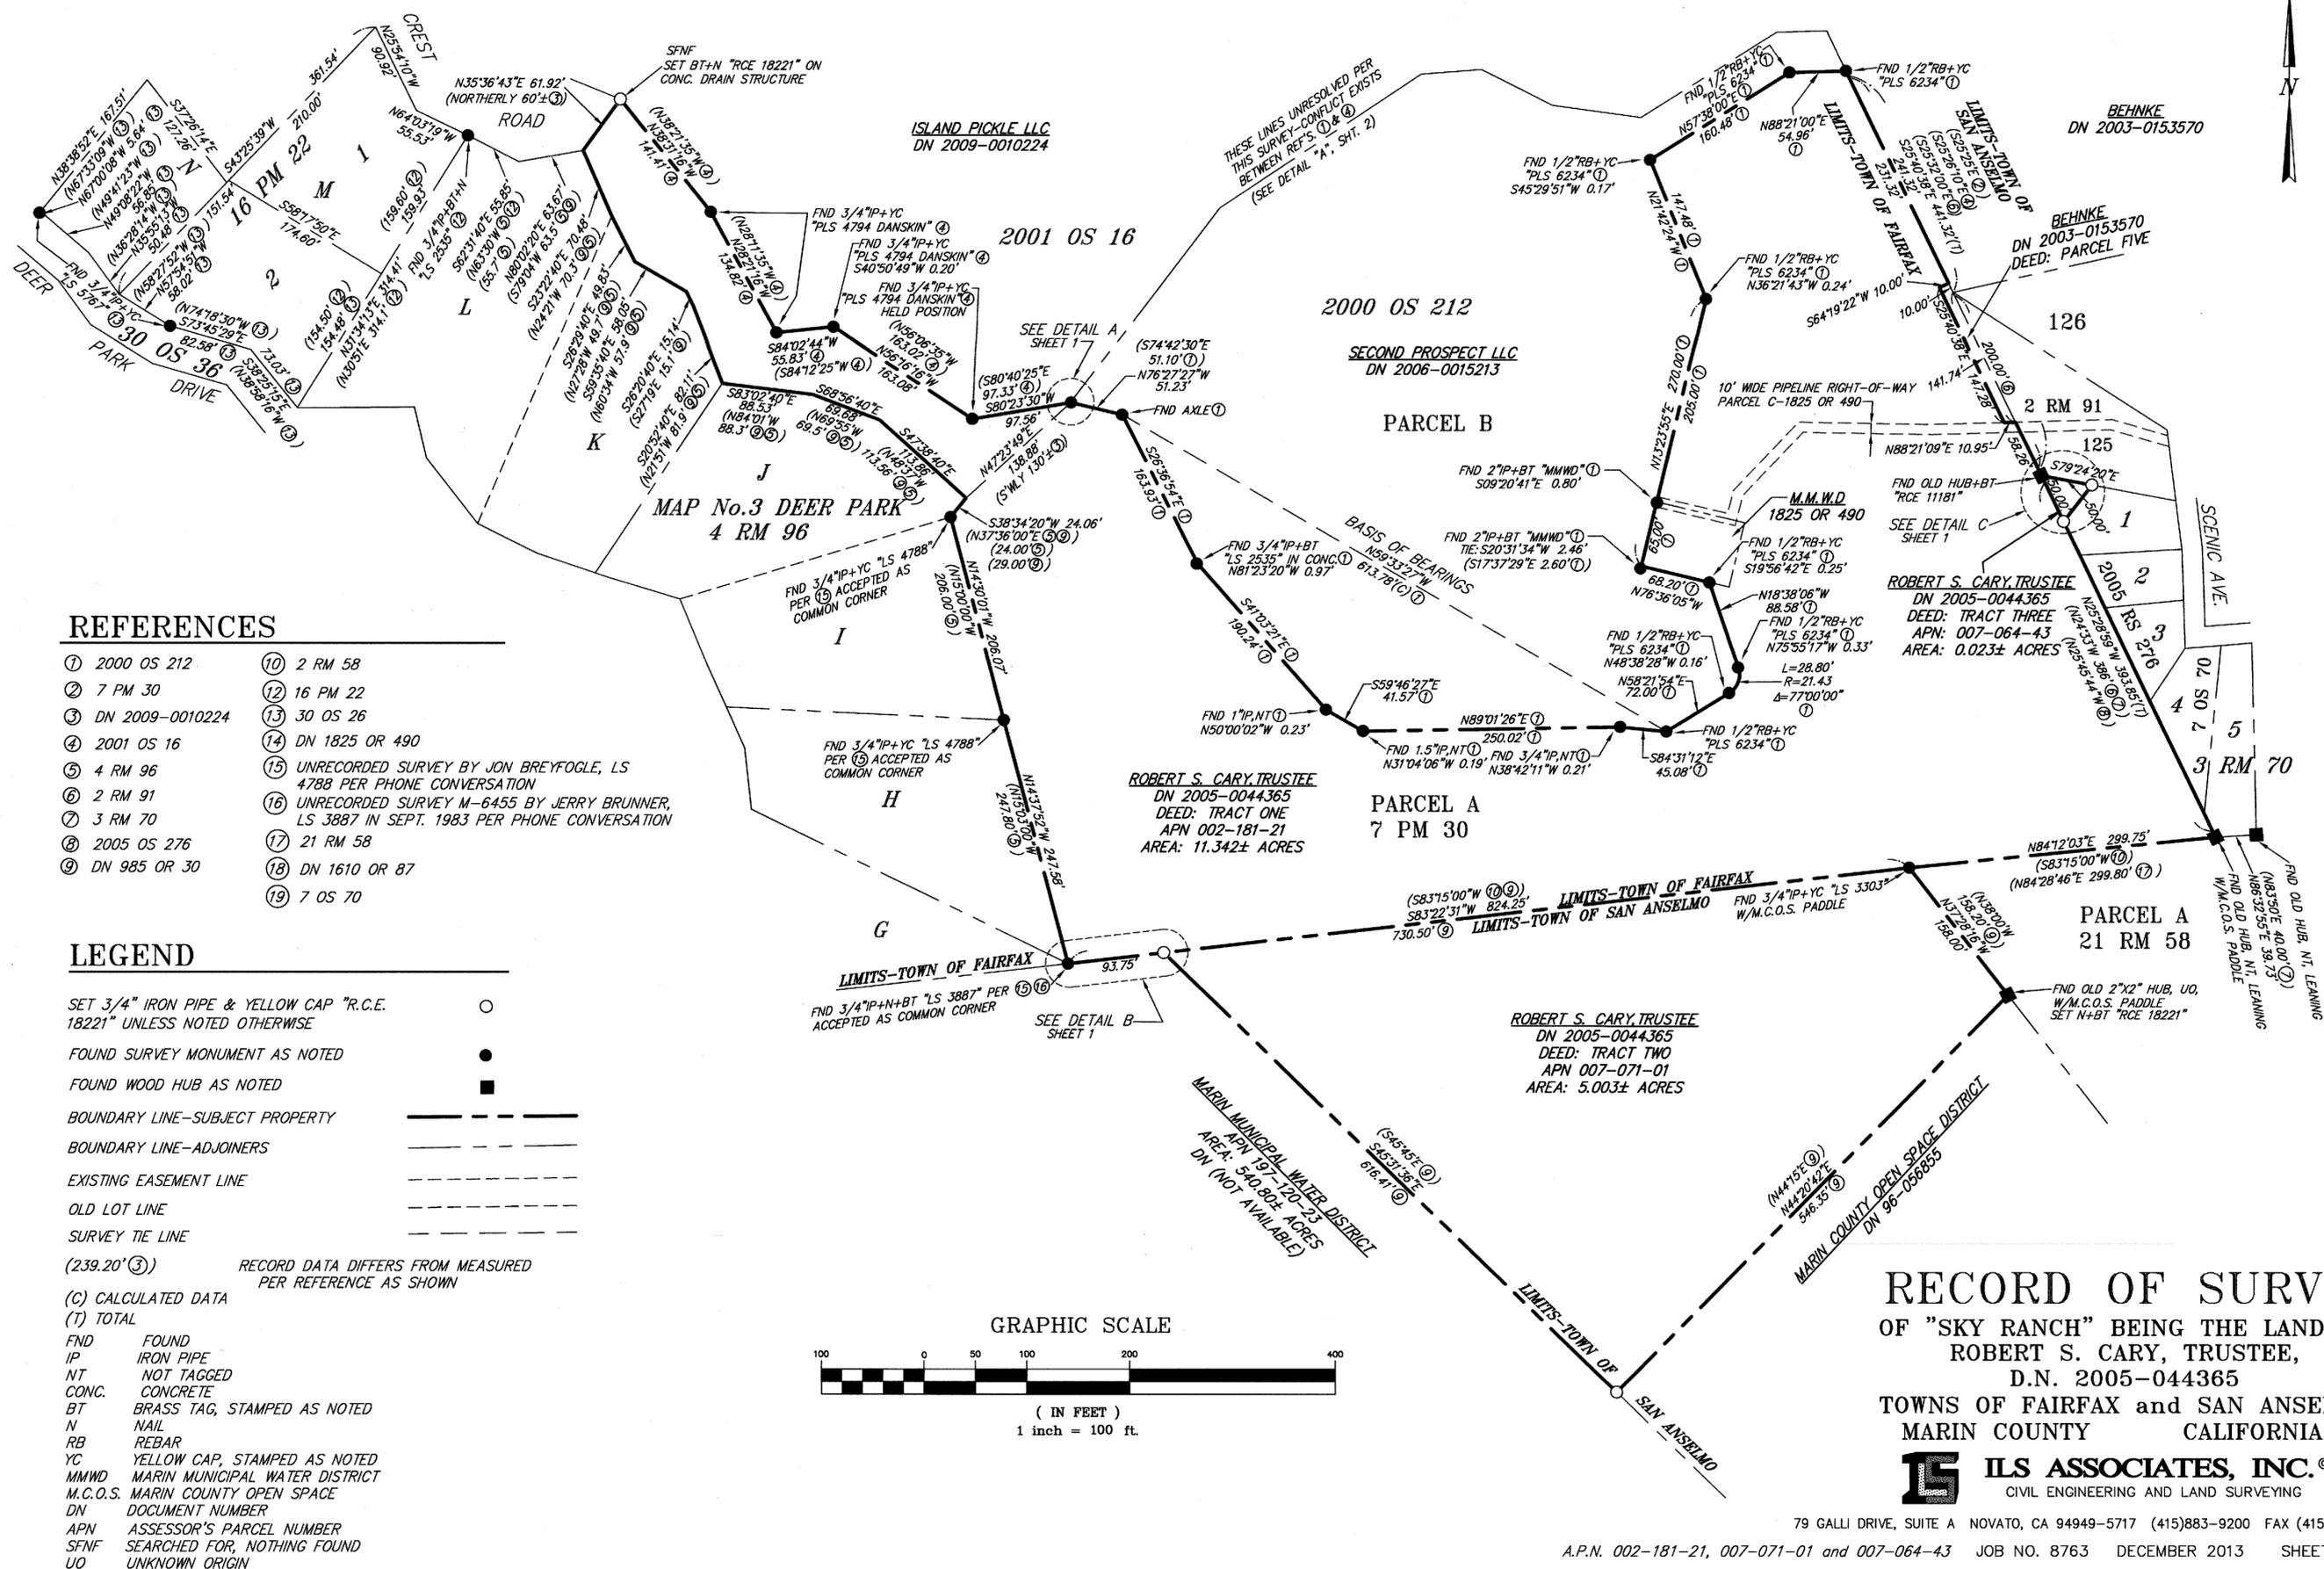


REFERENCES

- ① 2000 OS 212
- ② 7 PM 30
- ③ DN 2009-0010224
- ④ 2001 OS 16
- ⑤ 4 RM 96
- ⑥ 2 RM 91
- ⑦ 3 RM 70
- ⑧ 2005 OS 276
- ⑨ DN 985 OR 30
- ⑩ 2 RM 58
- ⑪ 16 PM 22
- ⑫ 30 OS 26
- ⑬ DN 1825 OR 490
- ⑭ UNRECORDED SURVEY BY JON BREYFOGLE, LS 4788 PER PHONE CONVERSATION
- ⑮ UNRECORDED SURVEY M-6455 BY JERRY BRUNNER, LS 3887 IN SEPT. 1983 PER PHONE CONVERSATION
- ⑯ 21 RM 58
- ⑰ DN 1610 OR 87
- ⑱ 7 OS 70

LEGEND

- SET 3/4" IRON PIPE & YELLOW CAP "R.C.E. 18221" UNLESS NOTED OTHERWISE ○
- FOUND SURVEY MONUMENT AS NOTED ●
- FOUND WOOD HUB AS NOTED ■
- BOUNDARY LINE-SUBJECT PROPERTY - - - - -
- BOUNDARY LINE-ADJOINERS - - - - -
- EXISTING EASEMENT LINE - - - - -
- OLD LOT LINE - - - - -
- SURVEY TIE LINE - - - - -
- (239.20'③) RECORD DATA DIFFERS FROM MEASURED PER REFERENCE AS SHOWN
- (C) CALCULATED DATA
- (T) TOTAL
- FND FOUND
- IP IRON PIPE
- NT NOT TAGGED
- CONC. CONCRETE
- BT BRASS TAG, STAMPED AS NOTED
- N NAIL
- RB REBAR
- YC YELLOW CAP, STAMPED AS NOTED
- MMWD MARIN MUNICIPAL WATER DISTRICT
- M.C.O.S. MARIN COUNTY OPEN SPACE
- DN DOCUMENT NUMBER
- APN ASSESSOR'S PARCEL NUMBER
- SFNF SEARCHED FOR, NOTHING FOUND
- UO UNKNOWN ORIGIN

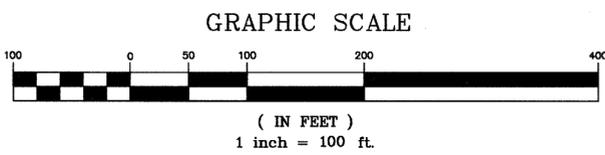

RECORD OF SURVEY
 OF "SKY RANCH" BEING THE LANDS OF
 ROBERT S. CARY, TRUSTEE,
 D.N. 2005-044365
 TOWNS OF FAIRFAX and SAN ANSELMO
 MARIN COUNTY CALIFORNIA
ILS ASSOCIATES, INC.[®]
 CIVIL ENGINEERING AND LAND SURVEYING