


Legend

- Property Line
- Surveyed Lot Boundary
- Set 3/4" Iron Pipe And Tag LS 4397 Unless Otherwise Noted
- Fd. 1/2" Rebar and Tag LS 5065 per 2006 Maps 74, MCR
- ⊙ Fd. Street Monument Per 10 RM 119
- C Calculated Bearing or Distance
- M Measured Bearing or Distance
- (R) Radial Bearing
- R1 Record Bearing or Distance Per 10 RM 119
- R2 Record Bearing or Distance Per 2006 Maps 74

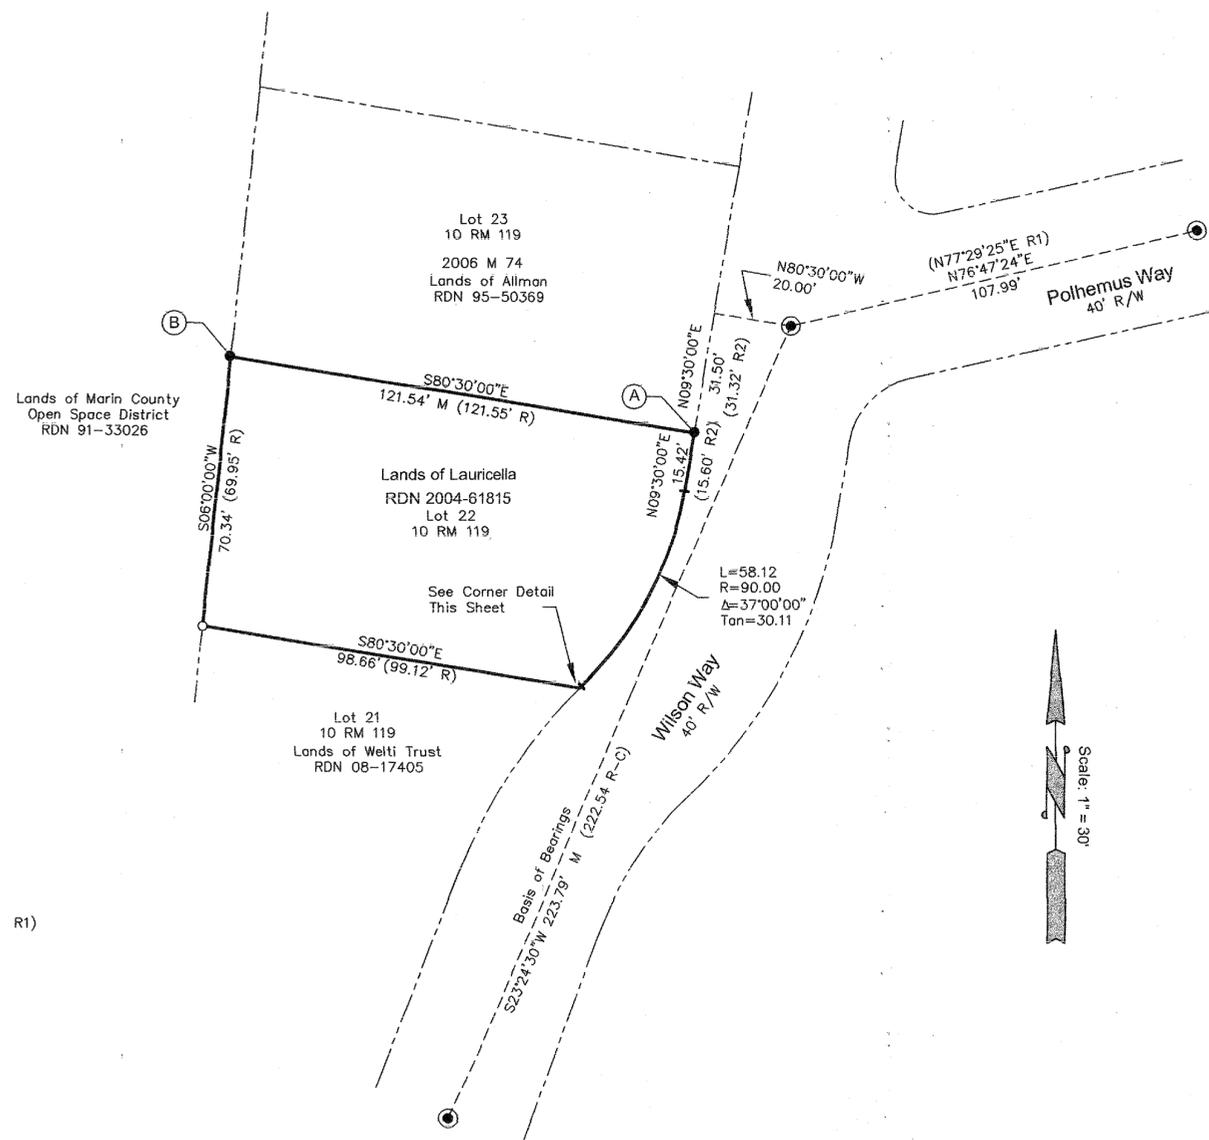


Notes

1. All dimensions are in feet and decimals of feet.
2. The Basis of Bearings for this map is S 23°24'30" W between found street monuments in Wilson Way as shown on this map.
3. The original street monuments set for this subdivision do not agree with the record bearings and distances. The boundary for Lot 22 was determined based on the nearest street monuments to the lot.

Found Monument Notes

- (A) Found 1/5" Rebar with tag LS 5065 N09°46'13"E 0.18 from corner per 2006 M 74.
- (B) Found 1/5" Rebar with tag LS 5065 N52°30'27"E 0.10 from corner per 2006 M 74.

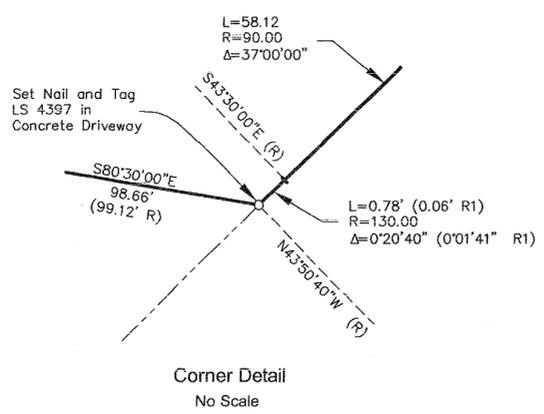

Record of Survey

Lands of Lauricella
RDN 2004-61815

A Survey of Lot Lot 22
"Map or Madrone Woodlands"
10 RM 119
Marin County Records

LARKSPUR MARIN COUNTY CALIFORNIA
Scale: 1" = 30' June, 2013

WHITE & PRESCOTT
1620 Grant Avenue
Novato, CA 94945

A.P.N. 021-271-50 SHEET 1 OF 2

Surveyor's Statement

This map correctly represents a survey made by me or under my direction in conformance with the Professional Land Surveyor's Act at the request of Jay Eickenhorst in June, 2013.

Dale White
Dale White LS 4397
License Expires 9-30-15



County Surveyor's Statement

This map has been examined in accordance with Section 8766 of the Professional Land Surveyor's Act this 29th day of JANUARY, 2014.

Craig Tackabery
County Surveyor

Richard J. Benson
By Deputy
PLS 7821



Recorder's Statement

Filed this 31st day of JANUARY, 2014, at 8:07 AM
in Book 2014 of Maps at Page 23



Serial No. 2014-3799, Fee \$12
at the request of the County of Marin.
RICHARD N. BENSON
County Recorder By: Deputy Recorder

Lands of Allman
RDN 95-50369
Lot 23
10 RM 119
2006 Maps 74

Lands of Lauricella
RDN 2004-061815

Lands of Welti Trust
RDN 08-17405
Lot 21
10 RM 119

Lands of Marin County
Open Space District
RDN 91-33026

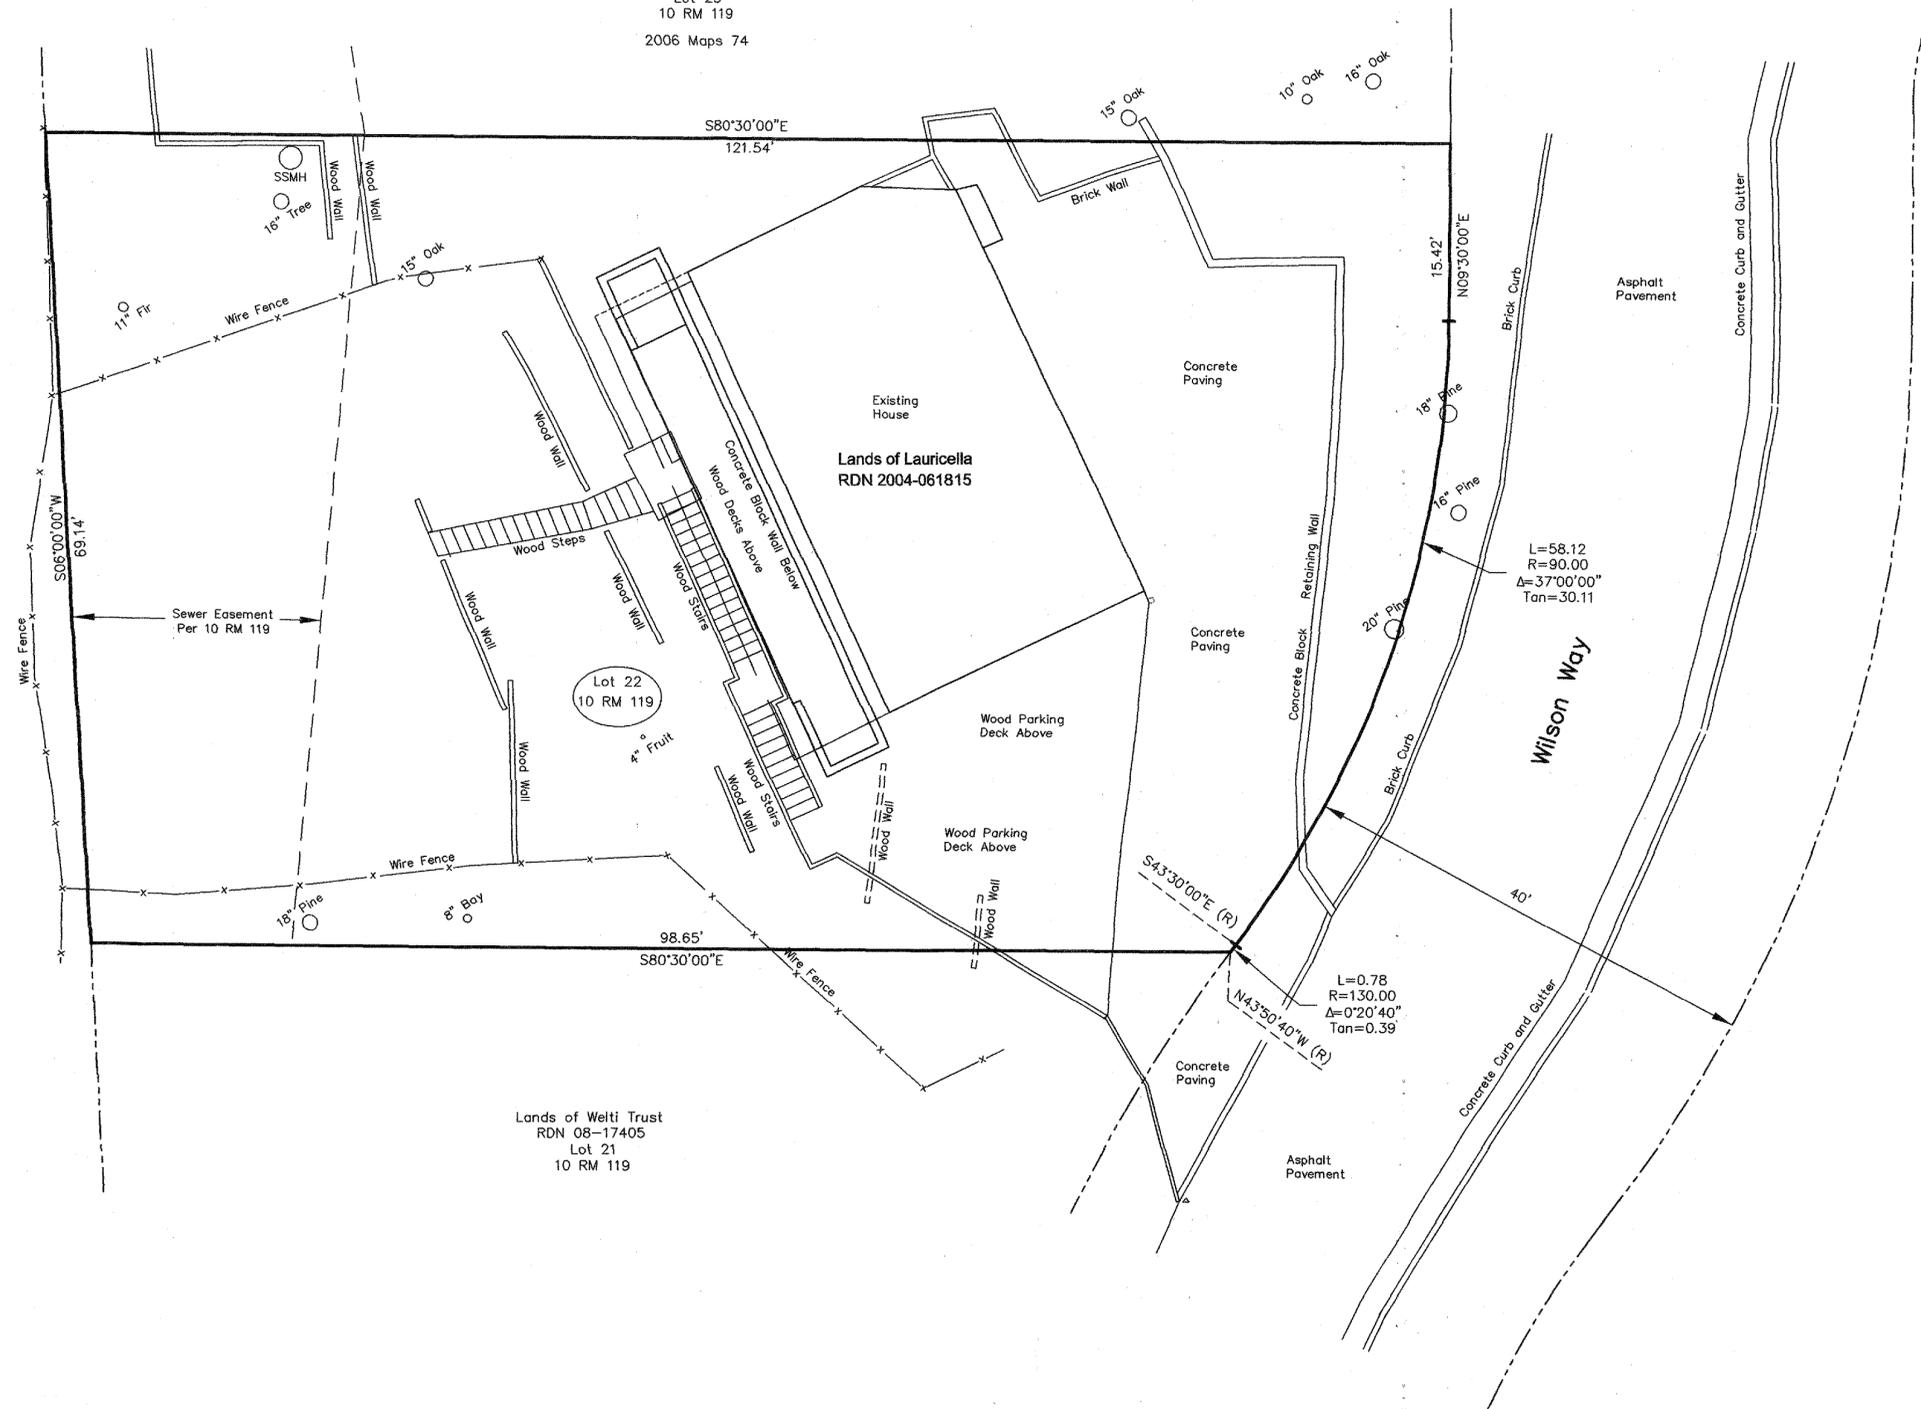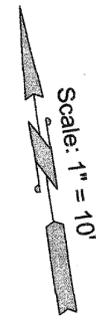

- Legend**
- Property Line
 - Surveyed Lot Boundary
 - (R) Radial Bearing
 - SSMH Sanitary Sewer Manhole

Record of Survey

Lands of Lauricella
RDN 2004-061815

A Survey of Lot Lot 22
"Map or Madrone Woodlands"
10 RM 119
Marin County Records

LARKSPUR MARIN COUNTY CALIFORNIA
Scale: 1" = 30' June, 2013

WHITE & PRESCOTT
1620 Grant Avenue
Novato, CA 94945

A.P.N. 021-271-50 SHEET 2 OF 2