

SURVEYOR'S STATEMENT

THIS MAP CORRECTLY REPRESENTS A SURVEY MADE BY ME OR UNDER MY DIRECTION IN CONFORMANCE WITH THE REQUIREMENTS OF THE PROFESSIONAL LAND SURVEYOR'S ACT AT THE REQUEST OF ALVIN BARRET IN NOVEMBER 2013.

Lawrence P. Doyle
LAWRENCE P. DOYLE P.L.S. 4694
EXP. 9/30/15



COUNTY SURVEYOR'S STATEMENT

THIS MAP HAS BEEN EXAMINED IN ACCORDANCE WITH SECTION 8766 OF THE PROFESSIONAL LAND SURVEYORS ACT THIS 5th DAY OF FEB. 2014.

CRAIG TACKABERY
COUNTY SURVEYOR

Rihut Simit
BY DEPUTY





RECORDER'S STATEMENT

FILED THIS 7 DAY OF February 2014 AT 8:00 A.M. IN BOOK 2014 OF MAPS AT PAGE 27 AT THE REQUEST OF THE COUNTY OF MARIN DEPT. OF PUBLIC WORKS SERIAL NO. 2014-0004786 FEE \$10.00

Richard N. Benson
COUNTY RECORDER

A.R. Liveto
BY DEPUTY

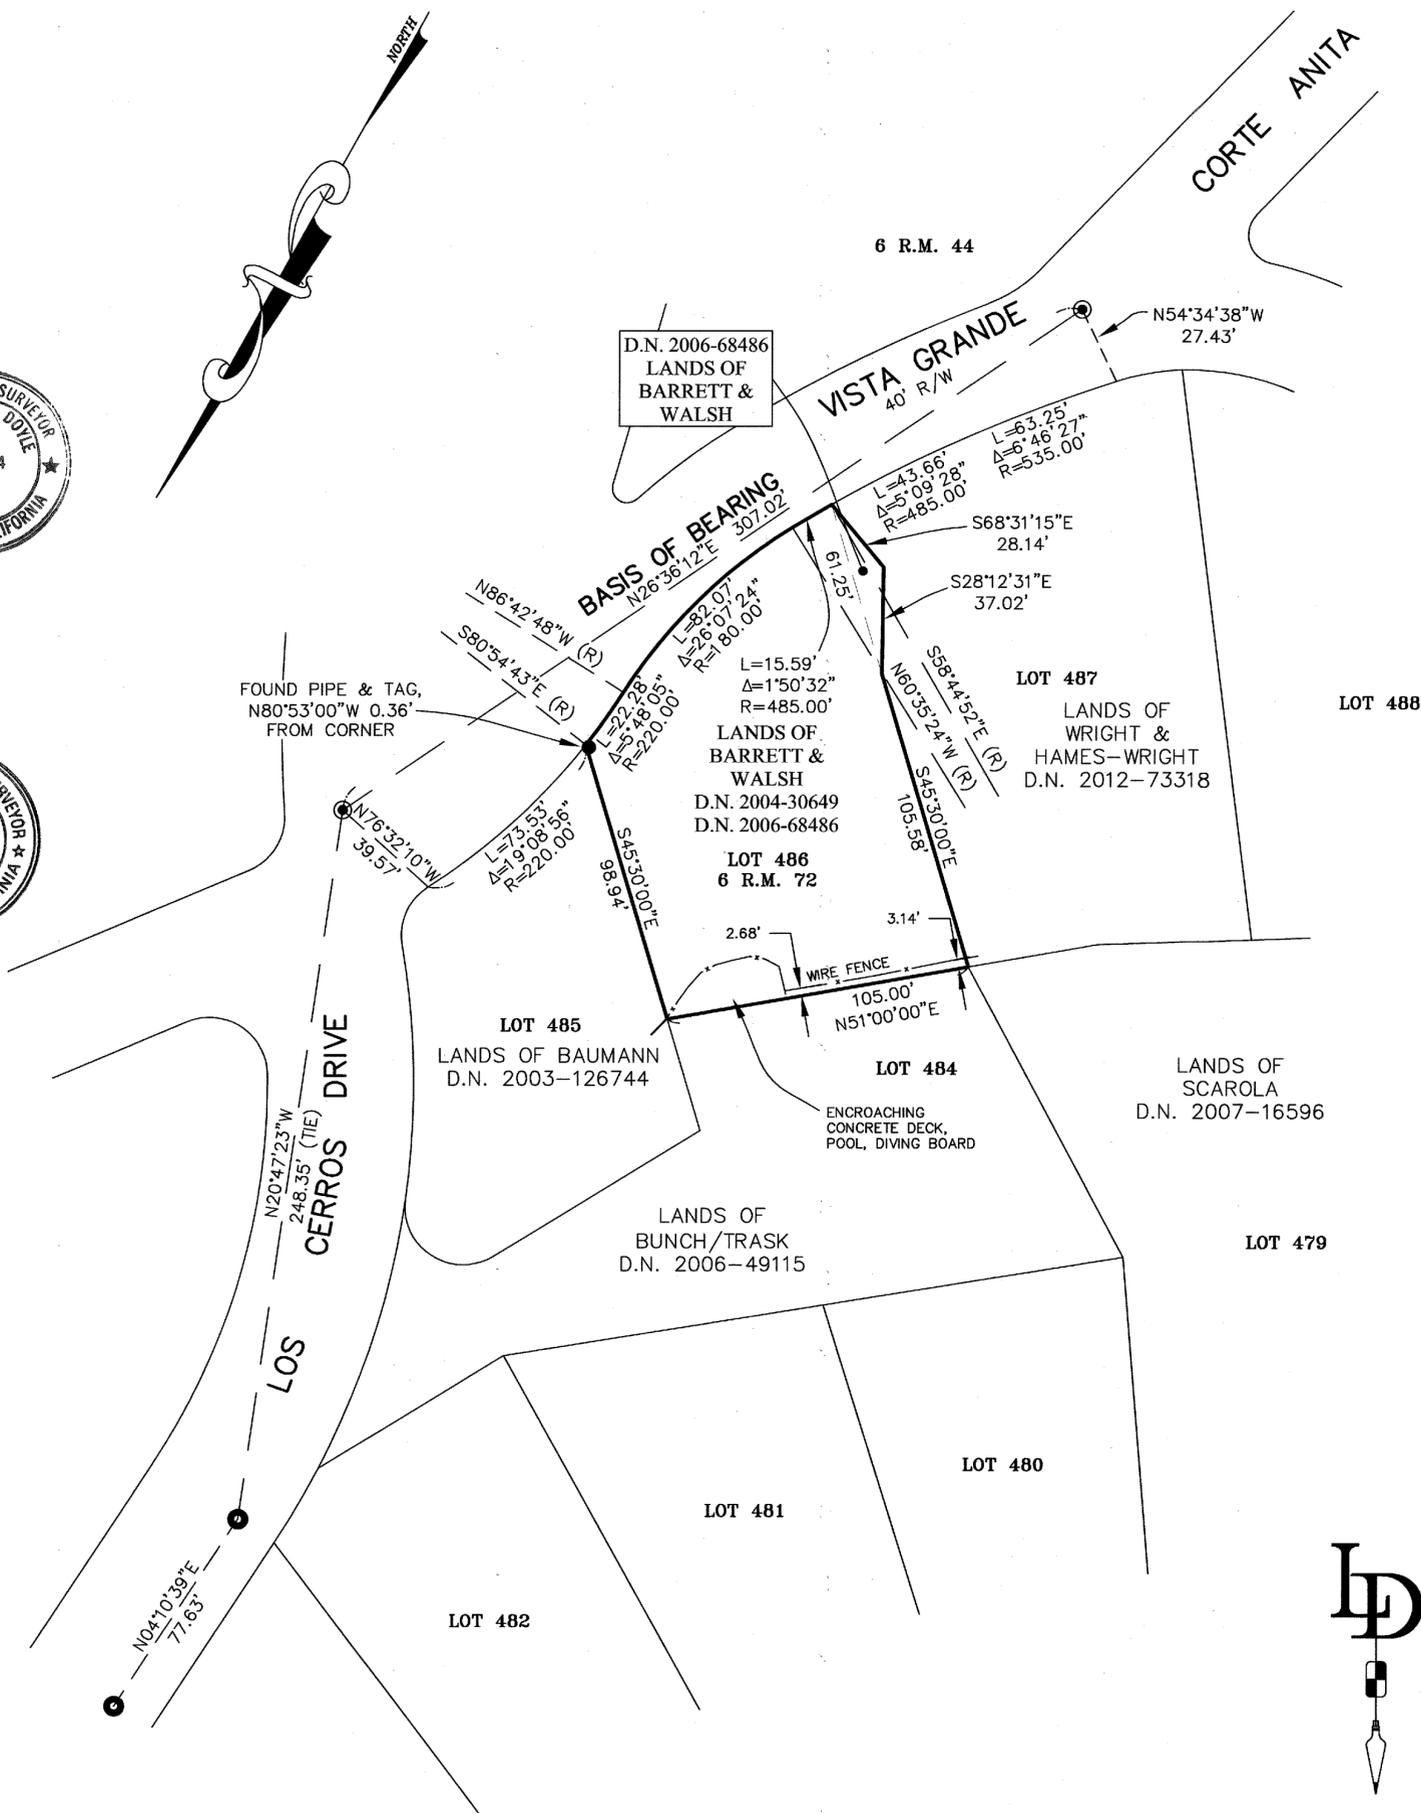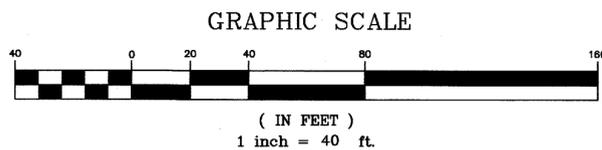

LEGEND

- FOUND STREET MONUMENT PER 6 R.M. 44
- FOUND STREET MONUMENT PER 6 R.M. 72
- FOUND PIPE & TAG, L.S. 5814, NO RECORD

BASIS OF BEARING

THE BASIS OF BEARING FOR THIS SURVEY IS N26°36'12"E BETWEEN FOUND MONUMENTS PER 6 R.M. 44

NOTES

1. ALL DISTANCES ARE IN FEET AND DECIMALS THEREOF.

RECORD OF SURVEY

LANDS OF BARRETT & WALSH
D.N. 2004-30649
D.N. 2006-68486

BEING LOT 486 & A PORTION OF LOT 487
"MAP OF GREENBRAE SUB. NO. THREE,
MARIN COUNTY, CALIFORNIA" 6 R.M. 72

GREENBRAE MARIN COUNTY CALIFORNIA

LAWRENCE P. DOYLE

LAND SURVEYOR/CIVIL ENGINEER
100 HELENS LANE MILL VALLEY, CA 94941 (415) 388-9585

DATE: 11/15/13
SCALE: 1" : 40'

SHEET 1 OF 1

A.P. 070-081-21
2158-13

