

**SURVEYOR'S STATEMENT**

THIS MAP CORRECTLY REPRESENTS A SURVEY MADE BY ME OR UNDER MY DIRECTION IN CONFORMANCE WITH THE REQUIREMENTS OF THE PROFESSIONAL LAND SURVEYOR'S ACT AT THE REQUEST OF TIFANIE DE BARTOLO IN JAN. 2014

SIGNED William Schroeder  
WILLIAM SCHROEDER - L.S. 5814

**COUNTY SURVEYOR'S STATEMENT**

THIS MAP HAS BEEN EXAMINED IN ACCORDANCE WITH SECTION 8766 OF THE PROFESSIONAL LAND SURVEYOR'S ACT THIS 5th DAY OF FEBRUARY 2014.

CRAIG TACKABERY  
COUNTY SURVEYOR

BY DEPUTY: Richard G. Simonitch



**RECORDERS STATEMENT**

FILED THIS 21st DAY OF FEB. 2014 AT 7:48 A.M. IN BOOK 2014 OF MAPS AT PAGE 37 AT THE REQUEST OF: MARIN COUNTY PUBLIC WORKS DEPT. SERIAL NO. 2014-6524 FEE: \$10

RICHARD N. BENSON  
COUNTY RECORDER  
BY DEPUTY: [Signature]

**LOT LINE ADJUSTMENT RECORD OF SURVEY**


LANDS OF DeBARTOLO, DN 11-21239 & DN 12-14966 AND LANDS OF BROWNING, DN 1843 O.R. 539 BEING A PORTION OF SUBDIVISION A, B, AND C OF LOT 2 OF LOT 134 MAP OF TAMALPAIS LAND AND WATER CO. MAP No. 5 RACK 1 PULL 2, MARIN COUNTY RECORDS MILL VALLEY, MARIN COUNTY, CALIFORNIA FEB. 2014 JOB No. S-1820

PREPARED BY  
**WILLIAM SCHROEDER & ASSOCIATES**

P.O. BOX 6801  
SAN RAFAEL CALIFORNIA

AP # 29-091-02, 04 & 05 SHEET 1 OF 1

SCALE 1" = 40'

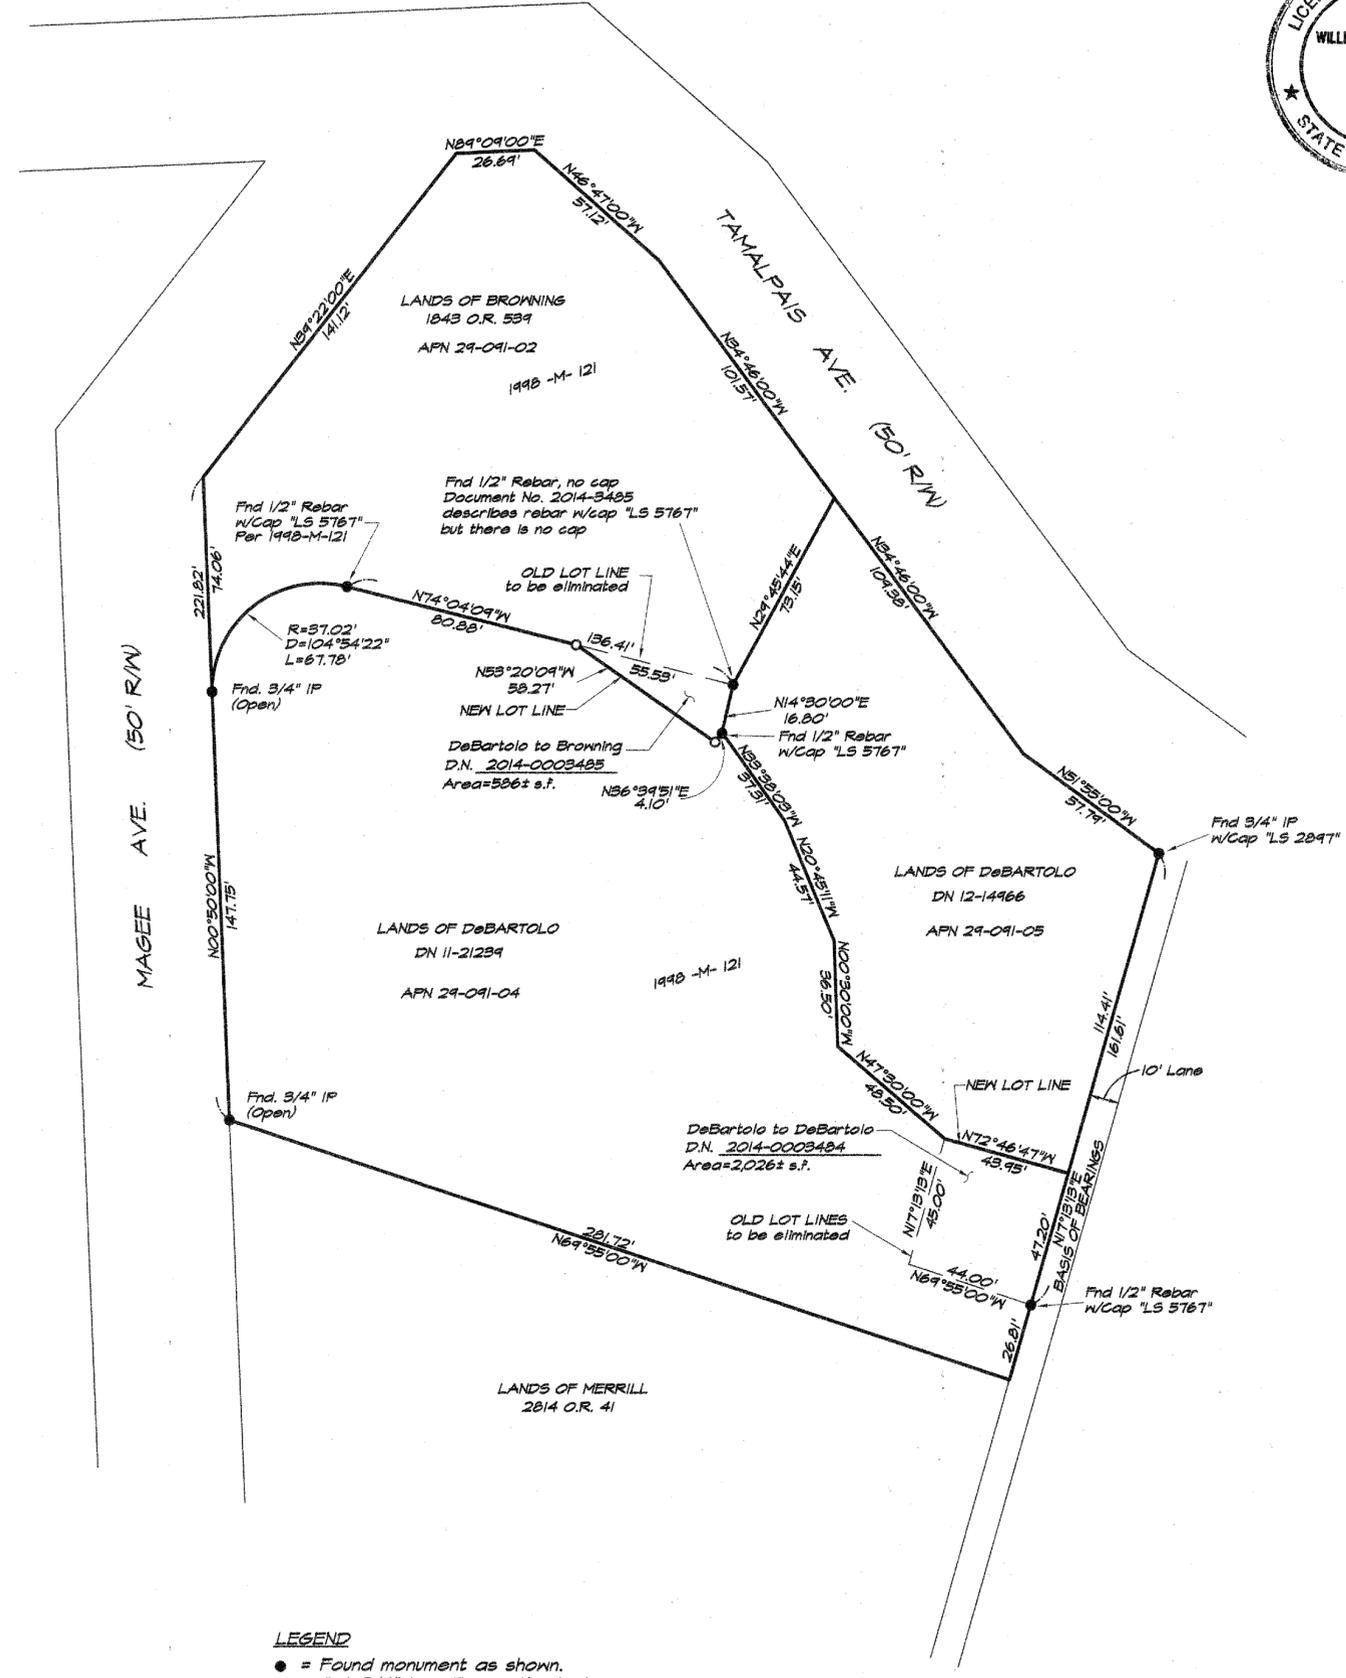

**BASIS OF BEARINGS**  
The basis of bearings for this survey is N 17°13'13" E between the found 1/2" rebar and the found 3/4" iron pipe as shown hereon and on Record of Survey (1998 Maps 121).

**LEGEND**

- = Found monument as shown.
- = Set 3/4" Iron Pipe with plastic cap "LS 5814"

All distances are in feet and decimals thereof.