

# RECORD OF SURVEY

LANDS OF HADDAD  
D.N. 2013-064889

COUNTY OF MARIN, STATE OF CALIFORNIA.  
DATE: JANUARY, 2014 SCALE: 1"=50'  
GREGORY J. COOK, R.C.E. 31570, EXP. 12-31-14

### SURVEYOR'S STATEMENT:

THIS MAP CORRECTLY REPRESENTS A SURVEY MADE BY ME OR UNDER MY DIRECTION IN CONFORMANCE WITH THE PROFESSIONAL LAND SURVEYOR'S ACT AT THE REQUEST OF PAUL HADDAD IN JANUARY, 2014.

*G. J. Cook* 6-2-14  
GREGORY J. COOK DATE  
R.C.E. 31570  
LIC. EXP. DATE 12-31-14



### COUNTY SURVEYOR'S STATEMENT:

THIS MAP HAS BEEN EXAMINED IN ACCORDANCE WITH SECTION 8766 OF THE PROFESSIONAL LAND SURVEYOR'S ACT THIS 18<sup>th</sup> DAY OF JUNE, 2014.

CRAIG TACKABERY  
COUNTY SURVEYOR  
COUNTY OF MARIN, CALIFORNIA

BY: *Richard G. Simonitch*  
DEPUTY  
COUNTY OF MARIN, CALIFORNIA



### COUNTY RECORDER'S STATEMENT:

FILED THIS 20 DAY OF JUNE, 2014 AT 8:00 AM, IN BOOK 2014 OF RECORD OF SURVEYS AT PAGE 88, AT THE REQUEST OF PAUL HADDAD.

AND MARIN COUNTY PUBLIC WORKS.  
DOCUMENT NUMBER 2014-0025394 Fee: \$10.00

*Richard N. Benson*

COUNTY RECORDER, CLERK  
COUNTY OF MARIN, CALIFORNIA

BY: *A. R. Sabeto*  
DEPUTY

### BASIS OF BEARINGS:

THE BASIS OF BEARINGS OF THIS SURVEY IS N07°36'02"W AND IS IDENTICAL TO THE RECORD OF SURVEY FILED FOR RECORD IN BOOK 19 OF RECORD OF SURVEYS AT PAGE 45, MARIN COUNTY RECORDS, STATE OF CALIFORNIA.

### LEGEND/REFERENCES

- R1 19 R.S. 45
- R2 20 R.S. 01
- R3 22 R.S. 82
- R4 99 R.S. 123
- D1 318 O.R. 13
- D2 INST. 1984-005937
- D3 INST. 1984-044058
- D4 INST. 2013-064889
- D5 2889 O.R. 376
- c CALCULATED
- FOUND MONUMENT AS NOTED.
- SET 1" IRON PIPE, STAMPED R.C.E. 31570
- SET SPIKE & WASHER, STAMPED R.C.E. 31570

### MONUMENT NOTES

- ① FOUND 2" IRON PIPE IN CONCRETE COLLAR PER 19 R.S. 45.
- ② FOUND NAIL & TAG, ILLEGIBLE, NO REFERENCE, N54°22'00"W, 0.96' FROM CALCULATED POSITION.
- ③ FOUND 1" IRON PIPE, NO TAG, NO REFERENCE.
- ④ FOUND BRASS DISK STAMPED COYOTE CREEK NO.2 PER 19 R.S. 45.
- ⑤ FOUND 3/4" IRON PIPE, NO TAG PER 99 R.S. 123.

### LINE DATA



SYM.	BEARING	LENGTH
L1	N12°20'00"E	59.45' (58.93') R3
L2	N60°10'33"W	54.73' & R4
L3	N56°11'59"W	9.62' & R4
L4	N01°10'59"W	34.64' & R4
L5	N61°19'15"W	26.12' & R4

### CURVE DATA

SYM.	RADIUS	DELTA	LENGTH
C1	359.48'	14°06'53"	88.56' & R4
C2	359.48'	03°00'14"	18.86' & R4
C3	359.48'	11°06'39"	69.71' & R4

### NOTE:

ALL DEEDS AND REFERENCE MAP BEARINGS SHOWN HEREON HAVE BEEN ROTATED TO MATCH THE BASIS OF BEARINGS SHOWN HEREON.

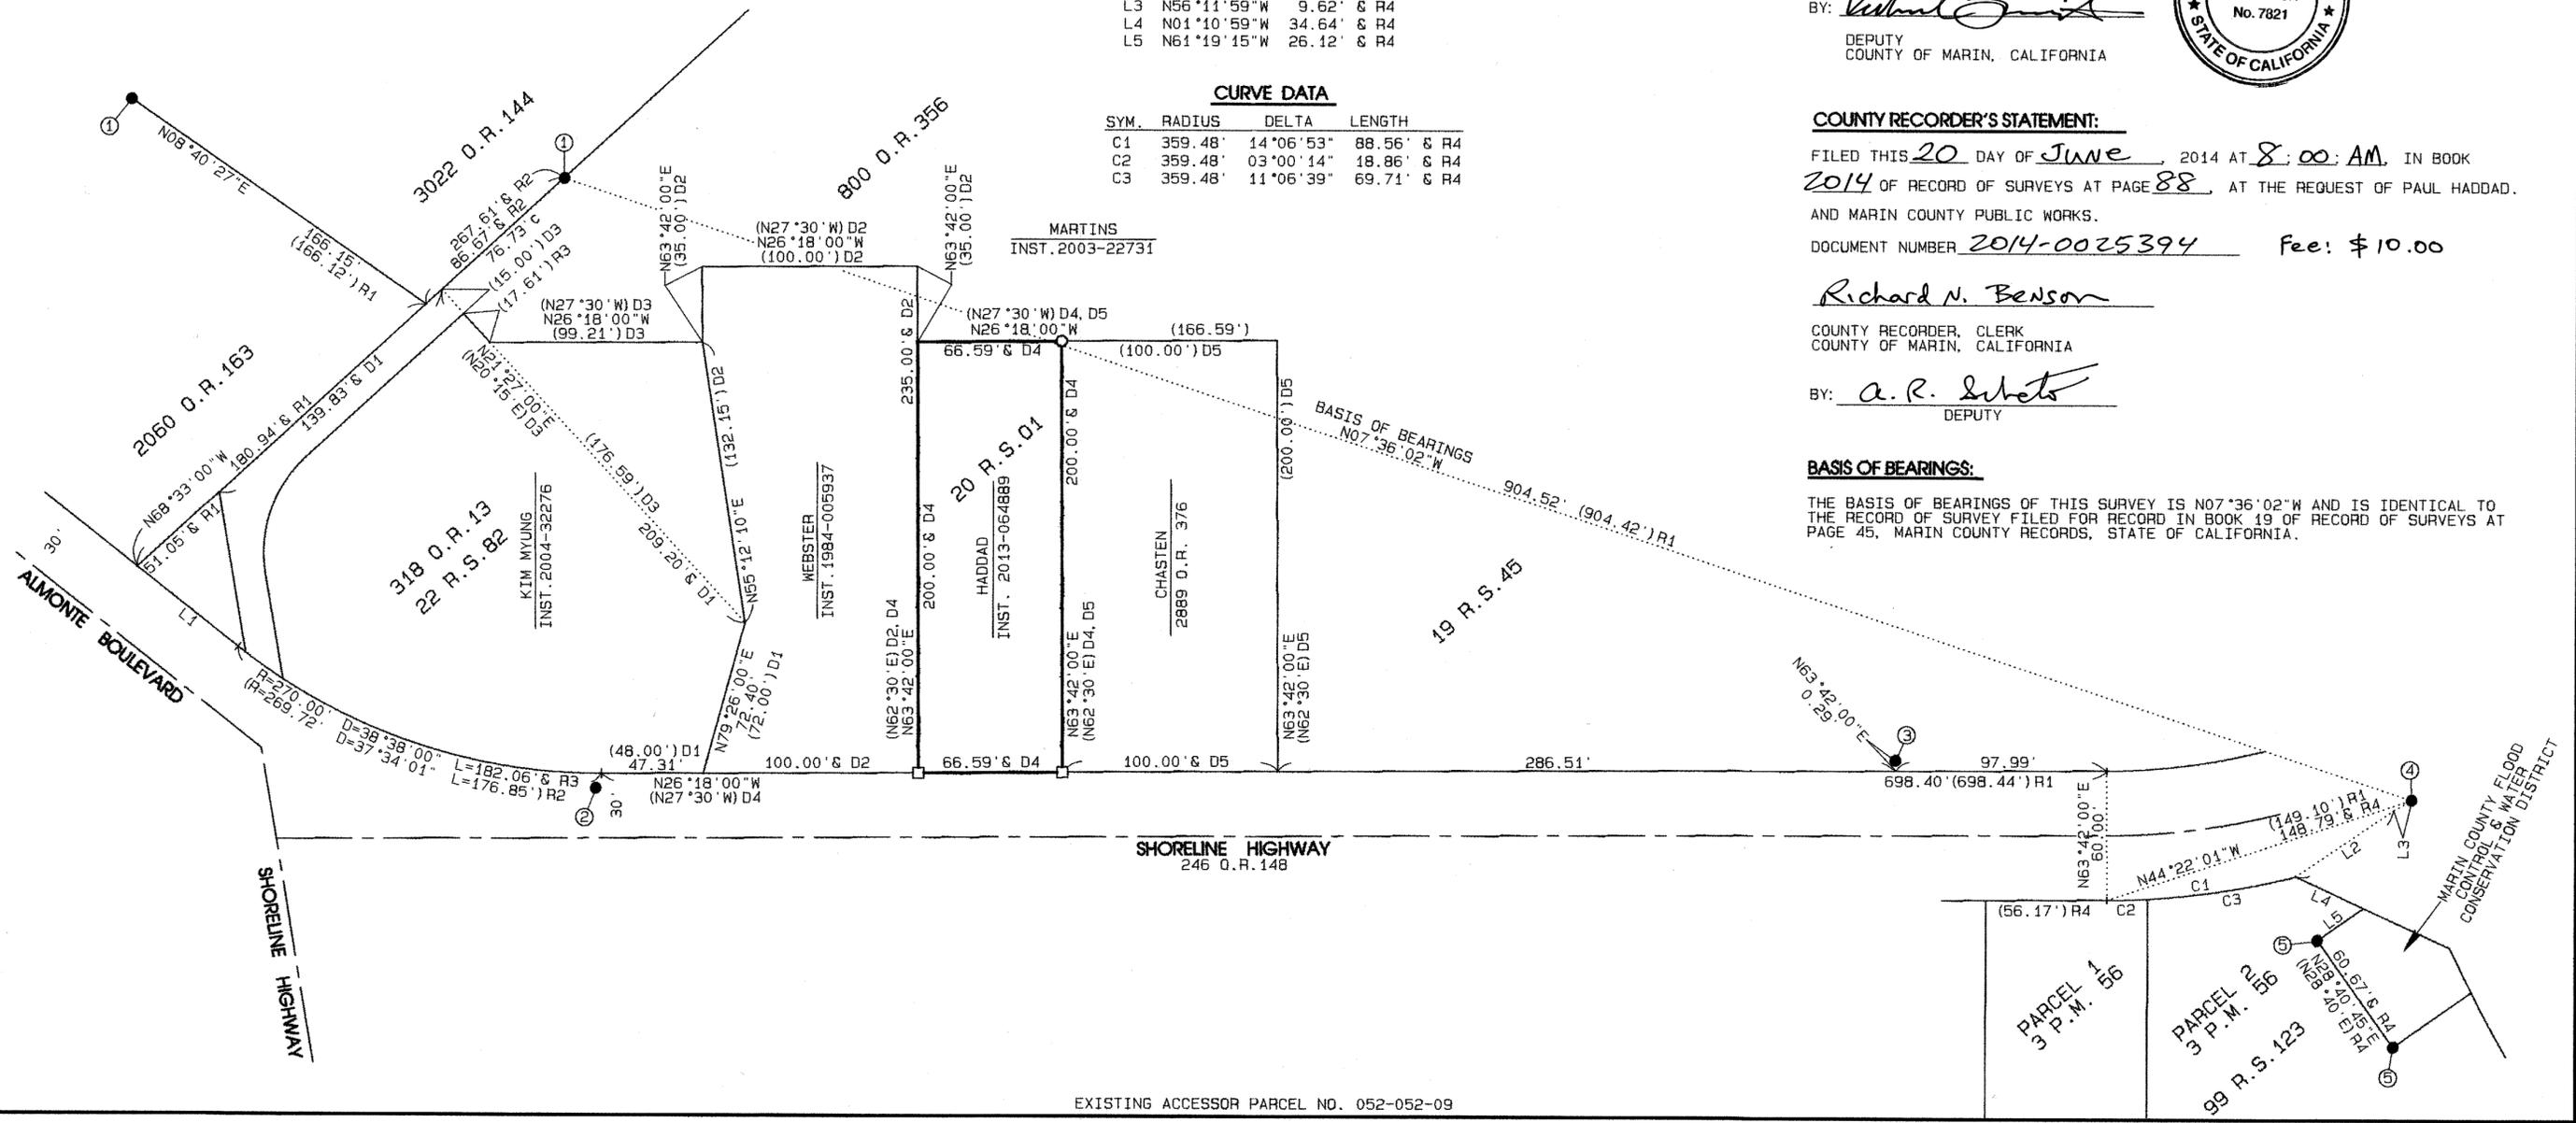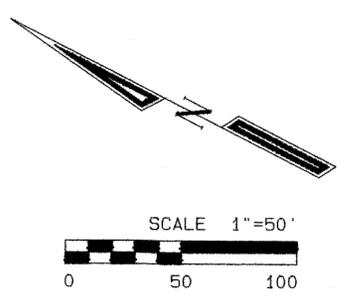

EXISTING ACCESSOR PARCEL NO. 052-052-09