

SURVEYOR'S STATEMENT

THIS MAP CORRECTLY REPRESENTS A SURVEY MADE BY ME OR UNDER MY DIRECTION IN CONFORMANCE WITH THE REQUIREMENTS OF THE "PROFESSIONAL LAND SURVEYOR'S ACT" AT THE REQUEST OF SUYASH PRASAD IN MARCH 2014

David Harp
DAVID P. HARP L.S. 5290 EXP. 12/31/2014



COUNTY SURVEYOR'S STATEMENT

THIS MAP HAS BEEN EXAMINED IN ACCORDANCE WITH SECTION 8766 OF THE "PROFESSIONAL LAND SURVEYOR'S ACT" THIS 16th OF JULY 2014

CRAIG TACKABERY
COUNTY SURVEYOR

Richard G. Simonitch
DEPUTY




RECORDER'S STATEMENT


FILED THIS 18 DAY OF JULY 2014 AT 7:30 AM IN BOOK 2014 OF MAPS AT PAGE 99 AT THE REQUEST OF THE MARIN COUNTY PUBLIC WORKS DEPARTMENT.

SERIAL NO. 2014-0029618 FEE \$10.00
Richard N. Benson *A. P. Subels*
COUNTY RECORDER BY DEPUTY

BASIS OF BEARING
THE BASIS OF BEARINGS FOR THIS SURVEY IS N 11° 25' 15" E BETWEEN FOUND MONUMENTS PER 33 SURVEYS 66 AS SHOWN BELOW, BEING THE SAME AS THAT SHOWN UPON 33-S-66.

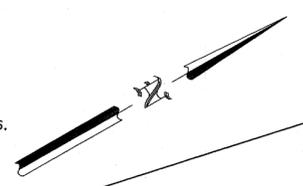

BASIS OF BEARINGS
N 11°25'15" E 192.84 MEAS. CALC. M3

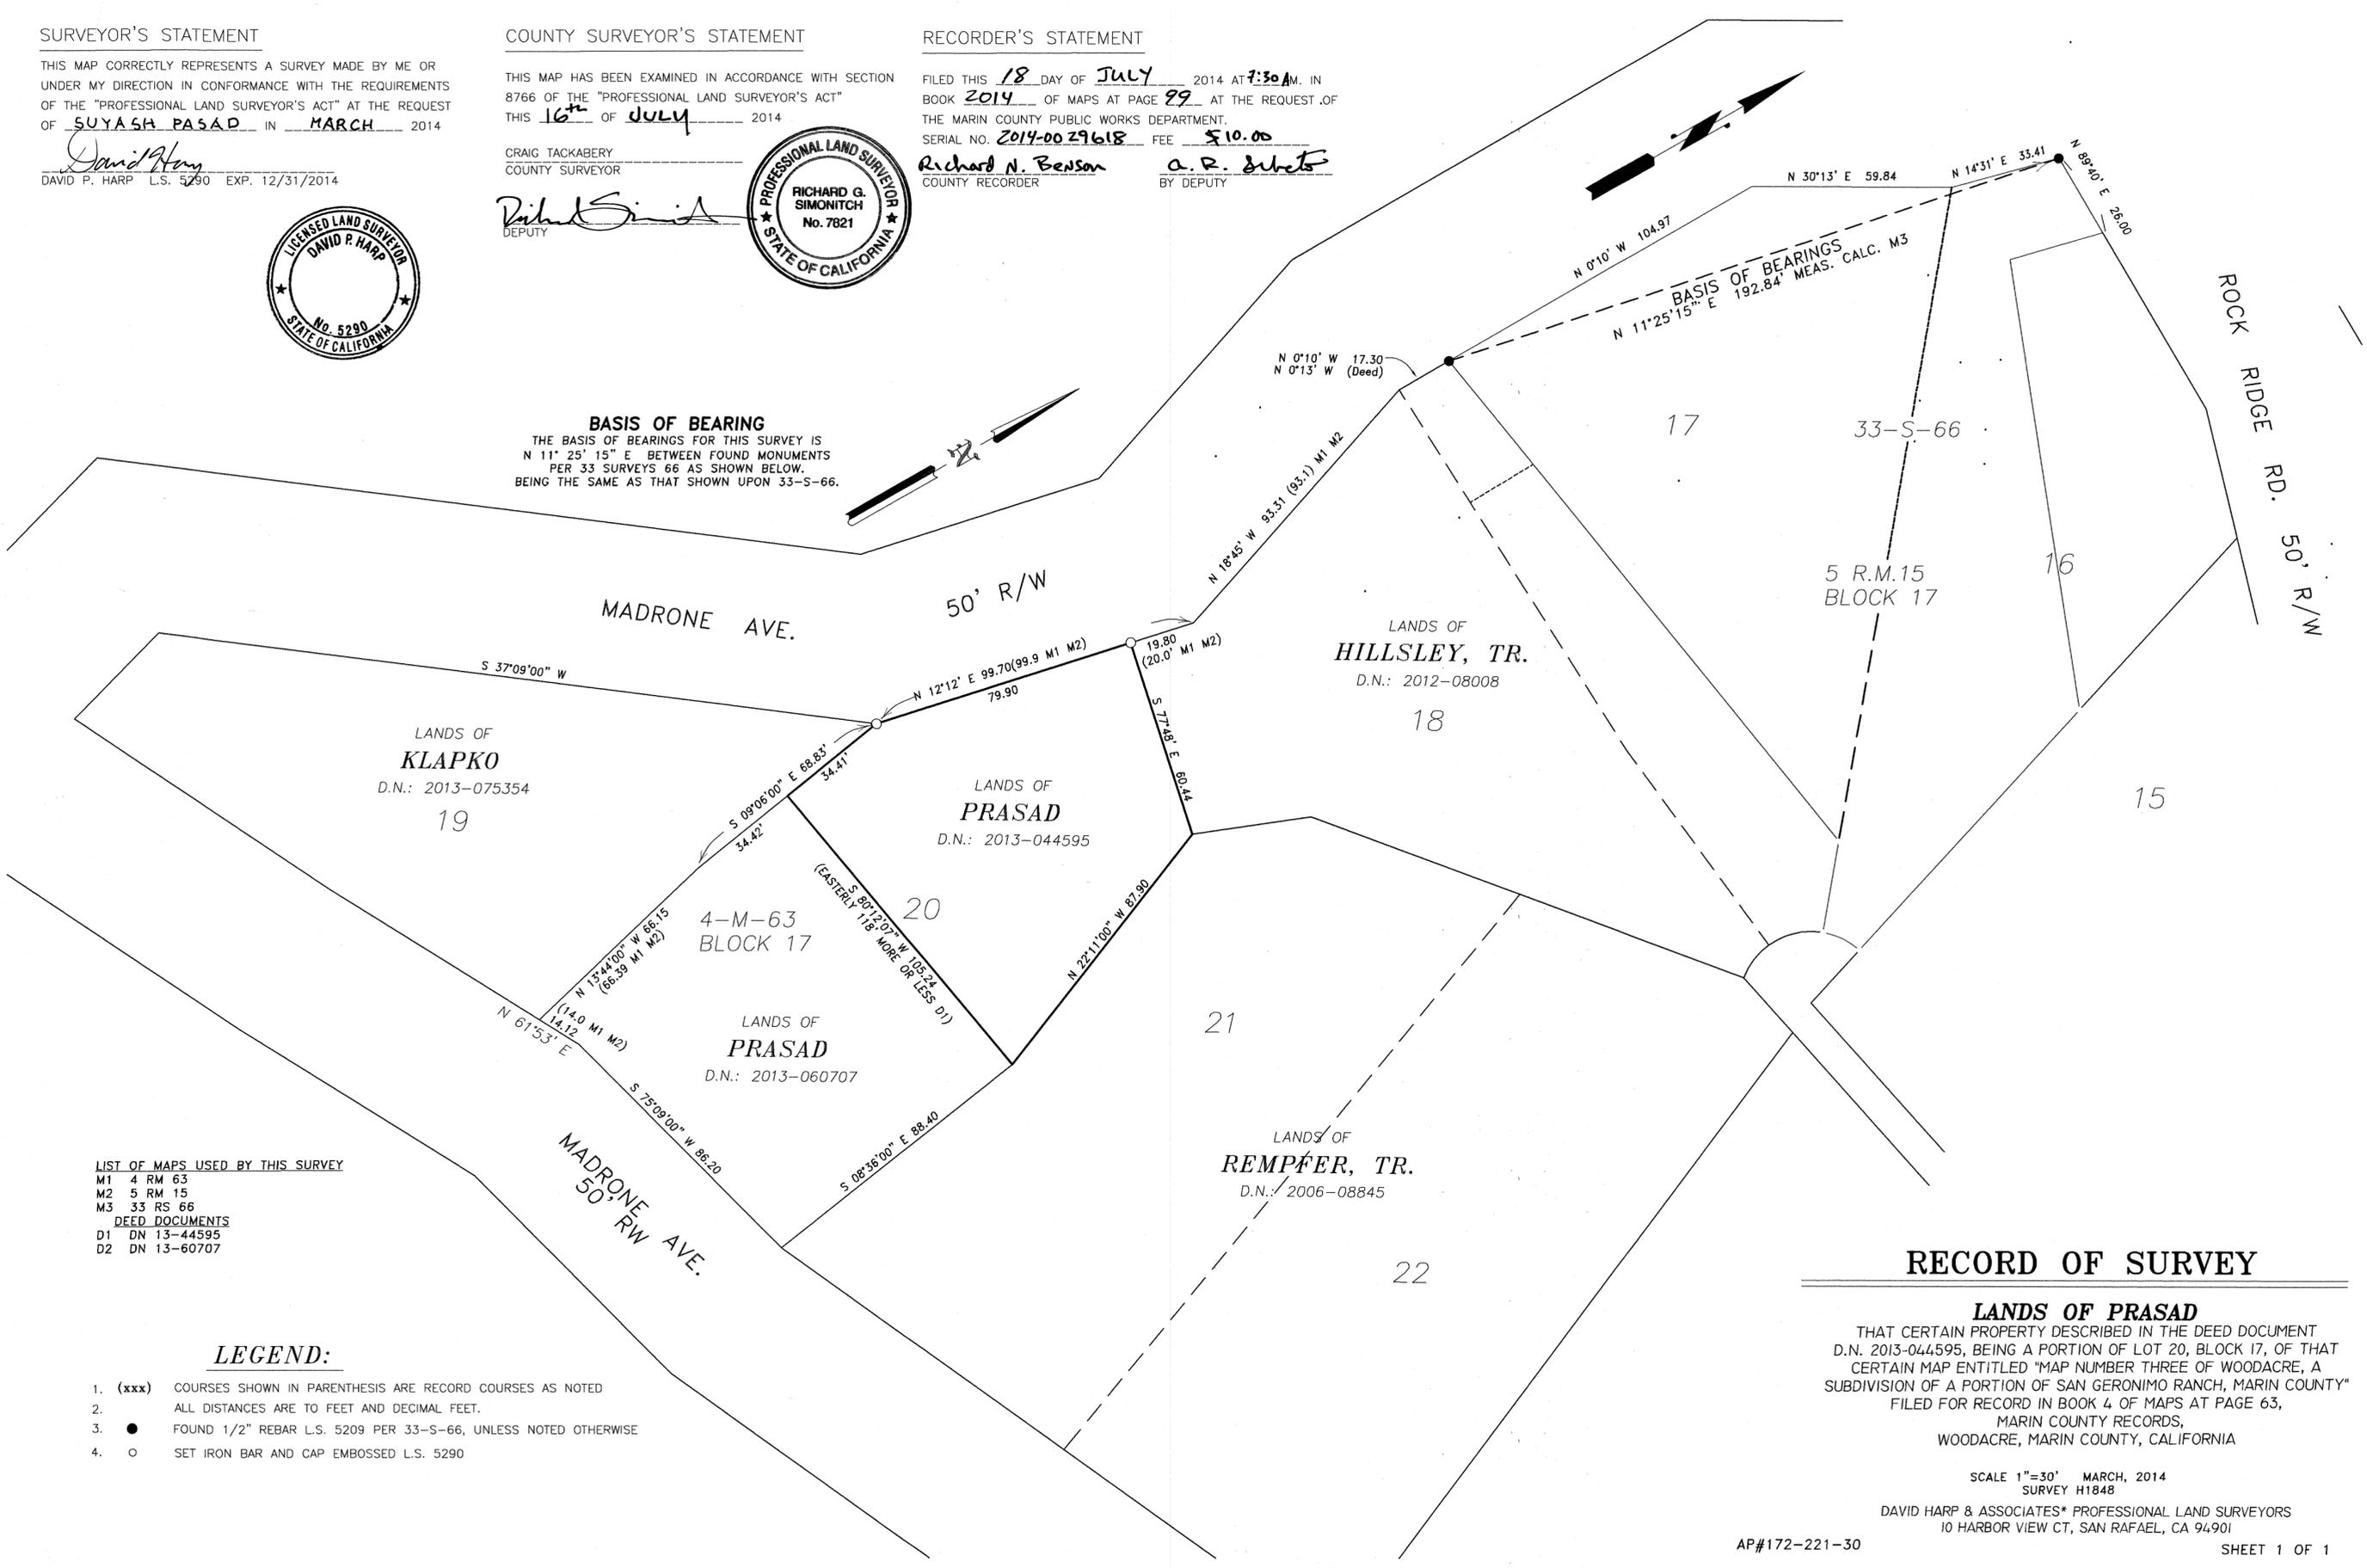

- LIST OF MAPS USED BY THIS SURVEY
- M1 4 RM 63
 - M2 5 RM 15
 - M3 33 RS 66
- DEED DOCUMENTS
- D1 DN 13-44595
 - D2 DN 13-60707

LEGEND:

- 1. (xxx) COURSES SHOWN IN PARENTHESIS ARE RECORD COURSES AS NOTED
- 2. ALL DISTANCES ARE TO FEET AND DECIMAL FEET.
- 3. ● FOUND 1/2" REBAR L.S. 5209 PER 33-S-66, UNLESS NOTED OTHERWISE
- 4. ○ SET IRON BAR AND CAP EMBOSSED L.S. 5290

RECORD OF SURVEY

LANDS OF PRASAD
THAT CERTAIN PROPERTY DESCRIBED IN THE DEED DOCUMENT D.N. 2013-044595, BEING A PORTION OF LOT 20, BLOCK 17, OF THAT CERTAIN MAP ENTITLED "MAP NUMBER THREE OF WOODACRE, A SUBDIVISION OF A PORTION OF SAN GERONIMO RANCH, MARIN COUNTY" FILED FOR RECORD IN BOOK 4 OF MAPS AT PAGE 63, MARIN COUNTY RECORDS, WOODACRE, MARIN COUNTY, CALIFORNIA

SCALE 1"=30' MARCH, 2014
SURVEY H1848

DAVID HARP & ASSOCIATES* PROFESSIONAL LAND SURVEYORS
10 HARBOR VIEW CT, SAN RAFAEL, CA 94901