


REFERENCES

- R1 DENOTES 4 RM 28
- R2 DENOTES DN 2012-020063
- R3 DENOTES 2005 RS 348
- R4 DENOTES Unrecorded Survey #1981 Hool&Lockett Jan 1963

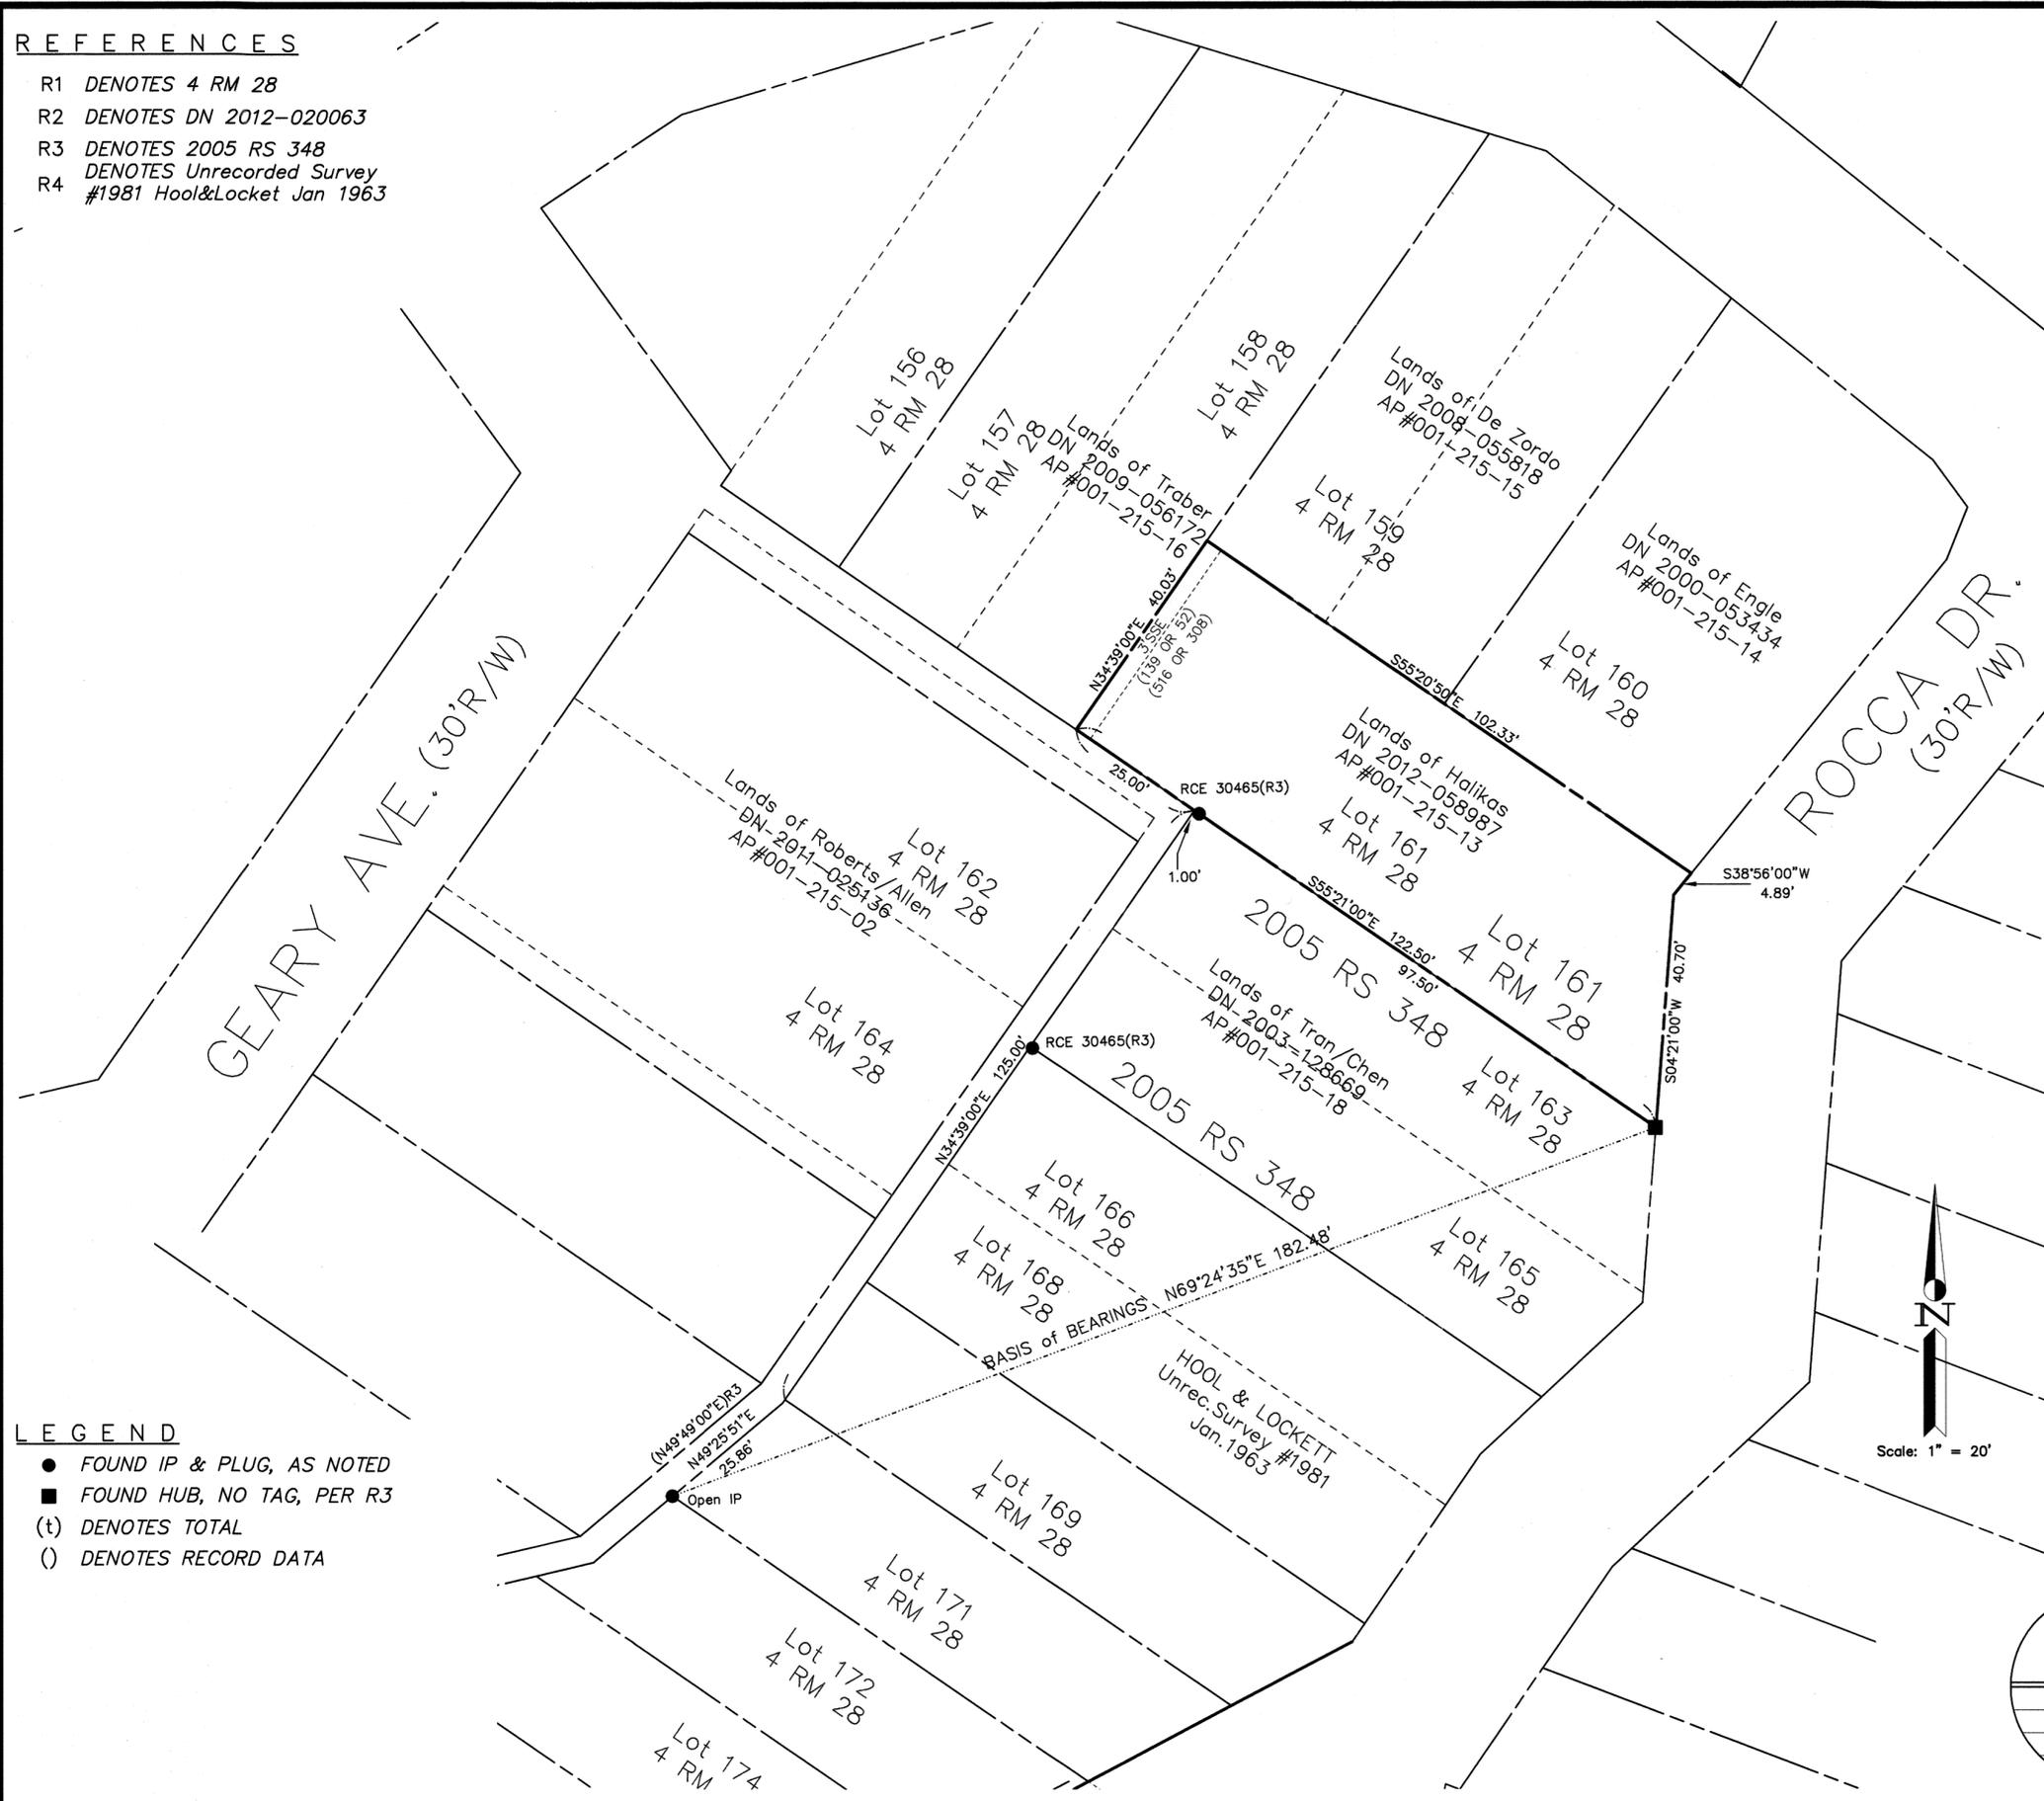

LEGEND

- FOUND IP & PLUG, AS NOTED
- FOUND HUB, NO TAG, PER R3
- (t) DENOTES TOTAL
- ( ) DENOTES RECORD DATA

ENGINEER'S STATEMENT:

This map correctly represents a survey made by me or under my direction and is based on a field survey in conformance with the requirements of the Professional Lands Surveyor's Act at the request of Halikas in Jul 2014.

Signed this 10 Day of July, 2014.

*James L. Hallberg*  
 James L. Hallberg  
 RCE No. 30465, Exp. 3/31/2016



COUNTY SURVEYOR'S STATEMENT:

This map has been examined in accordance with Section 8766 of the Professional Land Surveyor's Act dated this 18<sup>th</sup> day of JULY, 2014.

Craig Tackabery, County Surveyor  
*Richard G. Simonitch*  
 By Deputy



RECORDER'S STATEMENT

Filed this 25<sup>th</sup> day of JULY, 2014, at 8:12 Am in Book 2014 of Maps at Page 103, at the request of the Marin County Public Works.

Serial No. 2014-30765 Fee: \$10

RICHARD N. BENSON County Recorder  
*Richard N. Benson* Deputy


BASIS OF BEARINGS

The basis of bearing for this survey is S69°24'35"W 182.48', between the Fnd. Open Iron Pipe&Fnd. Hub per 2005 RS 348

EASEMENT Note: Shown hereon are the only Easements found from record information either provided or discovered.

RECORD OF SURVEY

Lands of HALIKAS  
 (DN 2012-020063)  
 Being Lot 161, 4 RM 28  
 Fairfax, Marin County, California  
 Scale: 1" = 20' Date: Jul. 2014

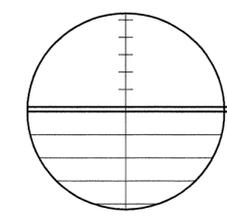

**J.L. ENGINEERING**  
 Civil Engineers - Land Surveyors  
 San Rafael, California