
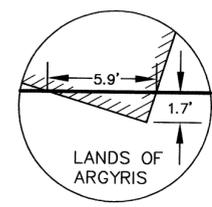
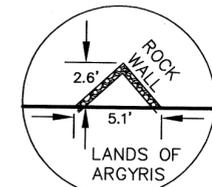


111

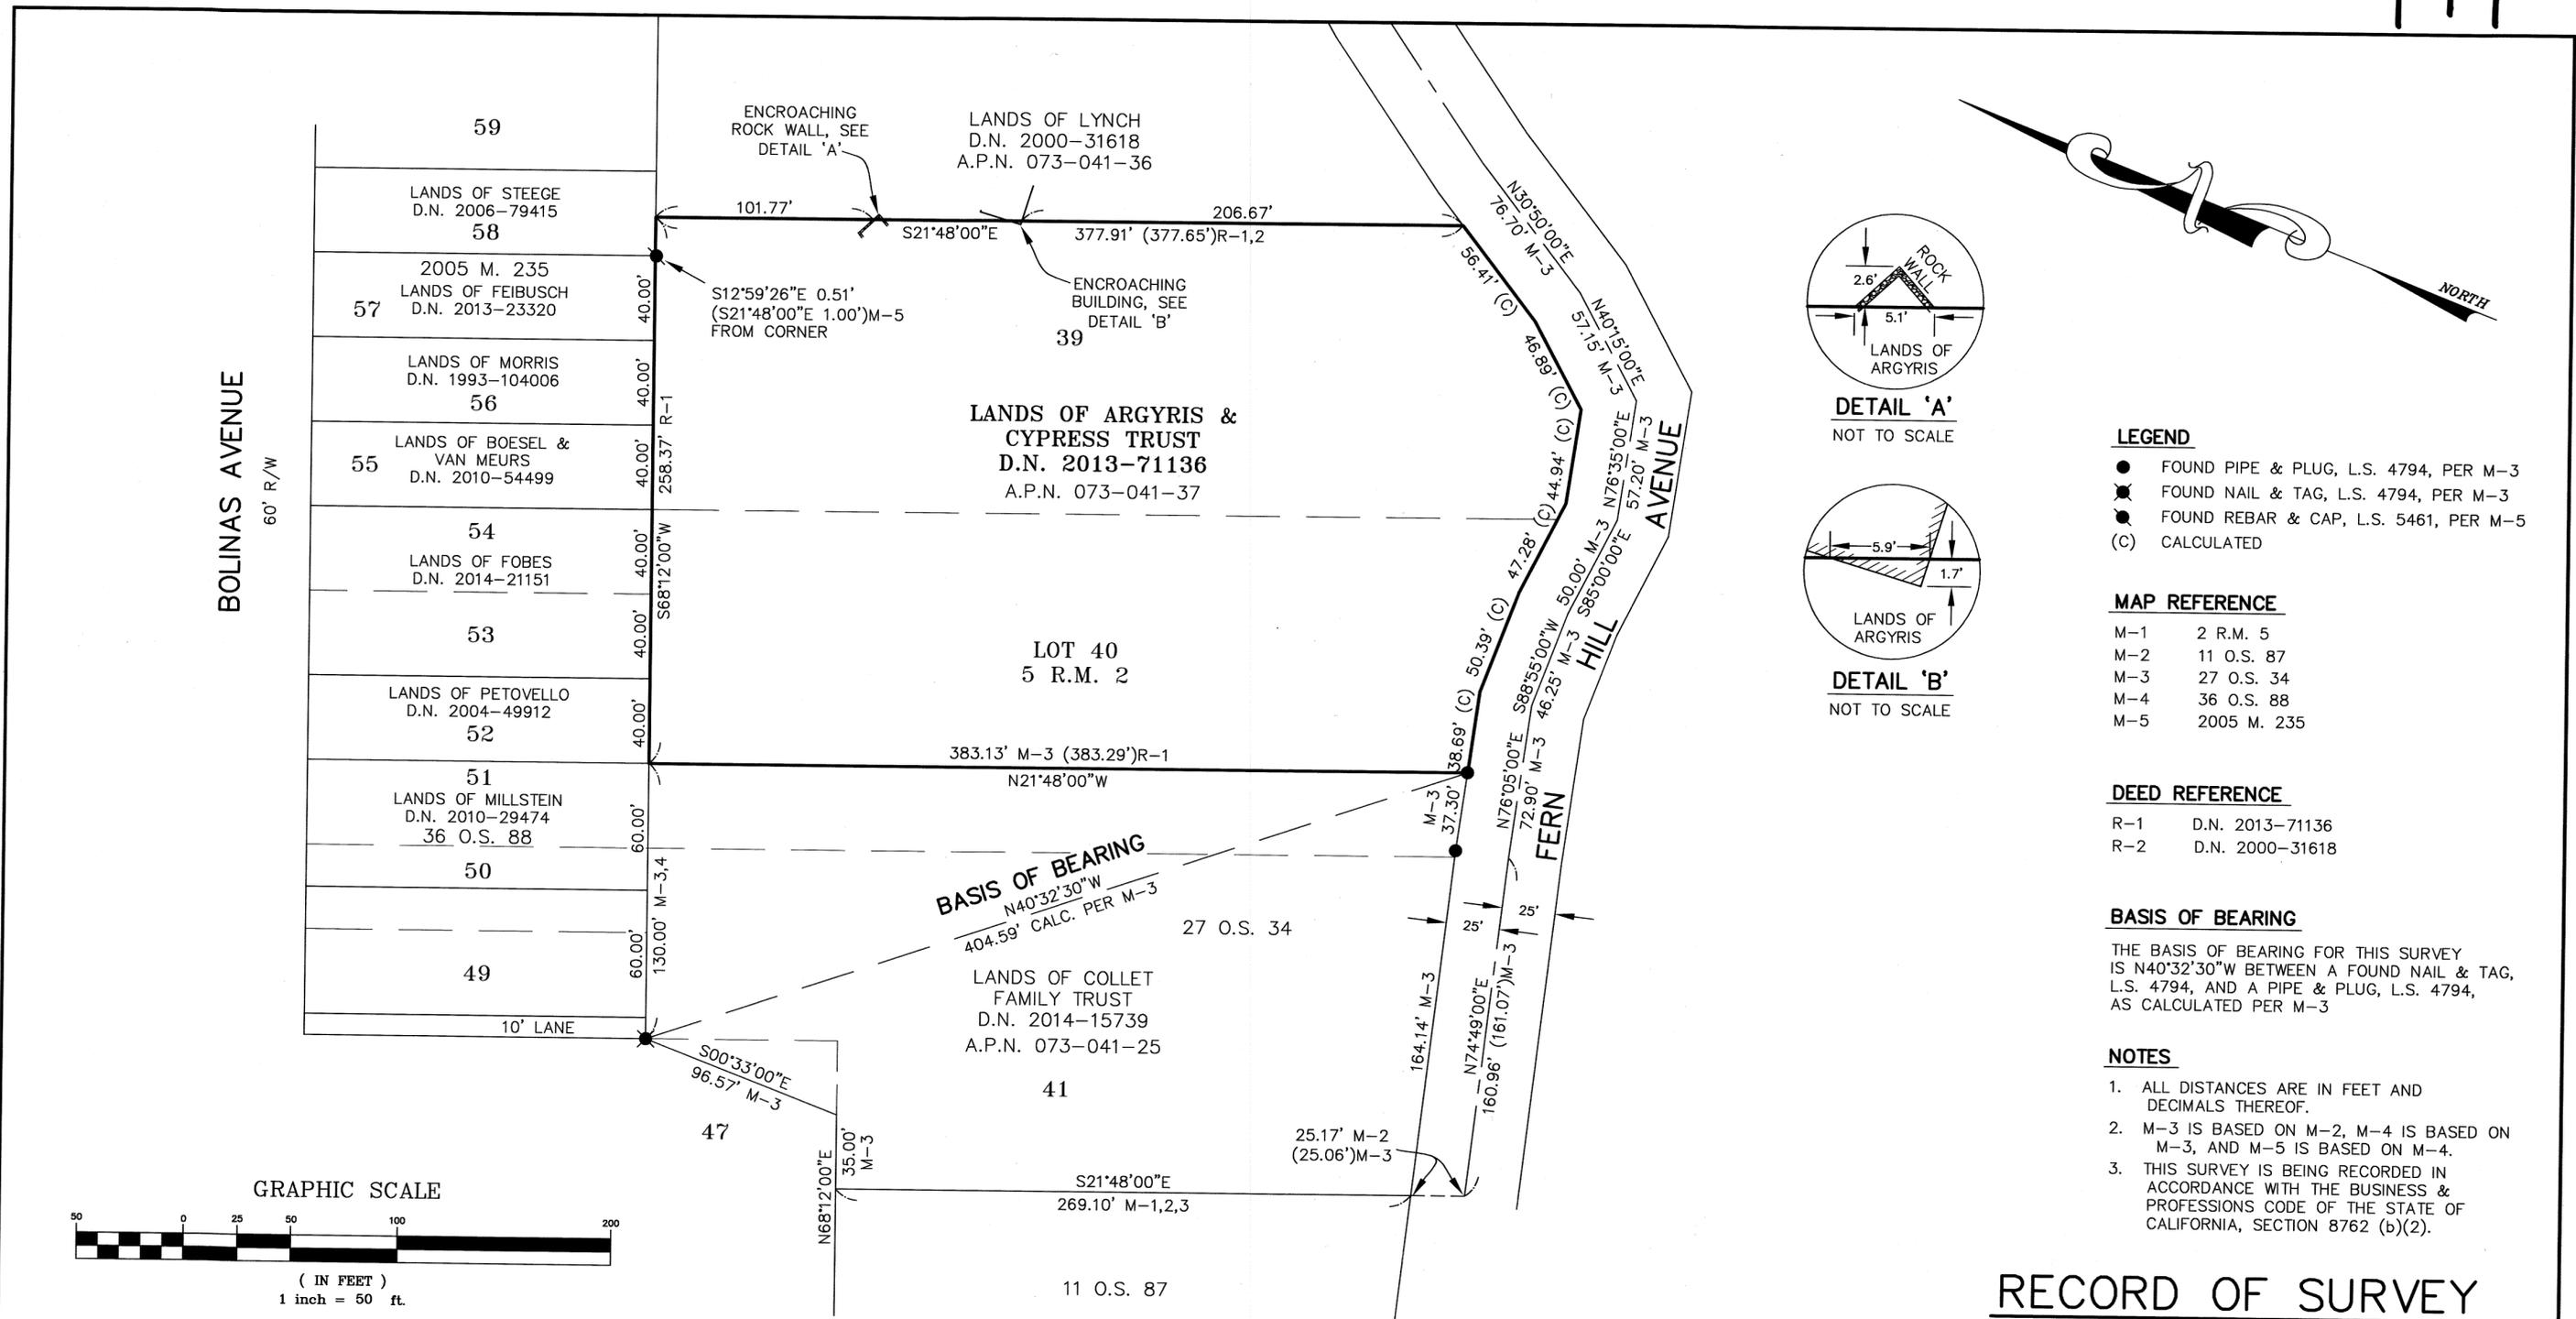

LEGEND

- FOUND PIPE & PLUG, L.S. 4794, PER M-3
- ⊗ FOUND NAIL & TAG, L.S. 4794, PER M-3
- ⊙ FOUND REBAR & CAP, L.S. 5461, PER M-5
- (C) CALCULATED

MAP REFERENCE

- M-1 2 R.M. 5
- M-2 11 O.S. 87
- M-3 27 O.S. 34
- M-4 36 O.S. 88
- M-5 2005 M. 235

DEED REFERENCE


- R-1 D.N. 2013-71136
- R-2 D.N. 2000-31618

BASIS OF BEARING

THE BASIS OF BEARING FOR THIS SURVEY IS N40°32'30"W BETWEEN A FOUND NAIL & TAG, L.S. 4794, AND A PIPE & PLUG, L.S. 4794, AS CALCULATED PER M-3

NOTES

1. ALL DISTANCES ARE IN FEET AND DECIMALS THEREOF.
2. M-3 IS BASED ON M-2, M-4 IS BASED ON M-3, AND M-5 IS BASED ON M-4.
3. THIS SURVEY IS BEING RECORDED IN ACCORDANCE WITH THE BUSINESS & PROFESSIONS CODE OF THE STATE OF CALIFORNIA, SECTION 8762 (b)(2).

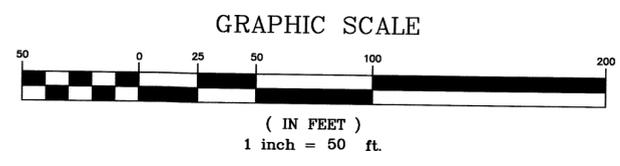

RECORDER'S STATEMENT
FILED THIS 1 DAY OF AUGUST 2014
AT 10:10 A.M IN BOOK 2014 OF MAPS
AT PAGE 111 AT THE REQUEST OF THE
COUNTY OF MARIN DEPT. OF PUBLIC WORKS
SERIAL NO. 2014-0032009 FEE \$ 10.00
Richard N. Benson
COUNTY RECORDER
A.E. Sabato
BY DEPUTY

COUNTY SURVEYOR'S STATEMENT
THIS MAP HAS BEEN EXAMINED IN ACCORDANCE
WITH SECTION 8766 OF THE PROFESSIONAL LAND
SURVEYORS ACT THIS 24 DAY OF JULY 2014
Craig Tackabery
COUNTY SURVEYOR
Richard G. Simonitch
BY DEPUTY



SURVEYOR'S STATEMENT
THIS MAP CORRECTLY REPRESENTS A SURVEY
MADE BY ME OR UNDER MY DIRECTION IN
CONFORMANCE WITH THE REQUIREMENTS OF
THE PROFESSIONAL LAND SURVEYOR'S ACT AT THE
REQUEST OF GEORGE ARGYRIS
IN JANUARY 2014
Lawrence P. Doyle
LAWRENCE P. DOYLE P.L.S. 4694
EXP. 9/30/15



RECORD OF SURVEY

LANDS OF ARGYRIS & CYPRESS TRUST
D.N. 2013-71136
BEING A PORTION OF LOTS 39 & 40,
"MAP OF THE FERN HILL TRACT"
2 R.M. 5

ROSS MARIN COUNTY CALIFORNIA

LAWRENCE P. DOYLE
LAND SURVEYOR/CIVIL ENGINEER
100 HELENS LANE MILL VALLEY, CA 94941 (415) 388-9585

DATE: JANUARY 2014 SHEET 1 OF 1 A.P. 073-041-37
SCALE: 1" : 50' JOB No. 2453-14

