

NOTES:



- TOTAL PARCEL AREA : 1.22 ACRES
- ALL DIMENSIONS ARE IN FEET AND DECIMALS THEREOF.

BASIS OF BEARINGS:

PT A TO PT B AS N55°16'28"E, 796.97'
AS CALCULATED PER 2 OS 116.

LEGEND

- ⊙ FND. STD. ST. MON W/1/2"IP & ILLEGIBLE TAG
- FND. 1/2" REBAR & CAP LS 5065 PER R2
- △ SET PK & TAG PLS 5296 AS NOTED
- SET 1/2"REBAR & CAP PLS 5296
- M MEASURED
- (R) RADIAL

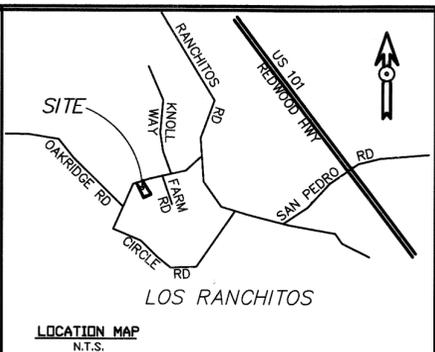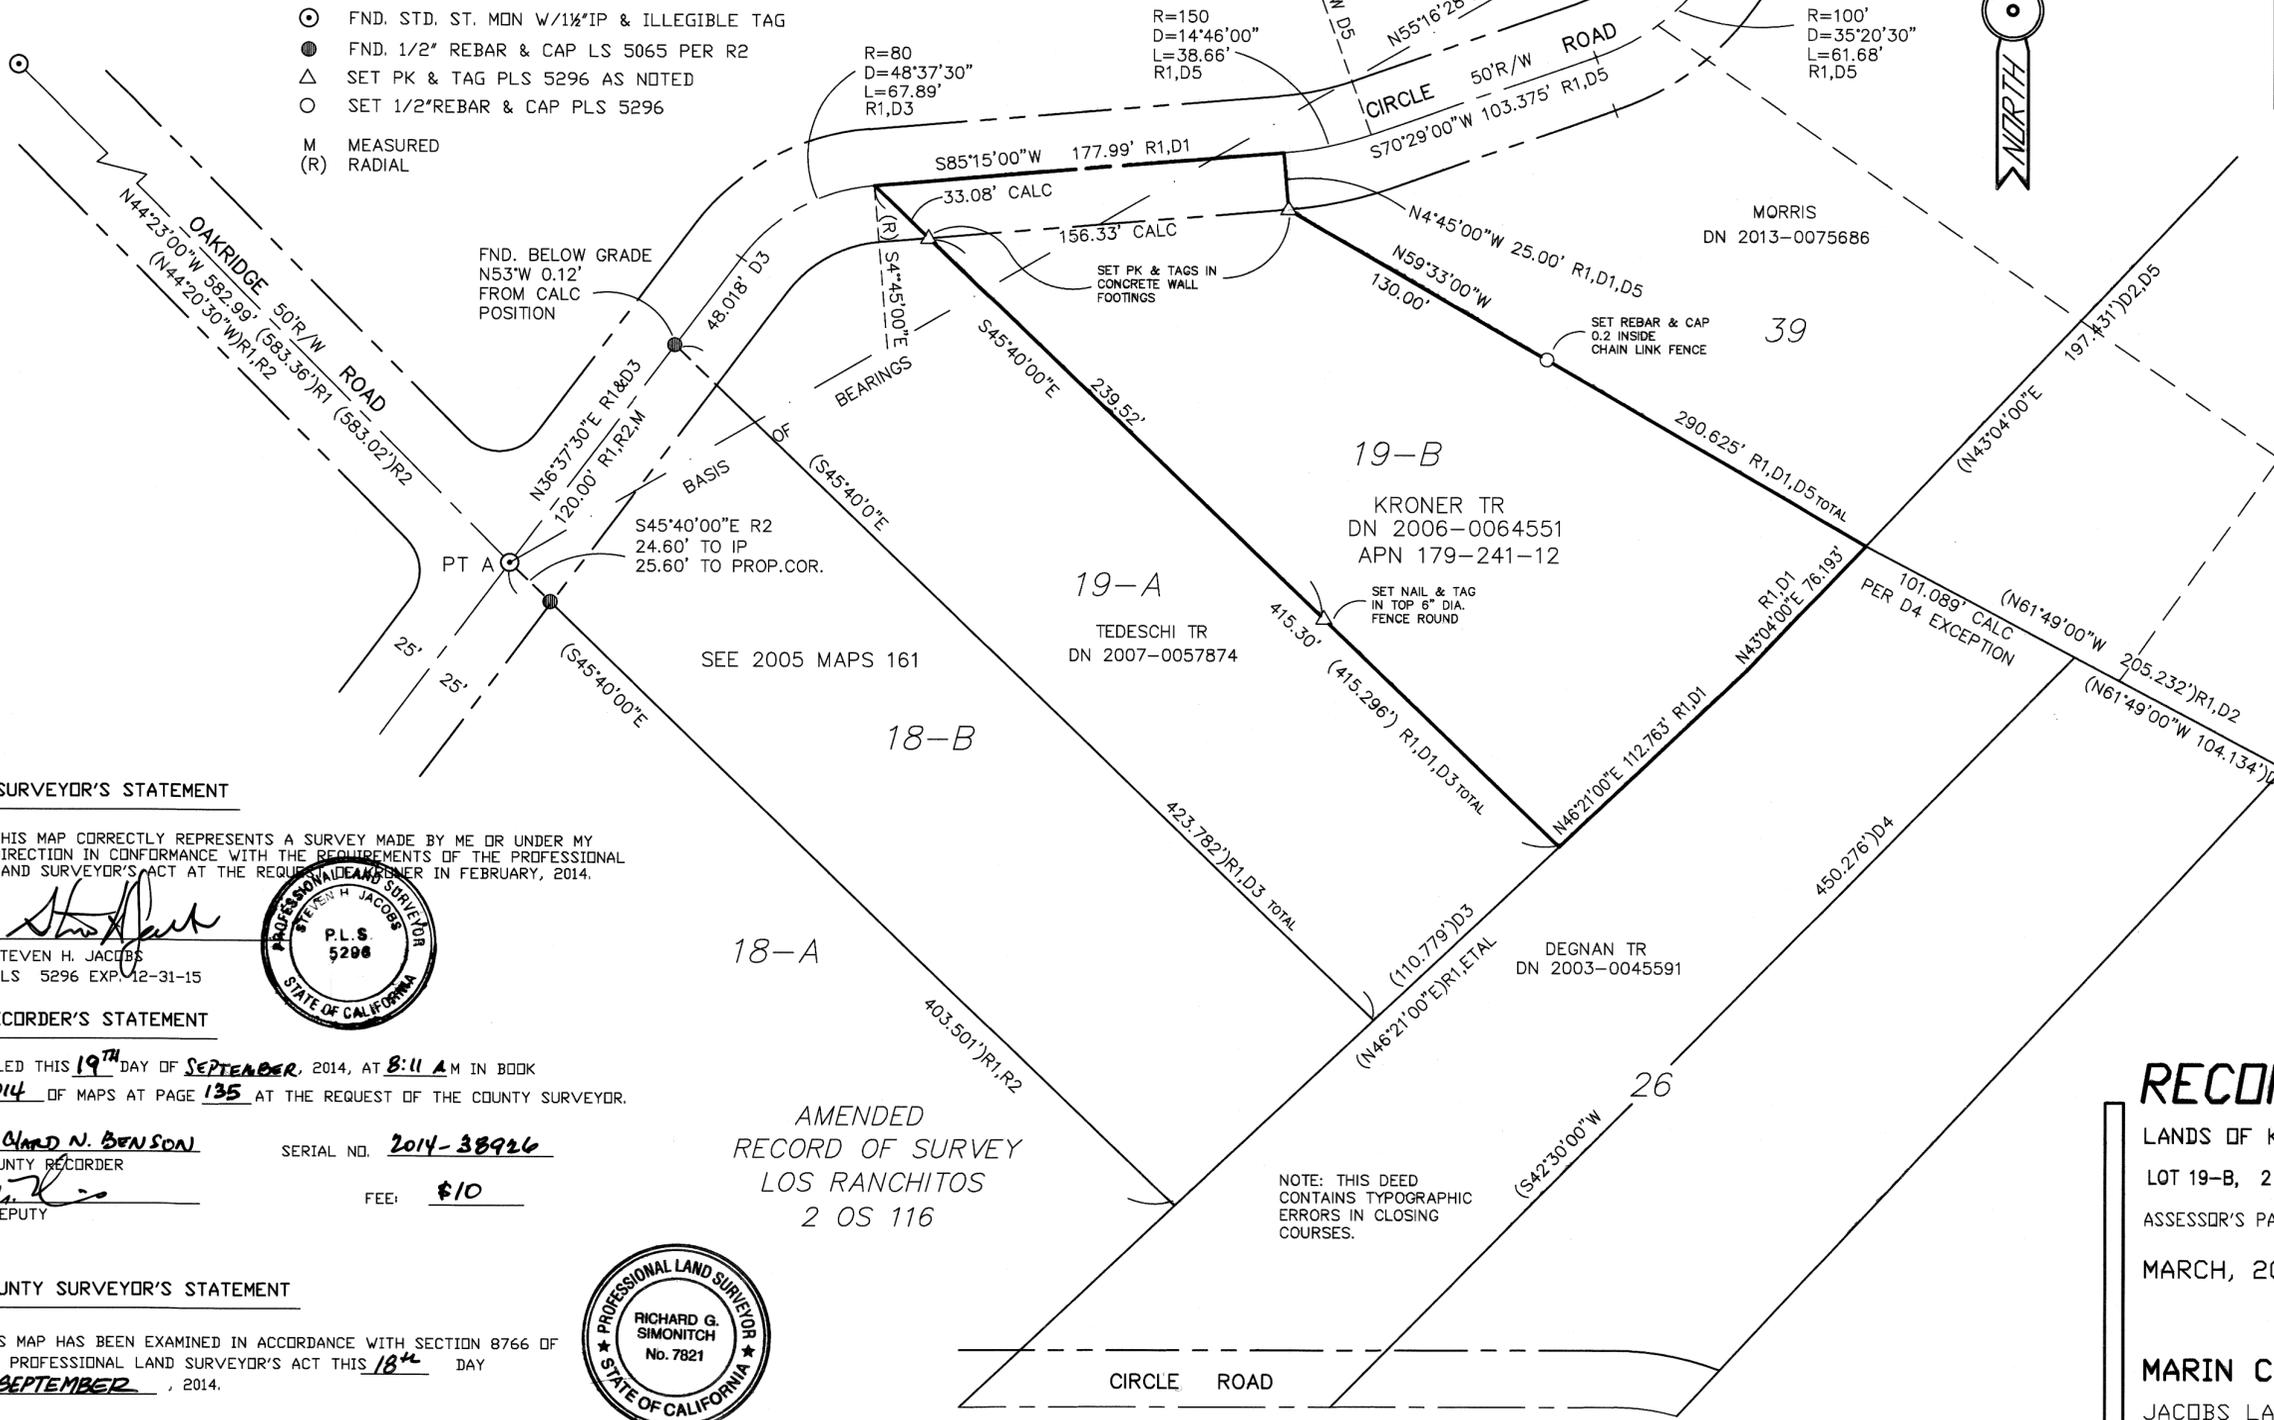

REFERENCES

R1	2 OS 116
R2	2005 MAPS 161
D1	DN 2006-0064551
D2	DN 2013-0070642
D3	DN 2007-0057874
D4	DN 2003-0045591
D5	DN 2013-0075686

SURVEYOR'S STATEMENT

THIS MAP CORRECTLY REPRESENTS A SURVEY MADE BY ME OR UNDER MY DIRECTION IN CONFORMANCE WITH THE REQUIREMENTS OF THE PROFESSIONAL LAND SURVEYOR'S ACT AT THE REQUEST OF THE CLIENT IN FEBRUARY, 2014.

Steven H. Jacobs
STEVEN H. JACOBS
PLS 5296 EXP. 12-31-15



RECORDER'S STATEMENT

FILED THIS 19TH DAY OF SEPTEMBER, 2014, AT 8:11 A.M. IN BOOK 2014 OF MAPS AT PAGE 135 AT THE REQUEST OF THE COUNTY SURVEYOR.

Richard N. Benson
RICHARD N. BENSON
COUNTY RECORDER
DEPUTY

SERIAL NO. 2014-38926
FEE: \$10

COUNTY SURVEYOR'S STATEMENT

THIS MAP HAS BEEN EXAMINED IN ACCORDANCE WITH SECTION 8766 OF THE PROFESSIONAL LAND SURVEYOR'S ACT THIS 18TH DAY OF SEPTEMBER, 2014.

Craig Tackabery
CRAIG TACKABERY, COUNTY SURVEYOR

Richard G. Simonitch
RICHARD G. SIMONITCH
DEPUTY



AMENDED
RECORD OF SURVEY
LOS RANCHITOS
2 OS 116

NOTE: THIS DEED CONTAINS TYPOGRAPHIC ERRORS IN CLOSING COURSES.

RECORD OF SURVEY

LANDS OF KRONER DOCUMENT No. 2012-0061554
LOT 19-B, 2 OS 116 LOS RANCHITOS
ASSESSOR'S PARCEL NO. 179-241-12
MARCH, 2014 SCALE: 1"=50'
SAN RAFAEL
MARIN COUNTY ~ CALIFORNIA

JACOBS LAND SURVEYING
P.O. BOX 7829
COTATI, CA. 94931
415/ 454-2235

JOB NO. 14-1365-M FB#50 DD#90
DWG FILE:2014DWGS\MARCH\KRONERRS