


VICINITY MAP  
NO SCALE

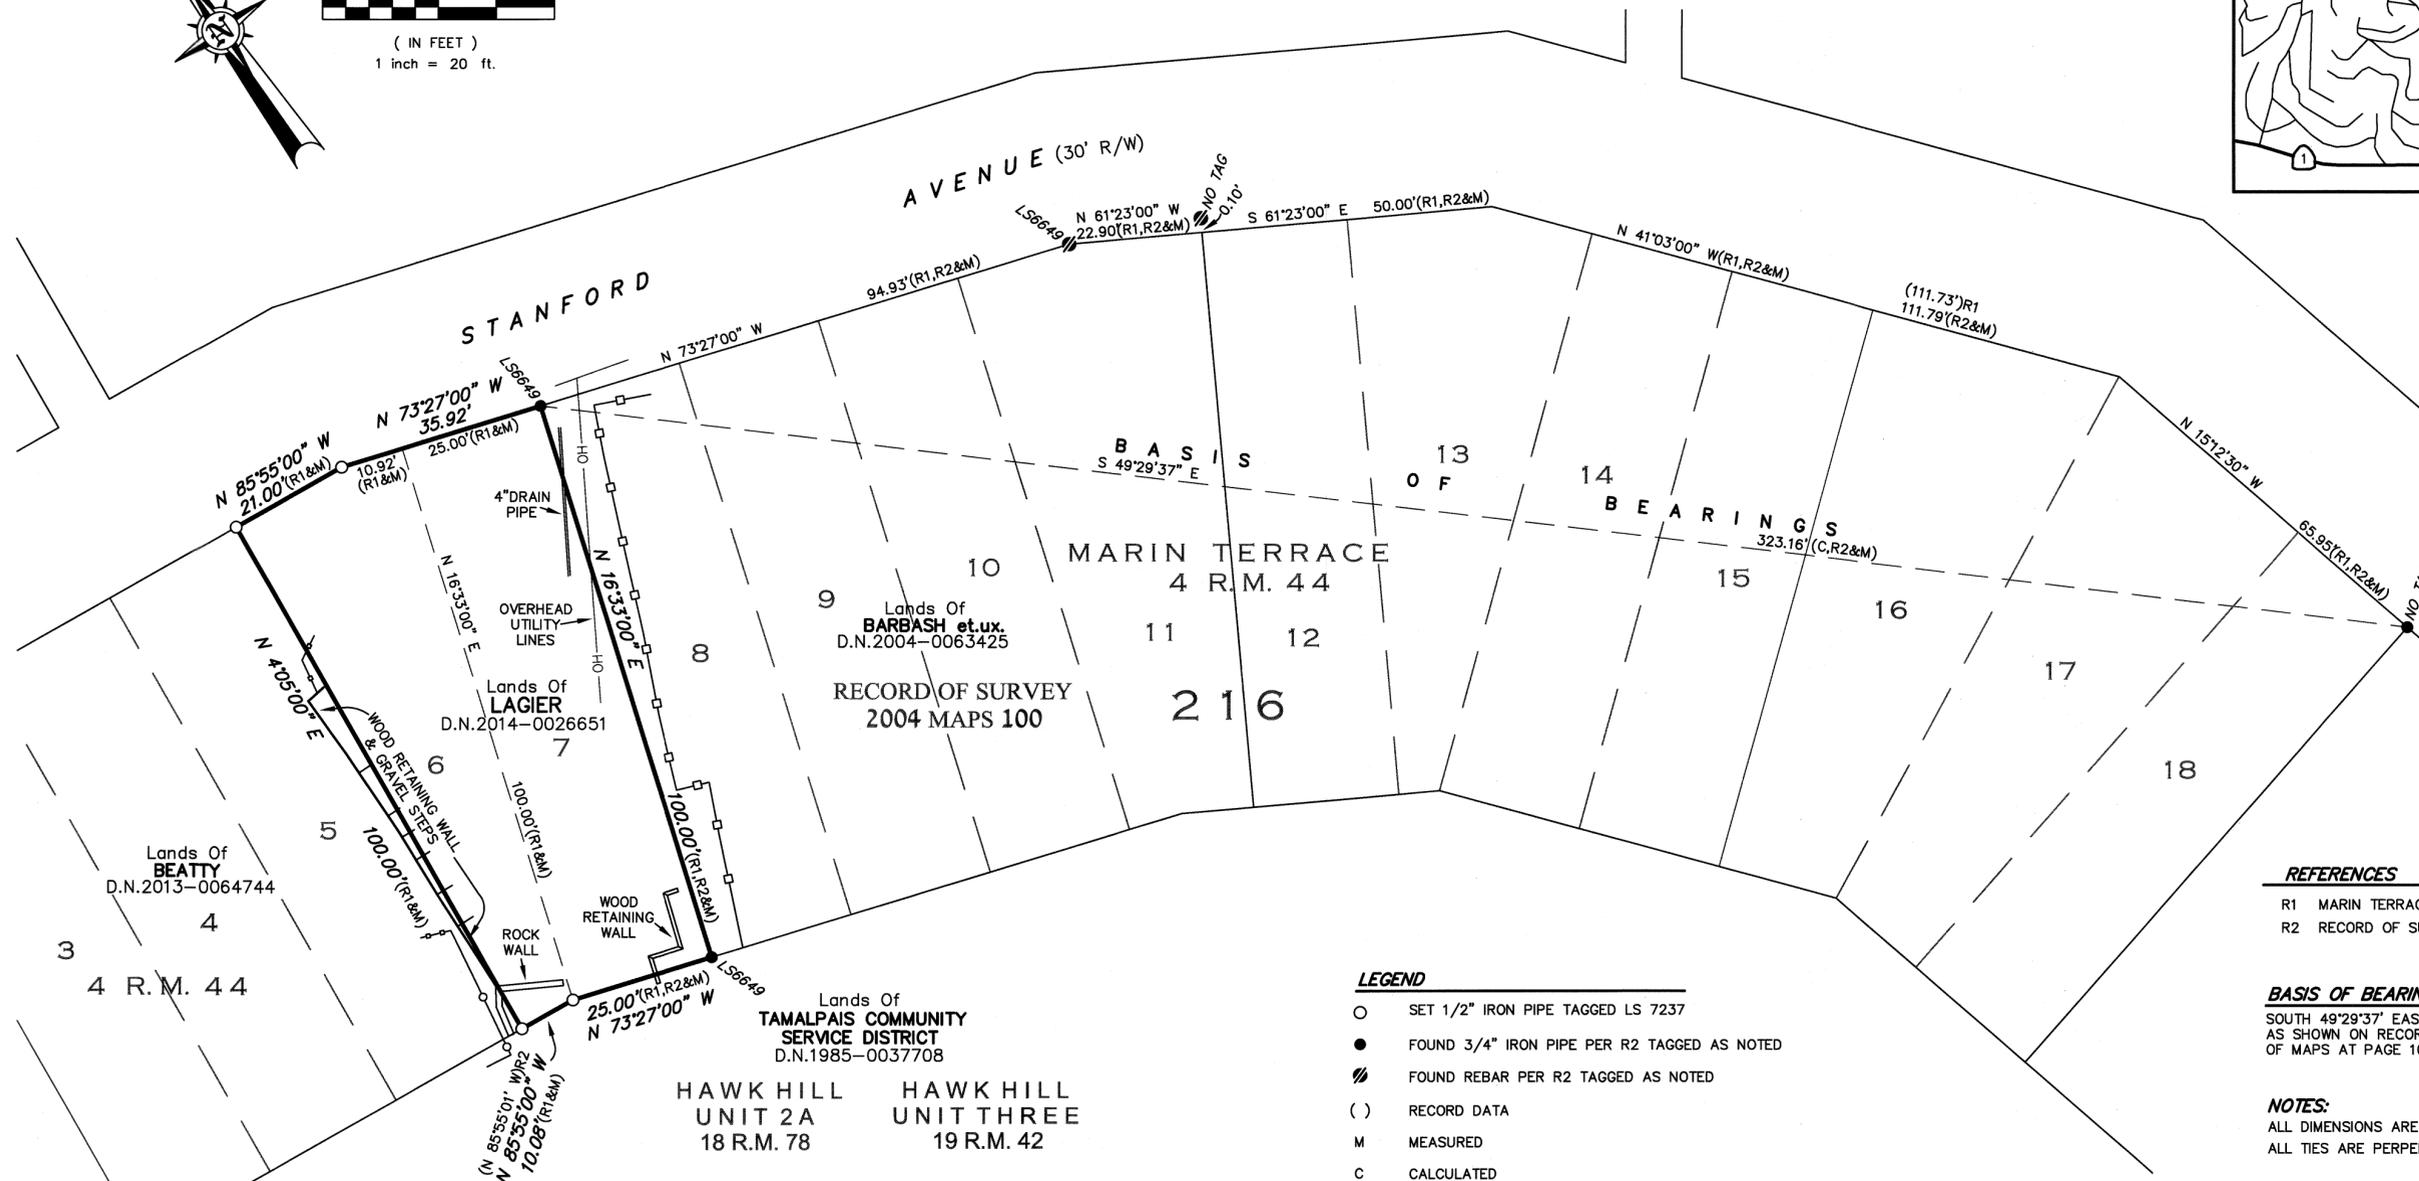

**REFERENCES**

- R1 MARIN TERRACE; 4 R.M. 44
- R2 RECORD OF SURVEY; 2004 MAPS 100

**BASIS OF BEARINGS:**

SOUTH 49°29'37" EAST BETWEEN FOUND 3/4" IRON PIPES AS SHOWN ON RECORD OF SURVEY FILED IN BOOK 2004 OF MAPS AT PAGE 100, MARIN COUNTY RECORDS.

**NOTES:**

ALL DIMENSIONS ARE SHOWN IN FEET AND DECIMALS THEREOF. ALL TIES ARE PERPENDICULAR UNLESS OTHERWISE NOTED.

**LEGEND**

- SET 1/2" IRON PIPE TAGGED LS 7237
- FOUND 3/4" IRON PIPE PER R2 TAGGED AS NOTED
- ⊕ FOUND REBAR PER R2 TAGGED AS NOTED
- ( ) RECORD DATA
- M MEASURED
- C CALCULATED
- WOOD FENCE
- CHAINLINK FENCE

**RECORD OF SURVEY**

THE LANDS OF  
ERIC LAGIER AND CHLOE LAGIER, HUSBAND AND WIFE,  
AS DESCRIBED BY DEED RECORDED AS DOCUMENT NUMBER  
2014-0026651 OFFICIAL RECORDS OF MARIN COUNTY  
BEING LOTS 6 & 7, BLOCK 216, MARIN TERRACE FILED IN  
BOOK 4 OF RECORD MAPS, PAGE 44 MARIN COUNTY RECORDS

MILL VALLEY

COUNTY OF MARIN STATE OF CALIFORNIA  
SCALE: 1" = 20' DATE: SEPTEMBER, 2014

**SURVEYOR'S STATEMENT**

THIS MAP CORRECTLY REPRESENTS A SURVEY MADE BY ME OR UNDER MY DIRECTION IN CONFORMANCE WITH THE REQUIREMENTS OF THE PROFESSIONAL LAND SURVEYOR'S ACT AT THE REQUEST OF ERIC LAGIER IN JULY, 2014.

*Michael E. Ford*  
MICHAEL E. FORD, PLS 7237  
10-23-14  
DATED



**COUNTY SURVEYOR'S STATEMENT**

THIS MAP HAS BEEN EXAMINED IN ACCORDANCE WITH SECTION 8766 OF THE PROFESSIONAL LAND SURVEYORS ACT THIS 27th DAY OF OCT., 2014.

CRAIG TACKABERY  
COUNTY SURVEYOR  
*Craig Tackabery*  
BY DEPUTY



**RECORDER'S STATEMENT**

FILED THIS 21st DAY OF OCT., 2014, AT 11:50A.  
IN BOOK 2014 OF MAPS, AT PAGE 158, AT THE  
REQUEST OF THE COUNTY SURVEYOR.

*Richard N. Benson*  
COUNTY RECORDER  
*Richard N. Benson*  
DEPUTY COUNTY RECORDER

2014-45706  
DOCUMENT NO.  
\$ 10  
FEES



2300 bethards drive, suite J  
santa rosa • california 95405  
p 707.542.8513 - f 707.542.1825  
www.michaelfordinc.com