


164

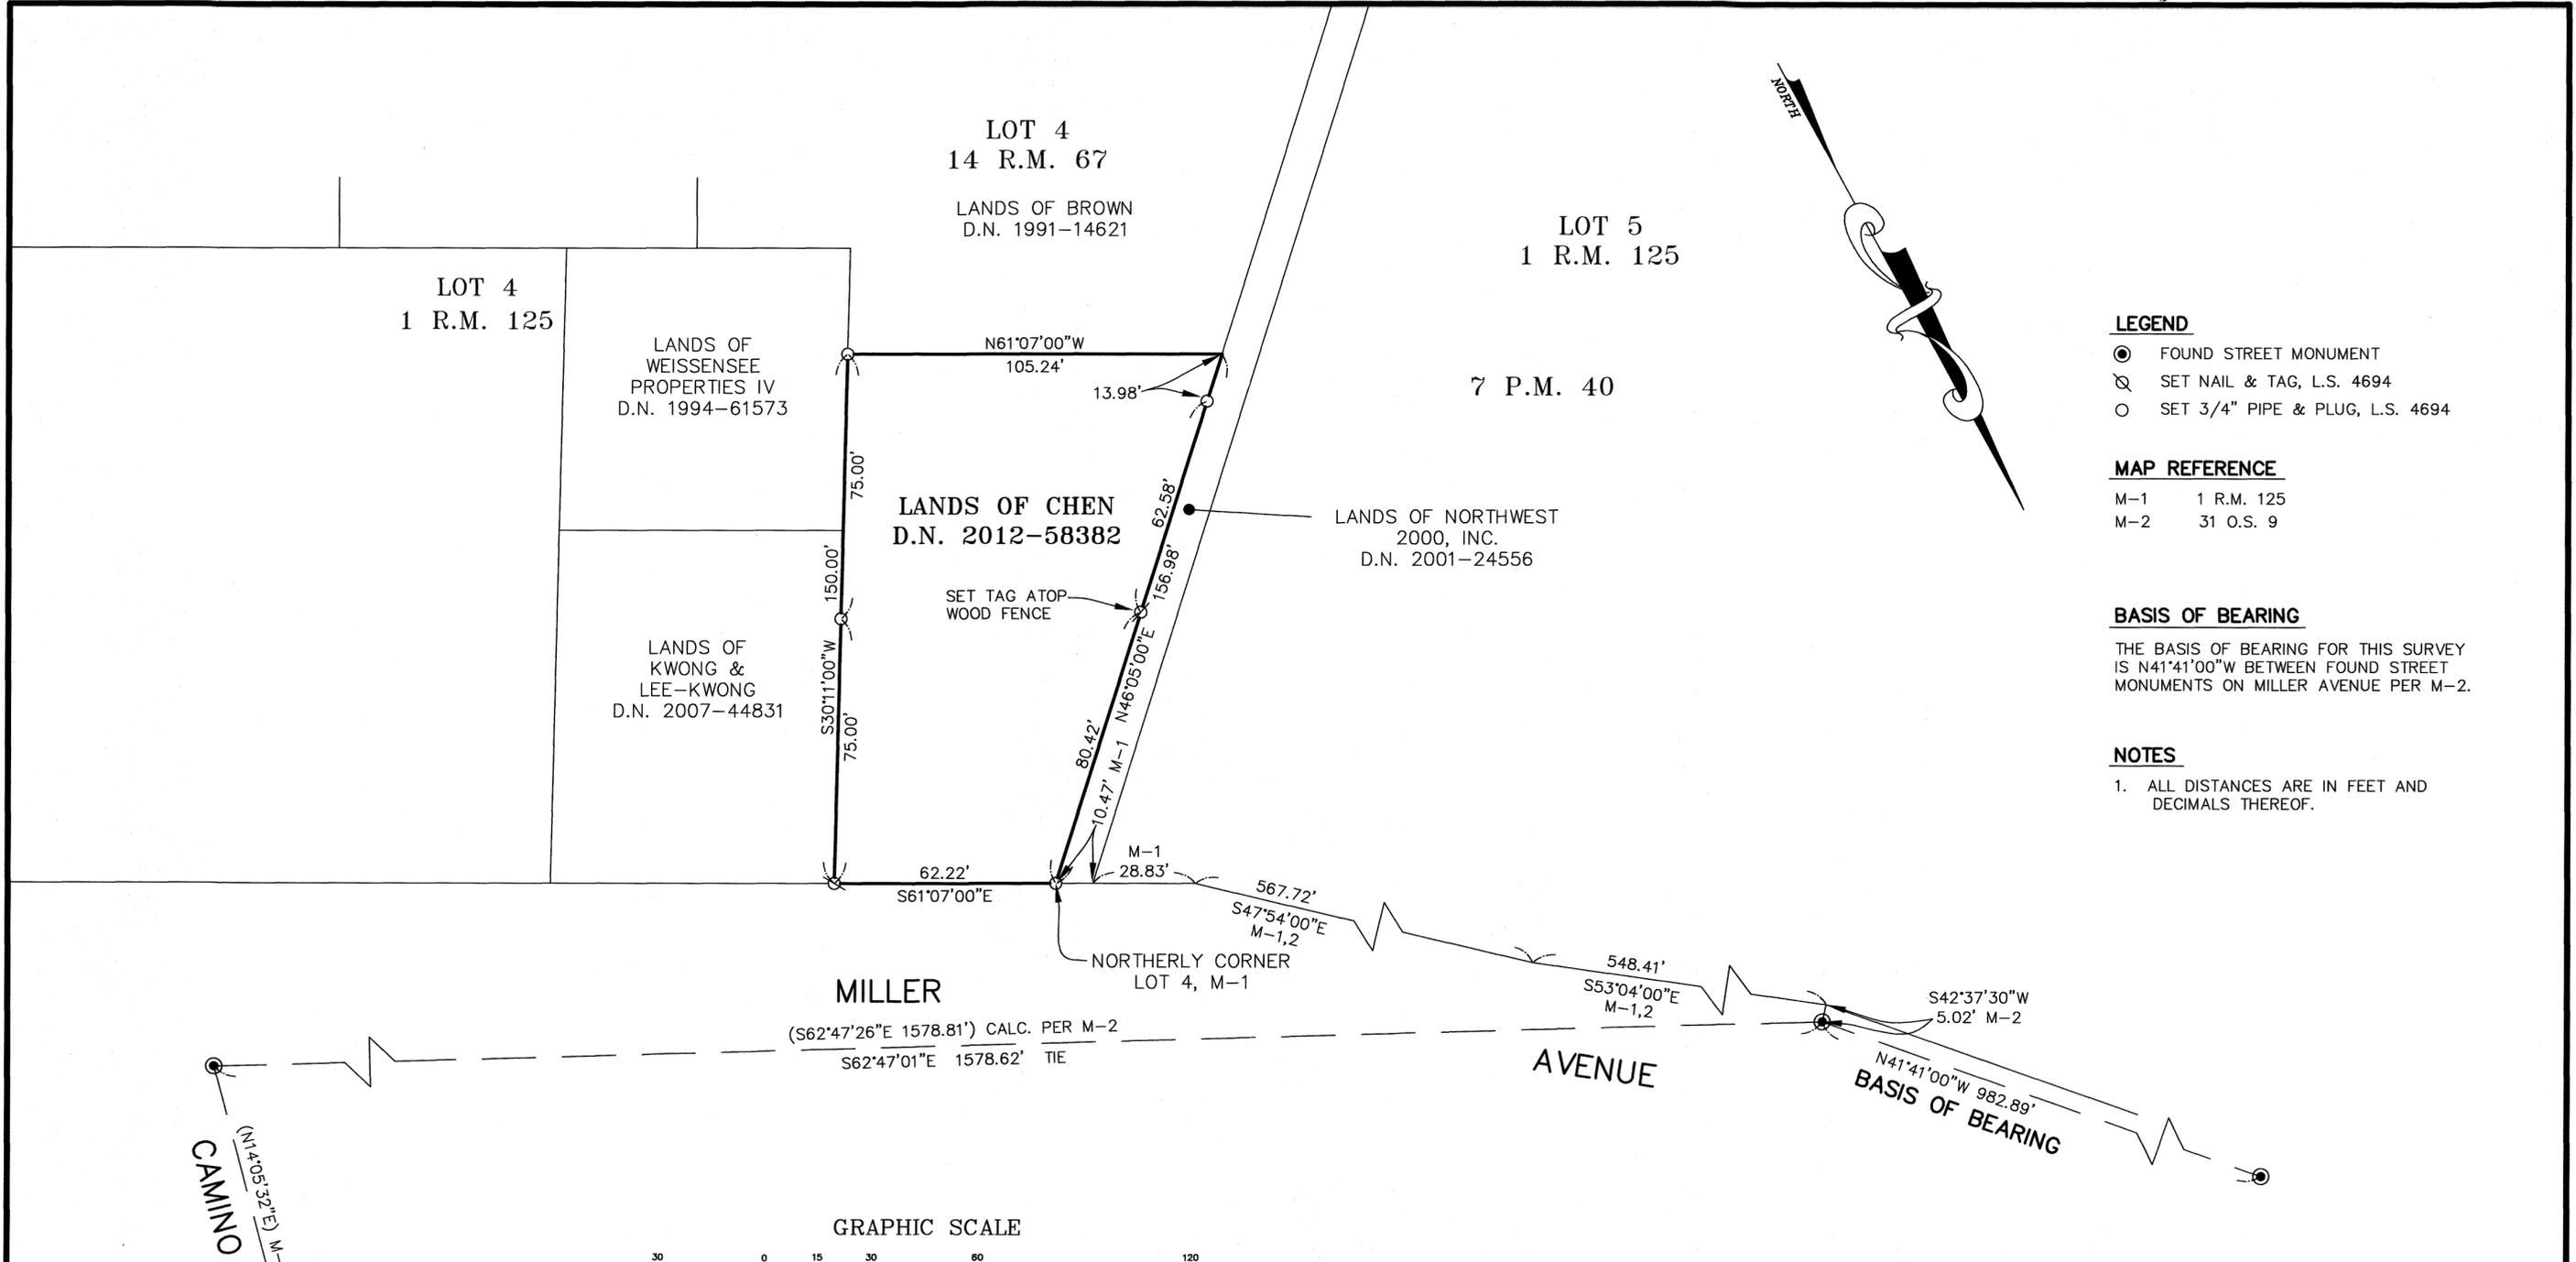

LEGEND

- FOUND STREET MONUMENT
- ⊗ SET NAIL & TAG, L.S. 4694
- SET 3/4" PIPE & PLUG, L.S. 4694

MAP REFERENCE

- M-1 1 R.M. 125
- M-2 31 O.S. 9

BASIS OF BEARING

THE BASIS OF BEARING FOR THIS SURVEY IS N41°41'00"W BETWEEN FOUND STREET MONUMENTS ON MILLER AVENUE PER M-2.

NOTES

1. ALL DISTANCES ARE IN FEET AND DECIMALS THEREOF.

RECORD OF SURVEY

LANDS OF CHEN
 D.N. 2012-58382
 BEING A PORTION OF LOT 4,
 "TAMALPAIS LAND AND WATER COMPANY
 MAP NO. 6" 1 R.M. 125

MILL VALLEY MARIN COUNTY CALIFORNIA

LAWRENCE P. DOYLE
 LAND SURVEYOR/CIVIL ENGINEER
 100 HELENS LANE MILL VALLEY, CA 94941 (415) 388-9585

DATE: MARCH 2014 SHEET 1 OF 1 A.P. 048-134-06
 SCALE: 1" : 30' JOB No. 2475-14

RECORDER'S STATEMENT
 FILED THIS 7TH DAY OF NOV. 2014
 AT 8:30 AM IN BOOK 2-014 OF MAPS
 AT PAGE 164 AT THE REQUEST OF THE
 COUNTY OF MARIN DEPT. OF PUBLIC WORKS
 SERIAL NO. 2014-46558 FEE \$10
RICHARD N. BENSON
 COUNTY RECORDER
 BY DEPUTY

COUNTY SURVEYOR'S STATEMENT
 THIS MAP HAS BEEN EXAMINED IN ACCORDANCE
 WITH SECTION 8766 OF THE PROFESSIONAL LAND
 SURVEYORS ACT THIS 3RD DAY OF NOVEMBER 2014
CRAIG TACKABERY
 COUNTY SURVEYOR
Richard G. Simonitch
 BY DEPUTY



SURVEYOR'S STATEMENT
 THIS MAP CORRECTLY REPRESENTS A SURVEY
 MADE BY ME OR UNDER MY DIRECTION IN
 CONFORMANCE WITH THE REQUIREMENTS OF
 THE PROFESSIONAL LAND SURVEYOR'S ACT AT THE
 REQUEST OF PENG CHEN
 IN MARCH OF 2014.
Lawrence P. Doyle
 LAWRENCE P. DOYLE P.L.S. 4694
 EXP. 9/30/15

