


Legend

- Property Line
- Surveyed Lot Boundary
- X- Existing Fence
- Set 3/4" Iron Pipe And Tag LS 4397 Unless Otherwise Noted
- (B) Fd. Monument - See Found Monument Notes
- Fd. Street Monument Per 9 RM 39
- M Measured
- (R-1) Record per RDN 2014-29062
- (R-2) Record per 9 RM 39

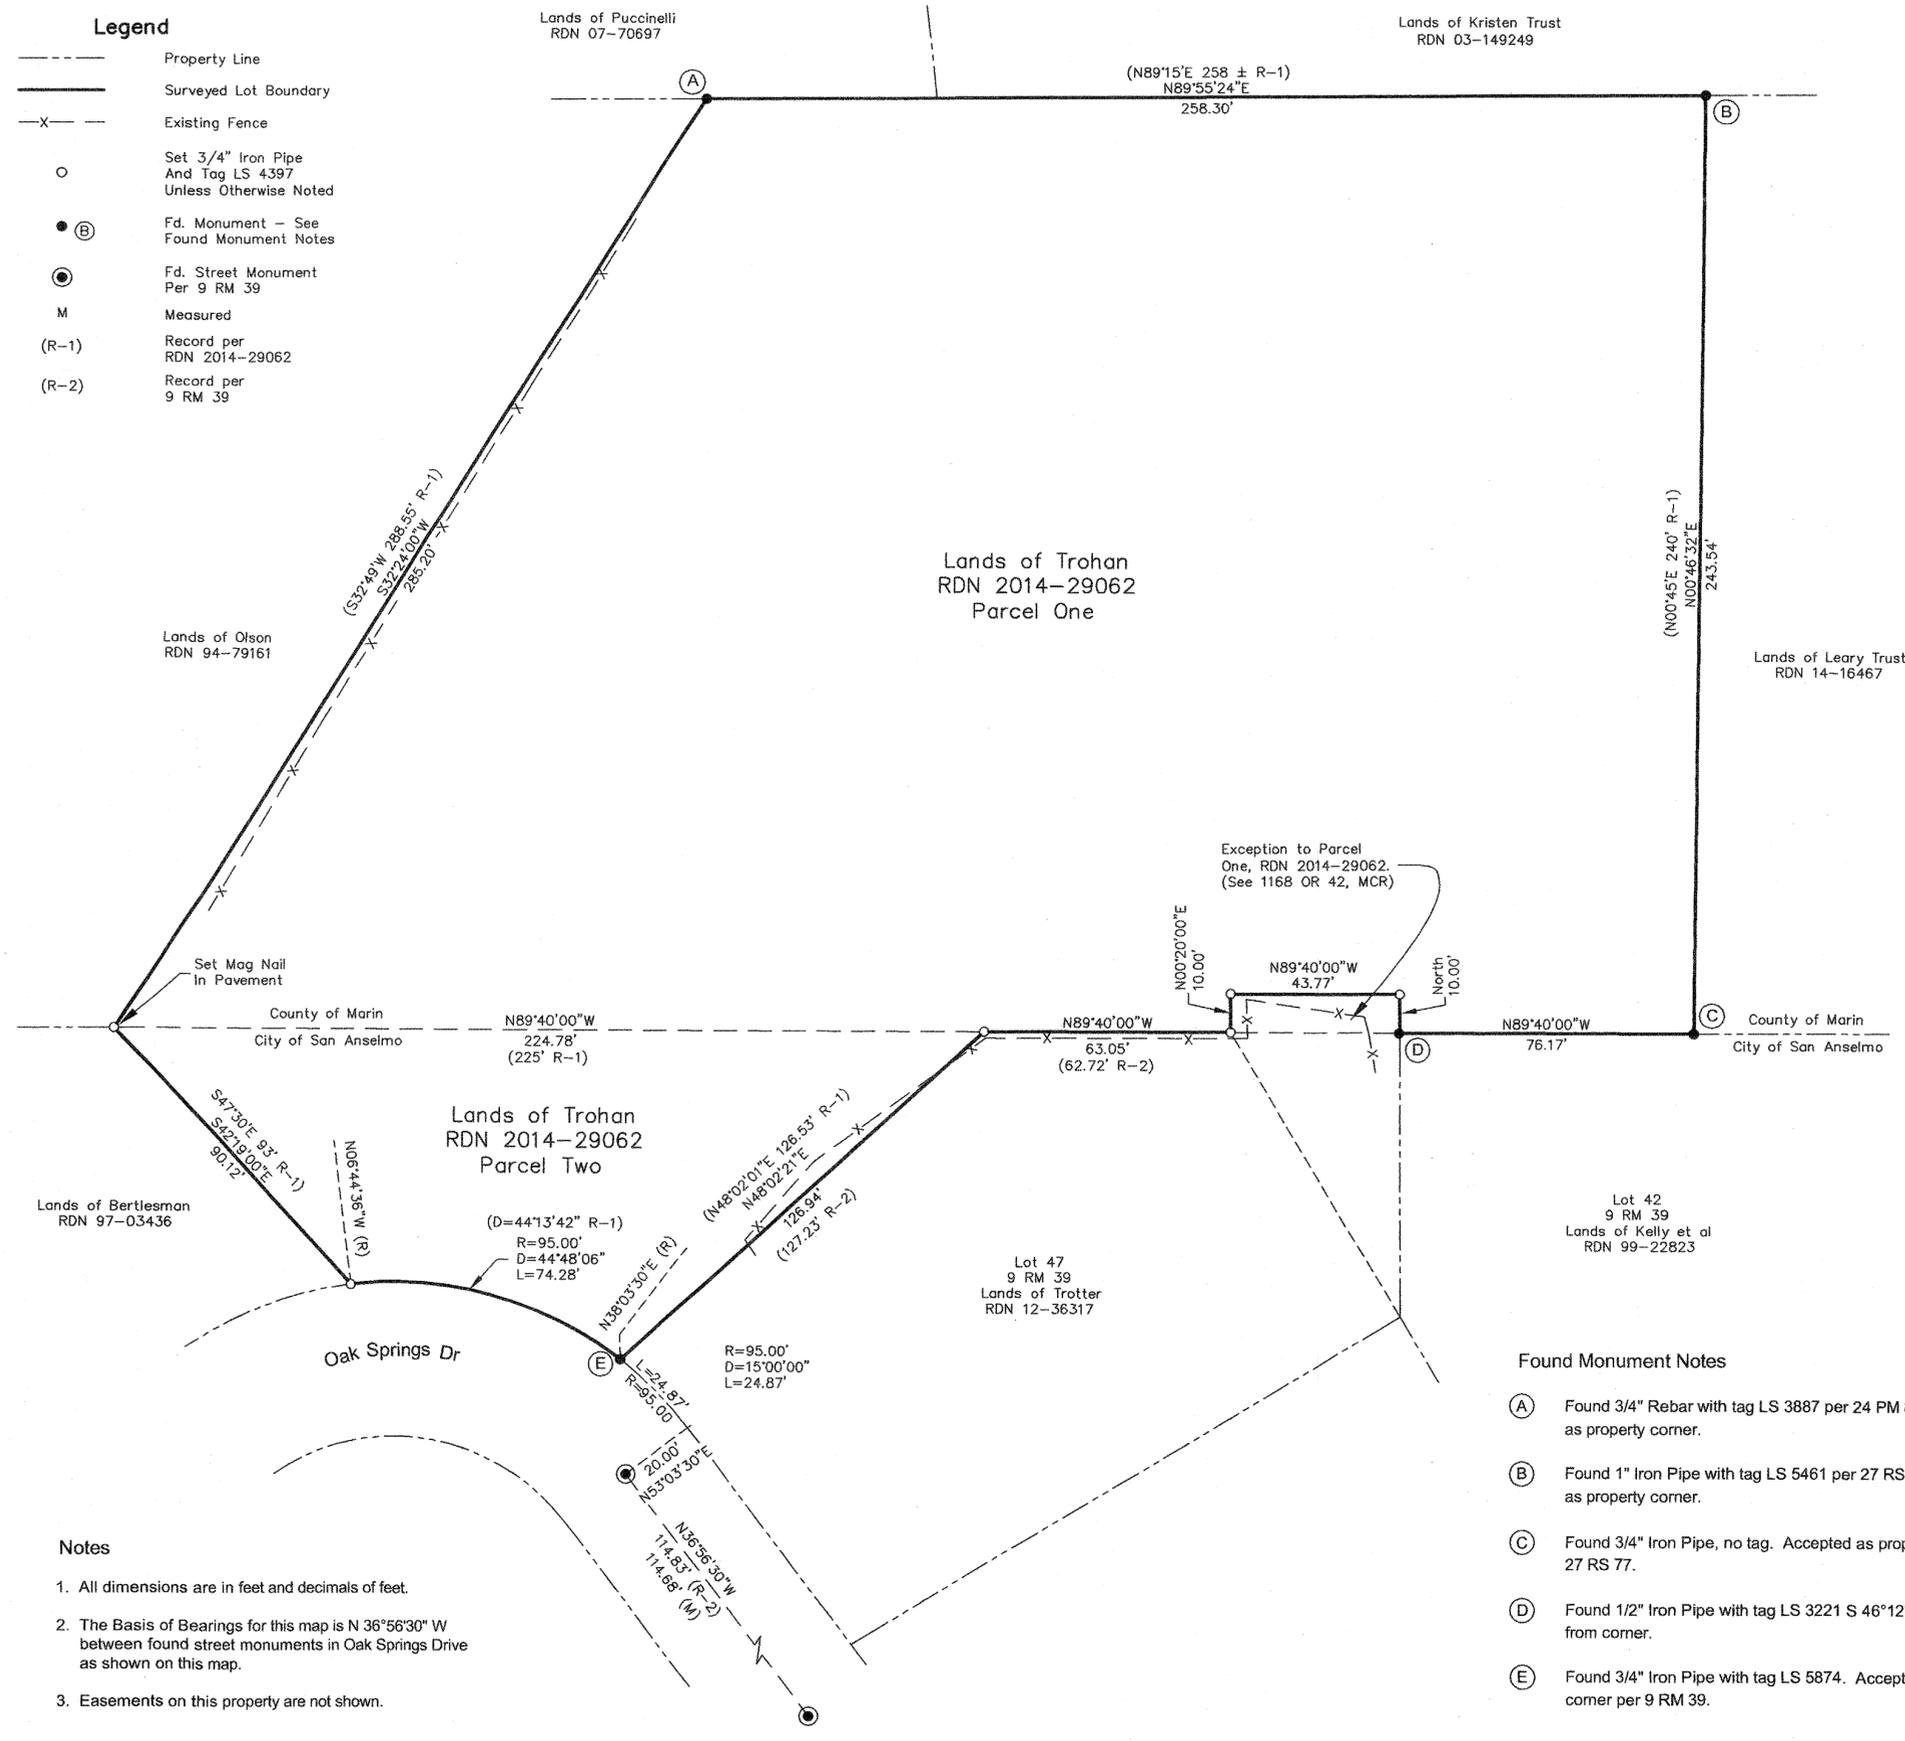

Surveyor's Statement

This map correctly represents a survey made by me or under my direction in conformance with the Professional Land Surveyor's Act at the request of John Trohan in July, 2014.

Dale White
Dale White LS 4397
License Expires 9-30-15



County Surveyor's Statement

This map has been examined in accordance with Section 8766 of the Professional Land Surveyor's Act this 12th day of NOVEMBER, 2014.

Craig Tackabery
County Surveyor
By Deputy



Recorder's Certificate

Filed this 14th day of NOVEMBER, 2014, at 7:30 A.M.
in Book 2014 of Maps at Page 167.
Serial No. 2014-47493, Fee \$10
at the request of the County of Marin.

RICHARD N. BENSON
County Recorder
By: Deputy Recorder

Notes

1. All dimensions are in feet and decimals of feet.
2. The Basis of Bearings for this map is N 36°56'30" W between found street monuments in Oak Springs Drive as shown on this map.
3. Easements on this property are not shown.

Found Monument Notes

- (A) Found 3/4" Rebar with tag LS 3887 per 24 PM 80. Accepted as property corner.
- (B) Found 1" Iron Pipe with tag LS 5461 per 27 RS 77. Accepted as property corner.
- (C) Found 3/4" Iron Pipe, no tag. Accepted as property corner per 27 RS 77.
- (D) Found 1/2" Iron Pipe with tag LS 3221 S 46°12'52" W 0.67 feet from corner.
- (E) Found 3/4" Iron Pipe with tag LS 5874. Accepted as property corner per 9 RM 39.

Record of Survey

Lands of Trohan
RDN 2014-29062
Marin County Records

SAN ANSELMO MARIN COUNTY CALIFORNIA
Scale: 1" = 30' July, 2014

WHITE & PRESCOTT
1620 Grant Avenue
Novato, CA 94945

APN 005-252-15 & 176-260-25 SHEET 1 OF 1