

ENGINEER'S STATEMENT:
 This map correctly represents a survey made by me or under my direction and is based on a field survey in conformance with the requirements of the Professional Lands Surveyor's Act at the request of PATRICK in Jul 2014.

Signed this 19 Day of November, 2014.

James L. Hallberg
 James L. Hallberg
 RCE No. 30465, Exp. 3/31/2016



COUNTY SURVEYOR'S STATEMENT:
 This map has been examined in accordance with Section 8766 of the Professional Land Surveyor's Act dated this 20th day of NOVEMBER, 2014.

CRAIG TACKABERY, County Surveyor

Richard G. Simonitch
 BY DEPUTY



RECORDER'S STATEMENT
 Filed this 21 day of NOVEMBER, 2014, at 7:50 A.M. in Book 2014 of Maps at Page 170, at the request of the Marin County Public Works.

Serial No. 2014-0048663 Fee: \$12.00


Richard N. Benson County Recorder
A.R. Sibels Deputy

BASIS OF BEARINGS
 The basis of bearing for this survey is S18°16'14"W, between the found monuments shown hereon as "Pt.A" and "Pt.B".

RECORD OF SURVEY

Lands of PATRICK
 (DN 3762 OR 380)
 Sausalito, Marin County, California

Scale: 1" = 30' Date: Nov. 2014

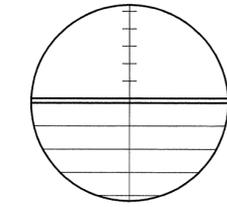


J.L. ENGINEERING
 Civil Engineers - Land Surveyors
 San Rafael, California

REFERENCES

- R1 DENOTES 1 RM 18
- R2 DENOTES DN 3762 OR 380
- R3 DENOTES 11 PM 17
- R4 DENOTES 5 RS 37
- R5 DENOTES 6 RM 70
- R6 DENOTES 1057 OR 459
- R7 DENOTES 2246 OR 611
- R8 DENOTES 594 OR 477
- R9 DENOTES 1085 OR 398
- R10 DENOTES 9 RM 75
- R11 DENOTES 14 RM 10




LEGEND

- FOUND STRT MONUMENT, AS NOTED
- (t) DENOTES TOTAL
- () DENOTES RECORD DATA

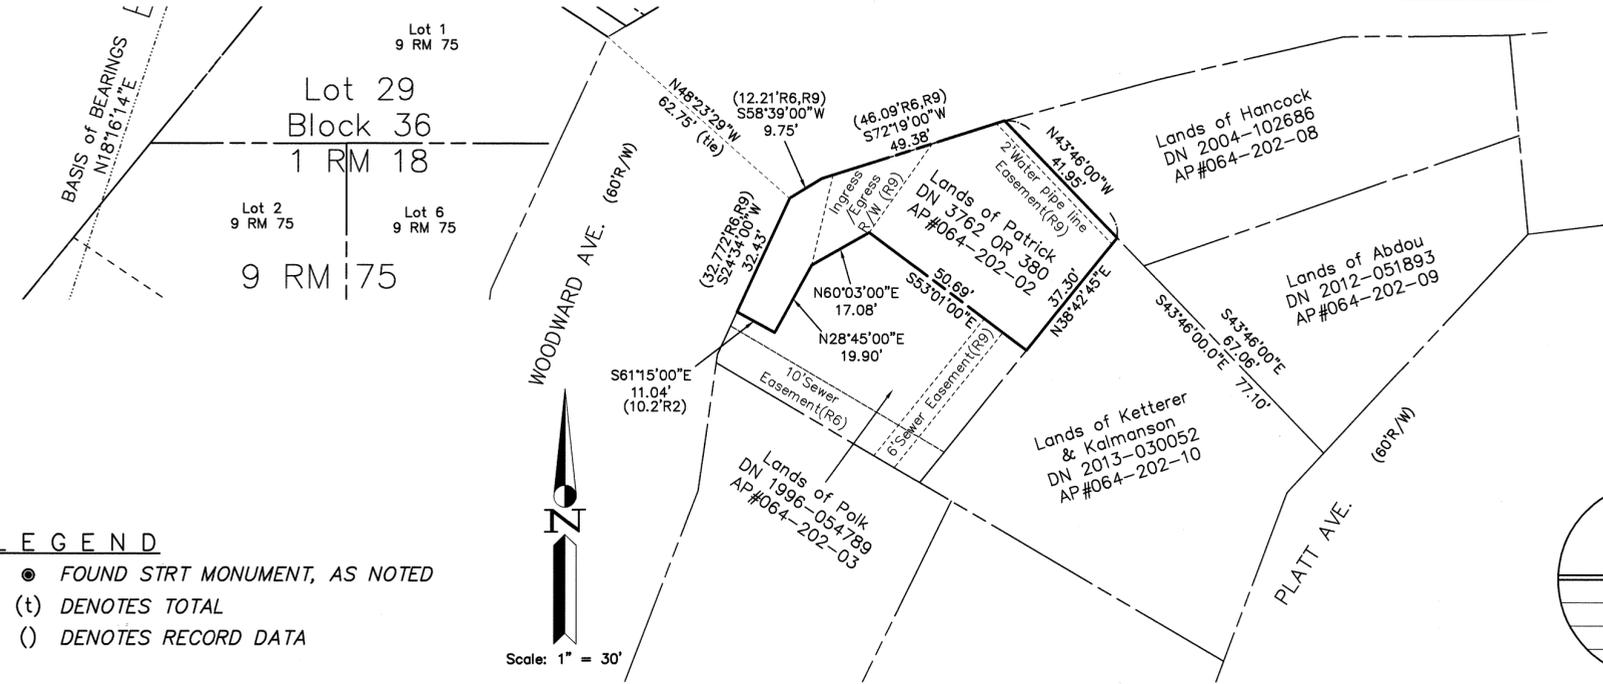

Scale: 1" = 30'


NOTE: All distances are in feet and decimals thereof.

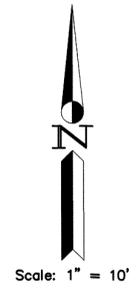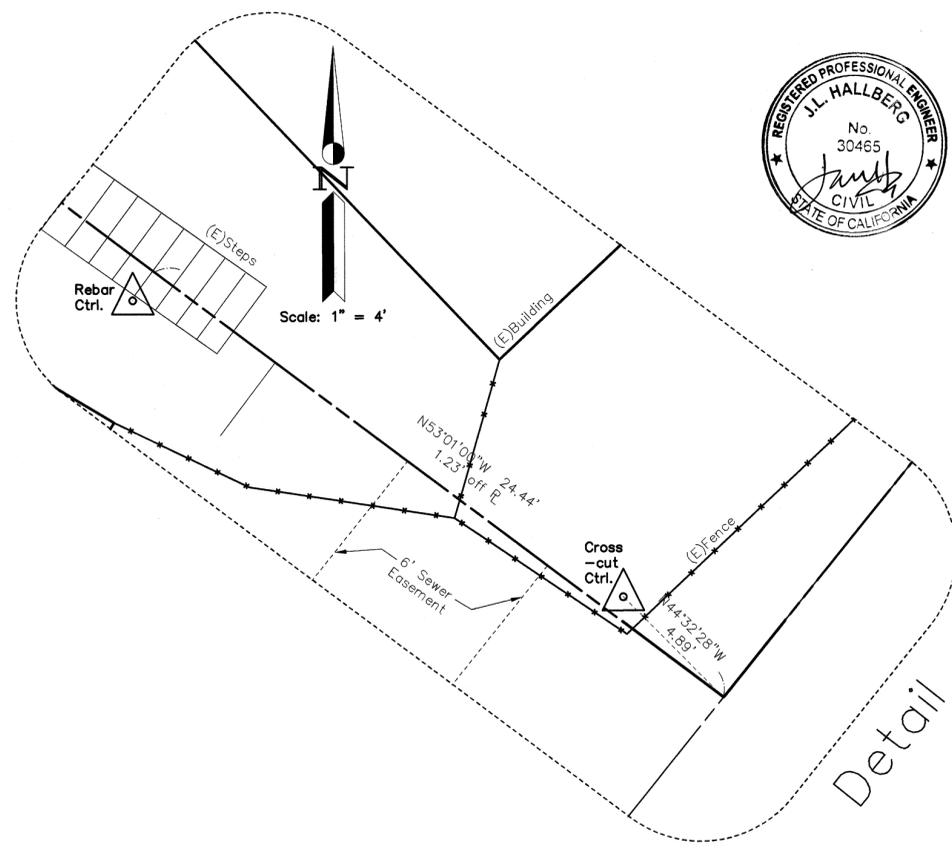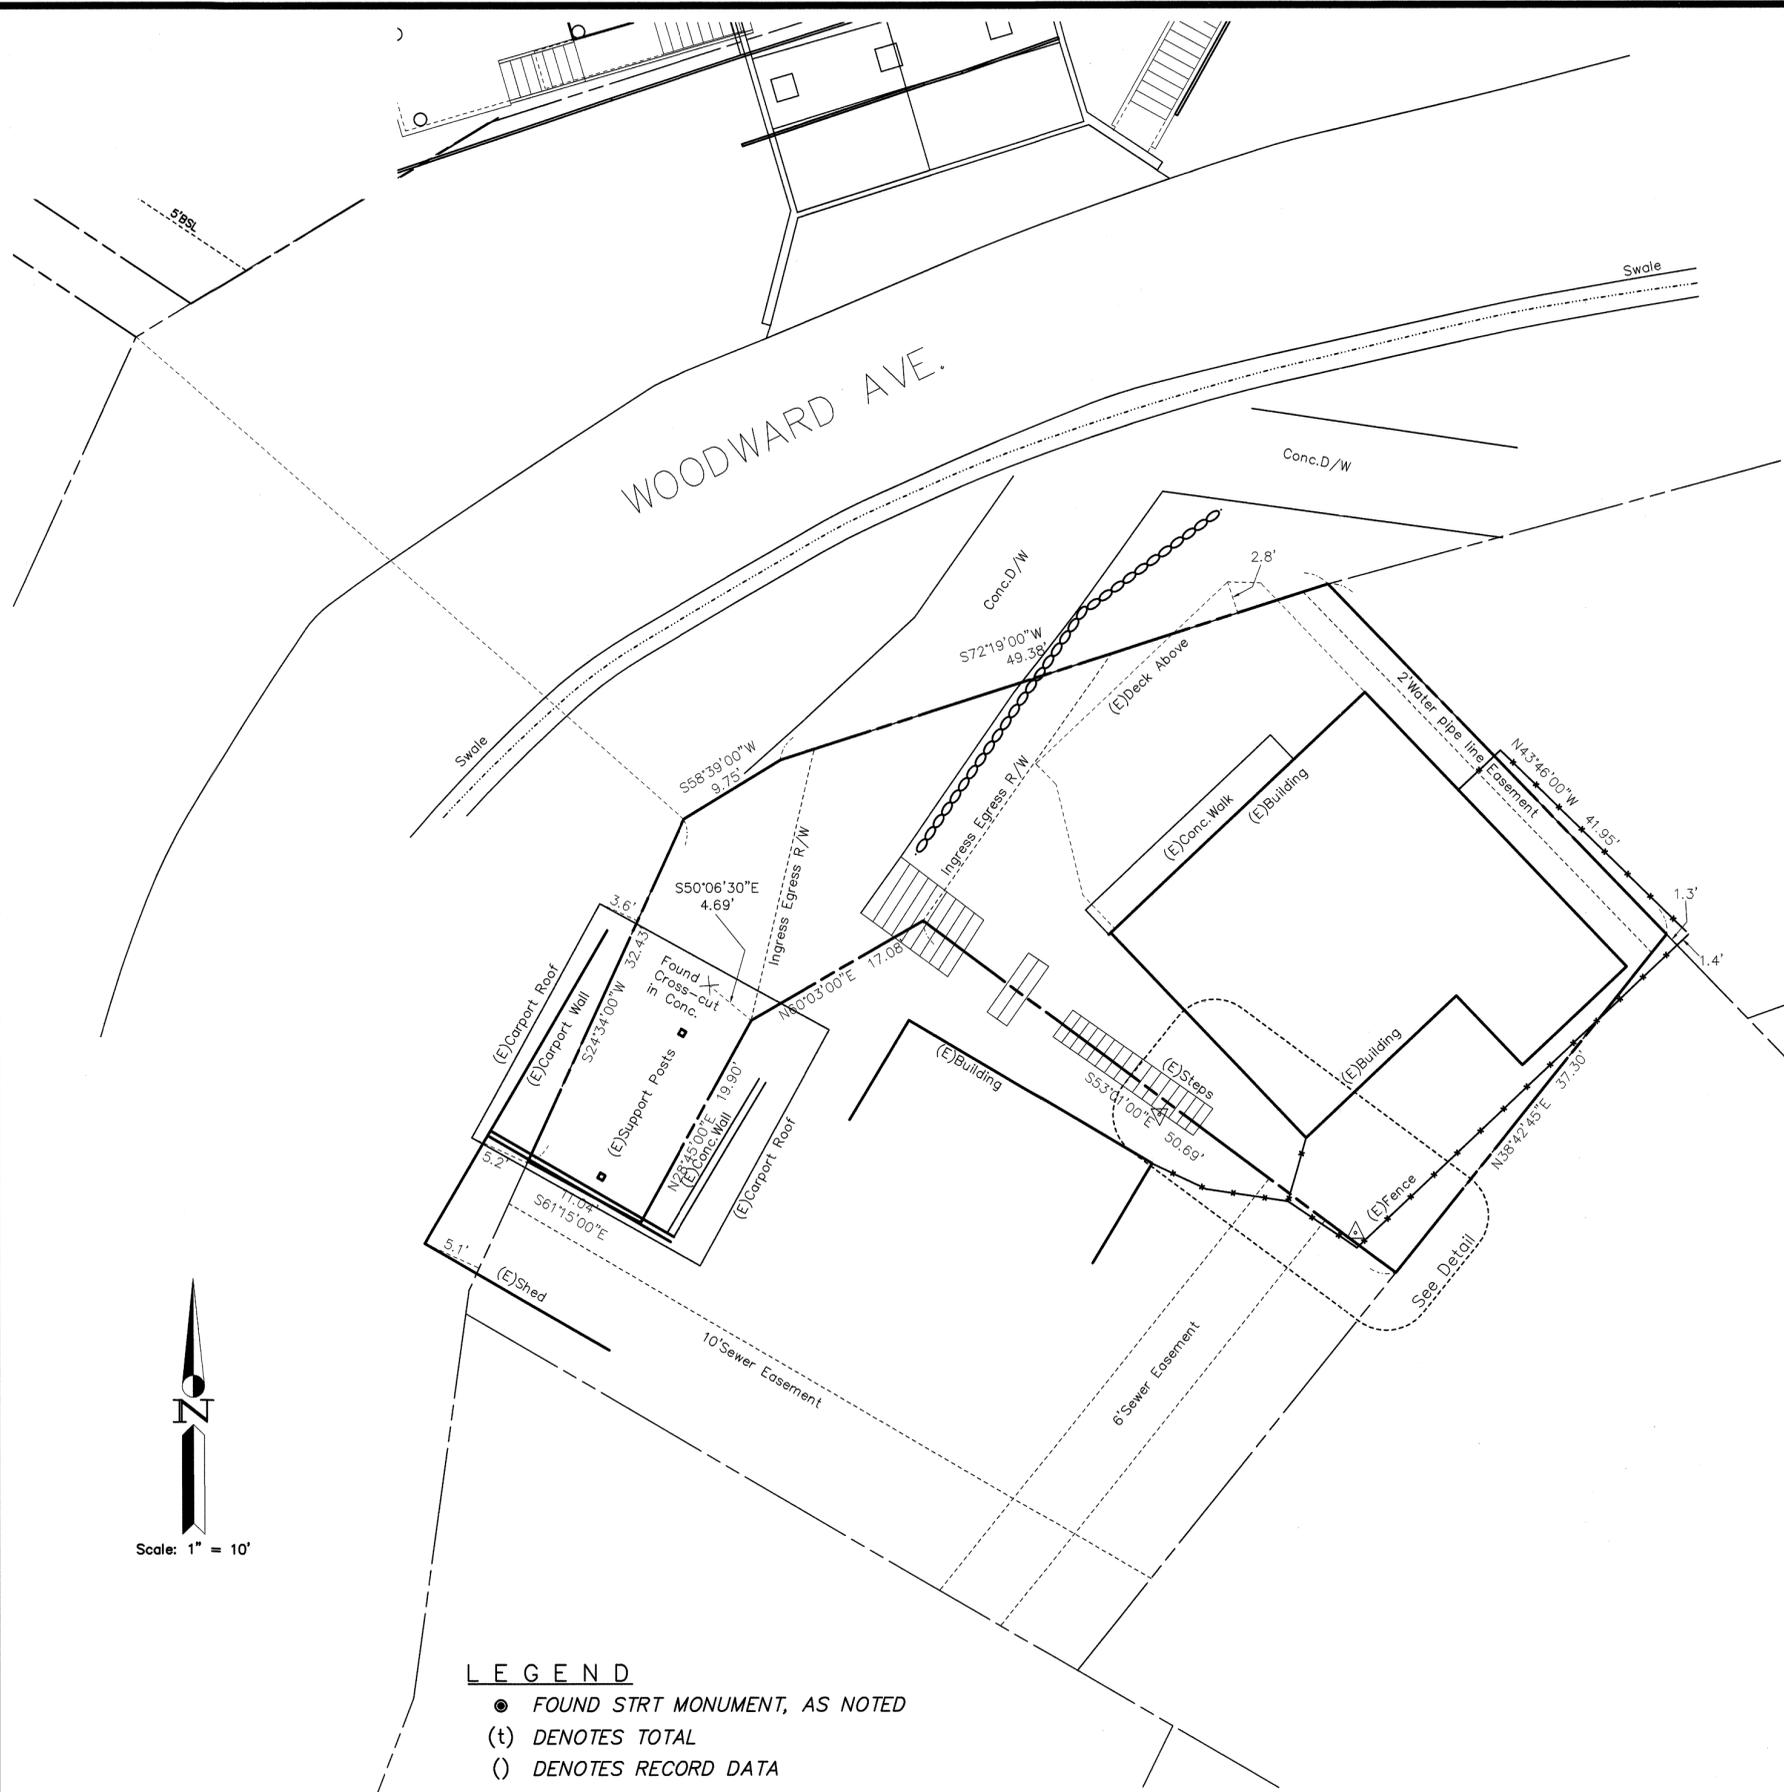

- LEGEND**
- FOUND STRT MONUMENT, AS NOTED
 - (t) DENOTES TOTAL
 - () DENOTES RECORD DATA

RECORD OF SURVEY Property Improvements

Lands of PATRICK
(DN 3762 OR 380)
Sausalito, Marin County, California
Scale: 1" = 10' Date: Nov 2014

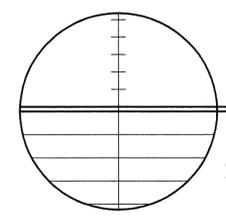

J.L. ENGINEERING
Civil Engineers - Land Surveyors
San Rafael, California