

COUNTY RECORDER'S STATEMENT

FILED THIS 5 DAY OF December, 2014 AT 7:30 AM

IN BOOK 2014 OF MAPS AT PAGE 177 AT THE REQUEST OF THE COUNTY OF MARIN.

SERIAL NO. 2014-0050669 FEE \$10.00

Richard N. Benson COUNTY RECORDER a.R. Sirets DEPUTY

REFERENCE MAPS

21 PM 89

COUNTY SURVEYOR'S STATEMENT

THIS MAP HAS BEEN EXAMINED IN ACCORDANCE WITH SECTION 8766 OF THE PROFESSIONAL LAND SURVEYOR'S ACT THIS 4th DAY OF DECEMBER, 2014

CRAIG TACKABERY COUNTY SURVEYOR

Richard G. Simonitch BY DEPUTY



SURVEYOR'S STATEMENT


THIS MAP CORRECTLY REPRESENTS A SURVEY MADE BY ME OR UNDER MY DIRECTION IN CONFORMANCE WITH THE REQUIREMENTS OF THE PROFESSIONAL LAND SURVEYOR'S ACT AT THE REQUEST OF NANCY McCARTHY

SIGNED R. WAYNE DAVIS LS 6330





BASIS OF BEARING

THE BASIS OF BEARING FOR THIS MAP IS N15°47'00"W AS SHOWN UPON 21 PM 89 OF THE COUNTY OF MARIN

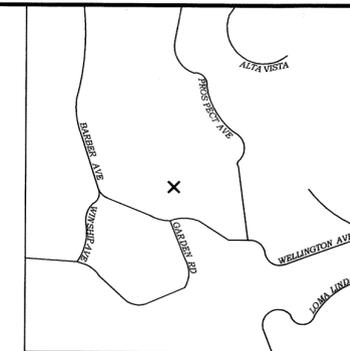

VICINITY MAP NTS

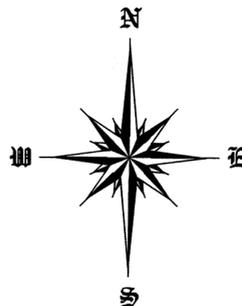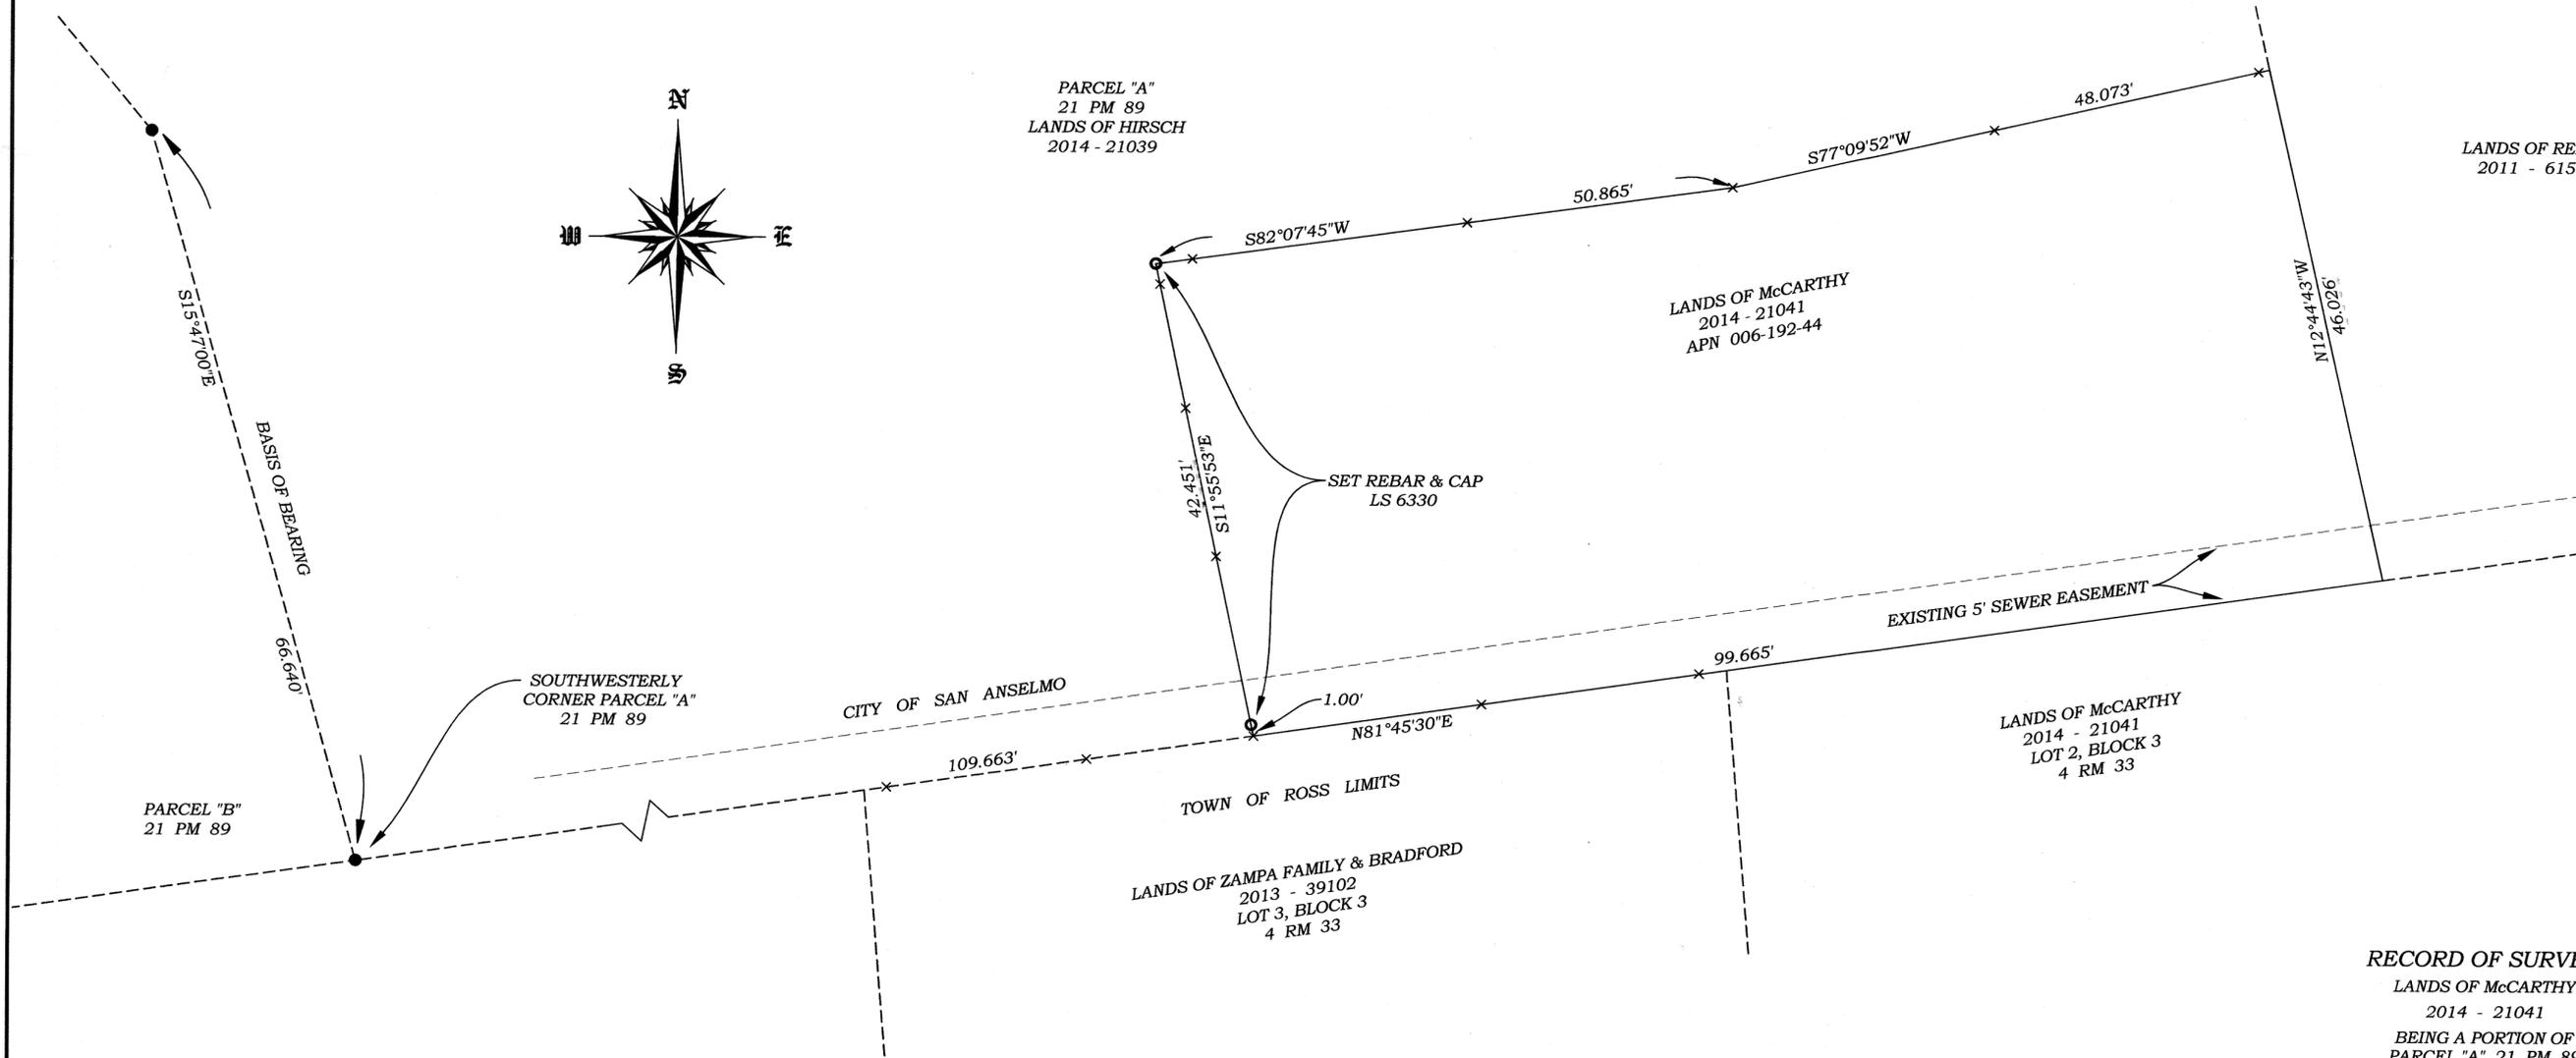

LEGEND

- INDICATES FOUND 3/4" IRON PIPE TAGGED LS 2738
- SET REBAR AND CAP, LS 6330
- × INDICATES EXISTING FENCE LINE

Graphic Scale (in feet)



1 inch = 10 ft.

RECORD OF SURVEY LANDS OF McCARTHY 2014 - 21041 BEING A PORTION OF PARCEL "A", 21 PM 89

MARIN COUNTY RECORDS MARIN COUNTY, CALIFORNIA JOB# 307-003



R.W. DAVIS & ASSOCIATES, INC. LAND SURVEYORS

45 Leveroni Court Novato CA 94949 L.S. 6330 Tel. (415) 883-9099 Fax (415) 883-2016 Email: rwdavis@rwdavis-survey.com