



DOCUMENTS UTILIZED BY THIS SURVEY:
 M1 "MAP NUMBER THREE OF WOODACRE" 4 RM 63
 M2 "MAP NUMBER FIVE OF WOODACRE" 5 RM 15
 M3 "RAILROAD AVENUE VICINITY, WOODACRE, NEW AND RECOVERED MONUMENTS" 14 OS 57
 D1 D.N. 2013-43931

BASIS OF BEARINGS
 THE CALCULATED LINE BETWEEN THE FOUND SURVEY MONUMENTS OF 4 R.M. 63 & 5 RM 15, WITH THE BEARING OF N 35°36' E, AND SHOWN AS POINTS "A" AND "B" ON THIS MAP

LEGEND:

1. (xxx) COURSES SHOWN IN PARENTHESIS ARE RECORD COURSES AS NOTED
2. ALL DISTANCES ARE IN FEET AND DECIMAL FEET.
3. FOUND SURVEY STANDARD WELL MONUMENT PER 4 RM 63 AND 5 RM 15
4. SET 1/2" REBAR & CAP EMBOSSED L.S. 5290
5. SET NAIL & BRASS TAG L.S. 5290
6. FOUND AS NOTED

SURVEYOR'S STATEMENT

THIS MAP CORRECTLY REPRESENTS A SURVEY MADE BY ME OR UNDER MY DIRECTION IN CONFORMANCE WITH THE REQUIREMENTS OF THE "PROFESSIONAL LAND SURVEYOR'S ACT" AT THE REQUEST OF CHRISTINE TURNER IN APRIL 2014

David P. Harp
 DAVID P. HARP L.S. 5290 EXP. 12/31/2013



COUNTY SURVEYOR'S STATEMENT

THIS MAP HAS BEEN EXAMINED IN ACCORDANCE WITH SECTION 8766 OF THE "PROFESSIONAL LAND SURVEYOR'S ACT" THIS 10th OF DECEMBER 2014.

CRAIG TACKABERY, COUNTY SURVEYOR
Richard G. Simonitch
 BY DEPUTY



RECORDER'S STATEMENT

FILED THIS 19 DAY OF DECEMBER 2014 AT 7:33 AM. IN BOOK 2014 OF MAPS AT PAGE 180 AT THE REQUEST OF THE MARIN COUNTY PUBLIC WORKS DEPARTMENT. SERIAL NO. 2014-0052824 FEE \$10.00
 Richard N. Benson
 COUNTY RECORDER

De R. Sabet
 BY DEPUTY


RECORD OF SURVEY

LANDS OF TURNER

THAT CERTAIN PROPERTY DESCRIBED IN DN 2013-043932 BEING A PORTION OF THE PARK IN BLOCK 20 AS SHOWN UPON THAT CERTAIN MAP RECORDED IN VOLUME 4 OF MAPS, AT PAGE 63, MARIN COUNTY RECORDS VICINITY WOODACRE, MARIN COUNTY, CALIFORNIA

DAVID HARP & ASSOCIATES * PROFESSIONAL LAND SURVEYORS
 10 HARBOR VIEW COURT, SAN RAFAEL, CA 94901

SCALE 1"=30' APRIL, 2014
 SURVEY H1883

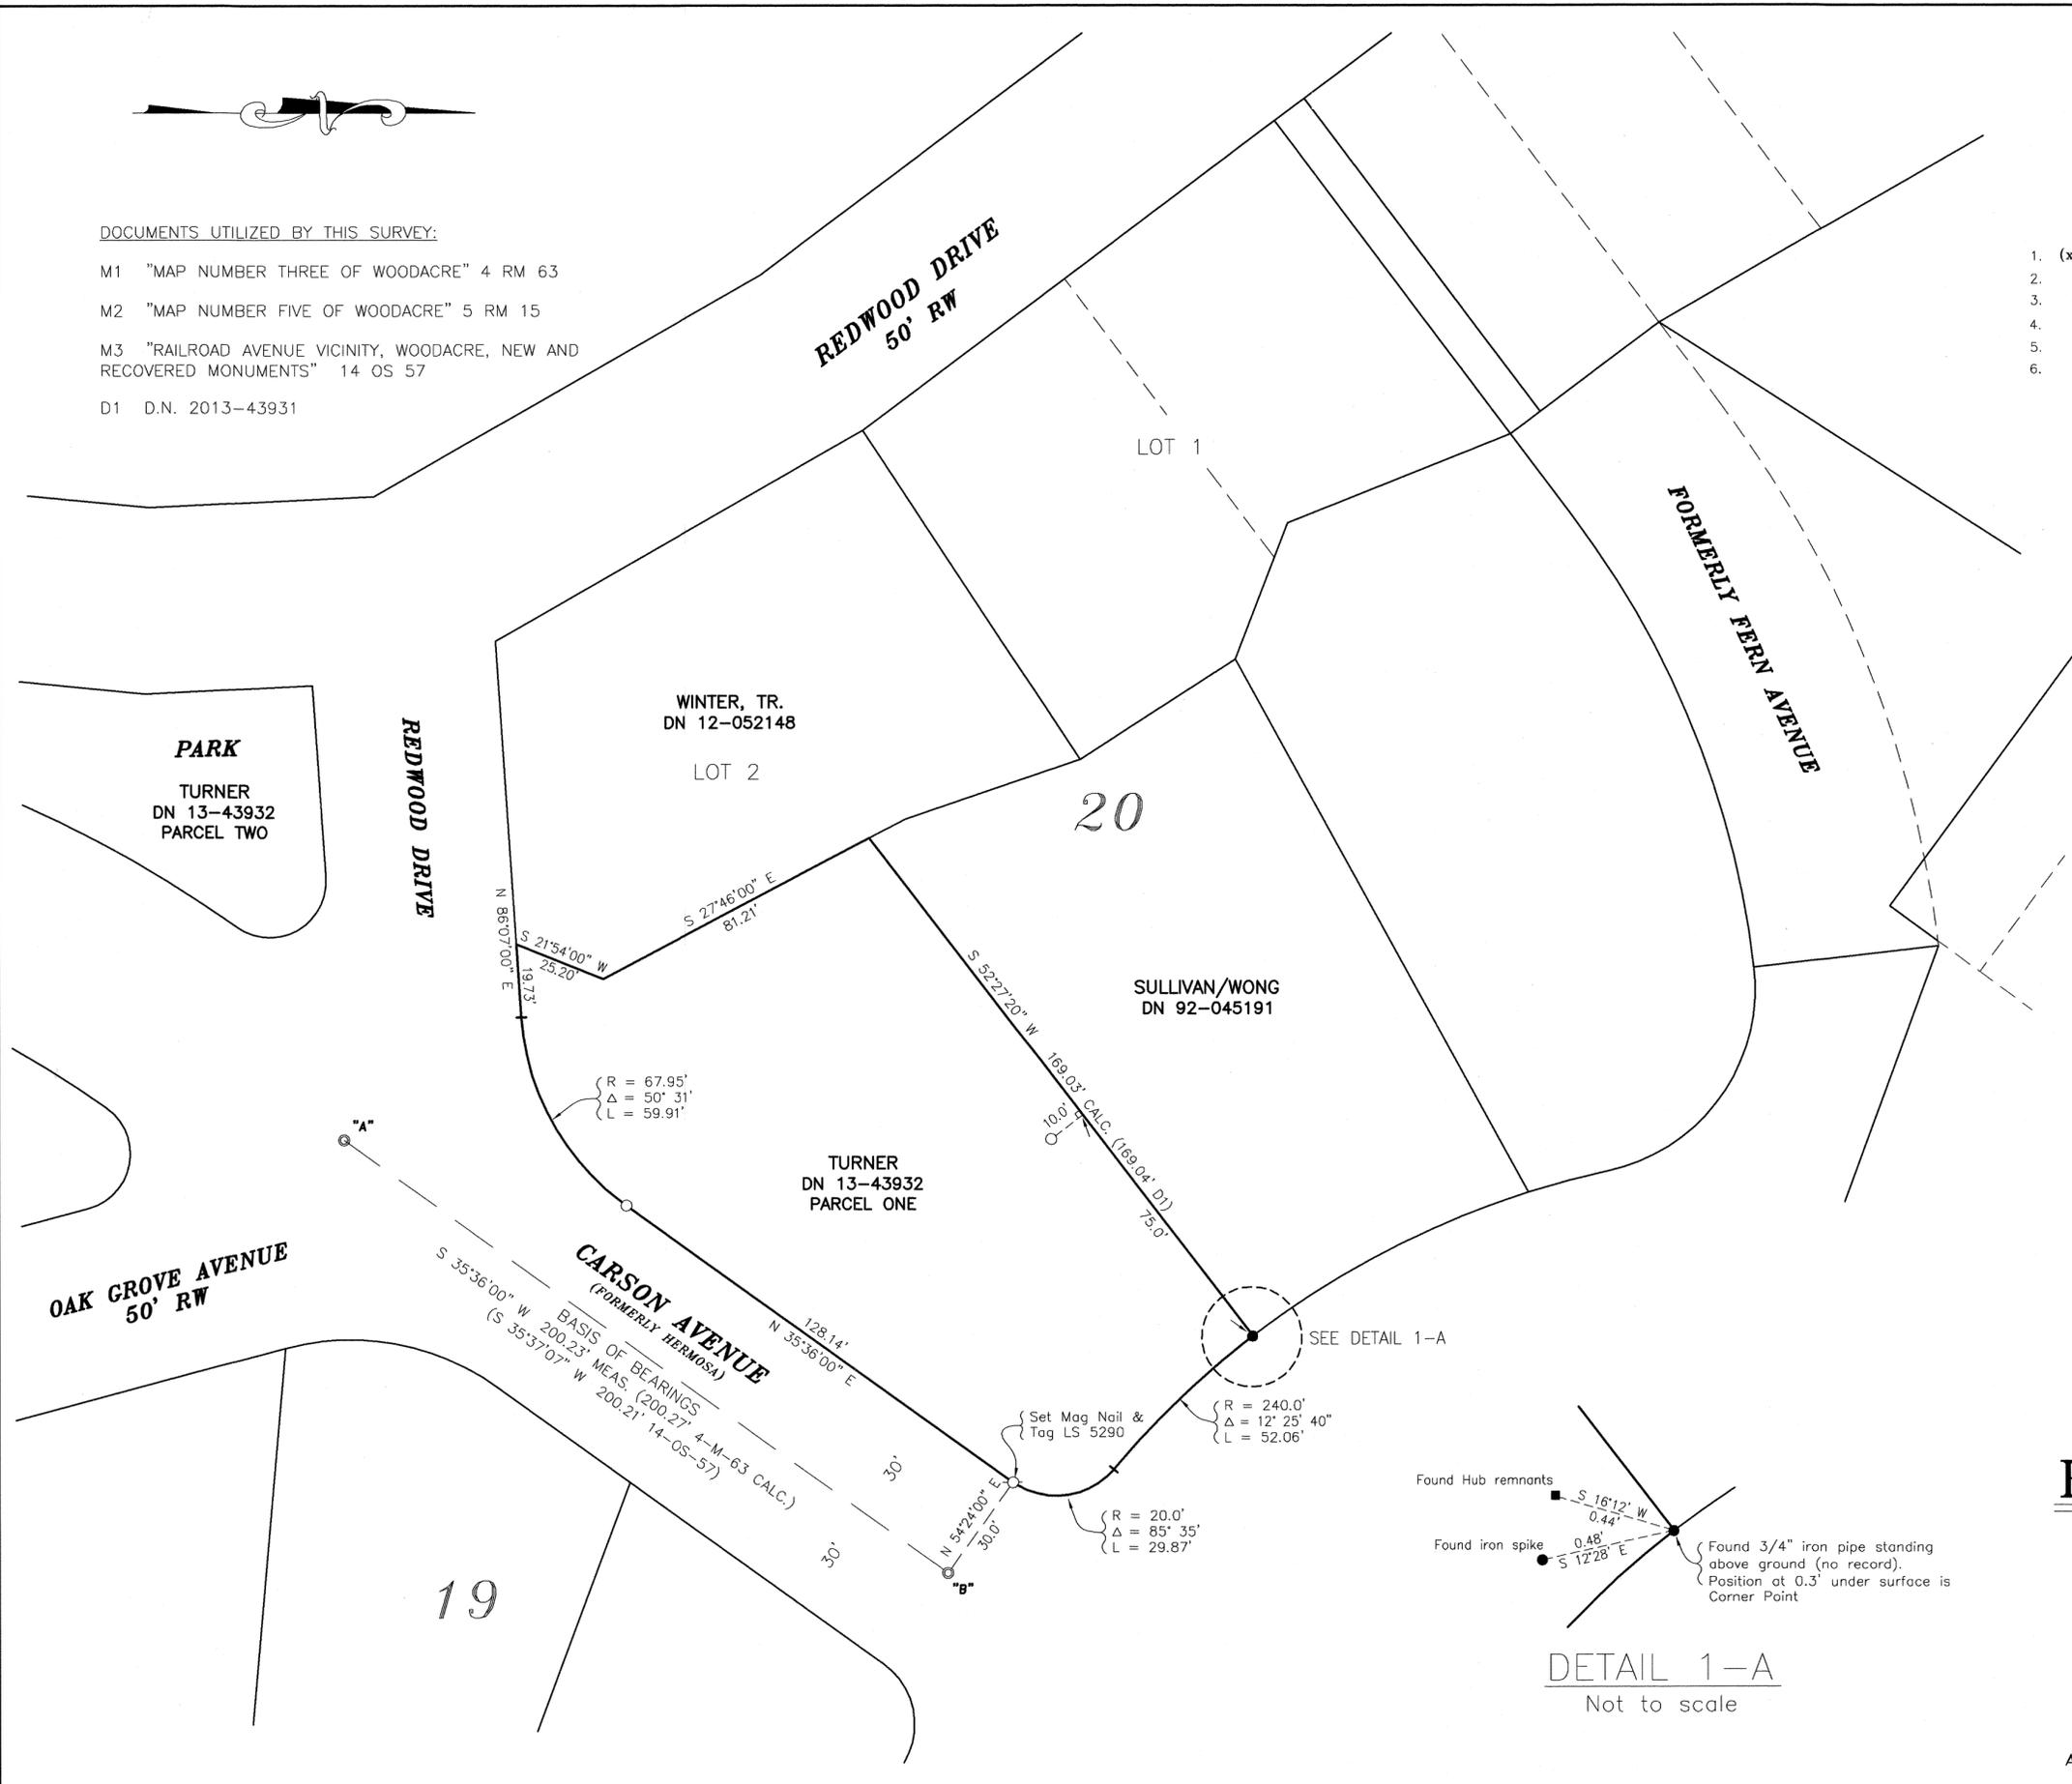

DETAIL 1-A
 Not to scale