


SURVEYOR'S STATEMENT

This map correctly represents a survey made by me or under my direction in conformance with the requirements of the Professional Land Surveyors Act, at the Request of Russ Lococo in July 2013.

L. H. Gaynor
Lawrence H. Gaynor

My License Expires 12/31/2016

LS 6344

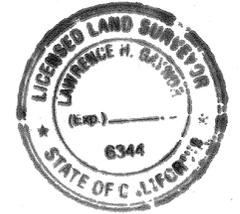

RECORDERS STATEMENT

Filed this 1 day of MAY, 2015, at 8:00 a.m., in Book 2015 of Maps at Page 57 at the Request of the County Surveyor.

Serial Number 20150020434 Richard V. Redson

County Recorder

Fee: \$ 10.00 A. R. Soto

Deputy County Recorder

COUNTY SURVEYOR'S STATEMENT

This map has been examined in accordance with Section 8766 of the Professional Land Surveyor's Act this 27th day of APRIL, 2015



CRAIG TACKABERY
County Surveyor


Richard G. Simontich
By Deputy
PLS 7821

RECORD OF SURVEY
LANDS OF LOCOCO

D.N. 2013-015375

San Rafael Marin County California

NCPD Associates
Licensed Land Surveyors
3485 Santiago Drive, Sant Rosa, CA
Tel: (415)-272-4780

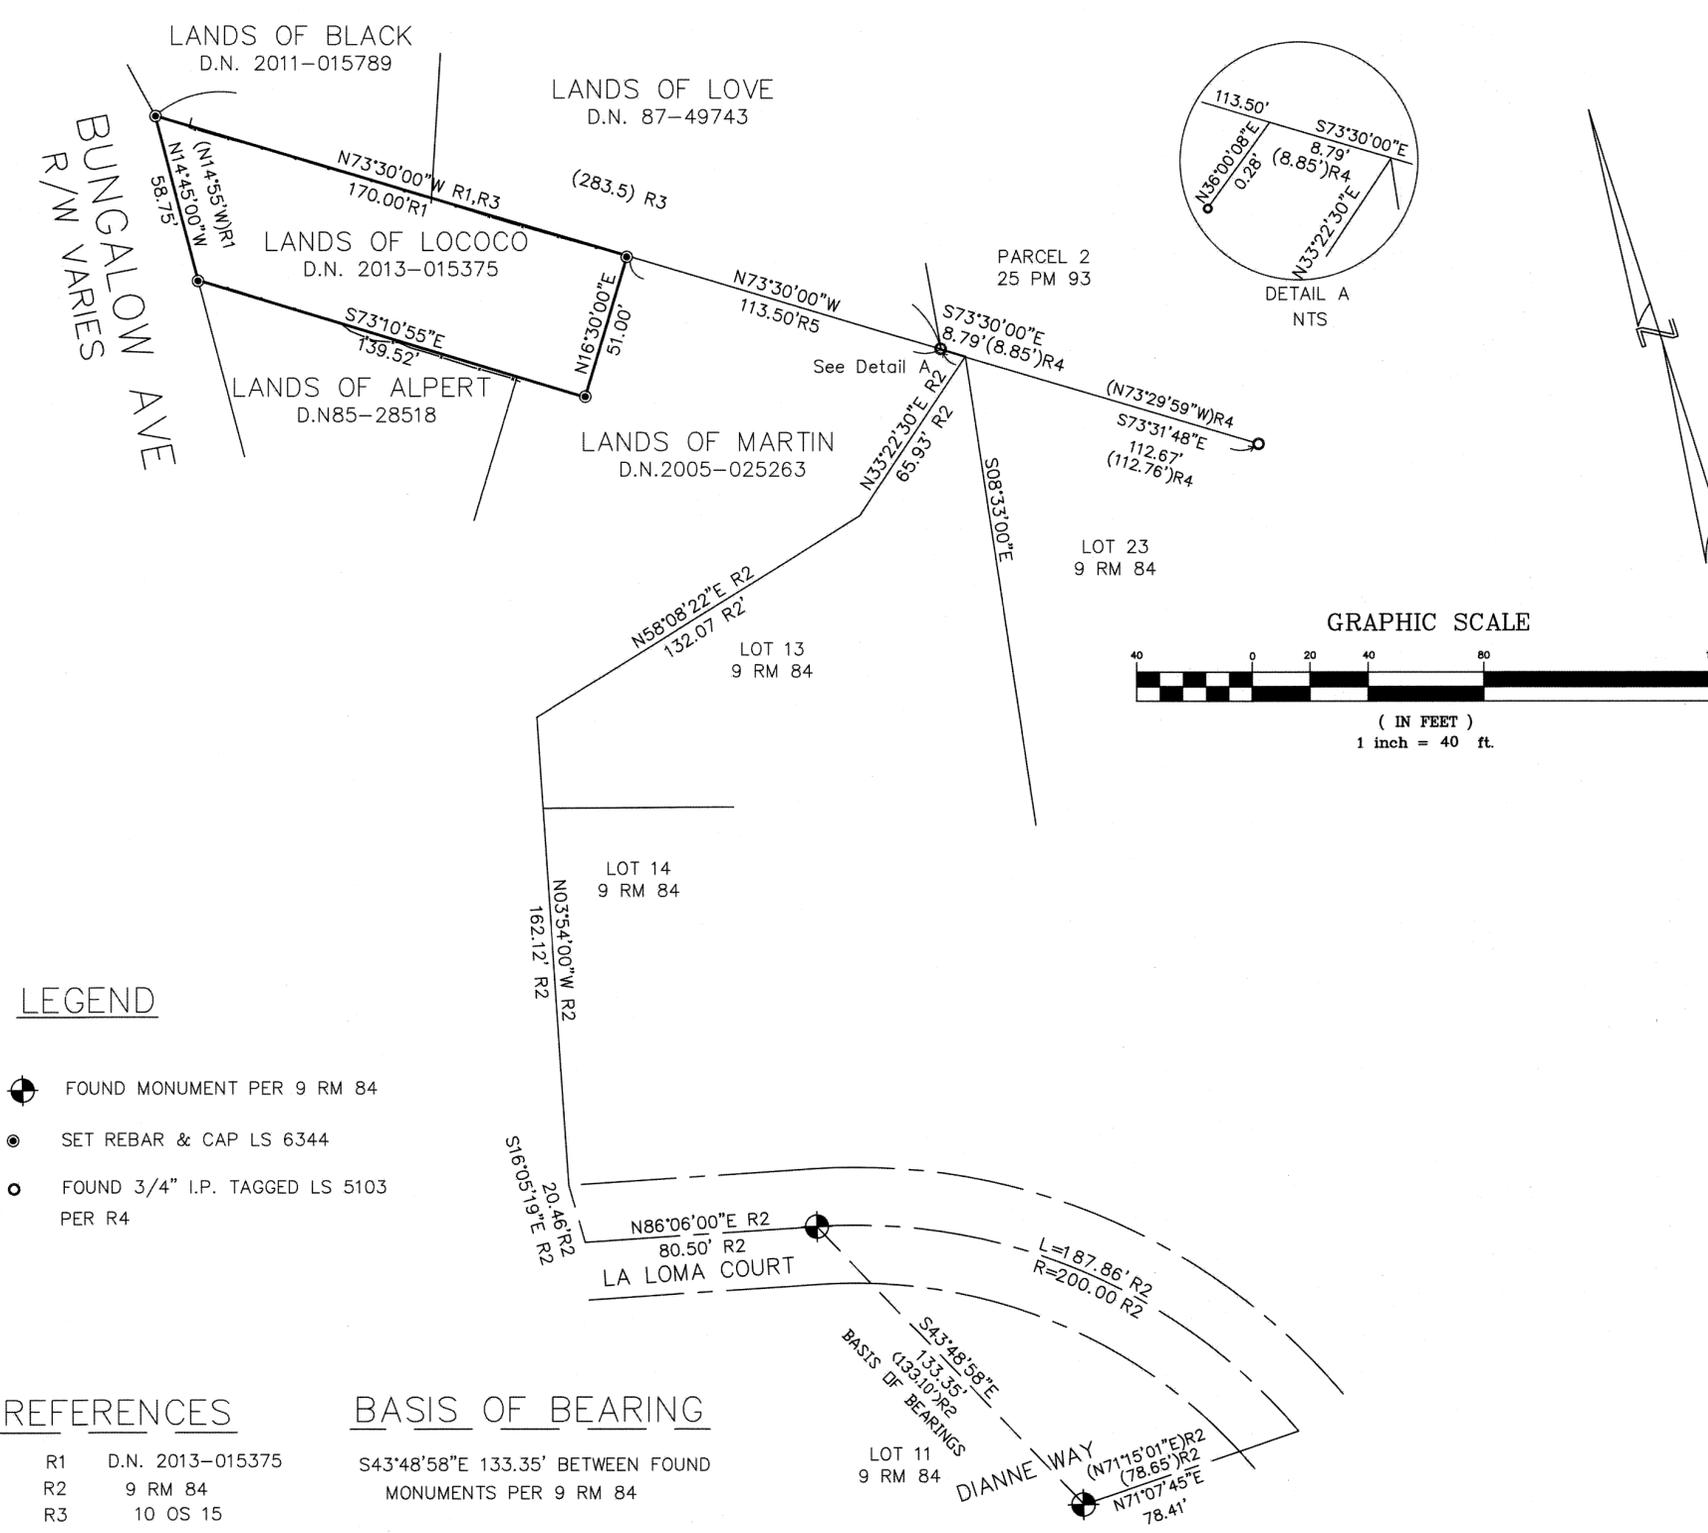

LEGEND

- FOUND MONUMENT PER 9 RM 84
- SET REBAR & CAP LS 6344
- FOUND 3/4" I.P. TAGGED LS 5103 PER R4

REFERENCES

- R1 D.N. 2013-015375
- R2 9 RM 84
- R3 10 OS 15
- R4 25 PM 93
- R5 D.N. 2005-25263

BASIS OF BEARING

S43°48'58"E 133.35' BETWEEN FOUND MONUMENTS PER 9 RM 84

NOTE: ALL DISTANCES ARE IN FEET AND DECIMALS THEREOF.