

BASIS OF BEARINGS
The Basis of Bearings of this survey is N 80° 04' 06" E 721.95' MEAS. (722.14' H & L CALC.) between found old hub, perpetuated with 3/4" I.D. galvanized iron pipe with plastic plug "DANSKIN PLS 4794" and found 3/4" iron pipe with rebar, replaced with 3/4" I.D. galvanized iron pipe with plastic plug "DANSKIN PLS 4794", as shown.


- LEGEND**
- ⊙ Denotes found standard street monument with 2" bronze disk with punch mark set in concrete, stamped "MARIN CO. PUB. WORKS DEPT."
 - ⊙ Denotes set 3/4" I.D. galvanized iron pipe with plastic plug "DANSKIN PLS 4794" in concrete
 - Denotes set 3/4" I.D. galvanized iron pipe with plastic plug "DANSKIN PLS 4794", unless noted otherwise
 - Denotes found monument as noted
 - CALC. Denotes calculated
 - GEOD. Denotes geodetic distance
 - H & L (1) Denotes Hool & Lockett Survey No. 535, October 1955 Records on file with temporary custodian of the Hool & Locket records, David Contreras, Novato, CA
 - H & L (2) Denotes Hool & Lockett Survey No. 2354, January 1965 Records on file with temporary custodian of the Hool & Locket records, David Contreras, Novato, CA
 - I.N. Denotes Official Records Instrument Number, Marin County Records
 - MEAS. Denotes measured
 - M- Denotes Book of Maps, Marin County Records
 - N.T.S. Denotes not to scale
 - OR- Denotes Official Records, Marin County Records

- NOTES**
- 1). All dimensions shown are in feet and decimals thereof, save monument dimensions, being in inches.
 - 2). Matters regarding Subdivision Map Act compliance not in scope of services.
 - 3). Easements, recorded or otherwise, not in scope of services.
 - 4). No attempt has been made as part of this survey to locate and/or show existence of all improvements on the subject property. Only selected improvements are shown.
 - 5). To obtain 14-S-38 geodetic distances, multiply grid distances by 1.0000667 per Sheet One of said Record of Survey.
 - 6). Found monuments per 14-S-38, which were accepted as controlling the location of Horseshoe Hill Road, were rotated to the Basis of Bearings of this survey

RECORD OF SURVEY

OF LANDS CONVEYED TO
MICHAEL TILSON THOMAS & JOSHUA MARK ROBISON
 AS DESCRIBED IN
 OFFICIAL RECORDS INSTRUMENT No. 2014-048065
 MARIN COUNTY RECORDS
 VICINITY BOLINAS
 MARIN COUNTY CALIFORNIA
 JANUARY 2015 SURVEY No. 1026

PREPARED BY
PHILLIP A. DANSKIN & ASSOCIATES
 LAND SURVEYOR
 SONOMA, CALIFORNIA
 (415) 459-2558

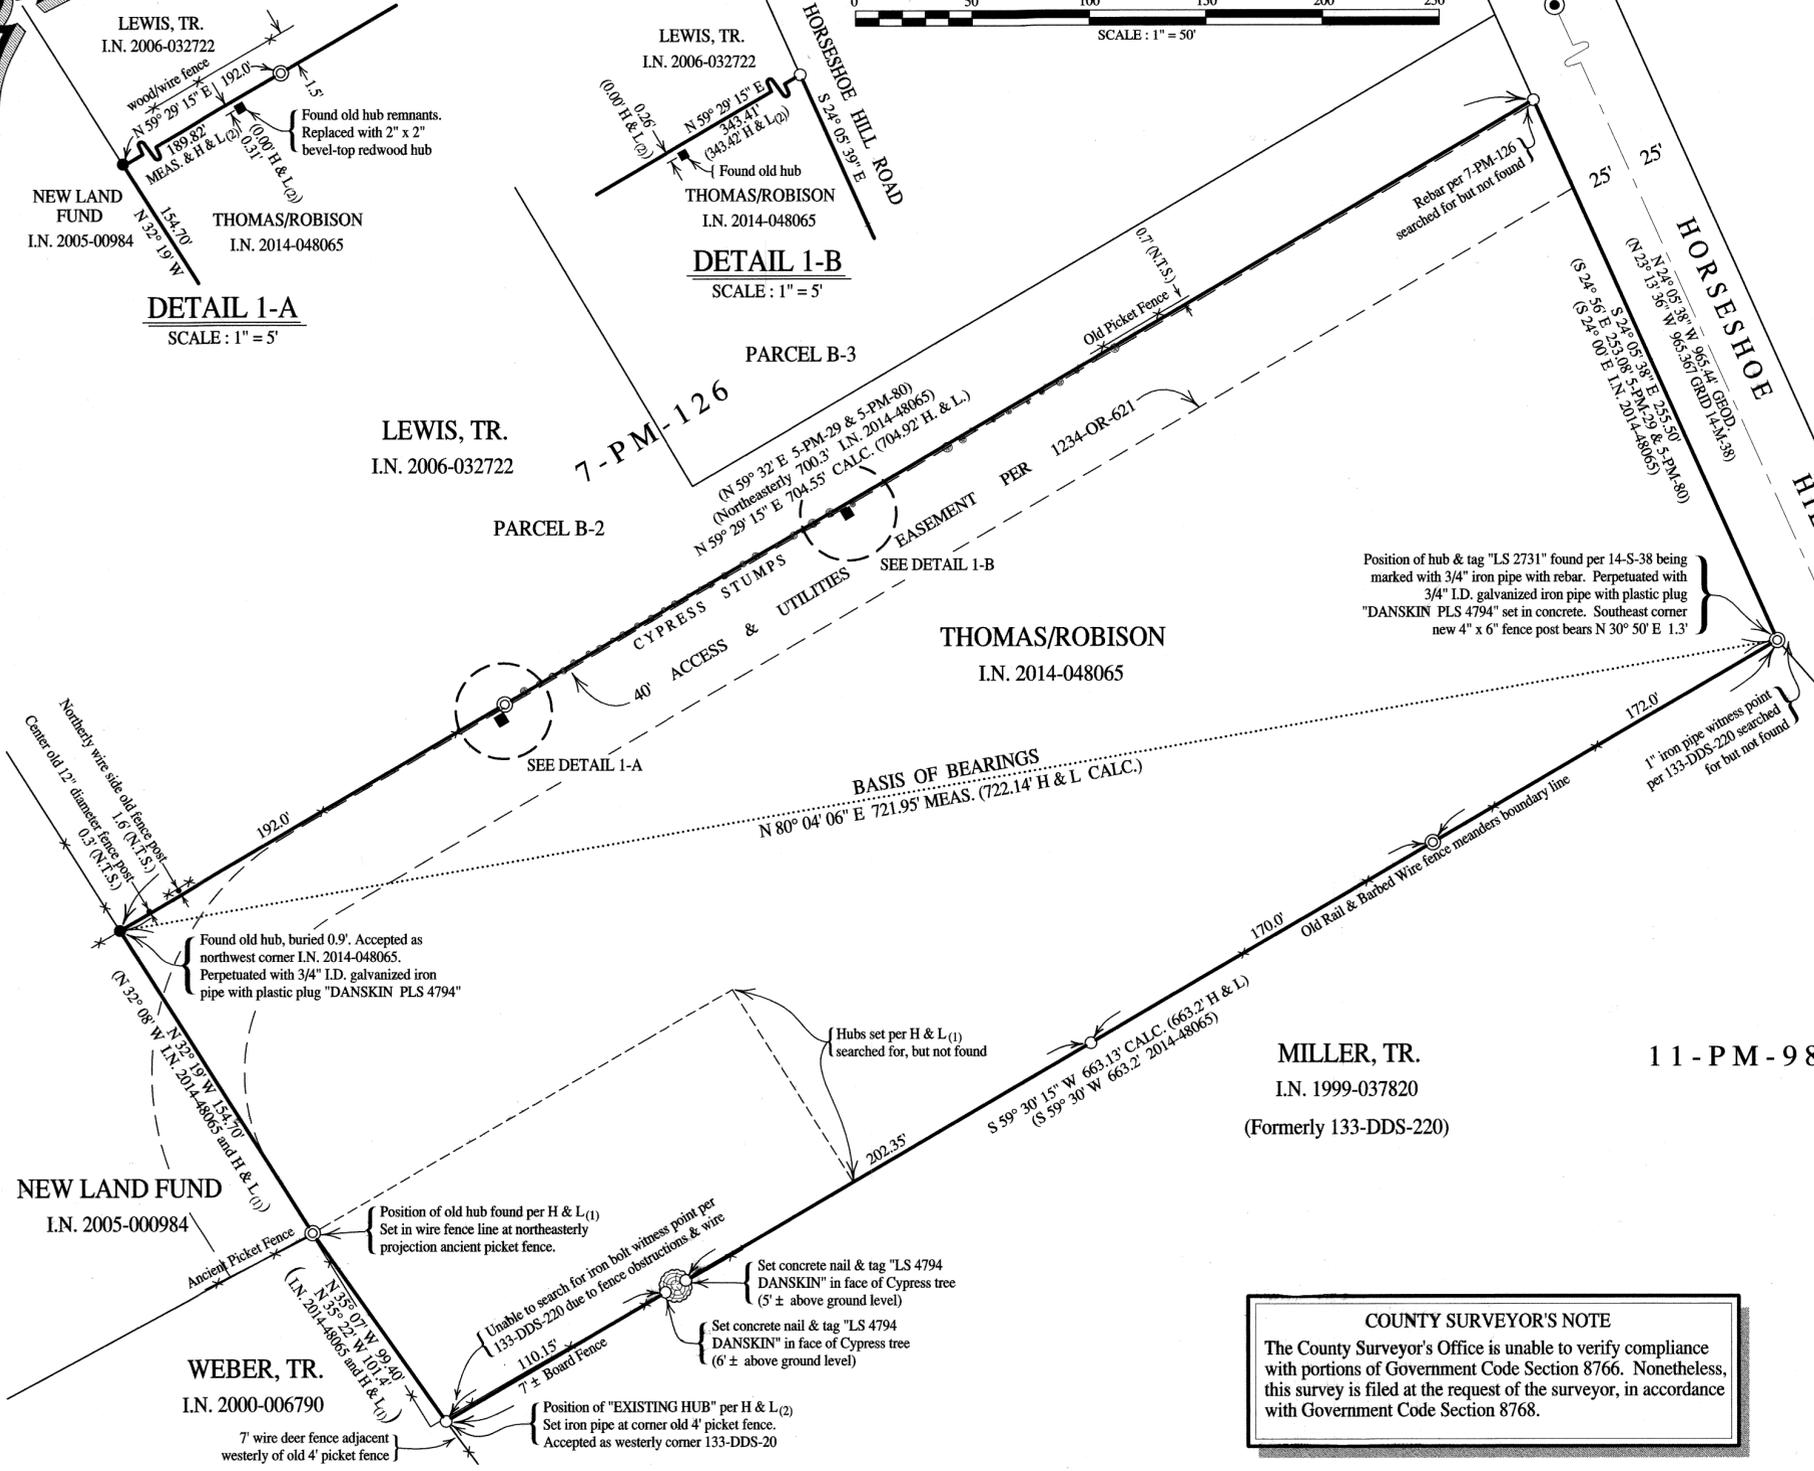


COUNTY SURVEYOR'S NOTE
 The County Surveyor's Office is unable to verify compliance with portions of Government Code Section 8766. Nonetheless, this survey is filed at the request of the surveyor, in accordance with Government Code Section 8768.

SURVEYOR'S STATEMENT

This map correctly represents a survey made by me or under my direction in conformance with the requirements of the Professional Land Surveyor's Act at the request of Michael Thomas & Joshua Robison in January 2015.

Signed *[Signature]*
 Phillip A. Danskin - PLS 4794
 Expires September 30, 2016

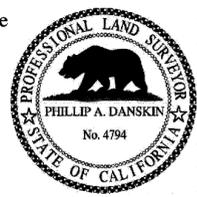

COUNTY RECORDER'S STATEMENT

Filed this 22 day of MAY 2015 at 11:11 A.M. in Book 2015 of Maps at Page 71 at the request of the County Surveyor.

Serial No. 2015-0024325 Fee \$ 10.00
[Signature]
 Richard N. Benson
 County Recorder

COUNTY SURVEYOR'S STATEMENT

This map has been examined in accordance with Section 8766 of the Professional Land Surveyor's Act this 19 day of MAY 2015.

[Signature]
 Craig Tackabery
 County Surveyor

