
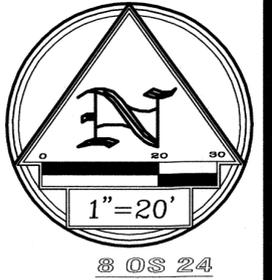


LEGEND

- FOUND MONUMENT AS NOTED
- FOUND MONUMENT AS NOTED RECOVERED AND LOCATED BY THIS OFFICE IN 1988. NOT FOUND AT THE DATE OF THIS SURVEY
- I.P. IRON PIPE
- N.O.R. NOT OF PREVIOUS RECORD
- N.T. NO TAG
- S.F. SQUARE FEET
- S.F.N.F. SEARCHED FOR, NOT FOUND
- N&T NAIL & TAG
- R1&M RECORD AND MEASURED DATA ARE IDENTICAL
- CR2 CALCULATED FROM RECORD DATA PER R2
- TIE LINE
- ADJOINER LINE
- EASEMENT LINE
- CENTERLINE
- BOUNDARY LINE
- COMBINATION PER NOTICE OF MERGER; DOC NO 95-022935
- QUITCLAIM DEEDS; 91-050095 & 91-056828 (LANDWARD PORTION)
- JUDGEMENT ON STIPULATION AND DEFAULT 91-30865, QUITCLAIM DEED; 91-050095 AND BAYWARD PORTION OF PUBLIC TRUST INTEREST PER 91-30865

NOTES

- ALL DISTANCES AND DIMENSIONS ARE IN FEET AND DECIMALS THEREOF.
- ALL TIES ARE AT RIGHT ANGLES UNLESS OTHERWISE NOTED.
- 1/2" IRON BAR L.S. 5290 PER R11 S.F.N.F., DESTROYED BY CONSTRUCTION ACTIVITIES.
- APPROXIMATE LOCATION OF "ROCK AND CONCRETE WALL" PER EXHIBIT "A", 94-80865.
- THE PURPOSE OF THIS SURVEY IS TO PLACE ON RECORD THE DATA SHOWN ON R2 TOGETHER WITH EXISTING MONUMENTATION RECOVERED BY THIS OFFICE ON 12-22-2014.

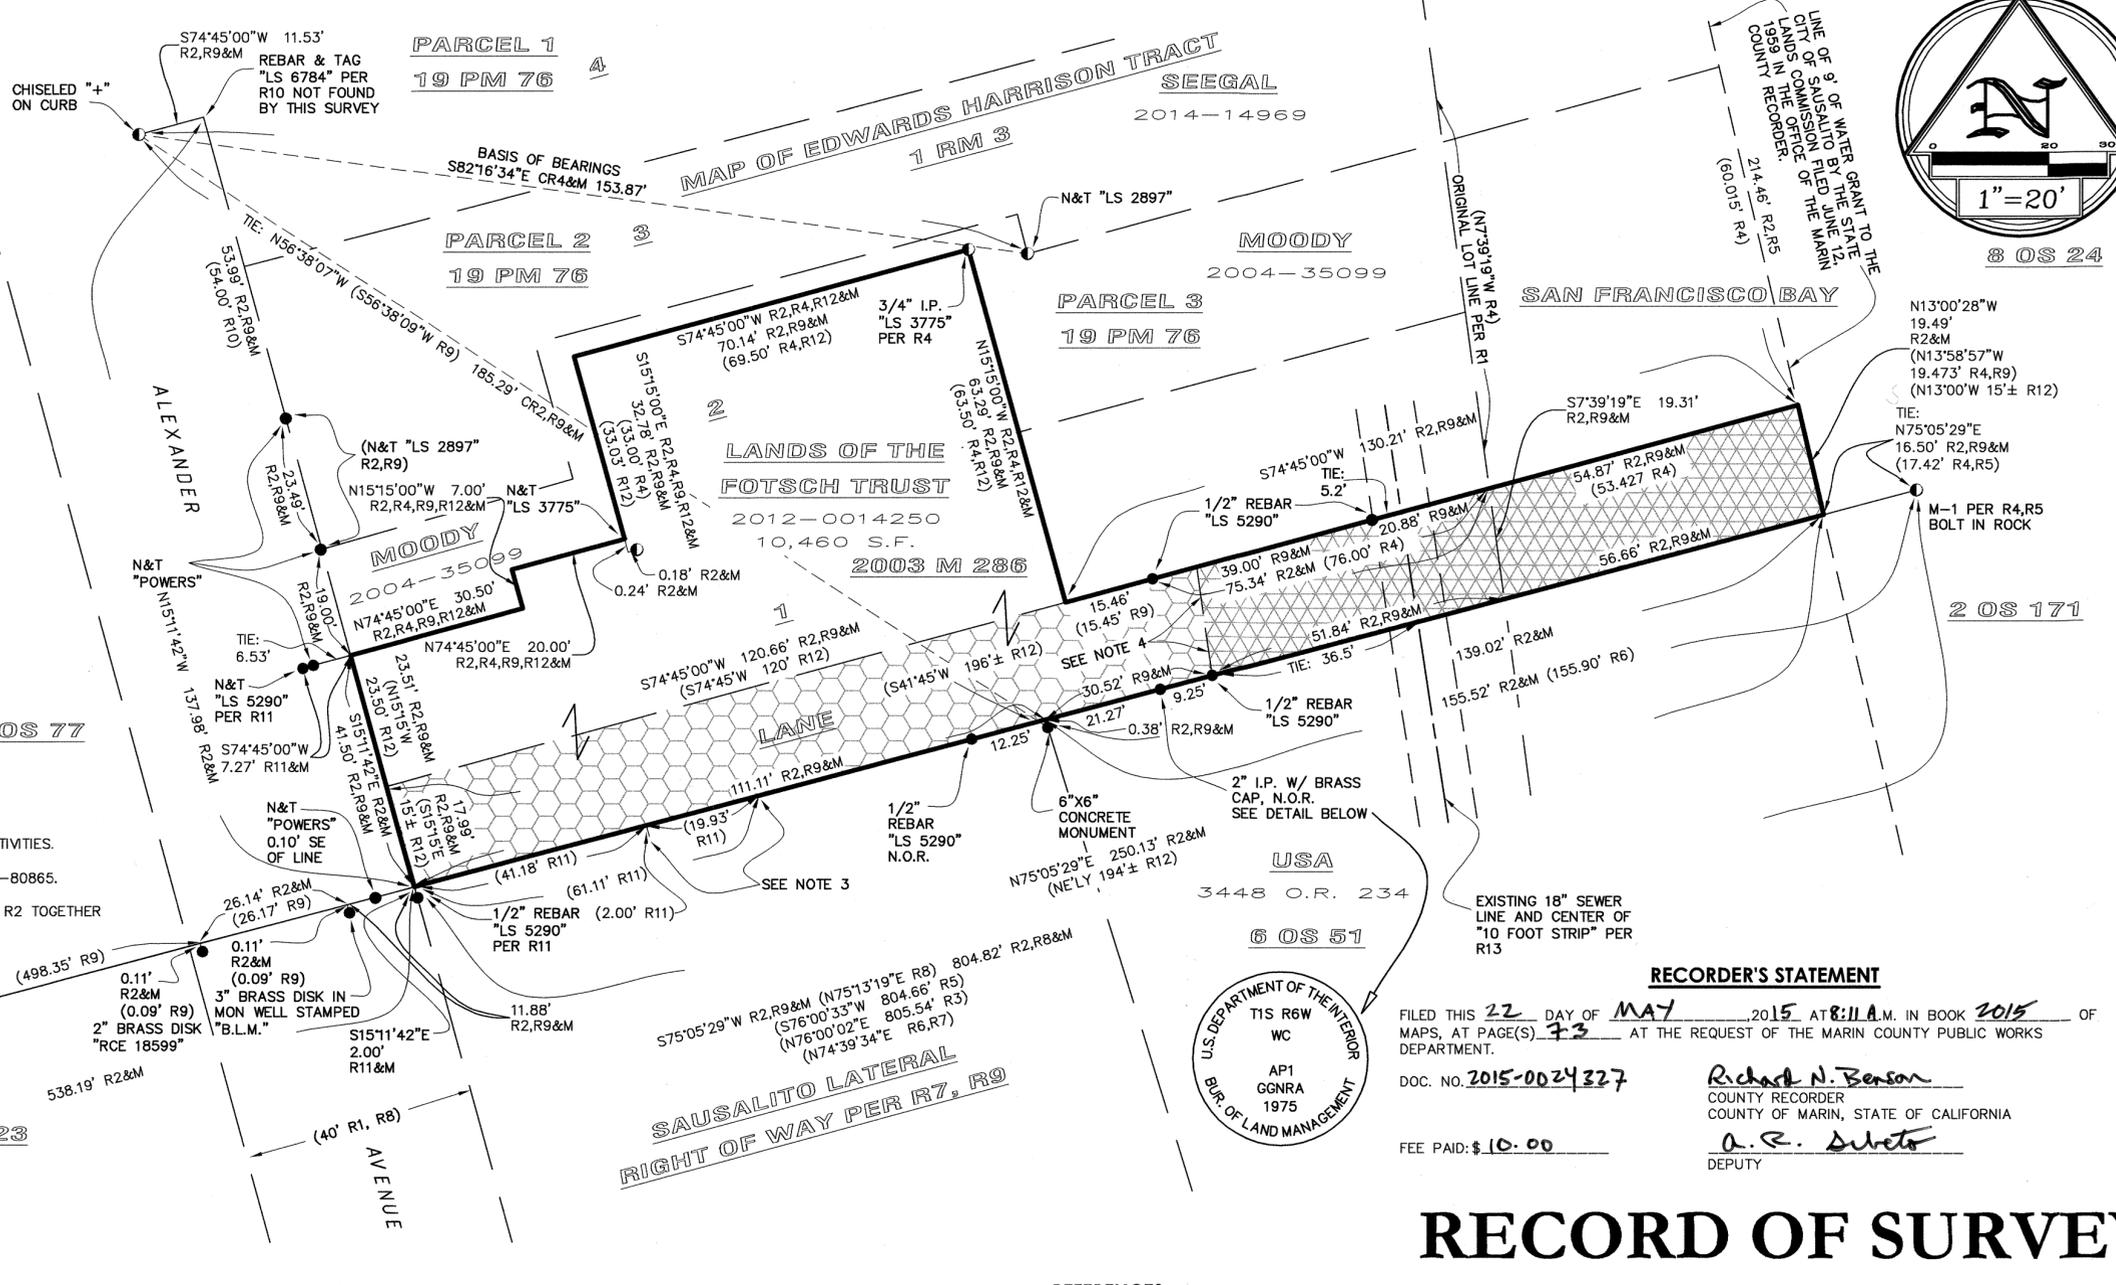

SURVEYOR'S STATEMENT

THIS MAP CORRECTLY REPRESENTS A SURVEY MADE BY ME OR UNDER MY DIRECTION IN CONFORMANCE WITH THE REQUIREMENTS OF THE PROFESSIONAL LAND SURVEYOR'S ACT AT THE REQUEST OF EDWARD FOTSCH IN NOVEMBER, 2014.

DATED: May 12-15

RAY C. CARLSON
LS 3890
PROFESSIONAL LAND SURVEYOR
STATE OF CALIFORNIA

COUNTY SURVEYOR'S STATEMENT

THIS MAP WAS EXAMINED IN ACCORDANCE WITH SECTION 8766 OF THE PROFESSIONAL LAND SURVEYOR'S ACT THIS 14th DAY OF MAY, 2015.

BY: Craig Tackabery
DEPUTY
CRAIG TACKABERY
MARIN COUNTY SURVEYOR

RICHARD G. SIMONITCH
No. 7821
PROFESSIONAL LAND SURVEYOR
STATE OF CALIFORNIA

REFERENCES

- R1 MAP OF EDWARDS HARRISON TRACT; 1 RM 3
- R2 UNRECORDED "BOUNDARY AND TOPOGRAPHIC MAP" PREPARED BY THIS OFFICE, REVISED DATE 1/26/1990 UNDER JOB No. 88-168
- R3 "SURVEY OF THE GRANT TO CITY OF SAUSALITO; 2 OS 171
- R4 PARCEL MAP; 19 PM 76
- R5 RECORD OF SURVEY; 8 OS 24
- R6 RECORD OF SURVEY; 6 OS 51
- R7 RECORD OF SURVEY; 3 OS 23
- R8 RECORD OF SURVEY; 24 OS 77
- R9 RECORD OF SURVEY; 2003 MAPS 286
- R10 CORNER RECORD; D.N. AP#65-303-37,38
- R11 CORNER RECORD; D.N. 065-303-20
- R12 FOTSCH DEED; 2001-0058023 & 2012-0014250
- R13 SAUSALITO-MARIN CITY SANITARY DISTRICT PERMIT GRANT; 776 OR 499

RECORDER'S STATEMENT

FILED THIS 22 DAY OF MAY, 2015 AT REDAWOOD IN BOOK 2015 OF MAPS, AT PAGE(S) 73 AT THE REQUEST OF THE MARIN COUNTY PUBLIC WORKS DEPARTMENT.
DOC. NO. 2015-0024327
FEE PAID: \$ 10.00


Richard N. Benson
COUNTY RECORDER
COUNTY OF MARIN, STATE OF CALIFORNIA

A.R. Sireto
DEPUTY

RECORD OF SURVEY

OF THE LANDS OF THE EDWARD AND DEBRA FOTSCH TRUST AS DESCRIBED IN THAT DEED RECORDED UNDER DOCUMENT NUMBER 2012-0014250, OFFICIAL RECORDS OF MARIN COUNTY, ALSO BEING PORTIONS OF LOTS 1, 2 AND 3 AND THAT LANE ADJACENT TO LOT 1 AS SHOWN AND DELINEATED ON THAT MAP ENTITLED "MAP OF EDWARDS HARRISON TRACT" FILED IN RECORD MAP BOOK 1 AT PAGE 3, MARIN COUNTY RECORDS.

CITY OF SAUSALITO
COUNTY OF MARIN STATE OF CALIFORNIA

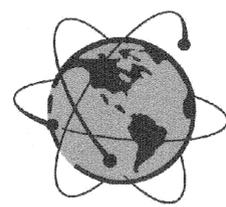

RAY CARLSON
AND ASSOCIATES, INC.
Mapping for a Better World™
SURVEYING • MAPPING • GIS • CONSULTING
411 RUSSELL AVENUE SANTA ROSA, CALIFORNIA 95403
(707) 528-7649 • RCMAPS.COM
© 2015, Ray Carlson and Associates, Inc.