

BASIS OF BEARINGS

THE BASIS OF BEARINGS FOR THIS SURVEY IN THE LINE N 65°41'52" E BETWEEN THE MONUMENTS AS SHOWN AND 8 RM 43.



KEY TO SYMBOLS

1. DISTANCES SHOWN ARE IN FEET AND DECIMAL FEET.
2. (xxx) COURSES SHOWN IN PARENTHESIS ARE RECORD COURSES AS NOTED.
3. ● STANDARD STREET MONUMENT AS SHOWN PER 8 RM 43, SEARCHED FOR BUT NOT FOUND
4. ● FOUND MONUMENTS AS INDICATED
5. NO EASEMENTS ARE SHOWN BY THIS SURVEY
6. ○ SET 1/2" REBAR & CAP EMBOSSED L.S. 5290

KEY TO MAPS AND DEEDS USED BY THIS SURVEY

- M1 8 RM 43
M2 26 RS 66
M3 20 PM 94
M4 2001 RS 147
M5 2008 RS 151

DEEDS

- D1 DN 14-052951
D2 DN 10-59907
D3 DN 01-61530
D4 DN 92-86843
D5 DN 14-39947

SURVEYOR'S STATEMENT

THIS MAP CORRECTLY REPRESENTS A SURVEY MADE BY ME OR UNDER MY DIRECTION IN CONFORMANCE WITH THE REQUIREMENTS OF THE "PROFESSIONAL LAND SURVEYOR'S ACT" AT THE REQUEST OF SEAN REILLY IN OCTOBER 2014

David Harp
DAVID P. HARP L.S. 5290 EXP. 12/31/2015



COUNTY SURVEYOR'S STATEMENT

THIS MAP HAS BEEN EXAMINED IN ACCORDANCE WITH SECTION 8766 OF THE "PROFESSIONAL LAND SURVEYOR'S ACT" THIS 20th OF MAY 2015.

CRAIG TACKABERY, COUNTY SURVEYOR

Richard G. Simonitch
DEPUTY



RECORDER'S STATEMENT

FILED THIS 22 DAY OF MAY 2015 AT 8:11 A.M. IN BOOK 2015 OF MAPS AT PAGE 78 AT THE REQUEST OF THE MARIN COUNTY PUBLIC WORKS DEPARTMENT.

SERIAL NO. 2015-0024332 FEE \$ 10.00


Richard N. Benson COUNTY RECORDER
a. a. Sibels BY DEPUTY

**RECORD OF SURVEY
LANDS OF REILLY & COURTNEY**

THAT CERTAIN PROPERTY DESCRIBED IN THE DEED DOCUMENT D.N. 2014-052951, BEING LOT 1 OF THAT CERTAIN MAP ENTITLED "MAP OF POLLIA PARK, MILL VALLEY, CALIFORNIA." FILED IN VOLUME 8 OF MAPS AT PAGE 43, MARIN COUNTY RECORDS. MILL VALLEY, MARIN COUNTY, CALIFORNIA

SCALE 1"=30' OCTOBER, 2014
SURVEY H1902

DAVID HARP & ASSOCIATES * PROFESSIONAL LAND SURVEYORS
10 HARBOR VIEW CT, SAN RAFAEL, CA 94901
APN 029-232-09 SHEET 1 OF 1

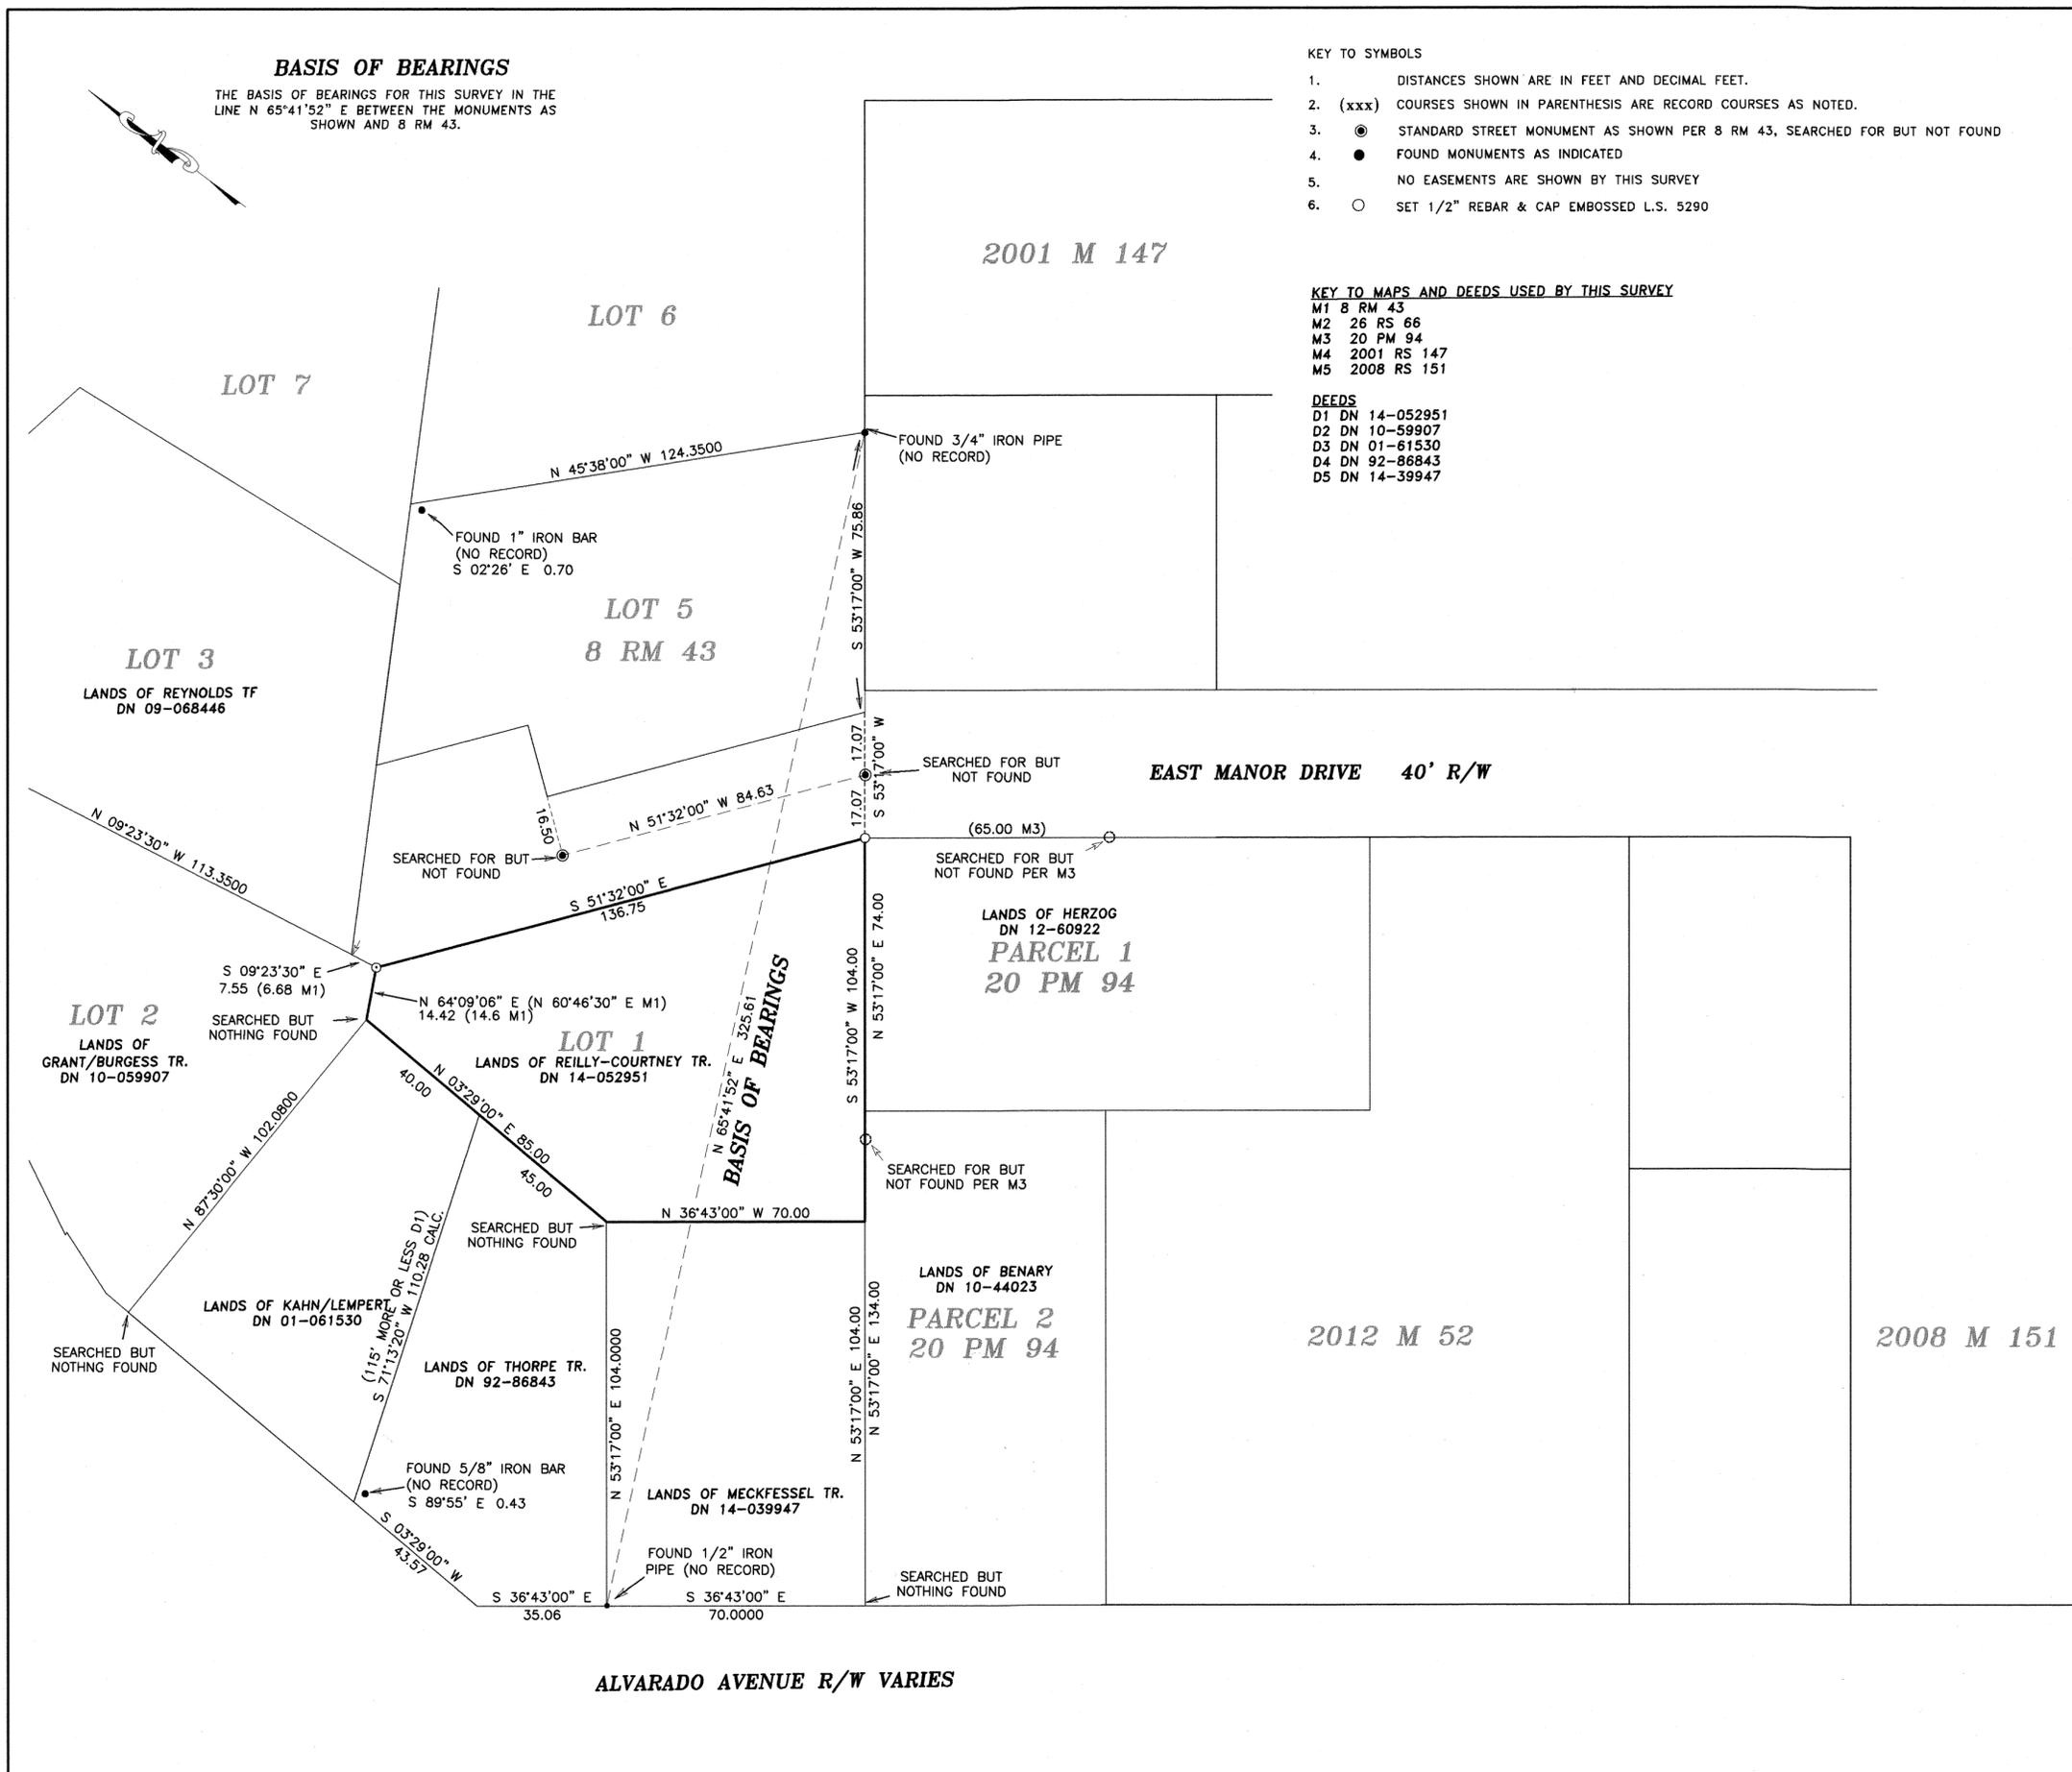

ALVARADO AVENUE R/W VARIES