

BASIS OF BEARINGS

The Basis of Bearings of this survey is N 12° 42' 56" W 690.99' MEAS. (690.71 2-PM-67) between found iron pipes, as shown upon Sheet Two.

LEGEND

- ⊙ Denotes found standard street monument with 2" bronze disk with punch mark set in concrete, stamped "MARIN CO. PUB. WORKS DEPT."
- Denotes found monument as noted
- CALC. Denotes calculated
- GEOD. Denotes geodetic distance
- LN. Denotes Official Records Instrument Number, Marin County Records
- MEAS. Denotes measured
- M- Denotes Book of Maps, Marin County Records
- OR- Denotes Official Records, Marin County Records
- SFNF Denotes searched for but not found. If not noted "SFNF", the point was not considered relevant.

NOTES


- 1). All dimensions shown are in feet and decimals thereof, save monument dimensions, being in inches.
- 2). Matters regarding Subdivision Map Act compliance not in scope of services.
- 3). Easements, recorded or otherwise, not in scope of services.
- 4). No attempt has been made as part of this survey to locate and/or show existence of all improvements on the subject property. Only selected improvements are shown.
- 5). To obtain grid distances, multiply geodetic distances by 0.9999333 per Sheet One of said Record of Survey.
- 6). Found monuments per 14-S-38, which were accepted as controlling the location of Olema-Bolinas Road, were rotated to the Basis of Bearings of this survey
- 7). The purpose of this survey is to delineate the relationship of non-native Eucalyptus trees relative to Olema-Bolinas Road right-of-way as established by the Marin County Department of Public Works as shown upon that certain Record of Survey recorded in Book 14 of Surveys, at Page 38.

RECORD OF SURVEY

OF THE RELATIONSHIP
 OF SELECTED EUCALYPTUS TREES
 TO THE WESTERLY LINE OF
 OLEMA-BOLINAS ROAD
 AS ESTABLISHED BY THE COUNTY OF MARIN
 DEPARTMENT OF PUBLIC WORKS
 RECORDED IN
 BOOK 14 OF SURVEYS, AT PAGE 38
 OF THAT PORTION OF LANDS CONVEYED TO
 ICARUS TRUST
 AS DESCRIBED IN
 OFFICIAL RECORDS INSTRUMENT No. 2014-023009
 MARIN COUNTY RECORDS
 VICINITY BOLINAS
 MARIN COUNTY CALIFORNIA
 NOVEMBER 2014 SURVEY No. 1023

PREPARED BY
PHILLIP A DANSKIN & ASSOCIATES
 LAND SURVEYOR
 SONOMA, CALIFORNIA
 (415) 459-2558

APN 188-150-78

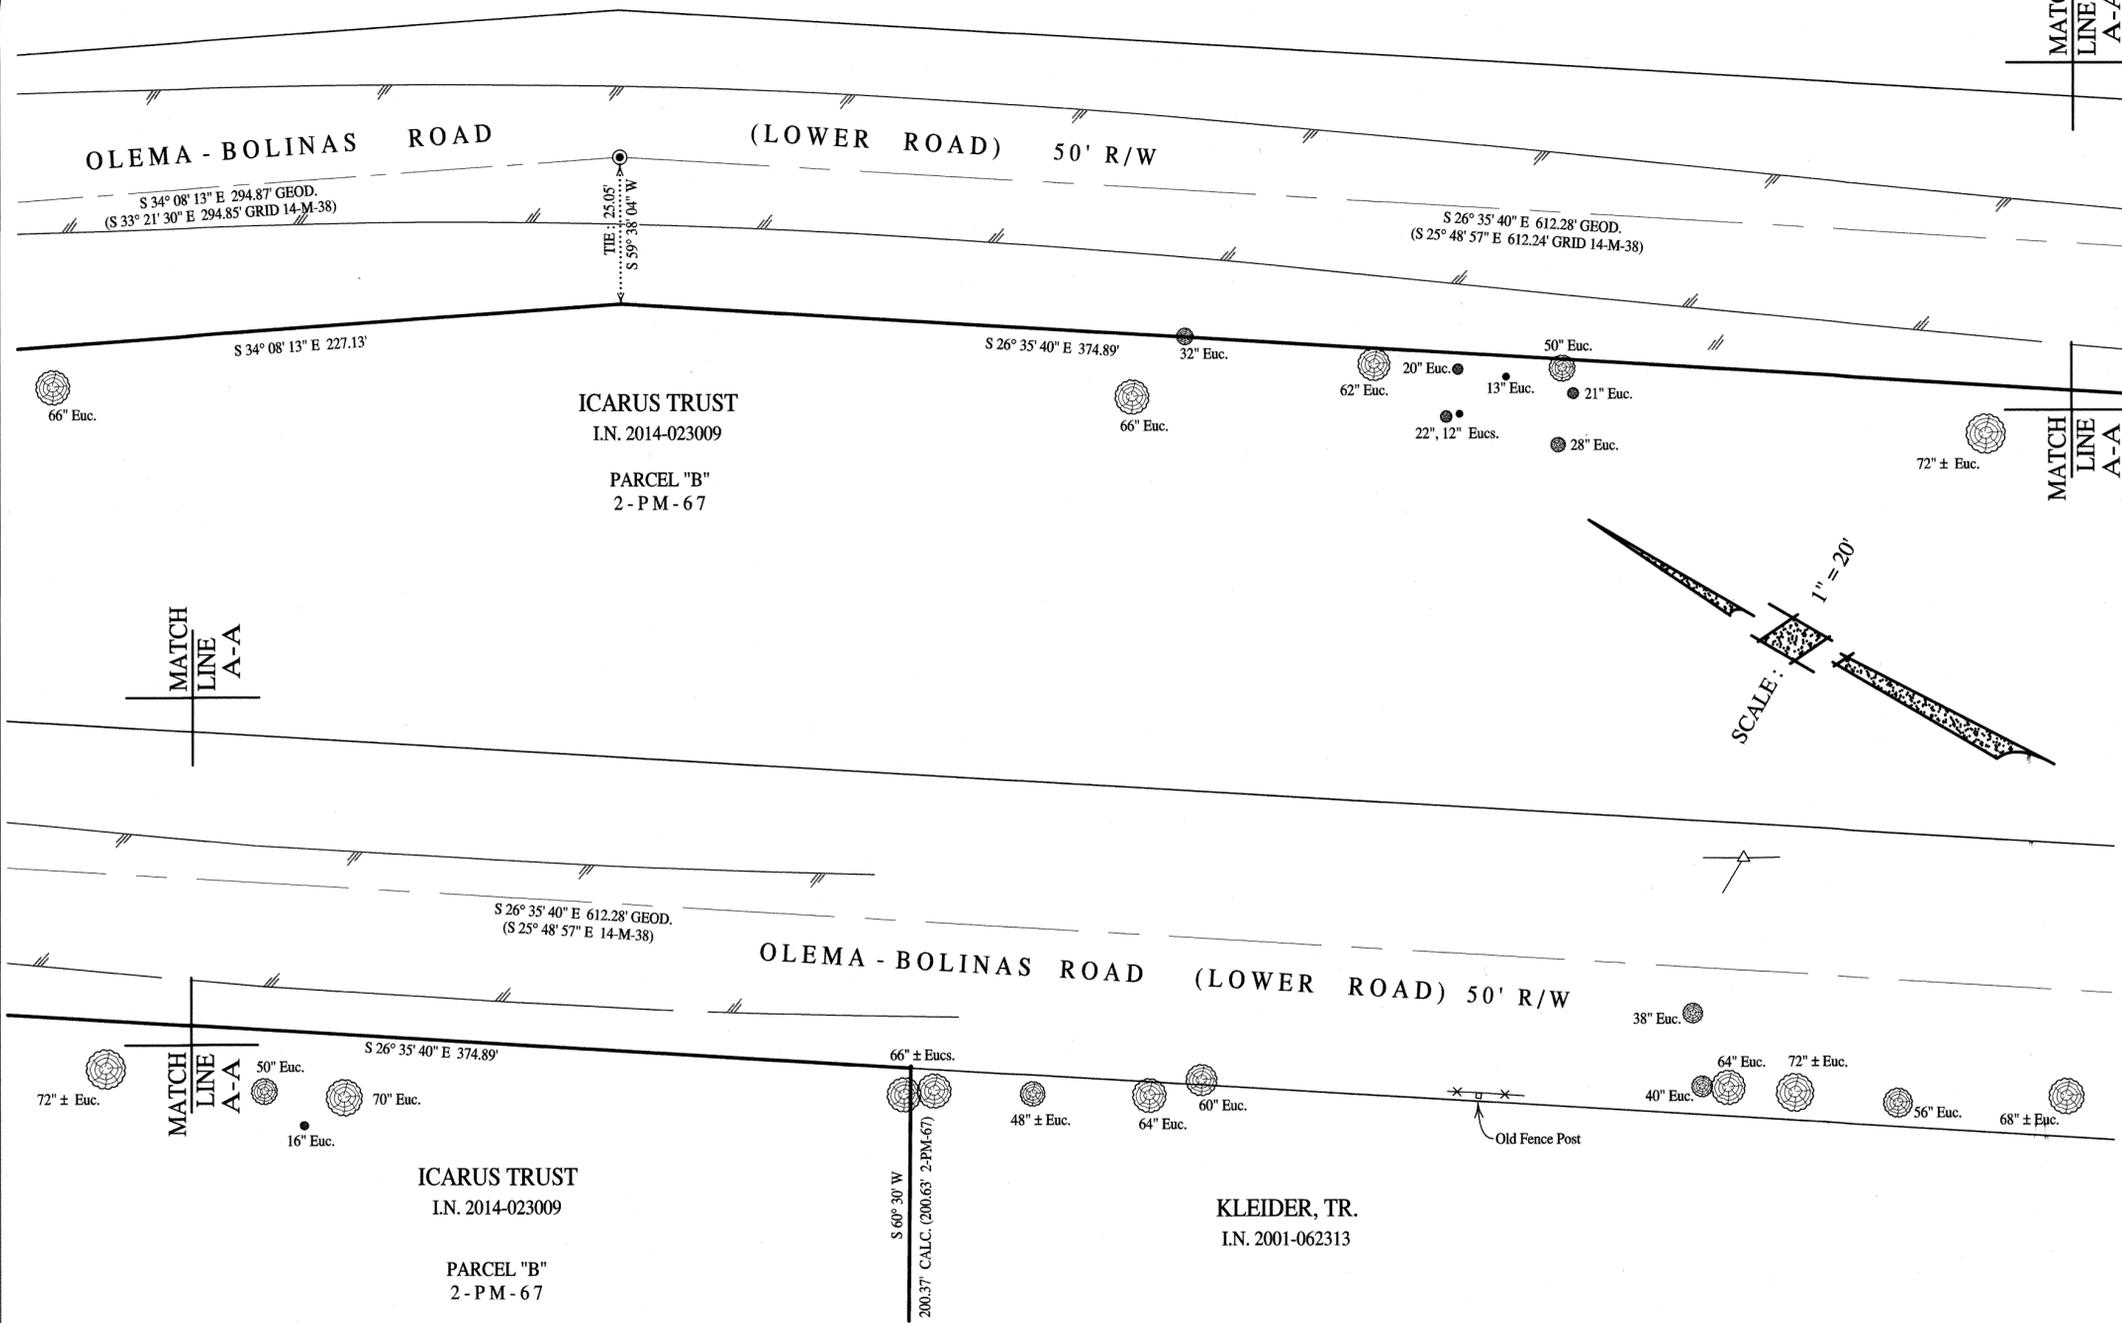

SURVEYOR'S STATEMENT

This map correctly represents a survey made by me or under my direction in conformance with the requirements of the Professional Land Surveyor's Act at the request of Michael Light in April 2015.

Signed *MM*
 Phillip A. Danskin - PLS 4794
 Expires September 30, 2016



COUNTY SURVEYOR'S STATEMENT

This map has been examined in accordance with Section 8766 of the Professional Land Surveyor's Act this 14th day of July 2015.

Craig Tackabery
 County Surveyor
 By Deputy *Richard G. Simonitch*



COUNTY RECORDER'S STATEMENT

Filed this 17 day of JULY 2015 at 8:00A.M.
 in Book 2015 of Maps at Page 104 at the request of the County Surveyor.
 Serial No. 2015-0034972 Fee \$ 12.00

By *A.R. Sibeto*
 Deputy

Richard N. Benson
 County Recorder

BASIS OF BEARINGS

The Basis of Bearings of this survey is N 12° 42' 56" W 690.99' MEAS. (690.71 2-PM-67) between found iron pipes, as shown.

LEGEND

- Denotes found standard street monument with 2" bronze disk with punch mark set in concrete, stamped "MARIN CO. PUB. WORKS DEPT."
- Denotes found monument as noted
- CALC. Denotes calculated
- GEOD. Denotes geodetic distance
- I.N. Denotes Official Records Instrument Number, Marin County Records
- MEAS. Denotes measured
- M- Denotes Book of Maps, Marin County Records
- OR- Denotes Official Records, Marin County Records
- SFNF Denotes searched for but not found. If not noted "SFNF", the point was not considered relevant.

NOTES

- 1). All dimensions shown are in feet and decimals thereof, save monument dimensions, being in inches.
- 2). Matters regarding Subdivision Map Act compliance not in scope of services.
- 3). Easements, recorded or otherwise, not in scope of services.
- 4). No attempt has been made as part of this survey to locate and/or show existence of all improvements on the subject property. Only selected improvements are shown.
- 5). To obtain grid distances, multiply geodetic distances by 0.9999333 per Sheet One of said Record of Survey.
- 6). Found monuments per 14-S-38, which were accepted as controlling the location of Olema-Bolinas Road, were rotated to the Basis of Bearings of this survey
- 7). The purpose of this survey is to delineate the relationship of non-native Eucalyptus trees relative to Olema-Bolinas Road right-of-way as established by the Marin County Department of Public Works as shown upon that certain Record of Survey recorded in Book 14 of Surveys, at Page 38.

RECORD OF SURVEY

OF THE RELATIONSHIP
 OF SELECTED EUCALYPTUS TREES
 TO THE WESTERLY LINE OF
 OLEMA-BOLINAS ROAD
 AS ESTABLISHED BY THE COUNTY OF MARIN
 DEPARTMENT OF PUBLIC WORKS
 RECORDED IN
 BOOK 14 OF SURVEYS, AT PAGE 38
 OF THAT PORTION OF LANDS CONVEYED TO
 ICARUS TRUST
 AS DESCRIBED IN
 OFFICIAL RECORDS INSTRUMENT No. 2014-023009
 MARIN COUNTY RECORDS
 VICINITY BOLINAS
 MARIN COUNTY CALIFORNIA
 NOVEMBER 2014 SURVEY No. 1023

PREPARED BY
PHILLIP A DANSKIN & ASSOCIATES
 LAND SURVEYOR
 SONOMA, CALIFORNIA
 (415) 459-2558

APN 188-150-78

SHEET 2 OF 2

