

**SURVEYOR'S STATEMENT**

THIS MAP CORRECTLY REPRESENTS A SURVEY MADE BY ME OR UNDER MY DIRECTION IN CONFORMANCE WITH THE REQUIREMENTS OF THE PROFESSIONAL LAND SURVEYOR'S ACT AT THE REQUEST OF Elinor MacKinnon IN April 2015.

SIGNED William Schroeder  
WILLIAM SCHROEDER - L.S. 5814



**COUNTY SURVEYOR'S STATEMENT**

THIS MAP HAS BEEN EXAMINED IN ACCORDANCE WITH SECTION 8766 OF THE PROFESSIONAL LAND SURVEYOR'S ACT THIS 28<sup>th</sup> DAY OF OCTOBER 2015.

Richard Simonitch  
RICHARD SIMONITCH - COUNTY SURVEYOR





BY DEPUTY: \_\_\_\_\_

**RECORDER'S STATEMENT**

FILED THIS 30 DAY OF OCTOBER 2015 AT 8:00 A.M. IN BOOK 2015 OF MAPS AT PAGE 150 AT THE REQUEST OF: MARIN COUNTY PUBLIC WORKS DEPT. SERIAL NO. 2015-0051547 FEE: \$10.00

Richard N. Benson  
COUNTY RECORDER

BY DEPUTY: A. R. Sibeto

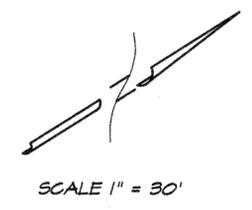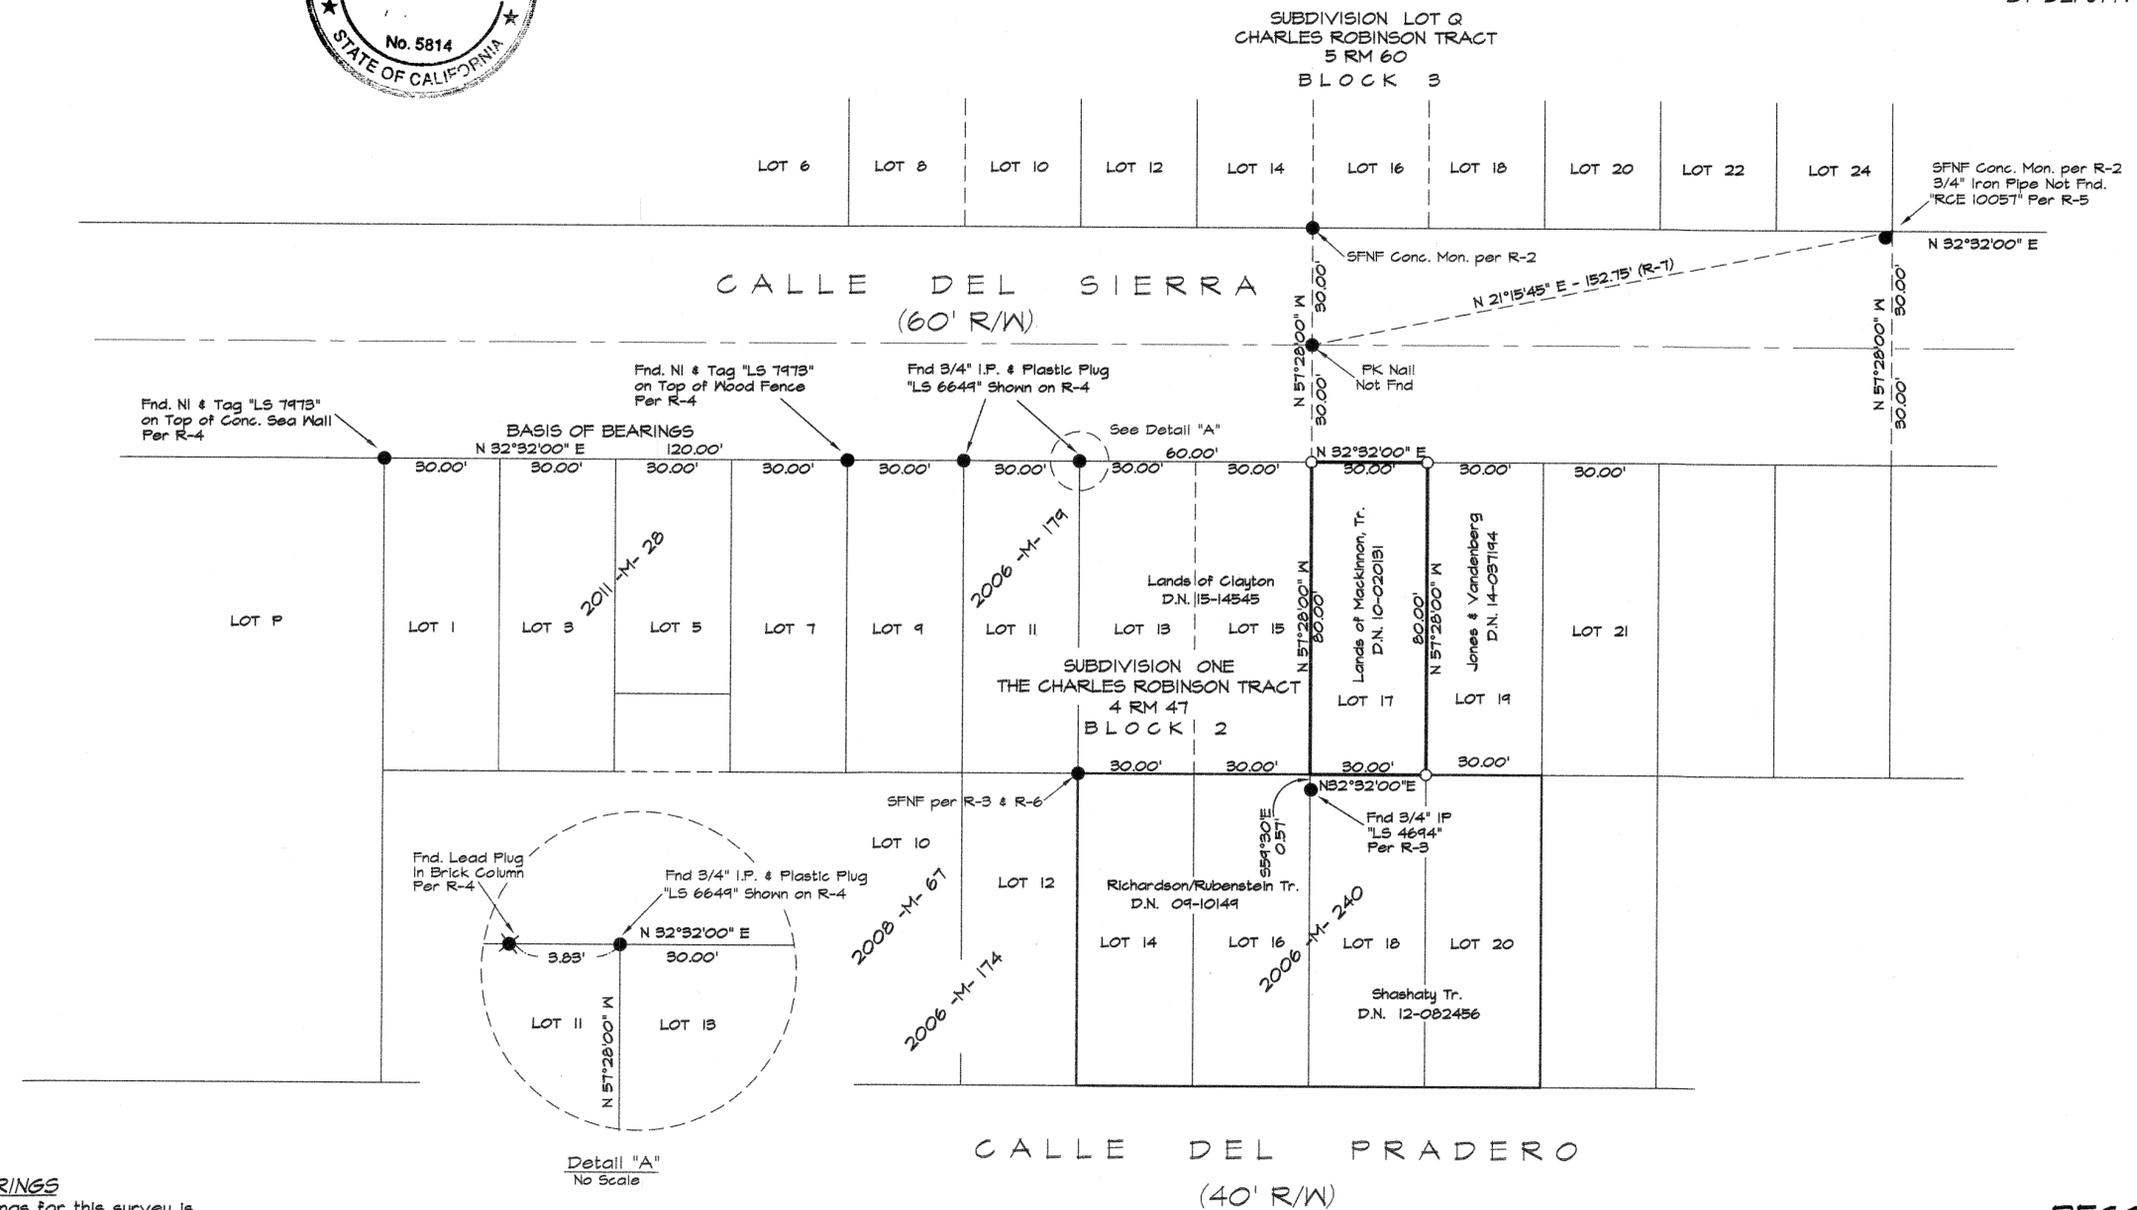

**BASIS OF BEARINGS**  
The Basis of Bearings for this survey is N32°32'00"E between the found monuments as shown hereon and on 2011 M 28.

**LEGEND**  
● = Found Monuments As Noted  
○ = Set 3/4" Iron Pipe with plastic cap "LS 5814"  
SFNF = Searched For Not Found

**REFERENCES**  
R1 = Map of The Charles Robinson Tract Subd. No. 1 (4 RM 47)  
R2 = Subd. Lot G, Charles Robinson Tract (5 RM 60)  
R3 = Record of Survey (2006 M 240)  
R4 = Record of Survey (2011 M 28)  
R5 = Record of Survey (27 ROS 26)  
R6 = Record of Survey (2006 M 179)  
DI = Grant Deed (DN 2010-02013)

**RECORD OF SURVEY**  
LANDS OF MACKINNON, TR.  
AS DESCRIBED IN DOCUMENT No. 2010-02013  
LOT 17, BLOCK 2 4 RM 47  
MARIN COUNTY RECORDS  
STINSON BEACH, MARIN COUNTY, CALIFORNIA  
MARCH 2015 SURVEY No. S-2031  
PREPARED BY  
**WILLIAM SCHROEDER & ASSOCIATES**  
P.O. BOX 6801  
SAN RAFAEL CALIFORNIA

All distances are in feet and decimals thereof.