

RECORDER'S STATEMENT

FILED THIS 6TH DAY OF NOVEMBER, 2015, AT 7:45 A.M.
 IN BOOK 2015 OF MAPS AT PAGE 153 AT THE REQUEST
 OF THE COUNTY SURVEYOR


RICHARD N. BENSON SERIAL No. 2015-52619
 COUNTY RECORDER
 DEPUTY
 FEE: \$10

COUNTY SURVEYOR'S STATEMENT

THIS MAP HAS BEEN EXAMINED IN ACCORDANCE WITH SECTION 8766 OF THE PROFESSIONAL
 LAND SURVEYORS ACT THIS 4th DAY OF NOVEMBER, 2015

BY: [Signature]
 RICHARD SIMONITCH, MARIN COUNTY SURVEYOR

BY: _____
 DEPUTY COUNTY SURVEYOR

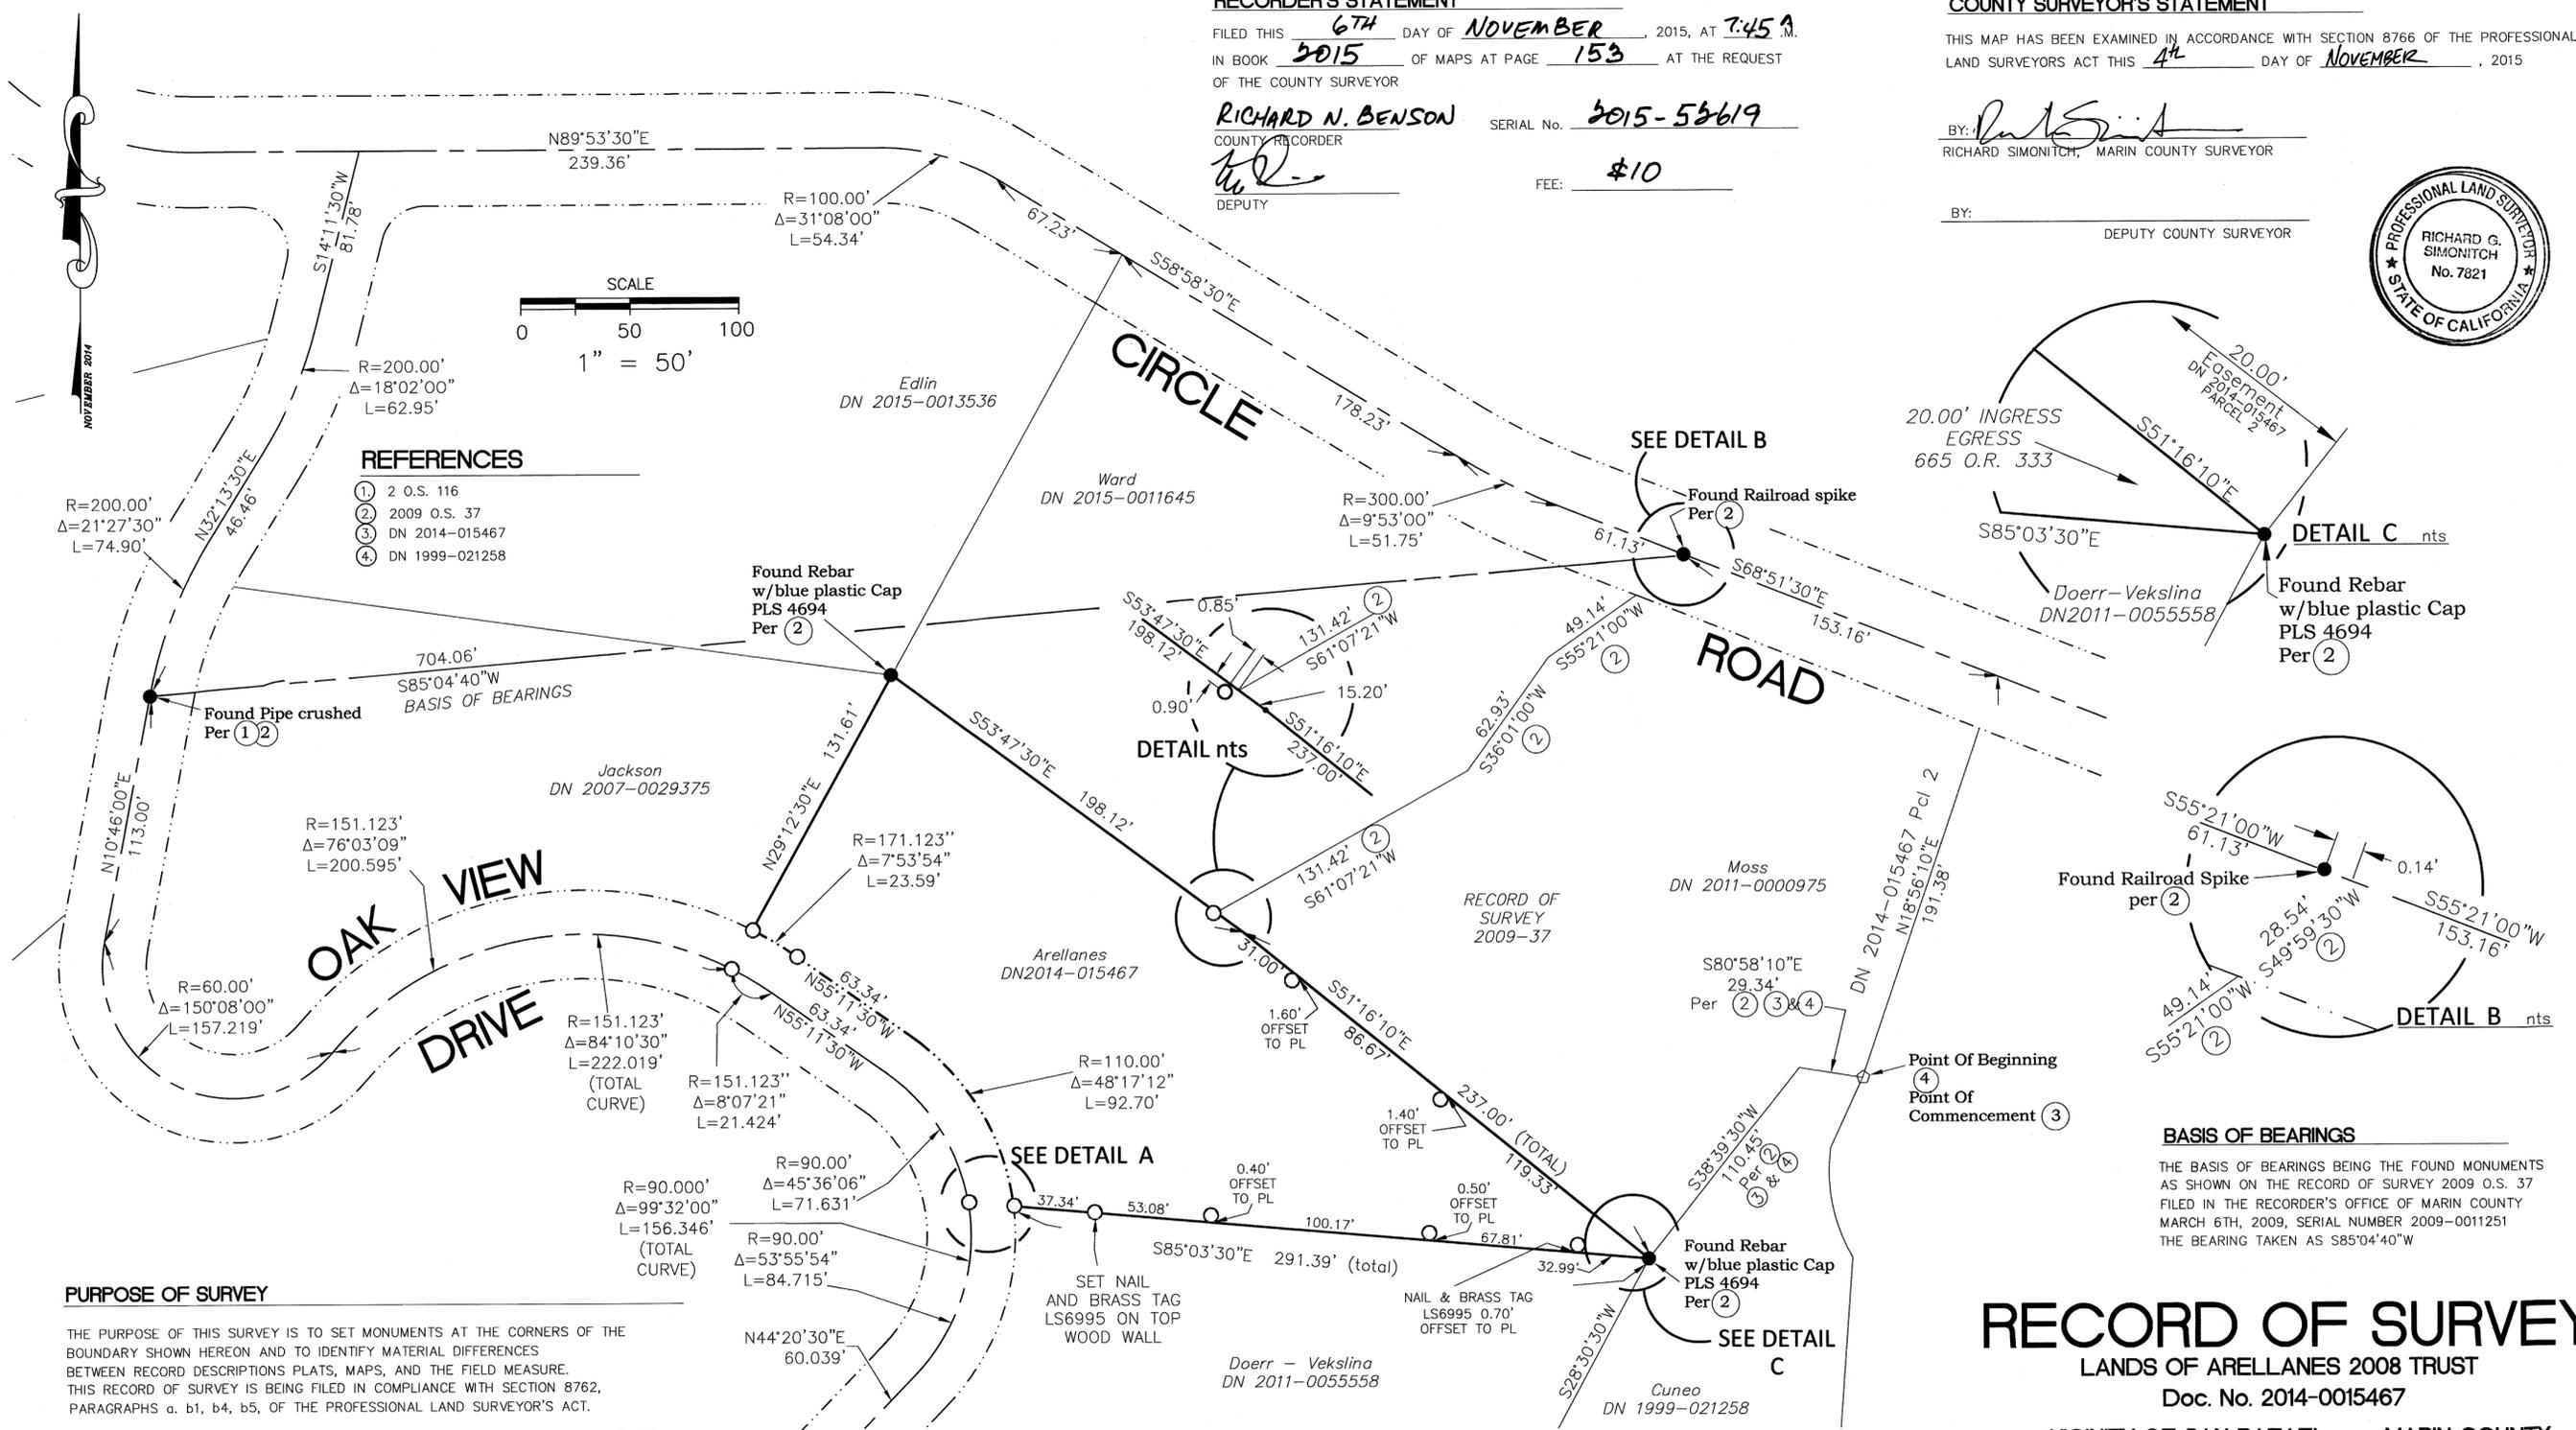



REFERENCES

- ① 2 O.S. 116
- ② 2009 O.S. 37
- ③ DN 2014-015467
- ④ DN 1999-021258

OAK VIEW DRIVE

CIRCLE

ROAD

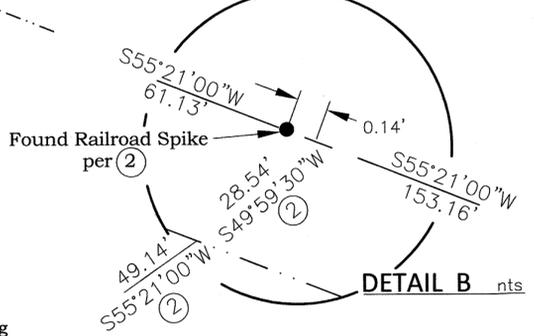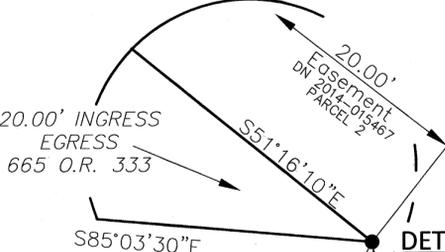


PURPOSE OF SURVEY

THE PURPOSE OF THIS SURVEY IS TO SET MONUMENTS AT THE CORNERS OF THE BOUNDARY SHOWN HEREON AND TO IDENTIFY MATERIAL DIFFERENCES BETWEEN RECORD DESCRIPTIONS PLATS, MAPS, AND THE FIELD MEASURE. THIS RECORD OF SURVEY IS BEING FILED IN COMPLIANCE WITH SECTION 8762, PARAGRAPHS a, b1, b4, b5, OF THE PROFESSIONAL LAND SURVEYOR'S ACT.

LEGEND

- PROJECT BOUNDARY
- FOUND MONUMENT AS NOTED
- SET 5/8" REBAR W/YELLOW PLASTIC CAP LS6995 -UNLESS OTHERWISE NOTED
- ② RECORD REFERENCE
- SNF SEARCHED, NOT FOUND
- NR NO RECORD

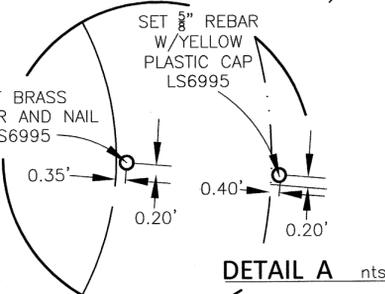

SURVEYOR'S STATEMENT

THIS MAP CORRECTLY REPRESENTS A SURVEY MADE BY ME OR UNDER MY DIRECTION IN CONFORMANCE WITH THE REQUIREMENTS OF THE PROFESSIONAL LAND SURVEYORS ACT, AT THE REQUEST OF BRIAN ARELLANES, IN NOVEMBER 2014.

BRIAN L. STOCKINGER L.S. 6995
 LICENSE EXPIRATION DATE: 09-30-2017
 DATE: Nov. 3, 2015



RECORD OF SURVEY

LANDS OF ARELLANES 2008 TRUST
 Doc. No. 2014-0015467

VICINITY OF SAN RAFAEL MARIN COUNTY
 STATE OF CALIFORNIA
 NOVEMBER, 2014

BLS SURVEYING & MAPPING

BRIAN L. STOCKINGER PLS 6995
 BOX 24 (1531 GRANDVIEW AVE.), MARTINEZ, CA 94553
 (925)451-1644(C) (925)228-4949(H)
 goodsurveys6995@pacbell.net

Scale: 1" = 50'
 APN 179-243-02