



160

BASIS OF BEARINGS

NORTH 45°47'30" EAST BETWEEN FOUND PINS IN STANDARD STREET MONUMENT WELLS AS SHOWN ON THE PARCEL MAP FILED IN BOOK 1 OF PARCEL MAPS AT PAGE 98, MARIN COUNTY RECORDS (R2).

NOTES

- 1. ALL DISTANCES AND DIMENSIONS ARE IN FEET AND DECIMALS THEREOF.
- 2. ALL TIES ARE AT RIGHT ANGLES UNLESS OTHERWISE NOTED.

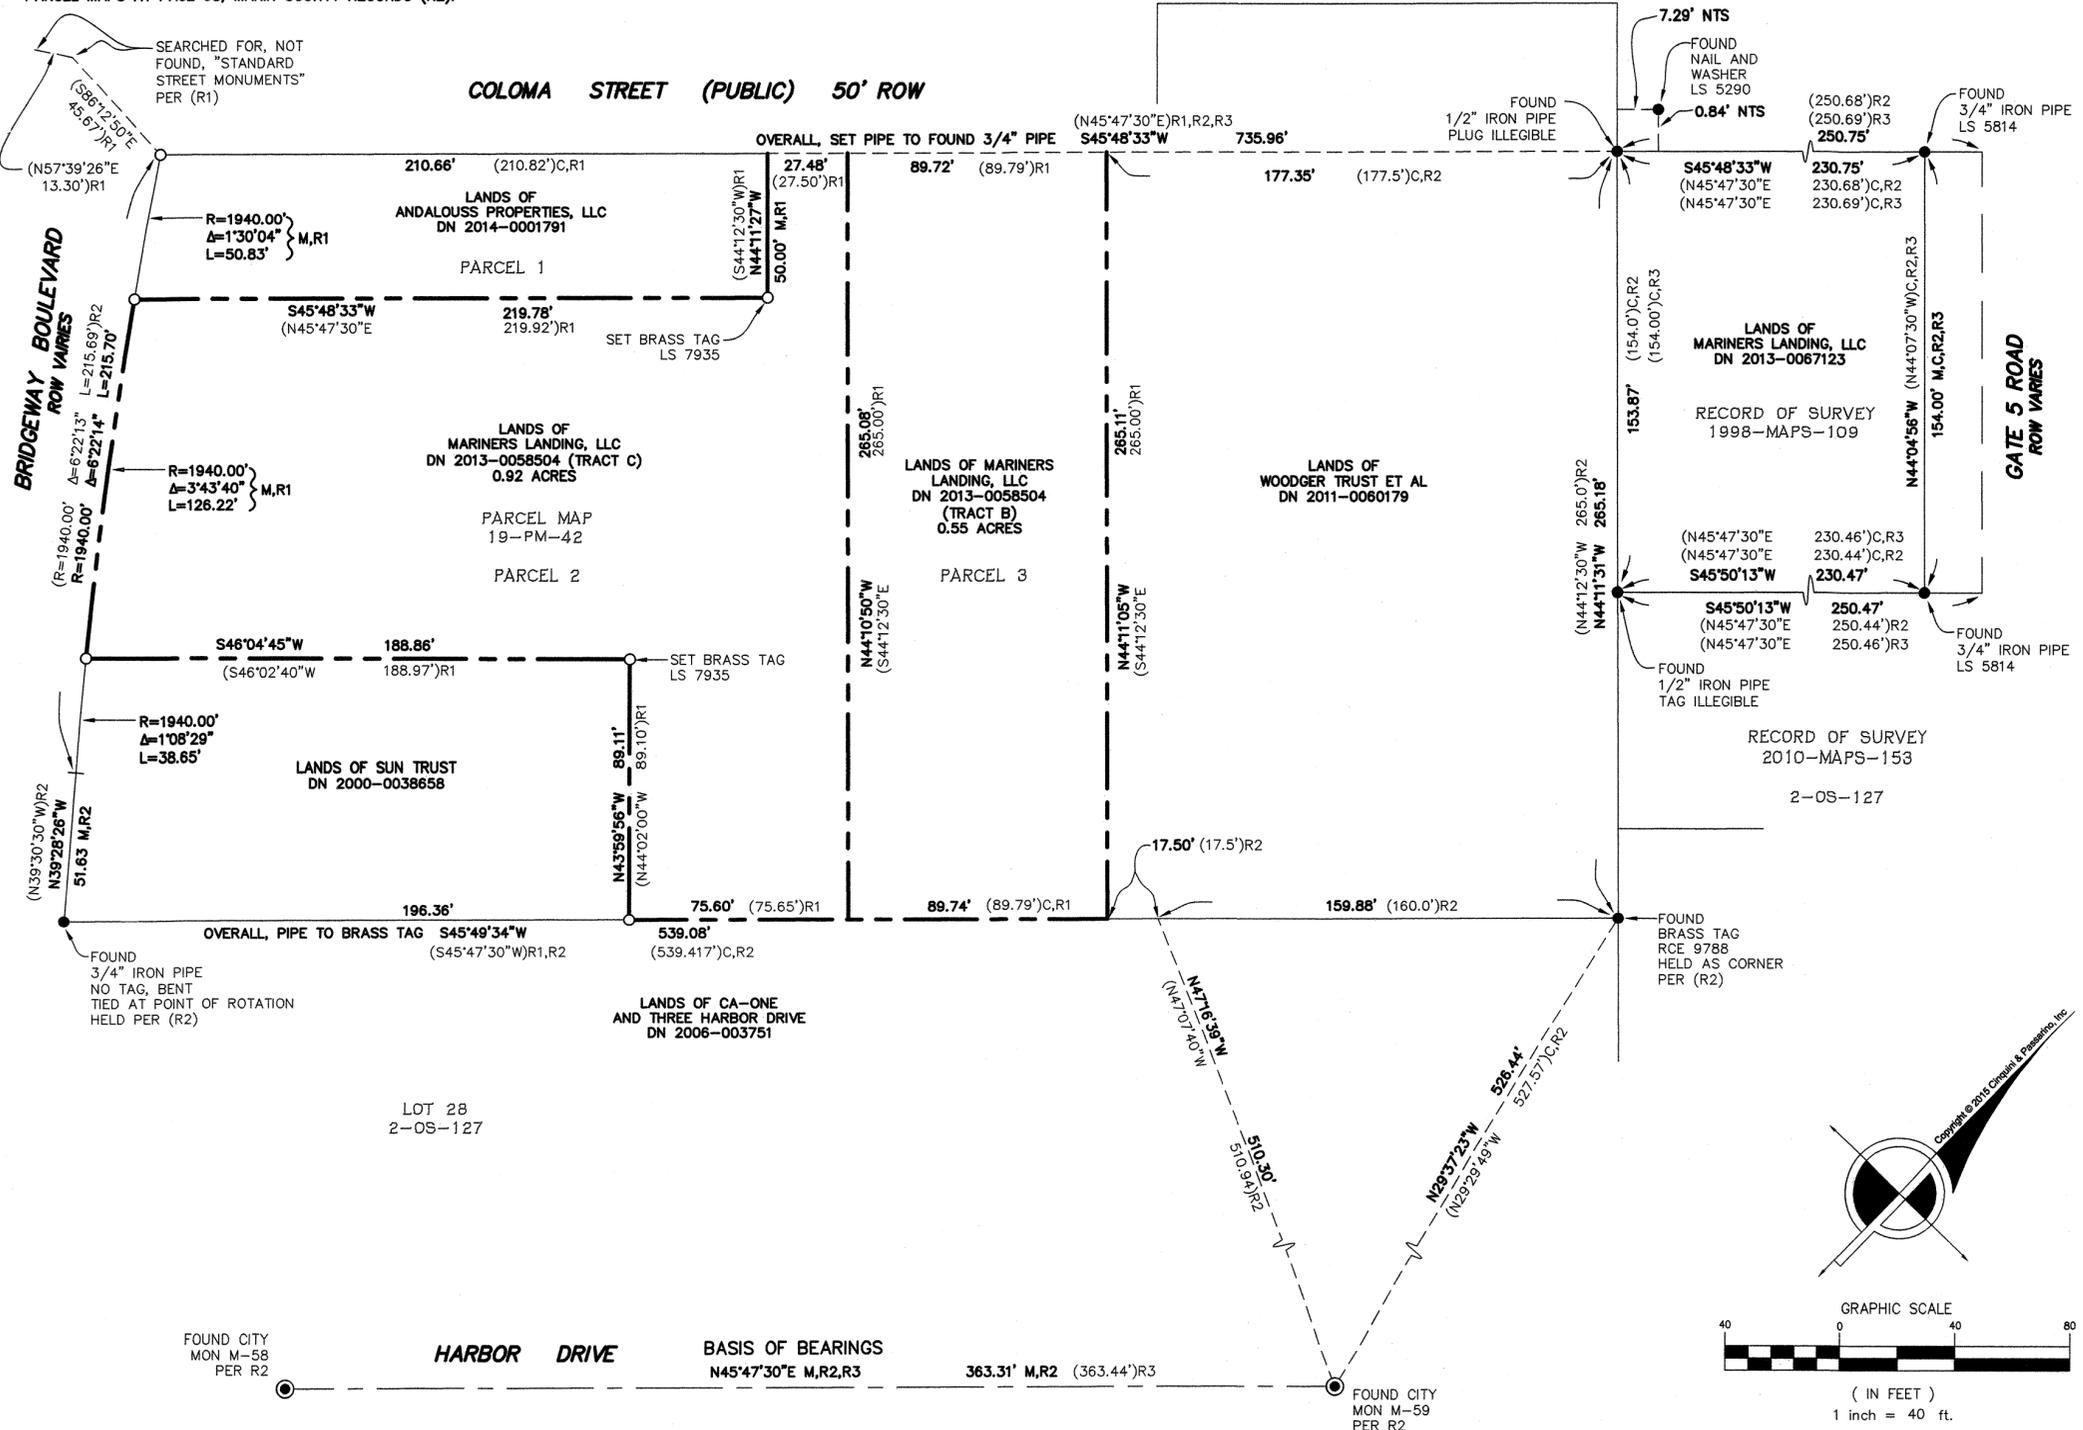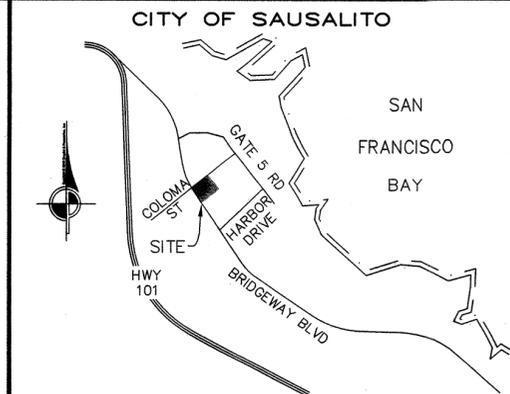

LEGEND

- SUBJECT PROPERTY BOUNDARY
- ADJOINING PROPERTY BOUNDARY
- SURVEY TIE
- FOUND PIN IN STANDARD STREET MONUMENT WELL
- SET 1/2" IRON PIPE, TAGGED P.L.S. 7935 UNLESS NOTED OTHERWISE
- FOUND 1/2" IRON PIPE, NO TAG UNLESS NOTED OTHERWISE
- C CALCULATED
- DN DOCUMENT NUMBER
- OR OFFICIAL RECORD
- M MEASURED

REFERENCES

R1	PARCEL MAP	19 PM 42
R2	AMENDED PARCEL MAP	1 PM 98
R3	RECORD OF SURVEY	1998 MAPS 109

RECORD OF SURVEY

BEING THE LANDS SOUTH OF COLOMA STREET OF MARINERS LANDING, LLC AS DESCRIBED IN DOCUMENT NUMBER 2013-0058504, BEING OFFICIAL RECORDS OF MARIN COUNTY.

CITY OF SAUSALITO
COUNTY OF MARIN STATE OF CALIFORNIA
DATE: OCTOBER 2015 SCALE: 1" = 40'

SURVEYOR'S STATEMENT

THIS MAP CORRECTLY REPRESENTS A SURVEY MADE BY ME OR UNDER MY DIRECTION IN CONFORMANCE WITH THE REQUIREMENTS OF THE PROFESSIONAL LAND SURVEYORS' ACT AT THE REQUEST OF DAN MORGAN IN APRIL 2015.

James M. Dickey
JAMES M. DICKEY P.L.S. 7395
EXP. DATE 12/31/15
DATE: 11/25/2015



COUNTY SURVEYOR'S STATEMENT

THIS MAP HAS BEEN EXAMINED IN ACCORDANCE WITH SECTION 8766 OF THE PROFESSIONAL LAND SURVEYORS' ACT THIS 2ND DAY OF DECEMBER, 2015.

Richard Simonitch
RICHARD SIMONITCH, COUNTY SURVEYOR
BY DEPUTY



RECORDER'S STATEMENT

FILED THIS 4 DAY OF DECEMBER, 2015, AT 9:44 A.M. IN BOOK 2015 OF MAPS AT PAGE 160 AT THE REQUEST OF THE COUNTY SURVEYOR.

Richard N. Fewson
RICHARD N. FEWSON
COUNTY RECORDER
A.R. Butts
A.R. BUTTS
DEPUTY COUNTY RECORDER

2015-0056574
DOC. NO.
\$10.00
FEES



CINQUINI & PASSARINO, INC.
LAND SURVEYING

▲ BOUNDARY 1360 No. Dutton Ave.
▲ TOPOGRAPHIC Santa Rosa, Ca. 95401
▲ CONSTRUCTION Phone: (707) 542-6268
▲ SUBDIVISIONS Fax: (707) 542-2106
WWW.CINQUINIPASSARINO.COM