

**BASIS OF BEARINGS**  
 The basis of bearing for this survey is N 86°06'00" W, between the found record monuments within the right of way known as Suffield Avenue, per 5 RM 9.

**RECORDER'S STATEMENT**  
 Filed this 11 day of Dec., at 8:13 A m in Book 2015 of Maps at Page 164, at the request of the Marin County Public Works.

Serial No. 2015-0057647 Fee: \$10.00

Richard N. Benson  
 County Recorder

a. R. Sibeto  
 Deputy

**COUNTY SURVEYOR'S STATEMENT:** This map has been examined in accordance with Section 8766 of the Professional Land Surveyor's Act dated this 3rd day of DECEMBER, 2015.

Richard Simonitch  
 County Surveyor



BY DEPUTY

**SURVEYOR'S STATEMENT:** This map correctly represents a survey made by me, or under my direction, and is based on a field survey in conformance with the requirements of the Professional Lands Surveyor's Act at the request of Aimee Logan in May 2015.

Signed 01 Dec 2015.

Peter Ring  
 PLS 8953, Expires 30 Sep 2016





**RECORD OF SURVEY**

Lands of LOGAN & GREEN  
 (DN 2014-024870)  
 Being Lot 7, Block 7, 5 RM 9  
 San Anselmo, Marin County, California  
 Scale: 1" = 40' Date: Dec 2015

**Practical Reality**

- REFERENCES**
- R1 DENOTES DN 2014-024870
  - R2 DENOTES 5 RM 9
  - R3 DENOTES 2006 RS 253
- LEGEND**
- FOUND IRON MONUMENT, PER R2
  - ✱ FOUND REBAR & CAP, LS 7744, PER R3
  - SET REBAR & CAP, LS 8953
  - ⊗ SET NAIL & TAG, LS 8953
  - ⊗ SET NAIL, AS NOTED
  - ⊕ SET DRILL HOLE IN CONCRETE
  - SET 2x2 HUB & TACK
  - (t) DENOTES TOTAL
  - ( ) DENOTES RECORD DATA
  - DENOTES EXISTING FENCE LINE

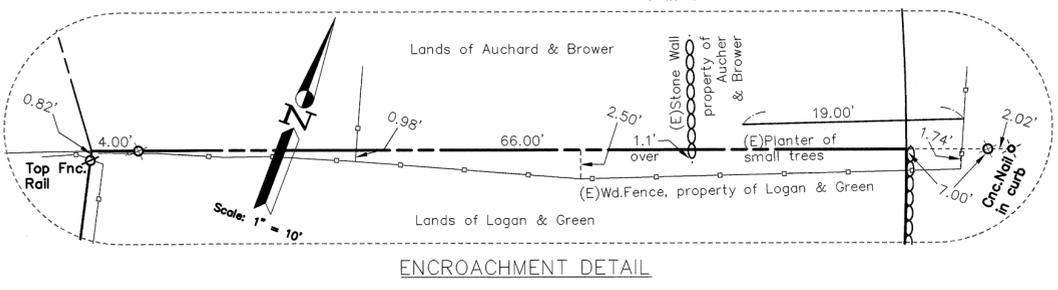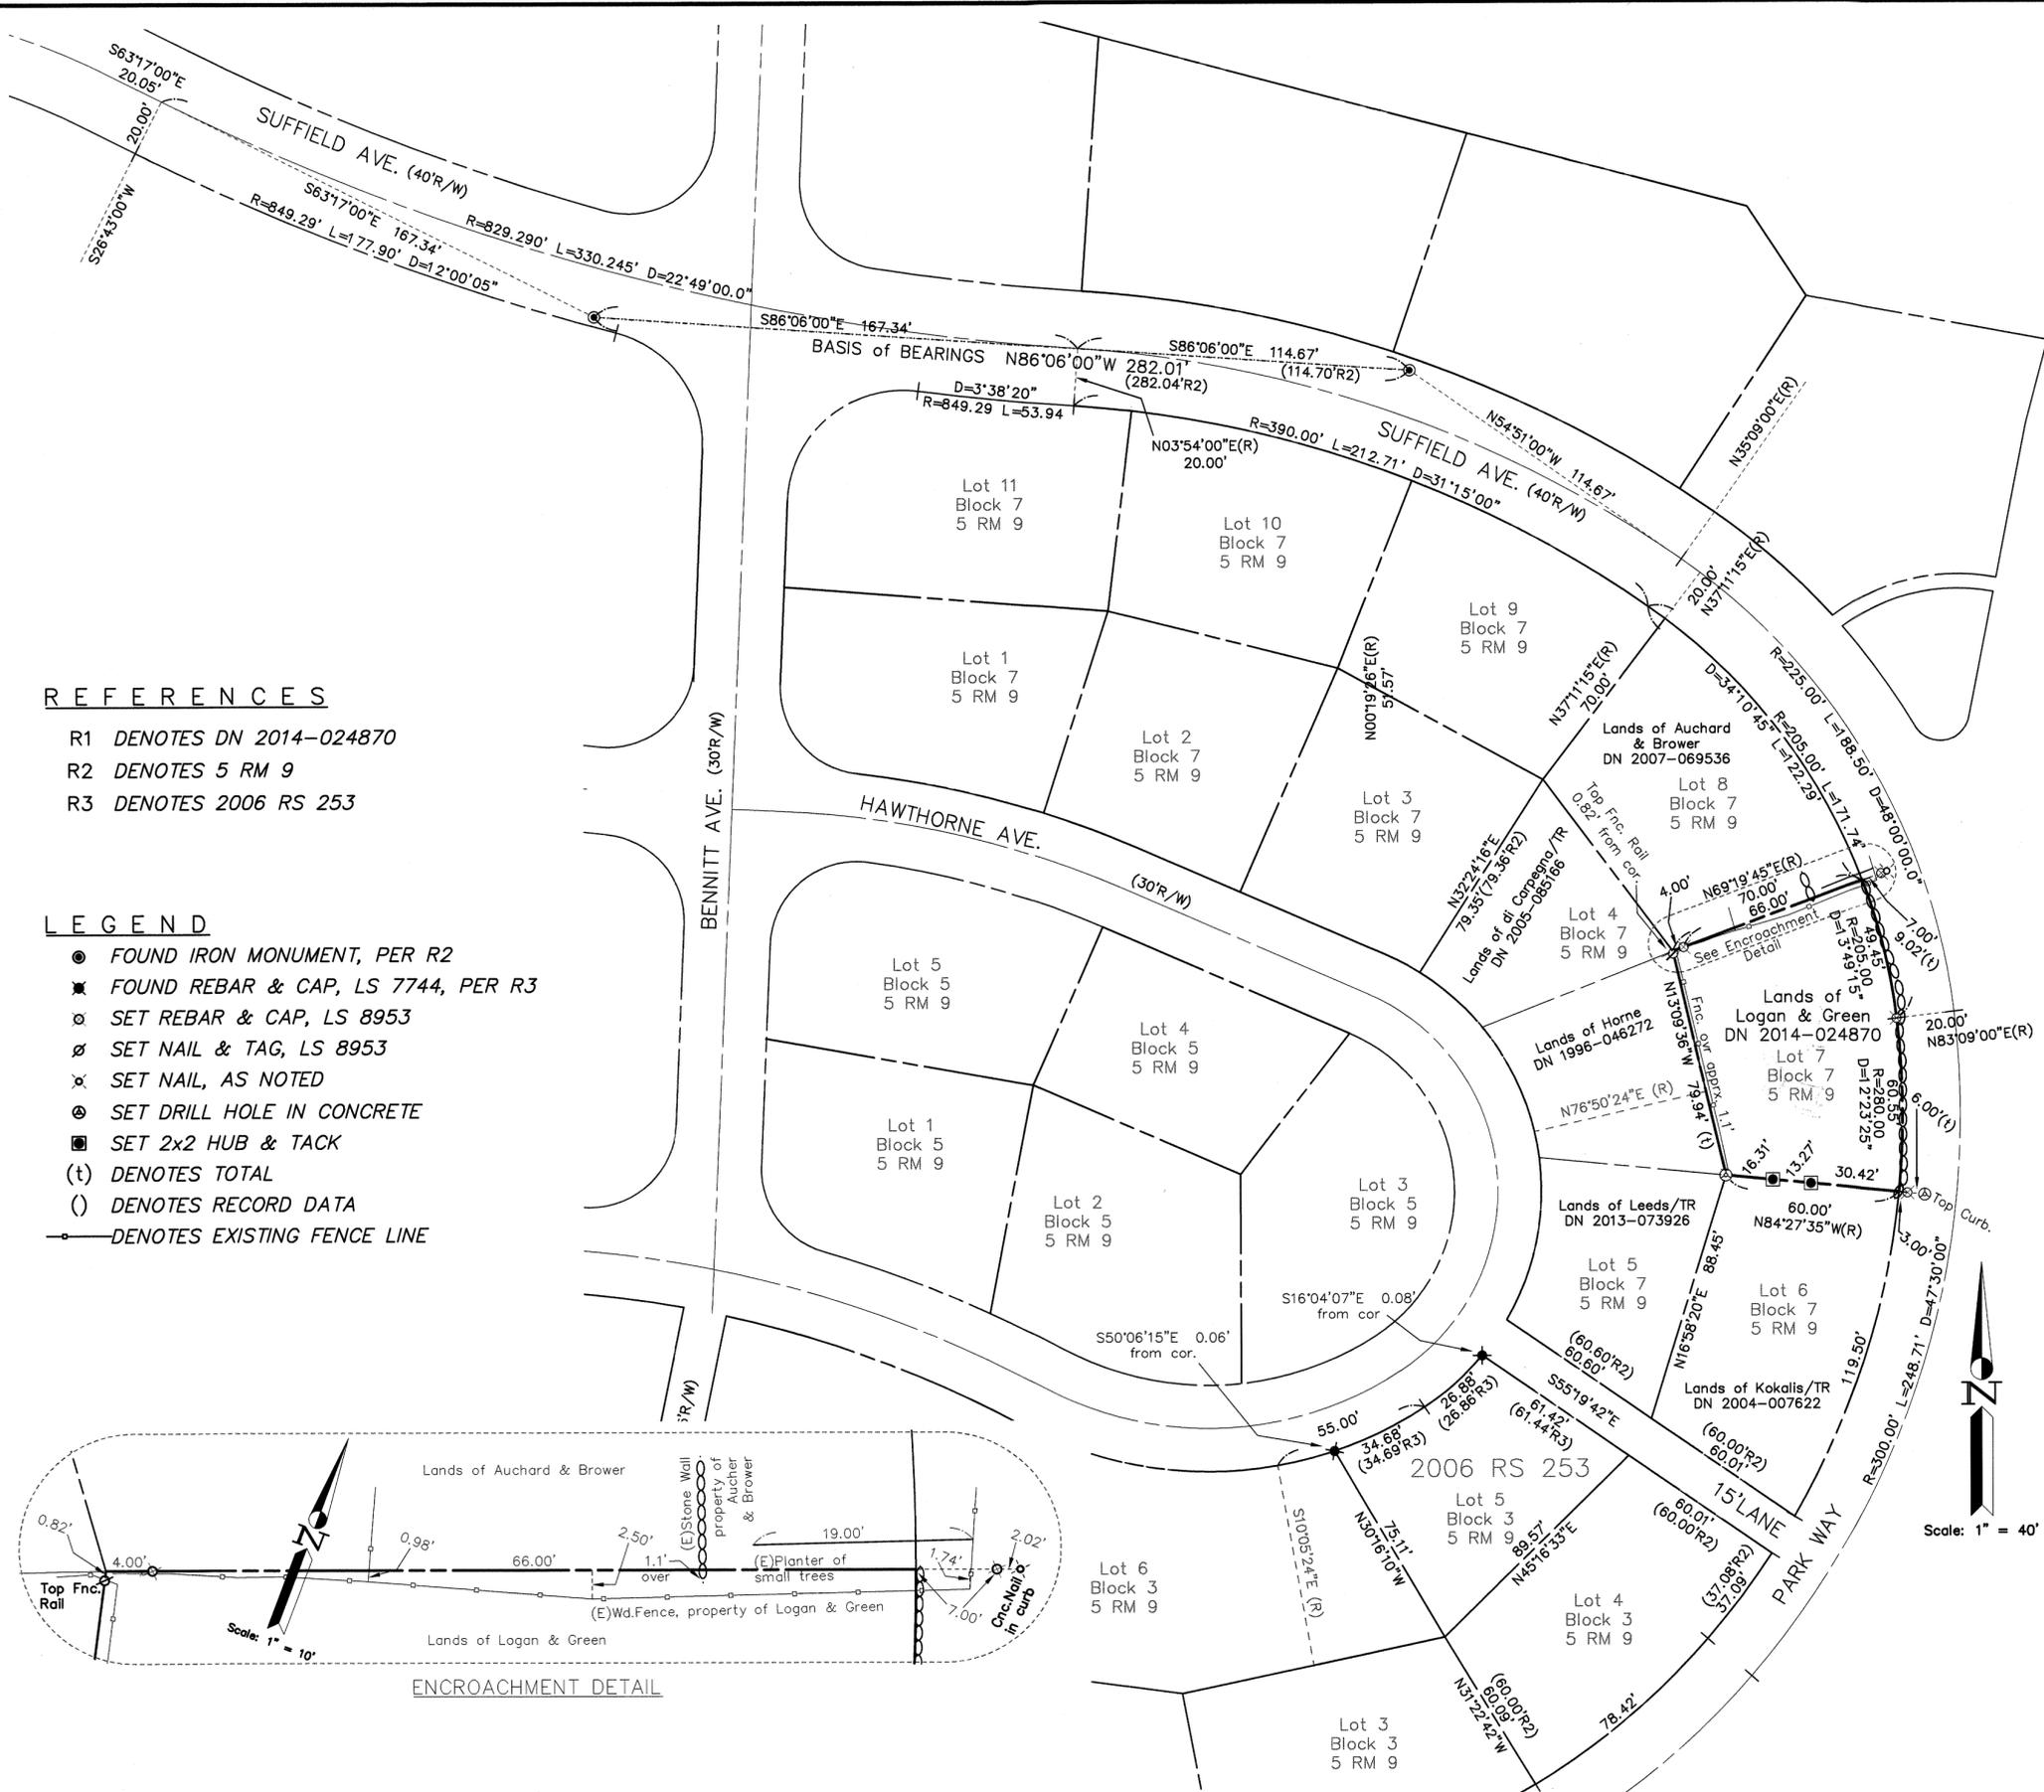

NOTE: All distances are in feet and decimals thereof.