


11 O.S. 9

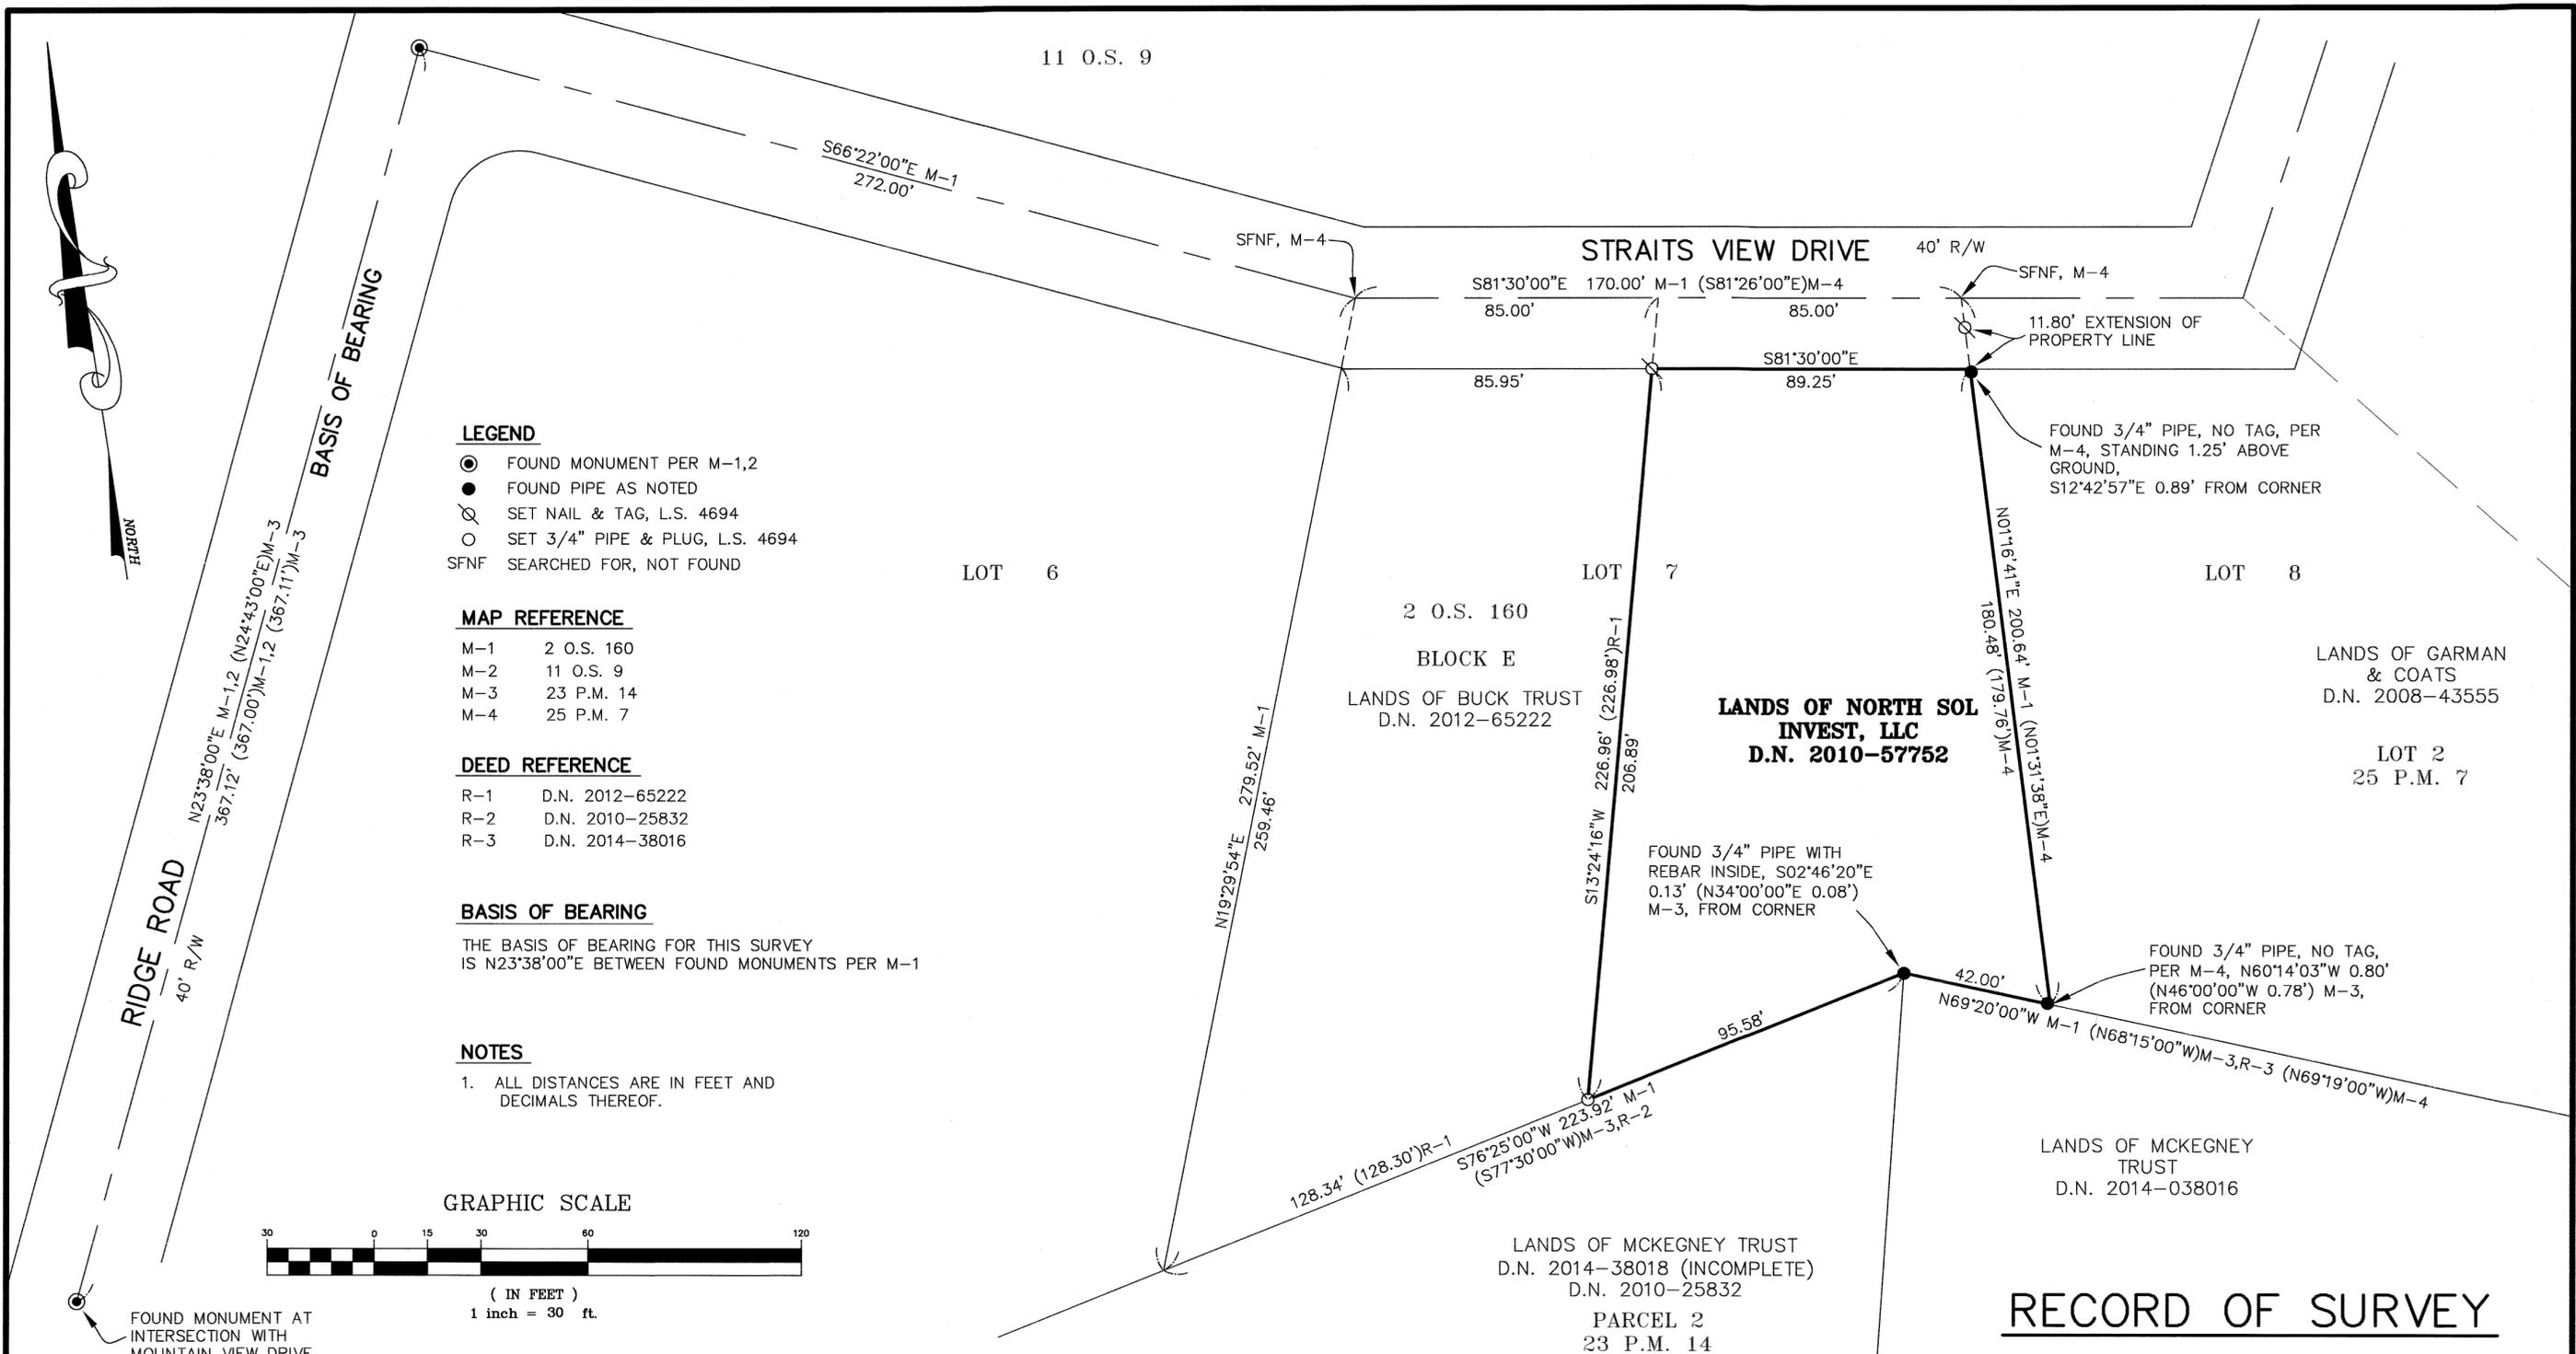

- LEGEND**
- FOUND MONUMENT PER M-1,2
 - FOUND PIPE AS NOTED
 - ⊗ SET NAIL & TAG, L.S. 4694
 - SET 3/4" PIPE & PLUG, L.S. 4694
 - SFNF SEARCHED FOR, NOT FOUND


- MAP REFERENCE**
- M-1 2 O.S. 160
 - M-2 11 O.S. 9
 - M-3 23 P.M. 14
 - M-4 25 P.M. 7

- DEED REFERENCE**
- R-1 D.N. 2012-65222
 - R-2 D.N. 2010-25832
 - R-3 D.N. 2014-38016

BASIS OF BEARING

THE BASIS OF BEARING FOR THIS SURVEY IS N23°38'00"E BETWEEN FOUND MONUMENTS PER M-1

- NOTES**
1. ALL DISTANCES ARE IN FEET AND DECIMALS THEREOF.

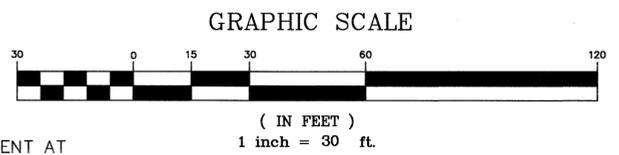

RECORDER'S STATEMENT

FILED THIS 11 DAY OF December 2015 AT 8:13 A.M. IN BOOK 2015 OF MAPS AT PAGE 168 AT THE REQUEST OF THE COUNTY OF MARIN DEPT. OF PUBLIC WORKS SERIAL NO. 2015-0057651 FEE \$10.00

Richard N. Benson
COUNTY RECORDER

a. r. shets
BY DEPUTY

COUNTY SURVEYOR'S STATEMENT

THIS MAP HAS BEEN EXAMINED IN ACCORDANCE WITH SECTION 8766 OF THE PROFESSIONAL LAND SURVEYORS ACT THIS 9th DAY OF DECEMBER 2015

Richard Simonitch
RICHARD SIMONITCH, COUNTY SURVEYOR

SURVEYOR'S STATEMENT

THIS MAP CORRECTLY REPRESENTS A SURVEY MADE BY ME OR UNDER MY DIRECTION IN CONFORMANCE WITH THE REQUIREMENTS OF THE PROFESSIONAL LAND SURVEYORS ACT AT THE REQUEST OF NORTH SOL INVEST, LLC IN JULY 2015.

Lawrence P. Doyle
LAWRENCE P. DOYLE P.L.S. 4694
EXP. 9/30/15

RECORD OF SURVEY

LANDS OF NORTH SOL INVEST, LLC
D.N. 2010-57752

BEING A PORTION OF LOT 7, BLOCK E, "MAP OF HILL HAVEN" 2 O.S. 160

TIBURON MARIN COUNTY CALIFORNIA

LAWRENCE P. DOYLE
LAND SURVEYOR/CIVIL ENGINEER
100 HELENS LANE MILL VALLEY, CA 94941 (415) 388-9585

DATE: NOVEMBER 2015 SHEET 1 OF 1 A.P. 059-091-18
SCALE: 1" : 30' JOB No. 2313-12