


All distances are in feet and decimals thereof.

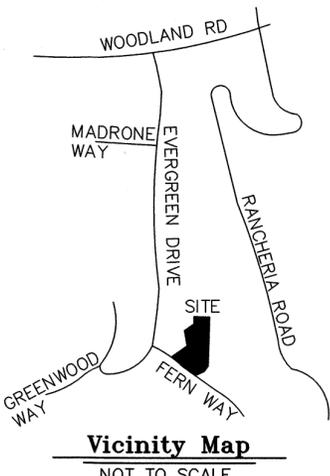

LINE TABLE

LINE	BEARING	LENGTH
L1	N05°30'00"E	26.55
L2	S05°30'00"W	12.47

CURVE TABLE



CURVE	RADIUS	DELTA	LENGTH
C1	50.00	75°02'50"	65.49
C2	40.00	76°00'00"	53.06
C3	110.00	20°36'00"	39.55
C4	110.14	10°16'39"	19.76
C5	9.49	96°58'57"	16.06

REFERENCES
SEE SHEET 2



LEGEND

- Found Iron Pipe as Noted
- ⊙ Found Nail below Pavement Surface. No Discovered Record
- Found 6 x 6 Concrete Monument ()4
- Set Nail & Tag, Stamped "LS 6649"
- Set 3/4" Rebar & Aluminum Cap, Stamped "L.A. Stevens, LS 6649"
- U.N.O. Unless Noted Otherwise
- Edge of Asphalt Concrete Pavement
- X—X— Wire Fence
- ✱ Found 5/8" Rebar & Plastic Cap, Stamped "RCE 30465" ()11
- SNF Searched for Not Found
- or N.T.S. Not to Scale
- Easement

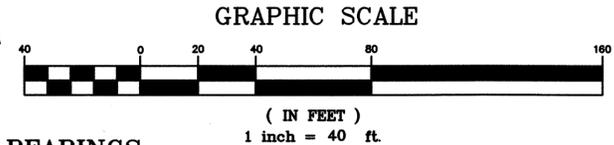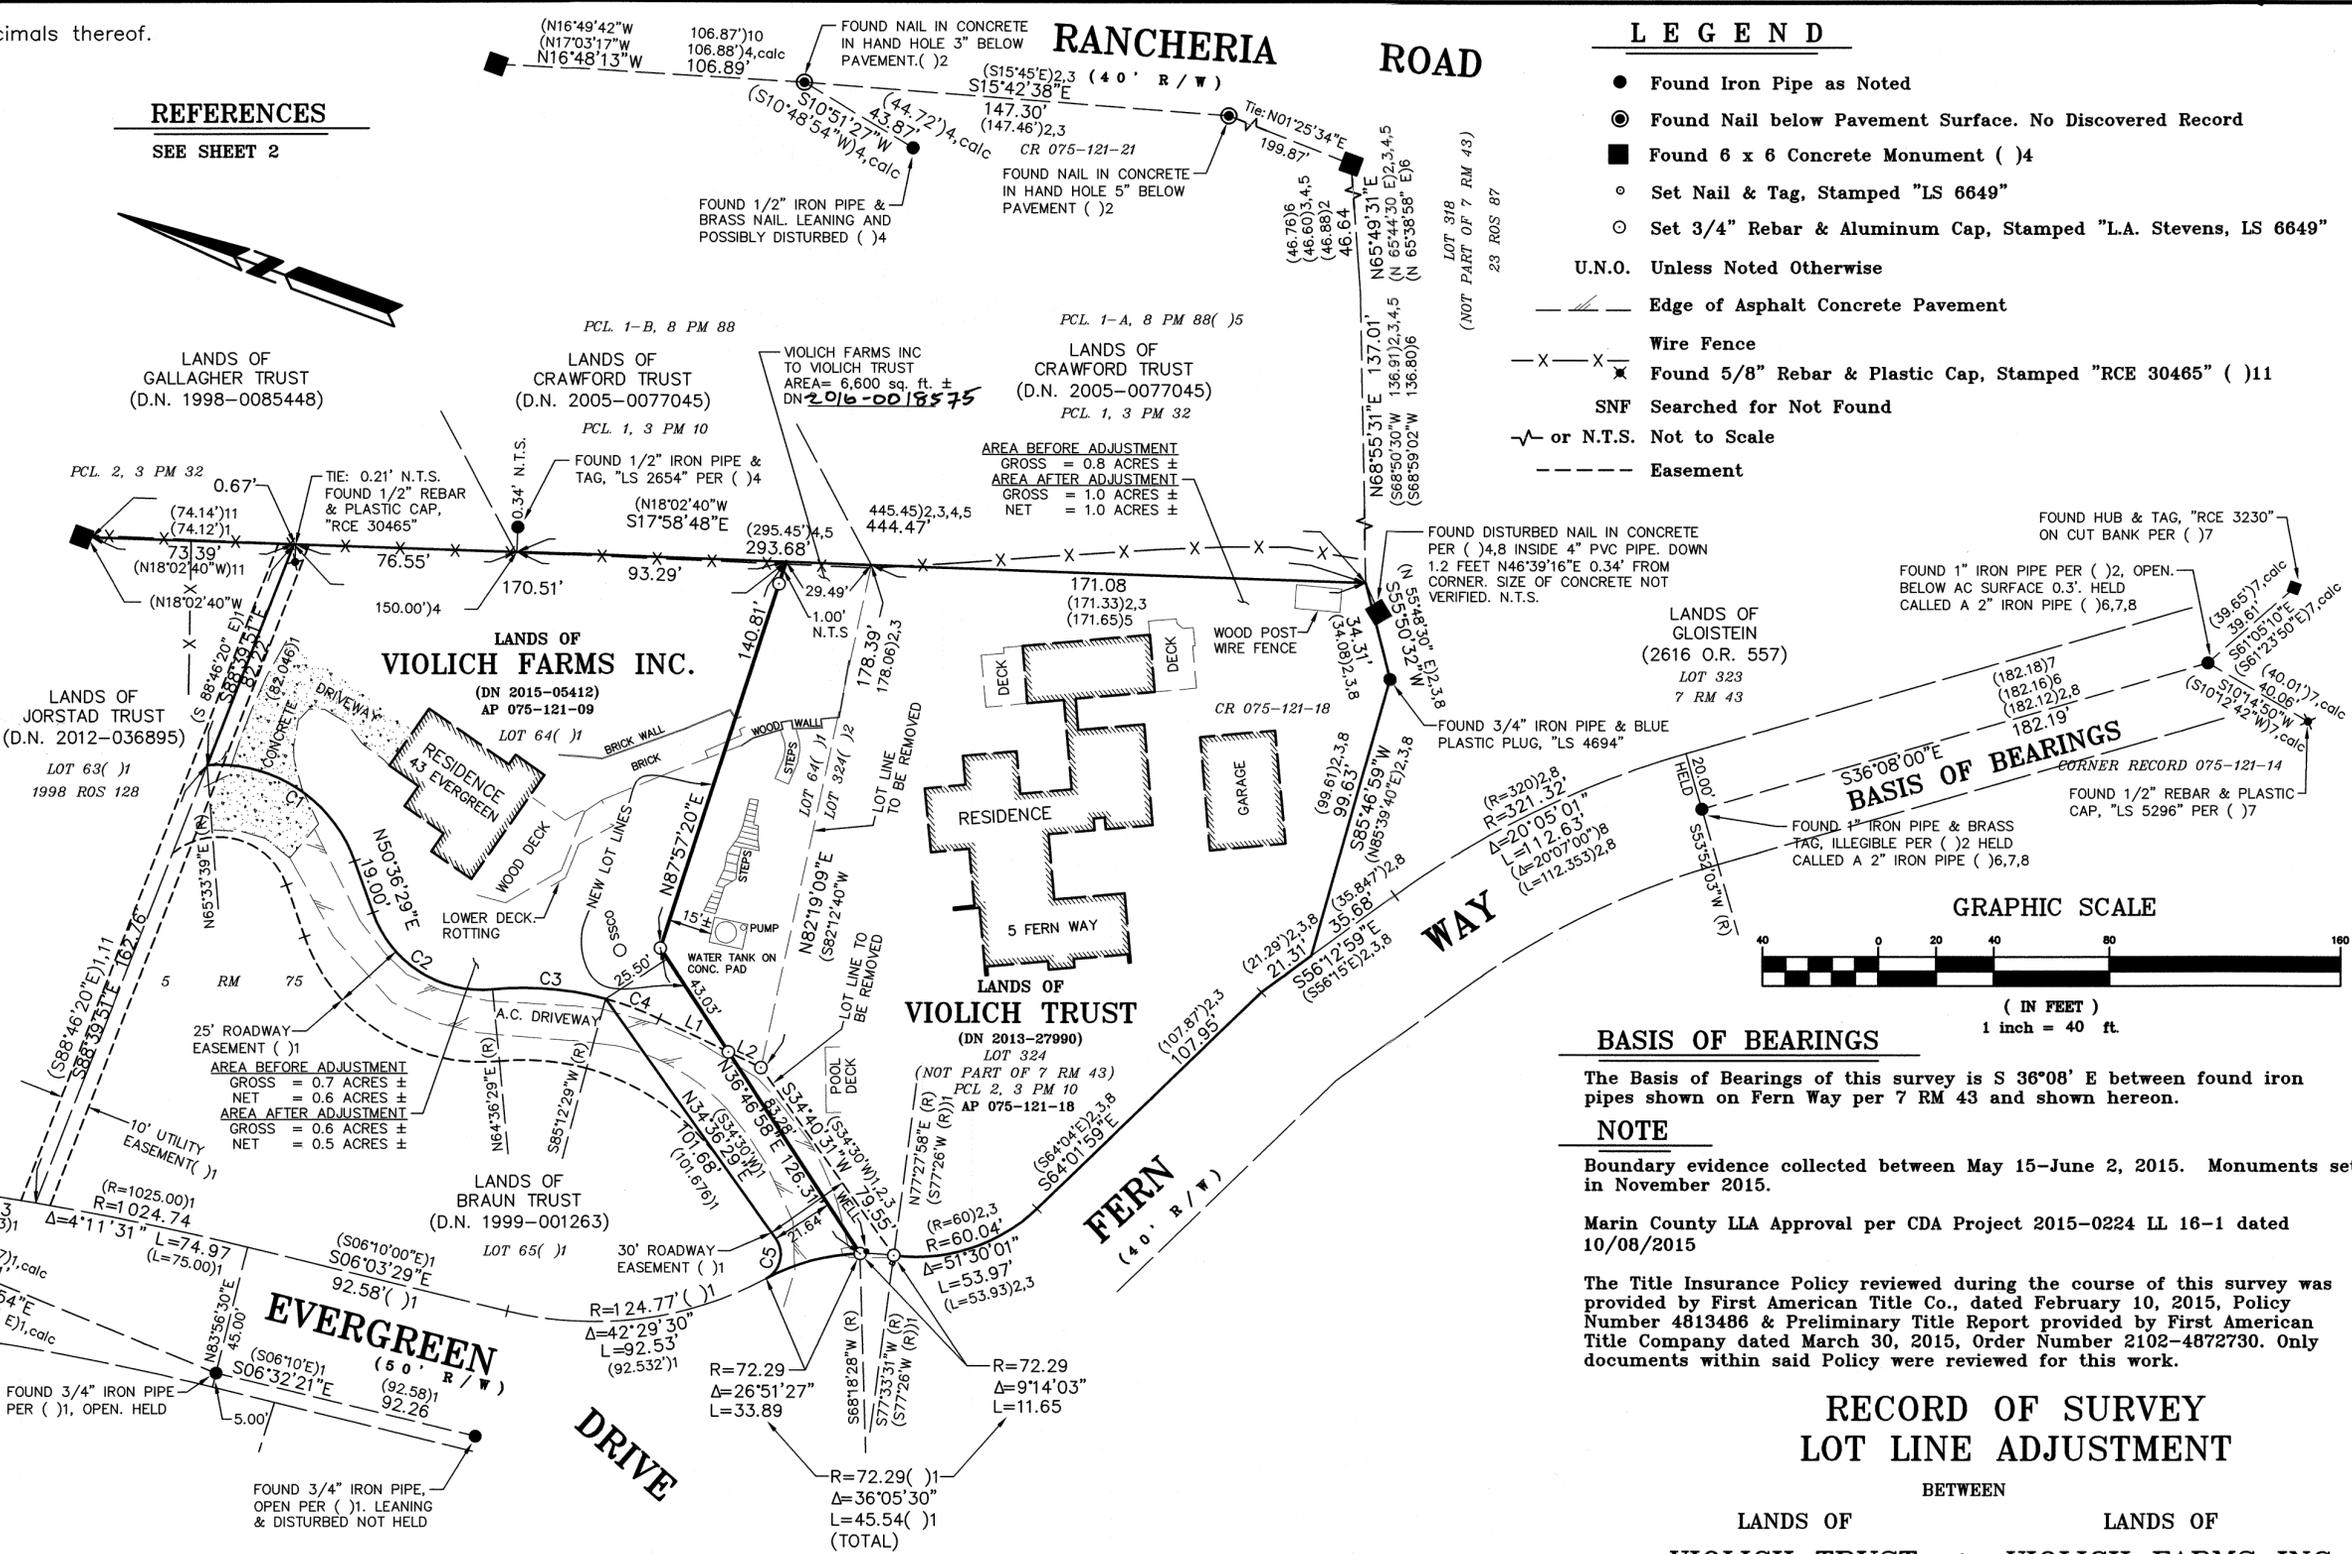

BASIS OF BEARINGS

The Basis of Bearings of this survey is S 36°08' E between found iron pipes shown on Fern Way per 7 RM 43 and shown hereon.

NOTE

Boundary evidence collected between May 15-June 2, 2015. Monuments set in November 2015.

Marin County LLA Approval per CDA Project 2015-0224 LL 16-1 dated 10/08/2015

The Title Insurance Policy reviewed during the course of this survey was provided by First American Title Co., dated February 10, 2015, Policy Number 4813486 & Preliminary Title Report provided by First American Title Company dated March 30, 2015, Order Number 2102-4872730. Only documents within said Policy were reviewed for this work.

**RECORD OF SURVEY
LOT LINE ADJUSTMENT**

BETWEEN
LANDS OF VIOLICH TRUST & VIOLICH FARMS INC.
(DN 2013-27990) (DN 2015-05412)

KENTFIELD
COUNTY OF MARIN STATE OF CALIFORNIA
MARCH, 2016 SCALE: 1" = 40'

L.A. Stevens & Associates, Inc.
Professional Land Surveyors * (415) 382-7713
7 Commercial Blvd. Suite 1 * Novato, California 94949

SURVEYOR'S STATEMENT

This map correctly represents a survey made by me or under my direction in conformance with the requirements of the Professional Land Surveyor's Act at the request of Paul Violich in April, 2015.

Lawrence A. Stevens, PLS 6649



COUNTY SURVEYOR'S STATEMENT

This map has been examined in accordance with Section 8766 of the Professional Land Surveyor's Act this 21st day of APRIL, 2016.

Richard Simonitch County Surveyor PLS 7821

By Deputy





RECORDER'S STATEMENT

Filed this 29 day of APRIL, 2016 at 10:05 a.m. in Book 2016 of Maps, Page 51, at the request of Marin County Public Works.

Serial No. 2016-0018578 Fee: \$12.00
Richard N. Benson County Recorder a.R. Roberts Deputy Recorder

All distances are in feet and decimals thereof.

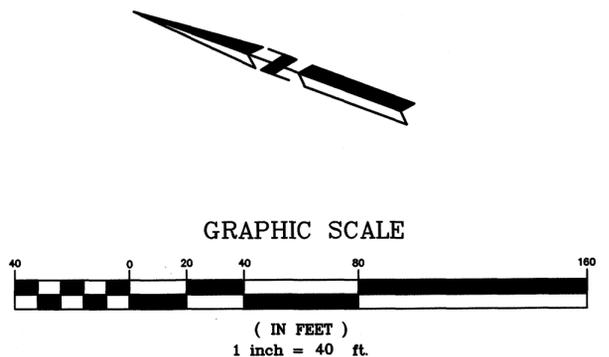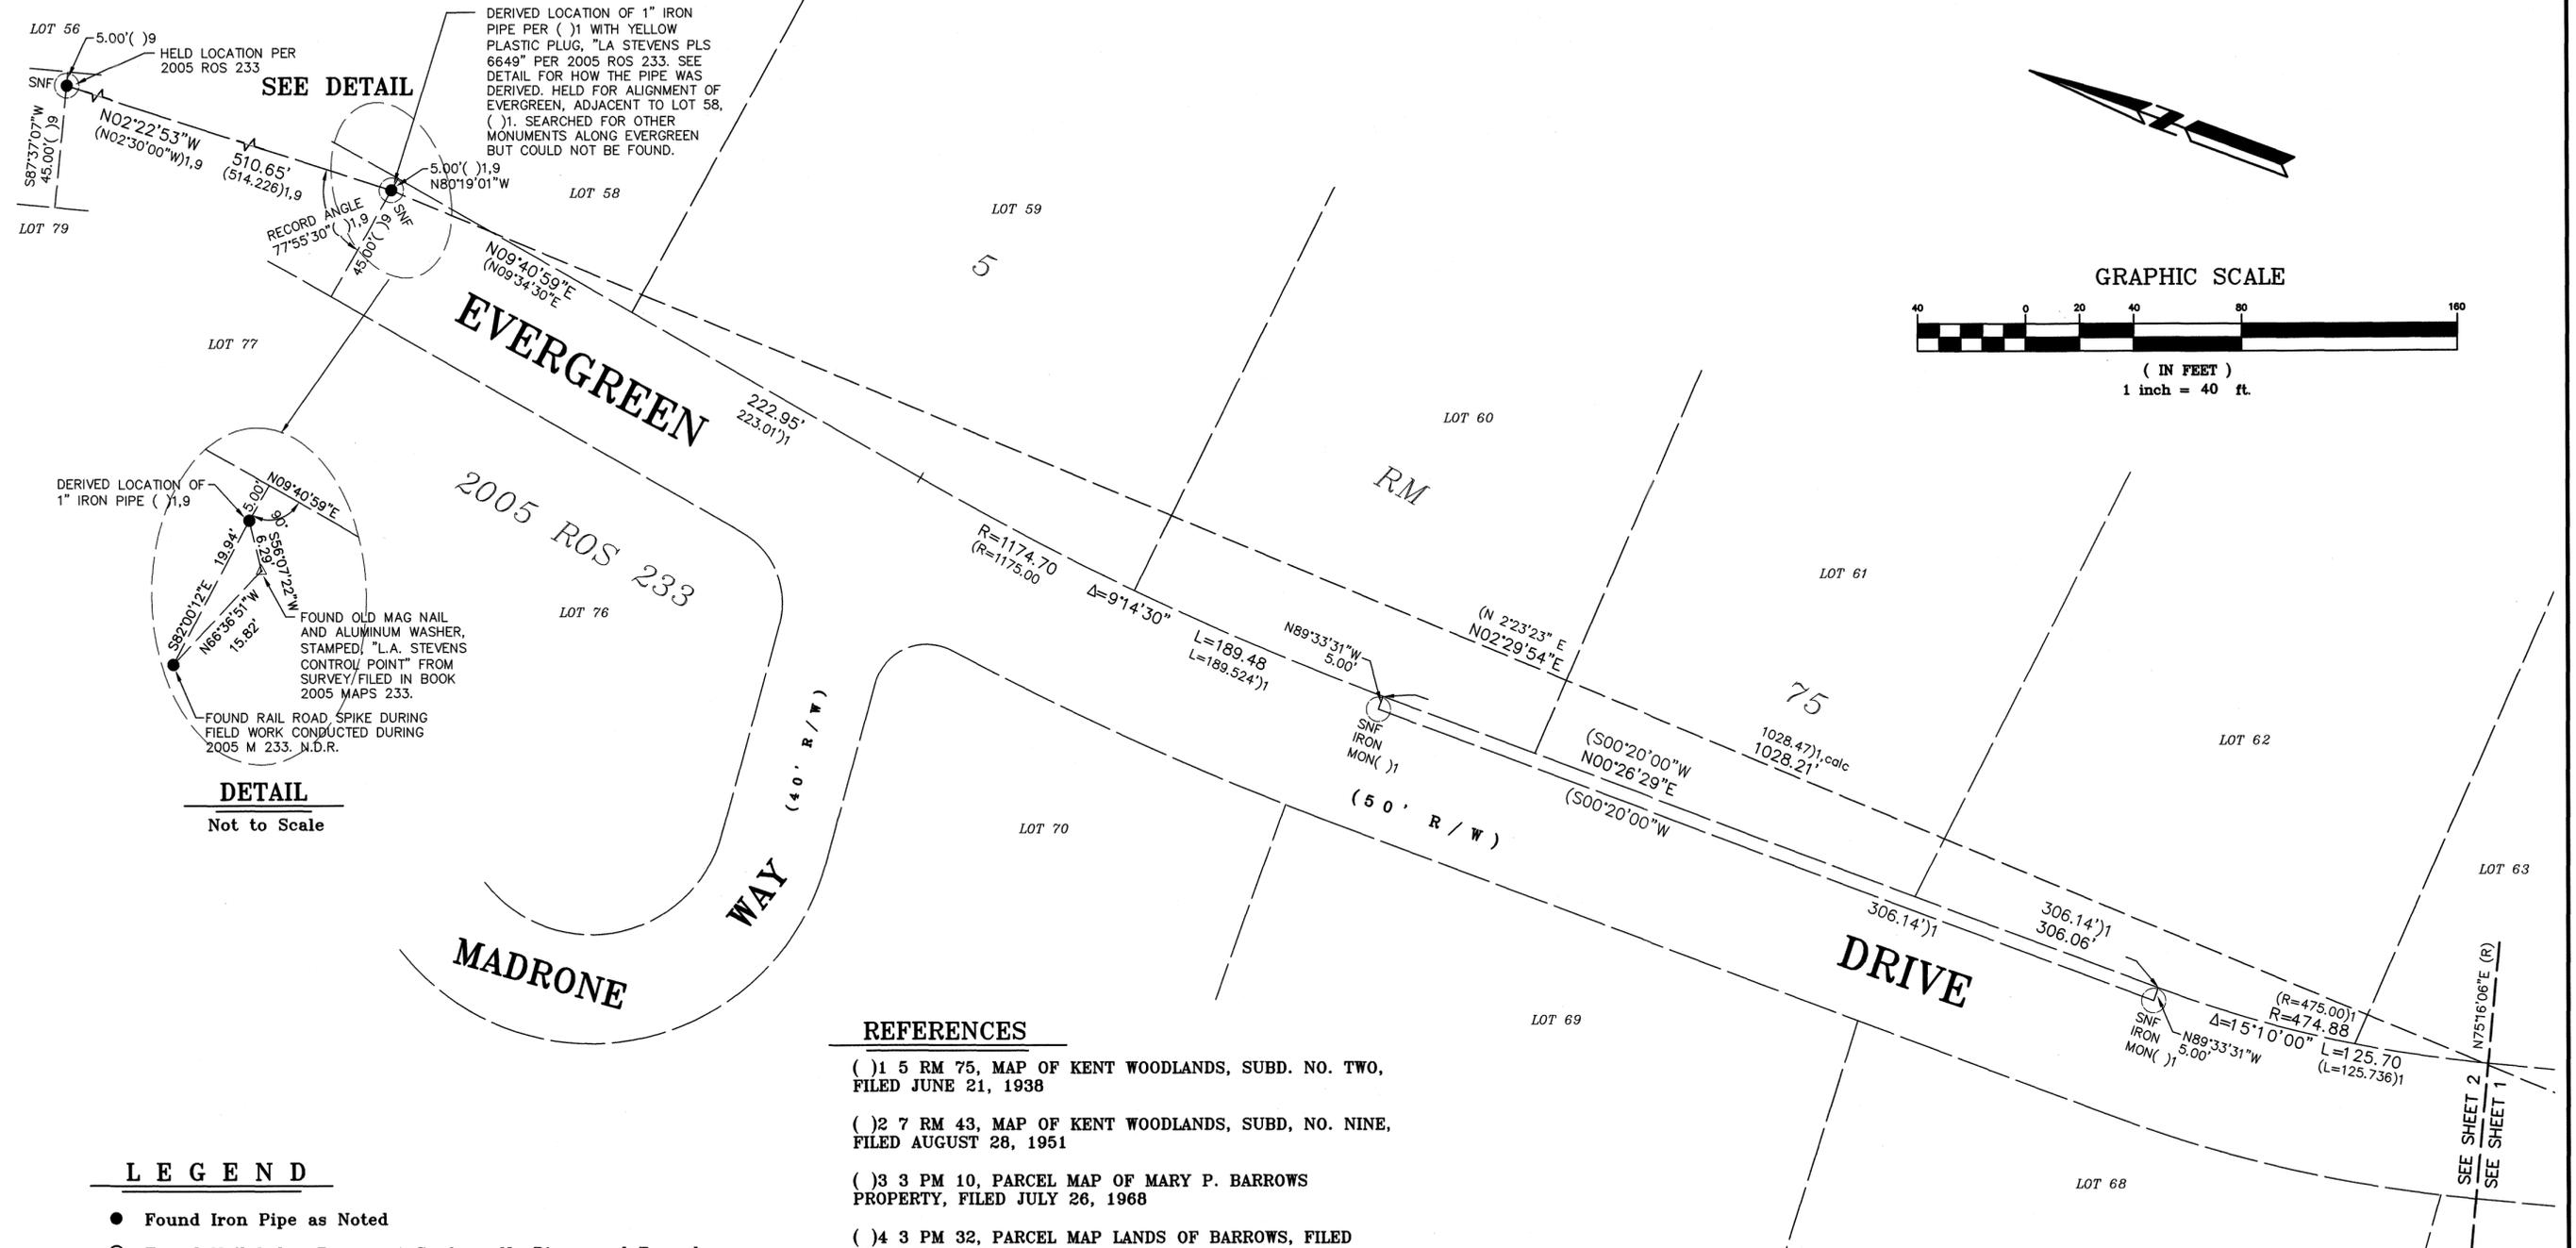

SEE DETAIL

DERIVED LOCATION OF 1" IRON PIPE PER ()1 WITH YELLOW PLASTIC PLUG, "LA STEVENS PLS 6649" PER 2005 ROS 233. SEE DETAIL FOR HOW THE PIPE WAS DERIVED. HELD FOR ALIGNMENT OF EVERGREEN, ADJACENT TO LOT 58, ()1. SEARCHED FOR OTHER MONUMENTS ALONG EVERGREEN BUT COULD NOT BE FOUND.

DERIVED LOCATION OF 1" IRON PIPE ()1,9

FOUND OLD MAG NAIL AND ALUMINUM WASHER, STAMPED, "L.A. STEVENS CONTROL POINT" FROM SURVEY FILED IN BOOK 2005 MAPS 233.

FOUND RAIL ROAD SPIKE DURING FIELD WORK CONDUCTED DURING 2005 M 233. N.D.R.

DETAIL
Not to Scale

REFERENCES

- ()1 5 RM 75, MAP OF KENT WOODLANDS, SUBD. NO. TWO, FILED JUNE 21, 1938
- ()2 7 RM 43, MAP OF KENT WOODLANDS, SUBD, NO. NINE, FILED AUGUST 28, 1951
- ()3 3 PM 10, PARCEL MAP OF MARY P. BARROWS PROPERTY, FILED JULY 26, 1968
- ()4 3 PM 32, PARCEL MAP LANDS OF BARROWS, FILED OCTOBER 2, 1968
- ()5 8 PM 88, PARCEL MAP "DIVISION OF PARCEL 1, LANDS OF BARROWS" FILED AUGUST 31, 1973
- ()6 23 ROS 87, RECORD OF SURVEY LANDS OF HERRMANN, FILED DECEMBER 4, 1987
- ()7 CORNER RECORD AP 075-121-14, FILED JUNE 22, 2011, BY STEVEN H. JACOBS
- ()8 CORNER RECORD AP 075-121-18, FILED OCTOBER 28, 2015, BY LAWRENCE P. DOYLE
- ()9 2005 ROS 233, RECORD OF SURVEY LANDS OF SCHACTER FILED SEPTEMBER 6, 2005
- ()10 CORNER RECORD AP 075-121-21, FILED JANUARY 12, 2016, BY TRACY W. PARK
- ()11 1998 ROS 128, RECORD OF SURVEY LANDS OF JORSTAD, FILED 10/6/1998

LEGEND

- Found Iron Pipe as Noted
- ⊙ Found Nail below Pavement Surface. No Discovered Record
- Found 6 x 6 Concrete Monument ()4
- Set Nail & Tag, Stamped "LS 6649"
- Set 3/4" Rebar & Aluminum Cap, Stamped "L.A. Stevens, LS 6649"
- U.N.O. Unless Noted Otherwise
- Edge of Asphalt Concrete Pavement
- Wire Fence
- ✱ Found 5/8" Rebar & Plastic Cap, Stamped "RCE 30465" ()11
- SNF Searched for Not Found
- or N.T.S. Not to Scale
- Easement

**RECORD OF SURVEY
LOT LINE ADJUSTMENT**

BETWEEN
LANDS OF VIOLICH TRUST & LANDS OF VIOLICH FARMS INC.
(DN 2013-27990) (DN 2015-05412)

KENTFIELD
COUNTY OF MARIN STATE OF CALIFORNIA
MARCH, 2016 SCALE: 1" = 40'

L.A. Stevens & Associates, Inc.
Professional Land Surveyors * (415) 382-7713
7 Commercial Blvd. Suite 1 * Novato, California 94949