

BASIS OF BEARINGS


THE BASIS OF BEARINGS FOR THIS SURVEY IS N 37°19'29" E BETWEEN FOUND STONE MONUMENT, AND FOUND RAILROAD SPIKE, PER 2006 O.S. 204, MARIN COUNTY RECORDS.

COUNTY RECORDER'S STATEMENT

Filed this 26 day of AUGUST, 2016, at 8:01 Am, in Book 2016 of Maps at Page 94 at the Request of the County Surveyor.

COUNTY SURVEYOR'S STATEMENT

This map has been examined in accordance with Section 8766 of the Professional Land Surveyor's Act this 20th day of AUGUST, 2016.

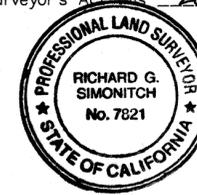

Richard Simonitch
Richard Simonitch
County Surveyor

By Deputy

Serial Number 2016-0038372

Richard N. Benson
County Recorder


Fee: \$10.00

A.R. Salveto
Deputy County Recorder


SURVEYOR'S STATEMENT

This map correctly represents a survey made by me or under my direction in conformance with the requirements of the Professional Land Surveyors Act, at the request of John Squire in July, 2014.

Stephen J. Flatland
Stephen J. Flatland PLS 7744
My License Expires 12/31/17

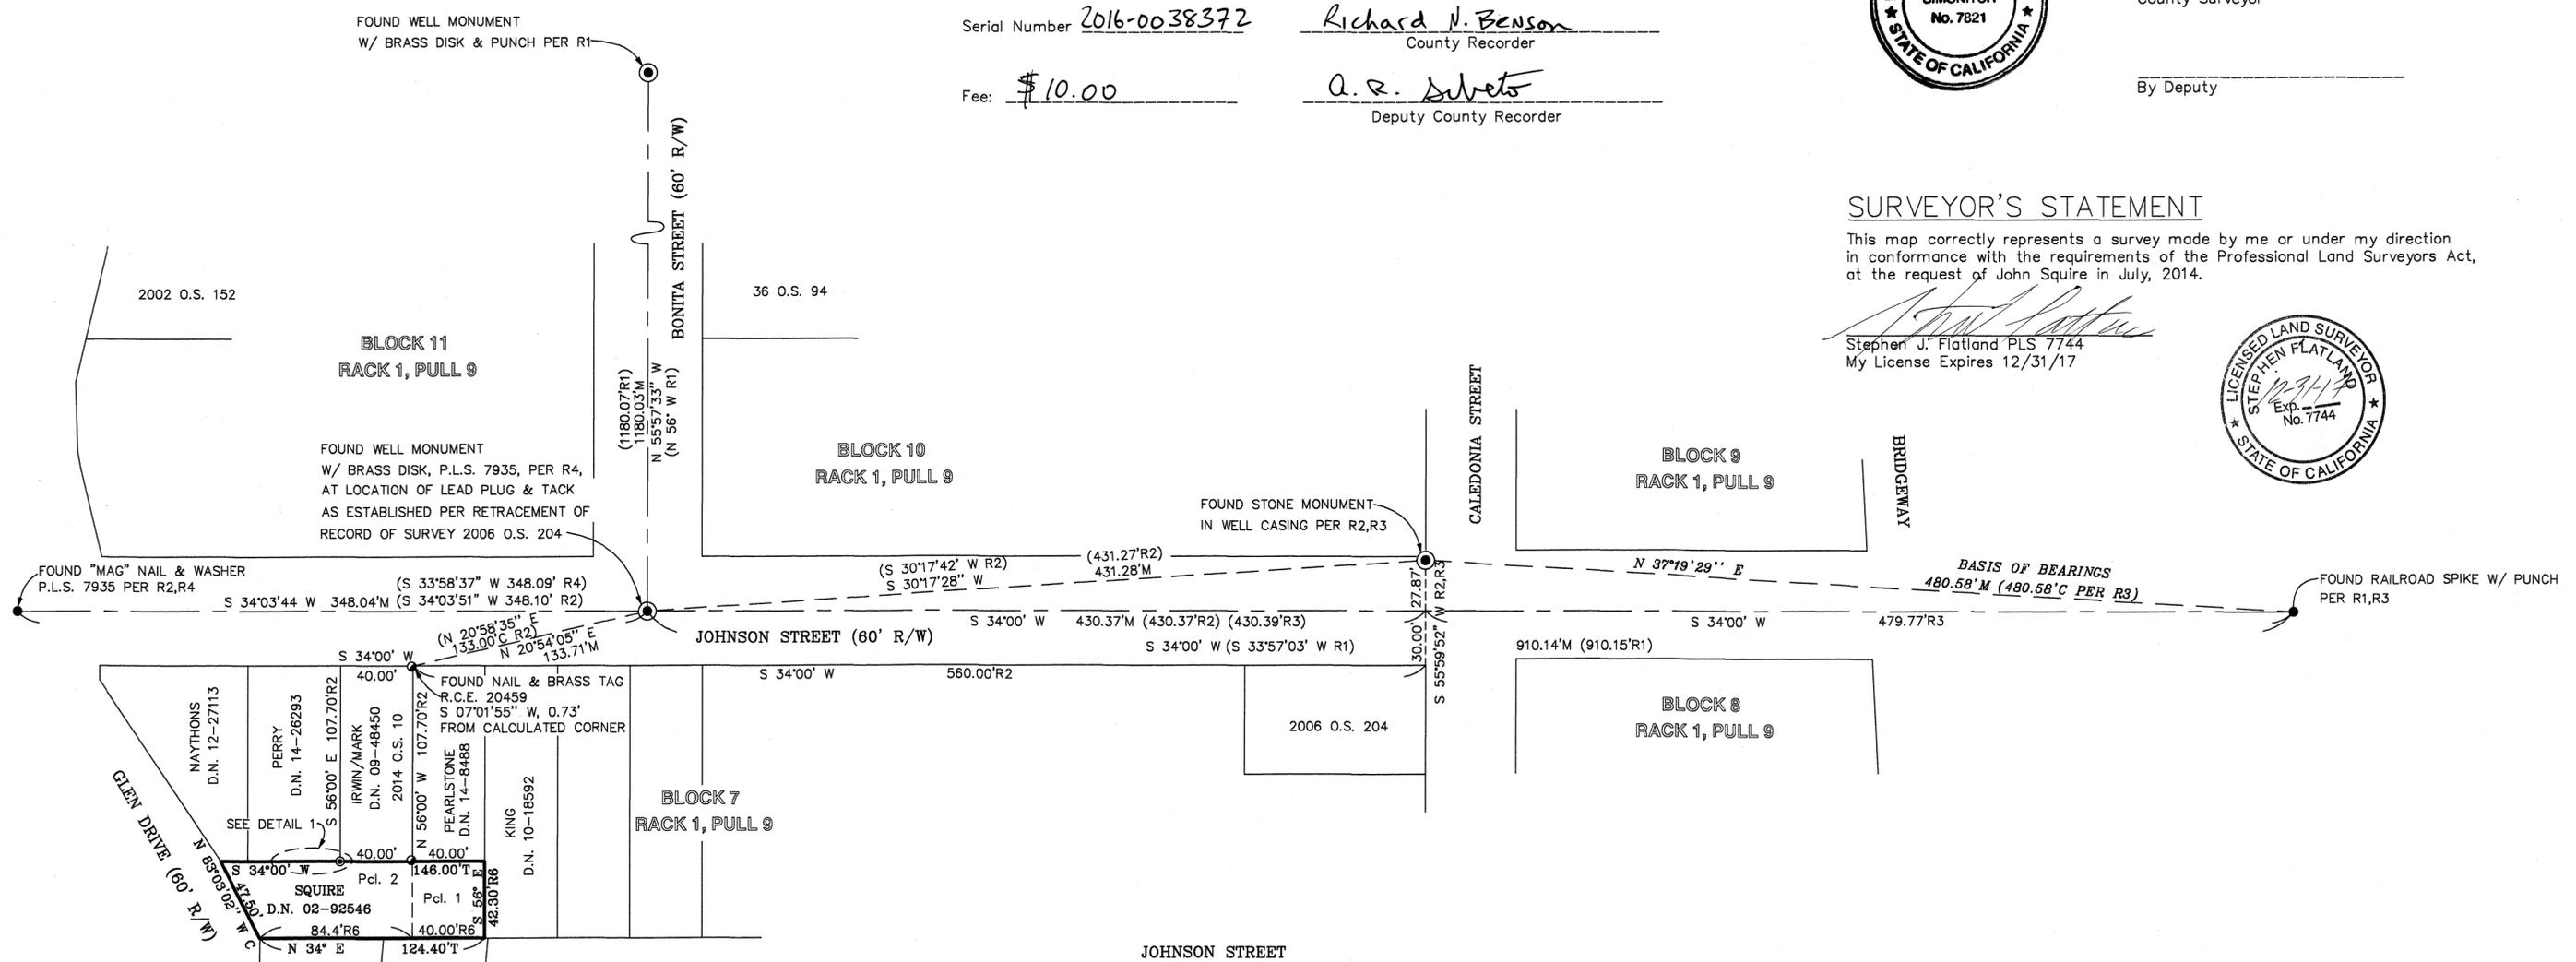

- LEGEND**
- FOUND WELL MONUMENT PER R4, UNLESS NOTED OTHERWISE
 - FOUND RAILROAD SPIKE PER R1, UNLESS NOTED OTHERWISE
 - FOUND NAIL & BRASS TAG, R.C.E. 20459, PER R2
 - SET 1/2" REBAR & CAP, P.L.S. 7744
 - SET NAIL & BRASS TAG, P.L.S. 7744
- REFERENCES**
- R1-RECORD OF SURVEY, 36 O.S. 94
 - R2-RECORD OF SURVEY, 2014 O.S. 10
 - R3-RECORD OF SURVEY, 2006 O.S. 204
 - R4-CORNER RECORD: APN 065-084-10&17
 - R5-D.N. 2012-27113
 - R6-D.N. 2002-92546
 - R7-D.N. 2014-26293

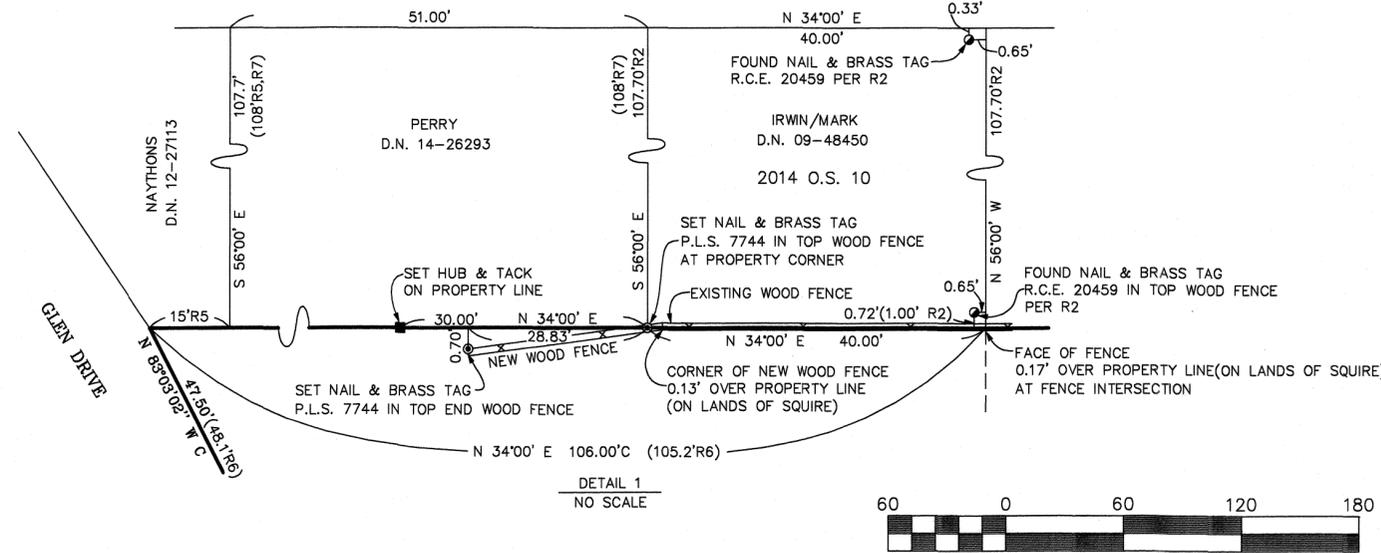

RECORD OF SURVEY


LANDS OF SQUIRE
D.N. 2002-92546

Being a portion of Lots 5 and 8, in Block 7, as shown upon "Official Map of the Lands of the Sausalito Land and Ferry Co", filed April 6, 1869, in Rack 1, Pull 9, Marin County Records

SAUSALITO COUNTY OF MARIN CALIFORNIA

SCALE: 1" = 60' DATE: JULY, 2016

STEPHEN FLATLAND LAND SURVEYOR
P.O. BOX 1837 SAN ANSELMO, CA
PH: (415) 457-5081

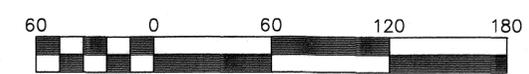

Scale 1" = 60'

ALL DISTANCES AND DIMENSIONS ARE IN FEET AND DECIMALS THEREOF.

A.P.N. 065-084-09

SHEET 1 OF 1