


LOT AREAS

| | BARRETT/WALSH | BUNCH/TRASK |
|-----------|----------------|----------------|
| OLD AREA: | 14,833 SQ. FT. | 18,980 SQ. FT. |
| NEW AREA: | 14,240 SQ. FT. | 19,573 SQ. FT. |

LINE TABLE

| LINE | BEARING | DISTANCE |
|------|-------------|----------|
| L1 | S06°39'34"W | 22.63' |
| L2 | S47°36'13"W | 15.44' |
| L3 | S72°21'38"W | 5.06' |
| L4 | S86°30'24"W | 5.55' |
| L5 | N88°34'45"W | 18.00' |

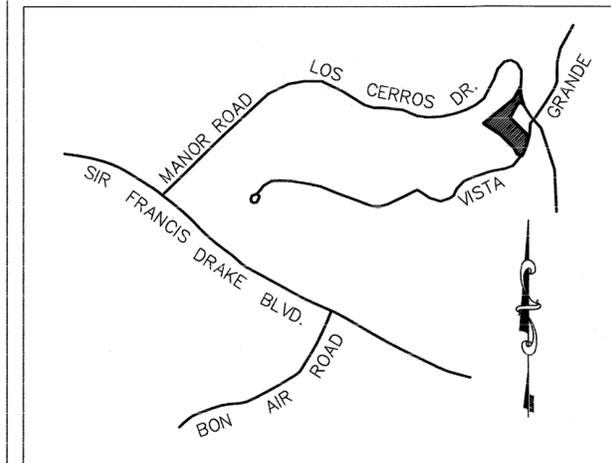

VICINITY MAP
NO SCALE

LEGEND

- FOUND PIPE MONUMENT PER 6 R.M. 44
- ⊙ FOUND PIPE MONUMENT PER 6 R.M. 72
- FOUND PIPE & TAG, L.S. 5814, NO RECORD
- SET 3/4" PIPE & PLUG, L.S. 4694
- SET HUB & TAG, L.S. 4694
- SFNF SEARCHED FOR, NOT FOUND

BASIS OF BEARING

THE BASIS OF BEARING FOR THIS SURVEY IS N26°36'12"E BETWEEN FOUND MONUMENTS PER 6 R.M. 44

NOTES

1. ALL DISTANCES ARE IN FEET AND DECIMALS THEREOF.
2. APPROVED PER MARIN COUNTY PLANNING, PROJECT ID 2015-0381 / LL 16-2

SURVEYOR'S STATEMENT

THIS MAP CORRECTLY REPRESENTS A SURVEY MADE BY ME OR UNDER MY DIRECTION IN CONFORMANCE WITH THE REQUIREMENTS OF THE PROFESSIONAL LAND SURVEYOR'S ACT AT THE REQUEST OF BRIAN BUNCH IN JULY 2015.

Lawrence P. Doyle
LAWRENCE P. DOYLE P.L.S. 4694
EXP. 9/30/17



COUNTY SURVEYOR'S STATEMENT

THIS MAP HAS BEEN EXAMINED IN ACCORDANCE WITH SECTION 8766 OF THE PROFESSIONAL LAND SURVEYORS ACT THIS 31st DAY OF AUGUST 2016

Richard Simonitch
RICHARD SIMONITCH, COUNTY SURVEYOR




BY DEPUTY

RECORDER'S STATEMENT

FILED THIS 2ND DAY OF SEP. 2016 AT 10:00 AM IN BOOK 2016 OF MAPS AT PAGE 98 AT THE REQUEST OF THE COUNTY OF MARIN DEPT. OF PUBLIC WORKS SERIAL NO. 2016-39646 FEE \$10

Richard N. Benson
RICHARD N. BENSON
COUNTY RECORDER

BY DEPUTY

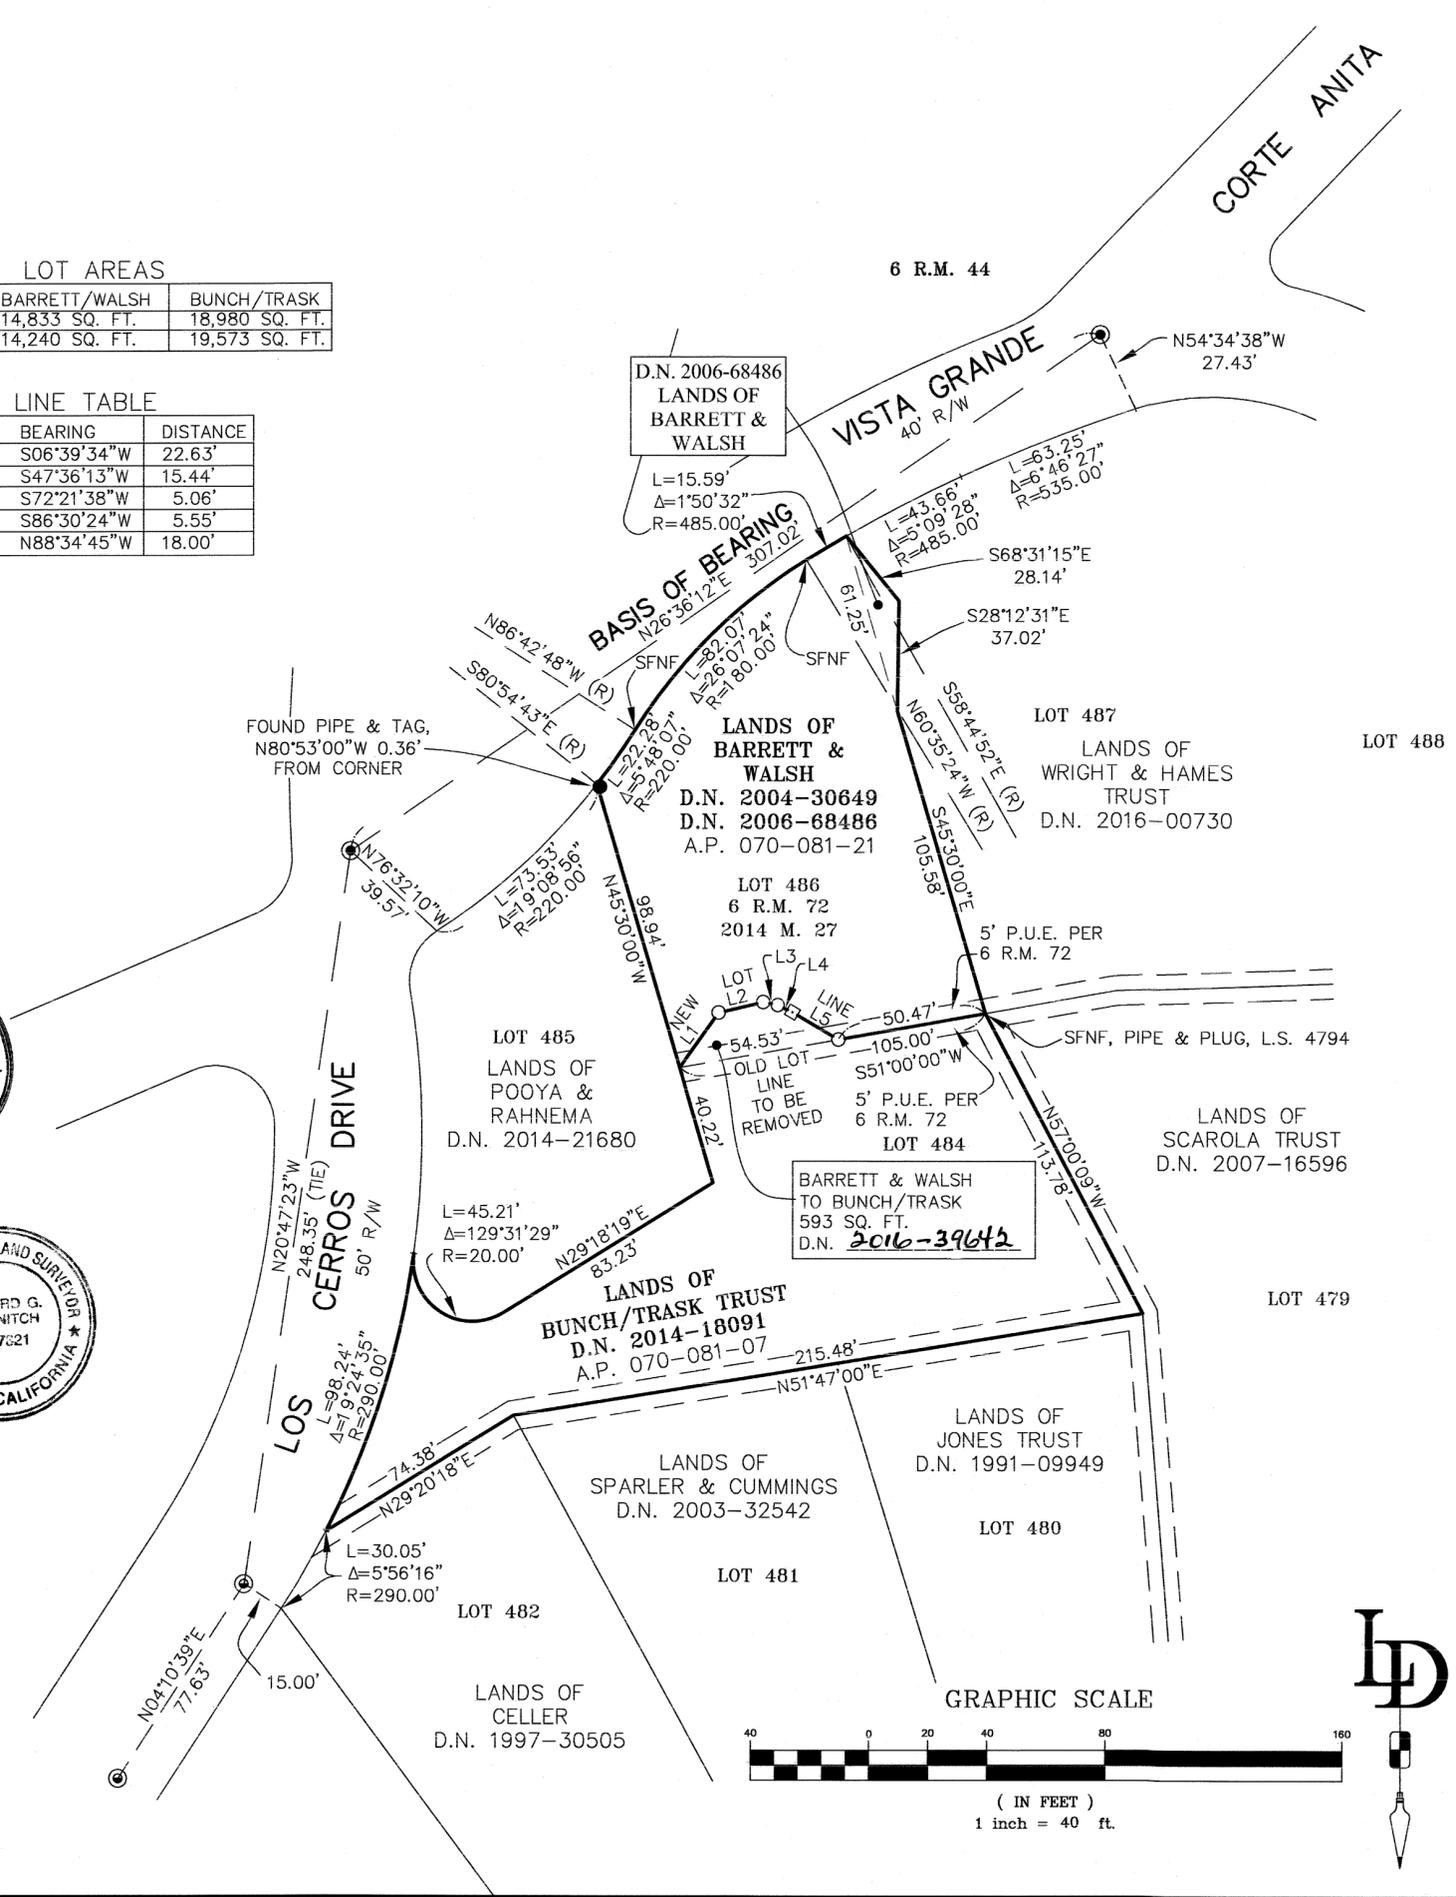

LOT LINE ADJUSTMENT
RECORD OF SURVEY

LANDS OF BARRETT & WALSH
D.N. 2004-30649
D.N. 2006-68486
LANDS OF BUNCH/TRASK TRUST
D.N. 2014-18091

BEING LOT 486, A PORTION OF LOT 487,
AND LOT 484
"MAP OF GREENBRAE SUB. NO. THREE,
MARIN COUNTY, CALIFORNIA" 6 R.M. 72

GREENBRAE MARIN COUNTY CALIFORNIA

LAWRENCE P. DOYLE
LAND SURVEYOR/CIVIL ENGINEER
100 HELENS LANE MILL VALLEY, CA 94941 (415) 388-9585

DATE: AUGUST 2016 SHEET 1 OF 1 A.P. 070-081-21,07
SCALE: 1" = 40' 2598-15

