

COORDINATES, BEARINGS AND DISTANCES SHOWN ARE ON THE CALIFORNIA COORDINATE SYSTEM OF 1983, ZONE 3, EPOCH 1991.35. MULTIPLY DISTANCES SHOWN BY 1.0000383 TO OBTAIN GROUND LEVEL DISTANCES.

NOTE: The State of California or its officers or agents shall not be responsible for the accuracy or completeness of digital images of this map.

**LEGEND:**

- ▲ FOUND MONUMENT/STATION PER 2001 MAPS 43. SEE SHEET 2 OF 13 FOR DESCRIPTIONS
- PM POST MILE
- MONUMENT TIES

**SURVEYOR'S STATEMENT**

THIS MAP CORRECTLY REPRESENTS A SURVEY MADE BY ME OR UNDER MY DIRECTION IN CONFORMANCE WITH THE REQUIREMENTS OF THE LAND SURVEYORS' ACT AT THE REQUEST OF THE STATE OF CALIFORNIA, DEPARTMENT OF TRANSPORTATION IN JUNE, 2016.

SIGNED:   
 JERRY ZHONG, P.L.S. 7784, LICENSE EXPIRES 12/31/2017



**BASIS OF BEARING**


FOUND STATIONS SON 64 AND MRN 27 AS SHOWN ON THAT CERTAIN RECORD OF SURVEY FILED MARCH 28, 2001, IN BOOK 2001 OF MAPS, AT PAGE 43, IN THE OFFICE OF THE COUNTY RECORDER OF MARIN COUNTY. TAKEN AS SOUTH 24°01'24" EAST. THIS RECORD OF SURVEY IS BASED UPON THE CALIFORNIA COORDINATE SYSTEM OF 1983, EPOCH 1991.35, ZONE 3. ALL DISTANCES SHOWN ARE GRID DISTANCES AND IN U.S. SURVEY FOOT. MULTIPLY DISTANCES SHOWN BY 1.0000383 TO OBTAIN GROUND LEVEL DISTANCES. (SAID RECORD OF SURVEY WAS ALSO FILED JUNE 7, 2001, IN BOOK 621 OF MAPS, AT PAGES 43 THROUGH 45, IN THE OFFICE OF THE COUNTY RECORDER OF SONOMA COUNTY)

**NOTES**

- 1) THE INITIAL CONTROL NETWORK FOR THIS RETRACEMENT SURVEY WAS DEVELOPED USING GLOBAL POSITIONING SYSTEM (GPS) TECHNIQUES ON DECEMBER 20 AND 21, 2000. A RECORD OF SURVEY OF THE GPS SURVEY WAS SUBSEQUENTLY FILED MARCH 28, 2001 IN BOOK 2001 OF MAPS, AT PAGE 43, IN THE OFFICE OF THE COUNTY RECORDER OF MARIN COUNTY. THE SAME RECORD OF SURVEY WAS ALSO FILED JUNE 7, 2001, IN BOOK 621 OF MAPS, AT PAGES 43 THROUGH 45, IN THE OFFICE OF THE COUNTY RECORDER OF SONOMA COUNTY.
- 2) THIS RIGHT OF WAY RETRACEMENT IS BASED ON FOUND RIGHT OF WAY CENTERLINE MONUMENTS AS SHOWN ON CALTRANS RIGHT OF WAY RECORD MAPS R-21.1 THROUGH R-21.8.
- 3) EXISTING STATE RIGHT OF WAY REFLECTS CURRENT STATE RIGHT OF WAY LIMIT AND THE NEWLY ACQUIRED RIGHT OF WAY FOR THE CURRENT WIDENING PROJECT.
- 4) THE FUTURE FRONTAGE ROAD RIGHT OF WAY LIMITS AND ALIGNMENTS WILL BE AVAILABLE WHEN RELINQUISHMENT OF SAID FRONTAGE ROADS TO THE COUNTY OF MARIN ARE RECORDED.
- 5) FUTURE FRONTAGE ROAD RIGHT OF WAY LYING WITHIN OLOMPALI STATE HISTORIC PARK WILL BE DIRECTLY TRANSFERRED TO COUNTY OF MARIN FROM CALIFORNIA DEPARTMENT OF PARKS AND RECREATION.
- 6) ALL OF THE 6"x6" CONCRETE MONUMENTS SHOWN WERE FOUND AT THE TIME WHEN THE NEW RW MONUMENTS WERE SET FROM 12/2016 TO 01/2017. THEY ARE CALTRANS RIGHT OF WAY MONUMENTS SET SHORTLY AFTER COMPLETION OF CONSTRUCTION DURING 1940'S; HOWEVER, NO RECORD OF SURVEY(S) HAD EVER BEEN FILED. THE ACTUAL CALTRANS RIGHT OF WAY ACQUISITIONS FOR THIS PORTION OF U.S. 101 WERE ALL BASED ON THE CONSTRUCTION CENTERLINE WHICH WERE MONUMENTED BY THE CENTERLINE MONUMENTS SHOWN ON THIS RECORD OF SURVEY AS WELL AS CALTRANS RIGHT OF WAY RECORD MAPS R-21.1 THROUGH R-21.8. AT THE MEANTIME, MAJORITY OF THE FOUND 6"x6" CONCRETE MONUMENTS ARE COMMONLY HELD BY PRIVATE SURVEYORS BY REFERENCING TO CALTRANS RIGHT OF WAY RECORD MAPS AND CALLING OUT STATIONS AND OFFSETS SINCE THEY ARE THE ONLY CALTRANS RIGHT OF WAY MONUMENTS ACCESSIBLE TO THE GENERAL PUBLIC, BUT MOST OF THE CALTRANS RIGHT OF WAY RECORD MAPS DON'T SHOW THOSE MONUMENTS. SINCE THE 6"x6" CONCRETE MONUMENTS ARE NOT THE ORIGINAL RIGHT OF WAY MONUMENTS CALLED OUT BY THE ACQUISITION DEEDS, THIS RECORD OF SURVEY PRIMARILY UTILIZE THE FOUND CENTERLINE MONUMENTS TO ESTABLISH THE EXISTING CALTRANS RIGHT OF WAY, AND ALL OF THE OTHER FOUND MONUMENTS YIELD TO THE ESTABLISHED CENTER LINE.

**SONOMA COUNTY**

**MARIN COUNTY**

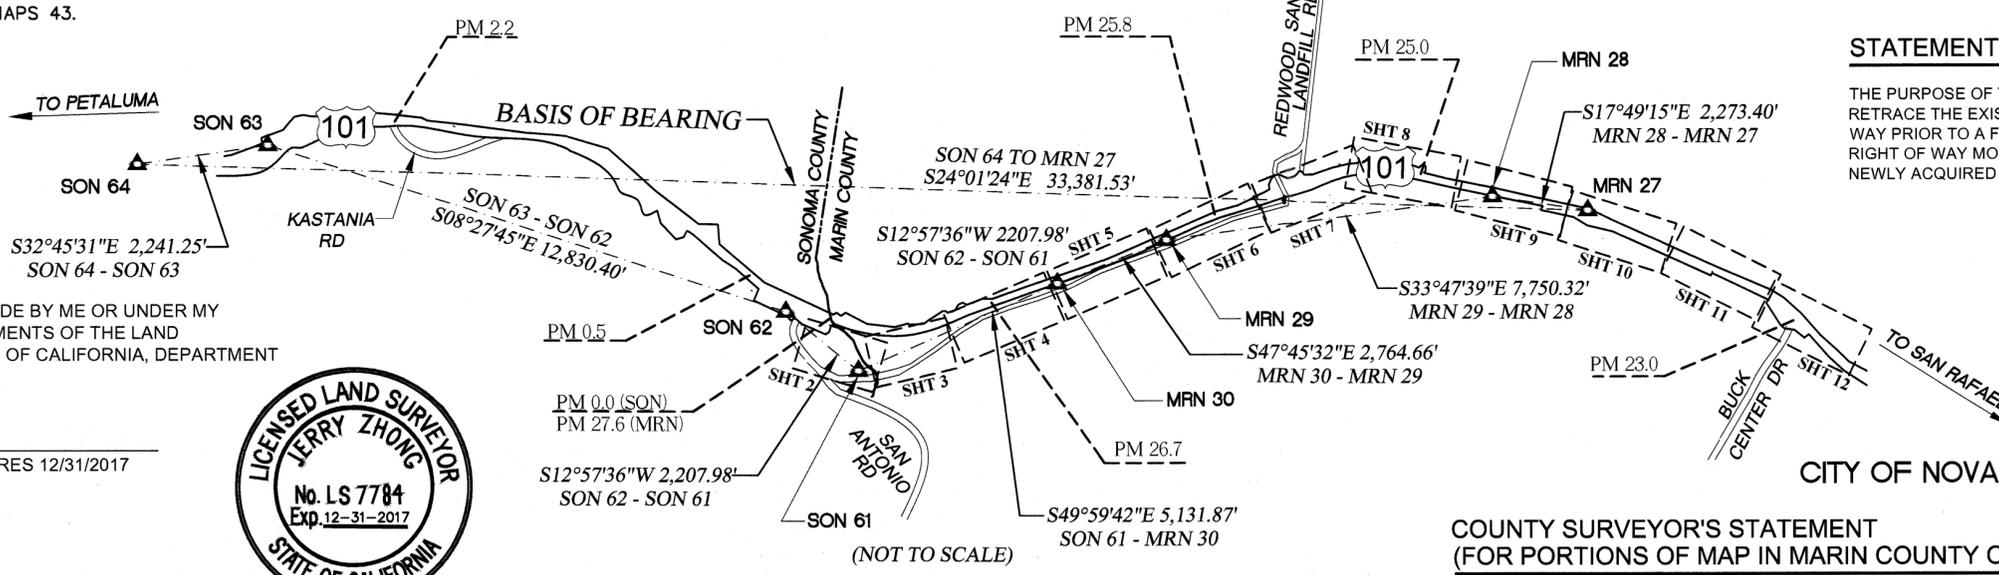

**STATEMENT OF PURPOSE**

THE PURPOSE OF THIS SURVEY IS TO RETRACE THE EXISTING STATE RIGHT OF WAY PRIOR TO A FREEWAY WIDENING AND RIGHT OF WAY MONUMENTATION OF THE NEWLY ACQUIRED STATE RIGHT OF WAY.

**COUNTY SURVEYOR'S STATEMENT (FOR PORTIONS OF MAP IN MARIN COUNTY ONLY)**

THIS MAP HAS BEEN EXAMINED IN ACCORDANCE WITH SECTION 8766 OF THE LAND SURVEYOR'S ACT THIS 3RD DAY OF MAY, 2017.

BY: CRAIG TACKABERY, COUNTY SURVEYOR, L.S. 7128  
 EXPIRATION DATE: DECEMBER 31, 2018

BY: T.K. Put  
 DEPUTY



**COUNTY SURVEYOR'S NOTE**

IT IS THE COUNTY SURVEYOR'S OPINION THAT EVIDENCE EXISTS WHICH MAY ALTER THE POSITION OF POINTS & LINES SHOWN ON THIS SURVEY; AND THE 6"x6" CONCRETE MONUMENTS ARE COMMONLY HELD BY SURVEYORS AS IDENTIFYING THE POSITIONS OF THE CORNERS OF THE STATE'S RIGHT-OF-WAY, AS WELL AS THE CORNERS OF ADJOINING PROPERTY OWNERS.

**REFERENCES**

- (R1) RECORD OF SURVEY, FILED MARCH 28, 2000 IN BOOK 2001 OF MAPS, AT PAGE 43, IN THE OFFICE OF THE COUNTY RECORDER OF MARIN COUNTY. ALSO FILED JUNE 7, 2001, IN BOOK 621 OF MAPS, AT PAGES 43 THROUGH 45, IN THE OFFICE OF THE COUNTY RECORDER OF SONOMA COUNTY.
- (R2) CALTRANS RIGHT OF WAY RECORD MAPS R-21.1 THROUGH R-21.8.

**COORDINATES OF FOUND CONTROL POINTS**

Station	N (METRIC)	E (METRIC)	N (USFT)	E (USFT)
MRN 27	684537.103	1819057.630	2245852.145	5968024.908
MRN 28	685196.789	1818845.564	2248016.465	5967329.155
MRN 29	687159.962	1817531.629	2254457.309	5963018.353
MRN 30	687726.447	1816907.780	2256315.852	5960971.612
SON 61	688731.997	1815709.623	2259614.894	5957040.655
SON 62	689387.848	1815860.557	2261766.631	5957535.844
SON 63	693255.984	1815285.047	2274457.341	5955647.692
SON 64	693830.470	1814915.403	2276342.134	5954434.951

NOTE: METRIC VALUES ARE PER 2001 MAPS 43. IMPERIAL VALUES ARE CONVERTED FROM METRIC VALUES BY MULTIPLYING THE FACTOR OF 3937/1200.

**RECORDER'S STATEMENT**

FILED THIS 5<sup>TH</sup> DAY OF MAY 2017 AT 8:02 A.M. IN BOOK 2017 OF MAPS AT PAGE 36, AT THE REQUEST OF THE STATE OF CALIFORNIA, DEPARTMENT OF TRANSPORTATION, SERIAL NO. 2017-018139

RICHARD N. BENSON  
 COUNTY RECORDER

h.t.  
 DEPUTY COUNTY RECORDER

RECORDED WITHOUT FEE PER G.C. 27383

**STATE OF CALIFORNIA**  
**CALIFORNIA STATE TRANSPORTATION AGENCY**  
**DEPARTMENT OF TRANSPORTATION**  
**RECORD OF SURVEY**  
 OF  
 A PORTION OF U.S. ROUTE 101 FROM POST MILE 23.5 TO POST MILE 27.6 SITUATED IN THE UNINCORPORATED AREA OF COUNTY OF MARIN, STATE OF CALIFORNIA  
 JUNE, 2016

DISTRICT	COUNTY	ROUTE	SHEET PM	SHEET NO.	TOTAL SHEETS
04	MRN	101	23.5-27.6	1	12


COORDINATES, BEARINGS AND DISTANCES SHOWN ARE ON THE CALIFORNIA COORDINATE SYSTEM OF 1983, ZONE 3, EPOCH 1991.35. MULTIPLY DISTANCES SHOWN BY 1.000383 TO OBTAIN GROUND LEVEL DISTANCES.

**SONOMA COUNTY**

216 MAPS 18  
R/S  
S.C.R.

**MARIN COUNTY**

APN: 125-130-04  
CORDA  
DOC. NO. 2010-0018596  
M.C.R.

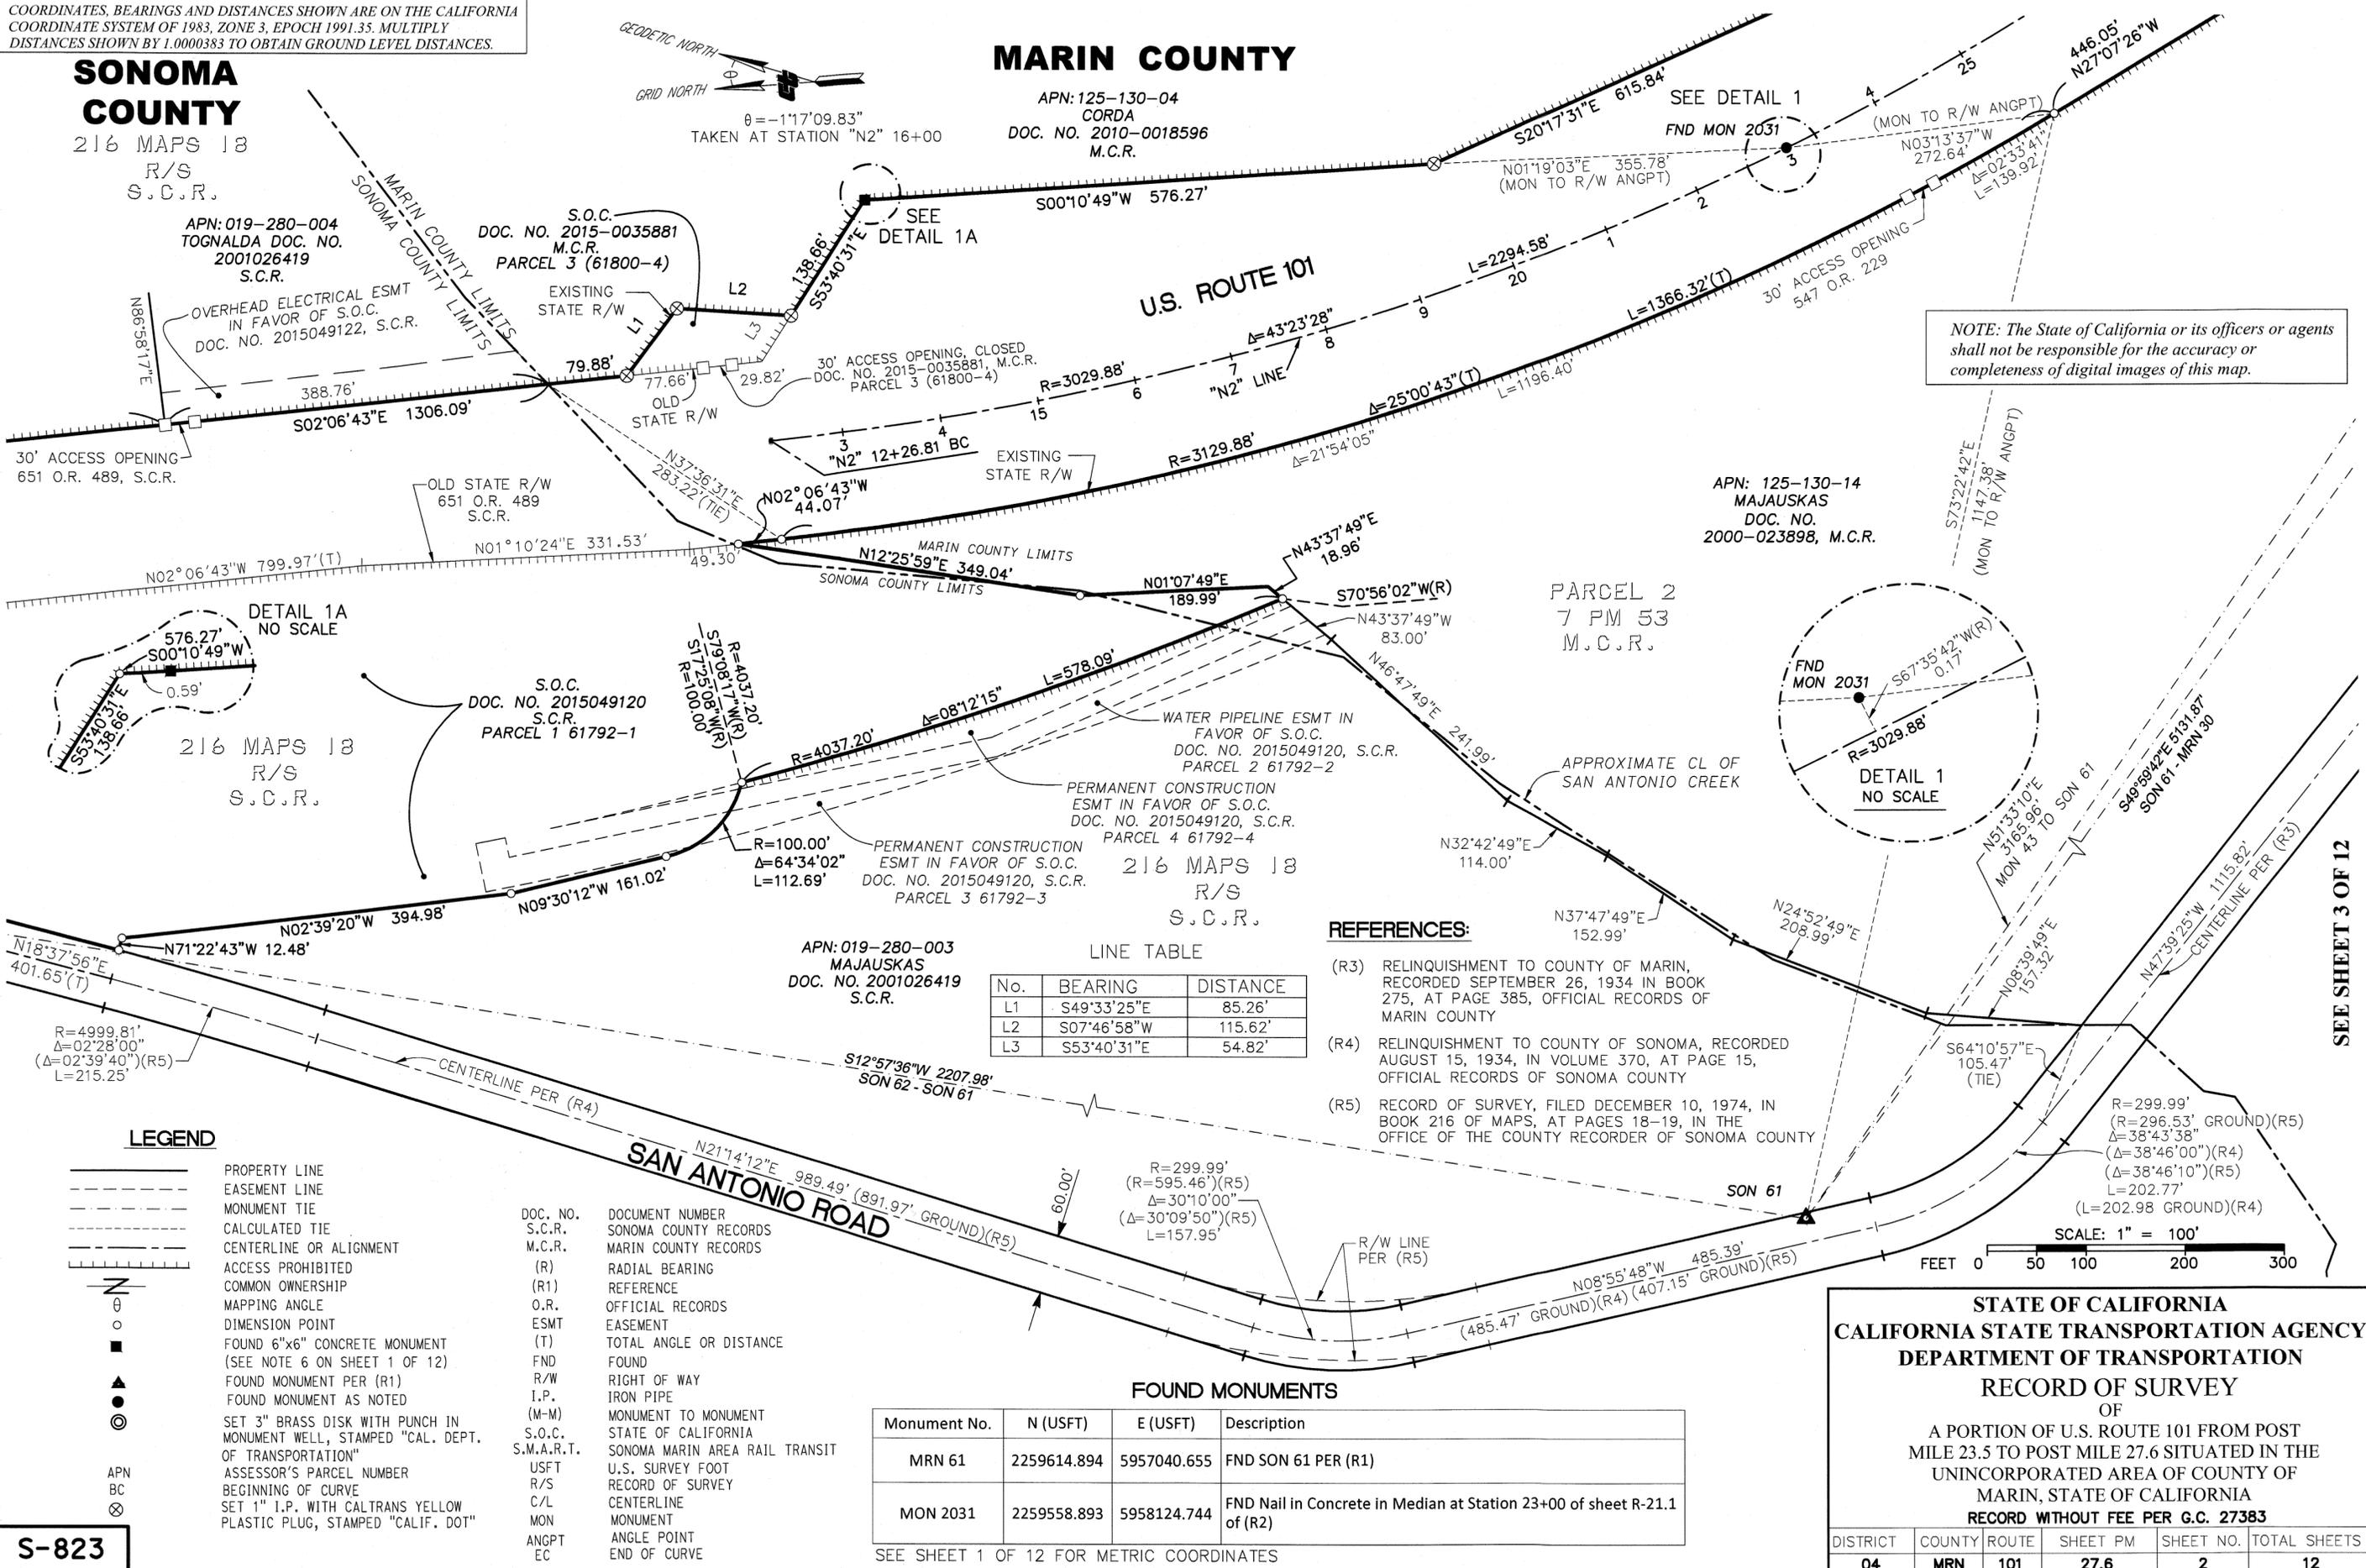

NOTE: The State of California or its officers or agents shall not be responsible for the accuracy or completeness of digital images of this map.

DETAIL 1A  
NO SCALE

DETAIL 1  
NO SCALE

216 MAPS 18  
R/S  
S.C.R.

216 MAPS 18  
R/S  
S.C.R.

**REFERENCES:**

- (R3) RELINQUISHMENT TO COUNTY OF MARIN, RECORDED SEPTEMBER 26, 1934 IN BOOK 275, AT PAGE 385, OFFICIAL RECORDS OF MARIN COUNTY
- (R4) RELINQUISHMENT TO COUNTY OF SONOMA, RECORDED AUGUST 15, 1934, IN VOLUME 370, AT PAGE 15, OFFICIAL RECORDS OF SONOMA COUNTY
- (R5) RECORD OF SURVEY, FILED DECEMBER 10, 1974, IN BOOK 216 OF MAPS, AT PAGES 18-19, IN THE OFFICE OF THE COUNTY RECORDER OF SONOMA COUNTY

**LINE TABLE**

No.	BEARING	DISTANCE
L1	S49°33'25"E	85.26'
L2	S07°46'58"W	115.62'
L3	S53°40'31"E	54.82'

**LEGEND**

- PROPERTY LINE
- - - EASEMENT LINE
- MONUMENT TIE
- - - CALCULATED TIE
- - - CENTERLINE OR ALIGNMENT
- ACCESS PROHIBITED
- COMMON OWNERSHIP
- MAPPING ANGLE
- DIMENSION POINT
- FOUND 6"x6" CONCRETE MONUMENT (SEE NOTE 6 ON SHEET 1 OF 12)
- FOUND MONUMENT PER (R1)
- FOUND MONUMENT AS NOTED
- ⊙ SET 3" BRASS DISK WITH PUNCH IN MONUMENT WELL, STAMPED "CAL. DEPT. OF TRANSPORTATION"
- APN ASSESSOR'S PARCEL NUMBER
- BC BEGINNING OF CURVE
- ⊗ SET 1" I.P. WITH CALTRANS YELLOW PLASTIC PLUG, STAMPED "CALIF. DOT"

- DOC. NO. DOCUMENT NUMBER
- S.C.R. SONOMA COUNTY RECORDS
- M.C.R. MARIN COUNTY RECORDS
- (R) RADIAL BEARING
- (R1) REFERENCE
- O.R. OFFICIAL RECORDS
- ESMT EASEMENT
- (T) TOTAL ANGLE OR DISTANCE
- FND FOUND
- R/W RIGHT OF WAY
- I.P. IRON PIPE
- (M-M) MONUMENT TO MONUMENT
- S.O.C. STATE OF CALIFORNIA
- S.M.A.R.T. SONOMA MARIN AREA RAIL TRANSIT
- USFT U.S. SURVEY FOOT
- R/S RECORD OF SURVEY
- C/L CENTERLINE
- MON MONUMENT
- ANGPT ANGLE POINT
- EC END OF CURVE

**FOUND MONUMENTS**

Monument No.	N (USFT)	E (USFT)	Description
MRN 61	2259614.894	5957040.655	FND SON 61 PER (R1)
MON 2031	2259558.893	5958124.744	FND Nail in Concrete in Median at Station 23+00 of sheet R-21.1 of (R2)

SEE SHEET 1 OF 12 FOR METRIC COORDINATES

**STATE OF CALIFORNIA**  
**CALIFORNIA STATE TRANSPORTATION AGENCY**  
**DEPARTMENT OF TRANSPORTATION**  
**RECORD OF SURVEY**  
 OF  
 A PORTION OF U.S. ROUTE 101 FROM POST MILE 23.5 TO POST MILE 27.6 SITUATED IN THE UNINCORPORATED AREA OF COUNTY OF MARIN, STATE OF CALIFORNIA  
**RECORD WITHOUT FEE PER G.C. 27383**

DISTRICT	COUNTY	ROUTE	SHEET PM	SHEET NO.	TOTAL SHEETS
04	MRN	101	27.6	2	12

S-823

SEE SHEET 3 OF 12


COORDINATES, BEARINGS AND DISTANCES SHOWN ARE ON THE CALIFORNIA COORDINATE SYSTEM OF 1983, ZONE 3, EPOCH 1991.35. MULTIPLY DISTANCES SHOWN BY 1.0000383 TO OBTAIN GROUND LEVEL DISTANCES.

# MARIN COUNTY

NOTE: The State of California or its officers or agents shall not be responsible for the accuracy or completeness of digital images of this map.

**REFERENCE:**

(R3) RELINQUISHMENT TO COUNTY OF MARIN, RECORDED SEPTEMBER 26, 1934 IN BOOK 275, AT PAGE 385, OFFICIAL RECORDS OF MARIN COUNTY

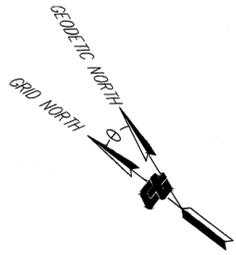

$\theta = -1^{\circ}17'02.89''$   
TAKEN AT STATION "N2" 35+21.39 EC

APN: 125-130-04  
CORDA  
DOC. NO. 2010-018596  
M.C.R.

POLE LINE ESMT IN FAVOR OF S.O.C.  
DOC. NO. 2015-0035881 M.C.R.  
PARCEL 7 (61800-8)

S.O.C.  
DOC. NO. 2015-0035881 M.C.R.  
PARCEL 2 (61800-3)


POLE LINE ESMT IN FAVOR OF S.O.C.  
DOC. NO. 2015-0035881, M.C.R.  
PARCEL 5 (61800-6)

S.O.C.  
DOC. NO. 2015-0035881 M.C.R.  
PARCEL 2 (61800-3)

GUY WIRE ESMT IN FAVOR OF S.O.C.  
DOC. NO. 2015-0035881 M.C.R.  
PARCEL 6 (61800-7)

POLE LINE ESMT IN FAVOR OF S.O.C.  
DOC. NO. 2015-0035881 M.C.R.  
PARCEL 1 (61800-2)

S.O.C.  
DOC. NO. 2015-0035881 M.C.R.  
PARCEL 1 (61800-2)

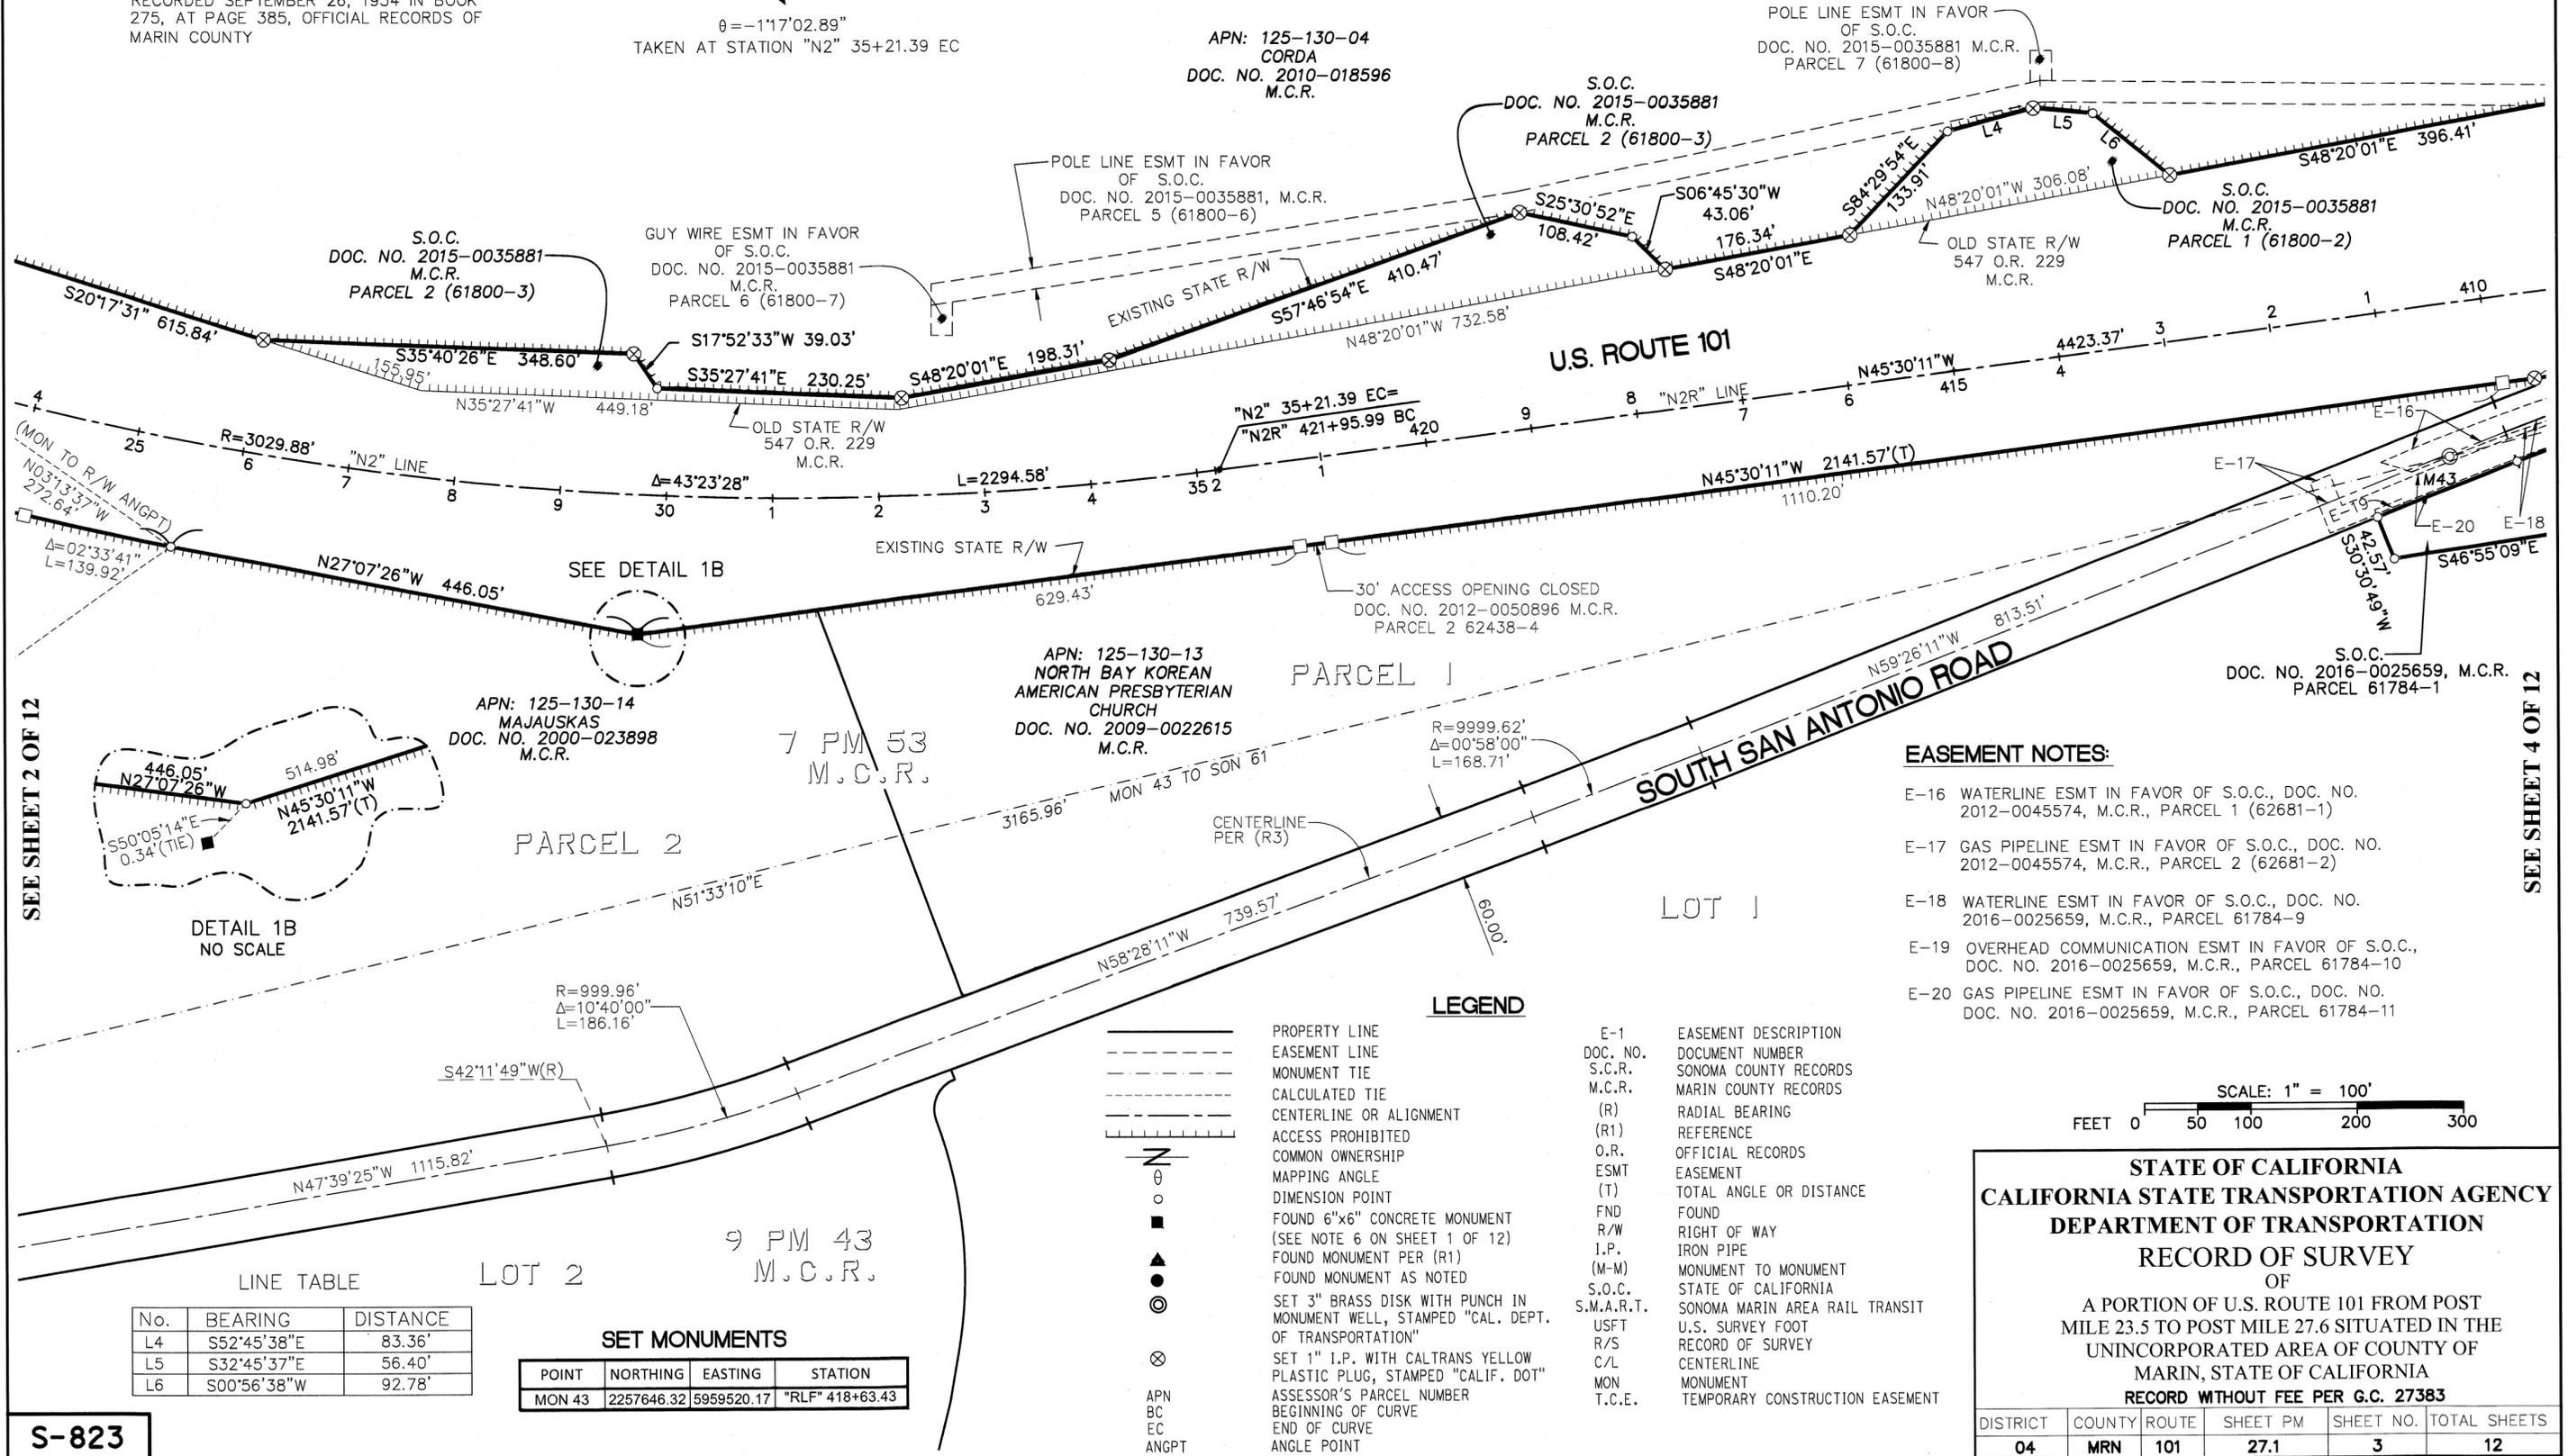

SEE SHEET 2 OF 12


SEE SHEET 4 OF 12

**EASEMENT NOTES:**

- E-16 WATERLINE ESMT IN FAVOR OF S.O.C., DOC. NO. 2012-0045574, M.C.R., PARCEL 1 (62681-1)
- E-17 GAS PIPELINE ESMT IN FAVOR OF S.O.C., DOC. NO. 2012-0045574, M.C.R., PARCEL 2 (62681-2)
- E-18 WATERLINE ESMT IN FAVOR OF S.O.C., DOC. NO. 2016-0025659, M.C.R., PARCEL 61784-9
- E-19 OVERHEAD COMMUNICATION ESMT IN FAVOR OF S.O.C., DOC. NO. 2016-0025659, M.C.R., PARCEL 61784-10
- E-20 GAS PIPELINE ESMT IN FAVOR OF S.O.C., DOC. NO. 2016-0025659, M.C.R., PARCEL 61784-11

**LEGEND**

- PROPERTY LINE
- - - EASEMENT LINE
- MONUMENT TIE
- CALCULATED TIE
- - - CENTERLINE OR ALIGNMENT
- ACCESS PROHIBITED
- COMMON OWNERSHIP
- MAPPING ANGLE
- DIMENSION POINT
- FOUND 6"x6" CONCRETE MONUMENT (SEE NOTE 6 ON SHEET 1 OF 12)
- FOUND MONUMENT PER (R1)
- FOUND MONUMENT AS NOTED
- SET 3" BRASS DISK WITH PUNCH IN MONUMENT WELL, STAMPED "CAL. DEPT. OF TRANSPORTATION"
- SET 1" I.P. WITH CALTRANS YELLOW PLASTIC PLUG, STAMPED "CALIF. DOT"
- ASSESSOR'S PARCEL NUMBER
- BEGINNING OF CURVE
- END OF CURVE
- ANGLE POINT
- E-1 EASEMENT DESCRIPTION
- DOC. NO. DOCUMENT NUMBER
- S.C.R. SONOMA COUNTY RECORDS
- M.C.R. MARIN COUNTY RECORDS
- (R) RADIAL BEARING
- (R1) REFERENCE
- O.R. OFFICIAL RECORDS
- ESMT EASEMENT
- (T) TOTAL ANGLE OR DISTANCE
- FND FOUND
- R/W RIGHT OF WAY
- I.P. IRON PIPE
- (M-M) MONUMENT TO MONUMENT
- S.O.C. STATE OF CALIFORNIA
- S.M.A.R.T. SONOMA MARIN AREA RAIL TRANSIT
- USFT U.S. SURVEY FOOT
- R/S RECORD OF SURVEY
- C/L CENTERLINE
- MON MONUMENT
- T.C.E. TEMPORARY CONSTRUCTION EASEMENT

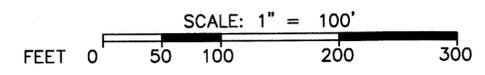

**STATE OF CALIFORNIA**  
**CALIFORNIA STATE TRANSPORTATION AGENCY**  
**DEPARTMENT OF TRANSPORTATION**  
**RECORD OF SURVEY**  
OF  
A PORTION OF U.S. ROUTE 101 FROM POST MILE 23.5 TO POST MILE 27.6 SITUATED IN THE UNINCORPORATED AREA OF COUNTY OF MARIN, STATE OF CALIFORNIA  
**RECORD WITHOUT FEE PER G.C. 27383**

DISTRICT	COUNTY	ROUTE	SHEET PM	SHEET NO.	TOTAL SHEETS
04	MRN	101	27.1	3	12

**LINE TABLE**

No.	BEARING	DISTANCE
L4	S52°45'38"E	83.36'
L5	S32°45'37"E	56.40'
L6	S00°56'38"W	92.78'

**SET MONUMENTS**

POINT	NORTHING	EASTING	STATION
MON 43	2257646.32	5959520.17	"RLF" 418+63.43

**S-823**

COORDINATES, BEARINGS AND DISTANCES SHOWN ARE ON THE CALIFORNIA COORDINATE SYSTEM OF 1983, ZONE 3, EPOCH 1991.35. MULTIPLY DISTANCES SHOWN BY 1.0000383 TO OBTAIN GROUND LEVEL DISTANCES.

# MARIN COUNTY

NOTE: The State of California or its officers or agents shall not be responsible for the accuracy or completeness of digital images of this map.

### REFERENCE:

(R3) RELINQUISHMENT TO COUNTY OF MARIN, RECORDED SEPTEMBER 26, 1934 IN BOOK 275, AT PAGE 385, OFFICIAL RECORDS OF MARIN COUNTY




APN: 125-160-18  
SILVEIRA  
DOC. NO. 2003-0084585  
M.C.R.

APN: 125-160-20  
SILVEIRA  
DOC. NO. 2003-0084585  
M.C.R.

T.C.E. IN FAVOR OF S.O.C., EXPIRES 12/31/15  
DOC. NO. 2016-0025659, M.C.R.  
PARCEL 61788-21

APN: 125-130-04  
CORDA  
DOC. NO. 2010-018596  
M.C.R.

30' ACCESS OPENING CLOSED  
DOC. NO. 2016-0025659, M.C.R.  
PARCEL 61788-9

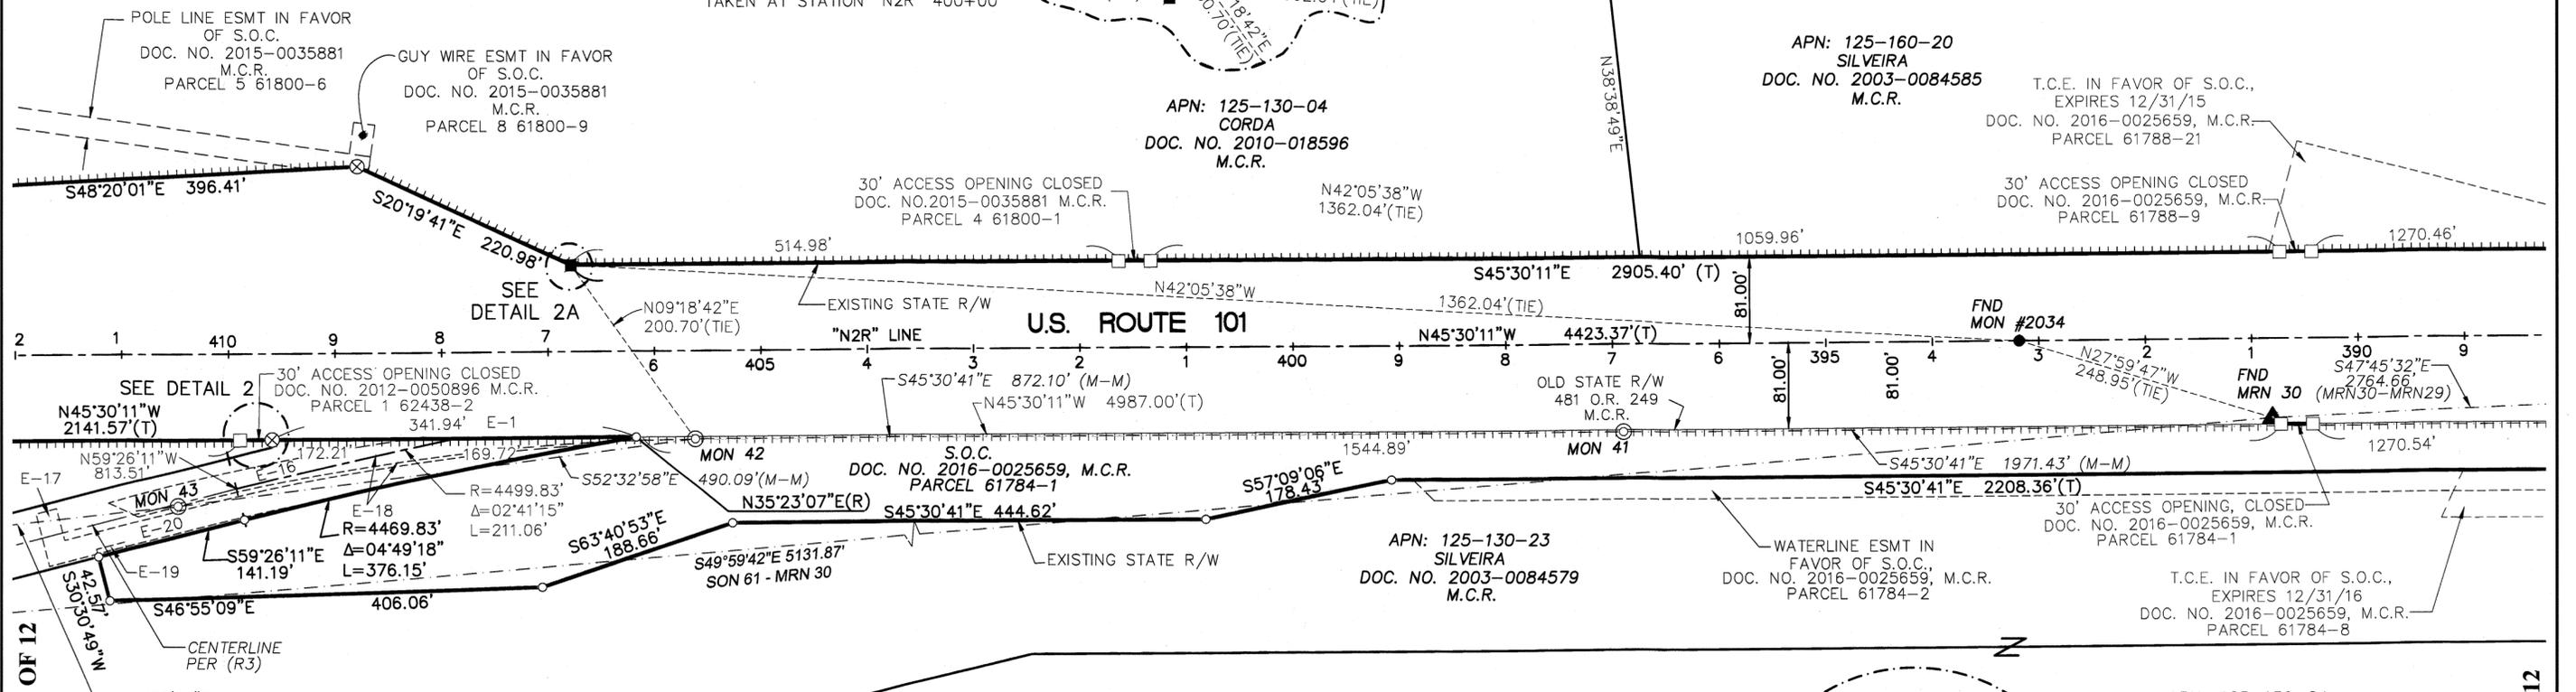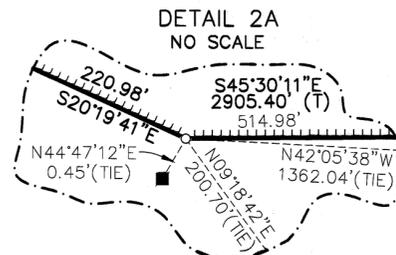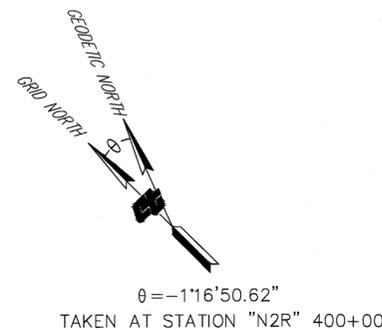

SEE SHEET 3 OF 12

SEE SHEET 5 OF 12

LOT 1  
9 PM 43  
M.C.R.

### FOUND MONUMENTS

Monument No.	N	E	Description
MON 2034	2256535.667	5960854.752	FND Nail in Concrete in Median at Station 64+00 of sheet R-21.3 of (R2)
MRN 30	2256315.852	5960971.612	FND MRN 30 PER (R1)

SEE SHEET 1 OF 12 FOR METRIC COORDINATES

### EASEMENT NOTES:



- E-16 WATERLINE ESMT IN FAVOR OF S.O.C., DOC. NO. 2012-0045574, M.C.R., PARCEL 1 (62681-1)
- E-17 GAS PIPELINE ESMT IN FAVOR OF S.O.C., DOC. NO. 2012-0045574, M.C.R., PARCEL 2 (62681-2)
- E-18 WATERLINE ESMT IN FAVOR OF S.O.C., DOC. NO. 2016-0025659, M.C.R., PARCEL 61784-9
- E-19 OVERHEAD COMMUNICATION ESMT IN FAVOR OF S.O.C., DOC. NO. 2016-0025659, M.C.R., PARCEL 61784-10
- E-20 GAS PIPELINE ESMT IN FAVOR OF S.O.C., DOC. NO. 2016-0025659, M.C.R., PARCEL 61784-11

### SET MONUMENTS

POINT	NORTHING	EASTING	STATION
MON 41	2256737.17	5960531.39	"RLF" 405+00.00
MON 42	2257348.31	5959909.24	"RLF" 413+72.11
MON 43	2257646.32	5959520.17	"RLF" 418+63.43

### LEGEND

- PROPERTY LINE
- EASEMENT LINE
- MONUMENT TIE
- CALCULATED TIE
- CENTERLINE OR ALIGNMENT
- ACCESS PROHIBITED
- COMMON OWNERSHIP
- MAPPING ANGLE
- DIMENSION POINT
- FOUND 6"x6" CONCRETE MONUMENT
- (SEE NOTE 6 ON SHEET 1 OF 12)
- FOUND MONUMENT PER (R1)
- FOUND MONUMENT AS NOTED
- SET 3" BRASS DISK WITH PUNCH IN MONUMENT WELL, STAMPED "CAL. DEPT. OF TRANSPORTATION"
- SET 1" I.P. WITH CALTRANS YELLOW PLASTIC PLUG, STAMPED "CALIF. DOT"
- BEGINNING OF CURVE
- END OF CURVE
- ANGLE POINT
- EASEMENT DESCRIPTION
- DOC. NO. DOCUMENT NUMBER
- S.C.R. SONOMA COUNTY RECORDS
- M.C.R. MARIN COUNTY RECORDS
- (R) RADIAL BEARING
- (R1) REFERENCE
- O.R. OFFICIAL RECORDS
- ESMT EASEMENT
- (T) TOTAL ANGLE OR DISTANCE
- FND FOUND
- R/W RIGHT OF WAY
- I.P. IRON PIPE
- (M-M) MONUMENT TO MONUMENT
- S.O.C. STATE OF CALIFORNIA
- S.M.A.R.T. SONOMA MARIN AREA RAIL TRANSIT
- USFT U.S. SURVEY FOOT
- R/S RECORD OF SURVEY
- C/L CENTERLINE
- MON MONUMENT
- T.C.E. TEMPORARY CONSTRUCTION EASEMENT
- APN ASSESSOR'S PARCEL NUMBER

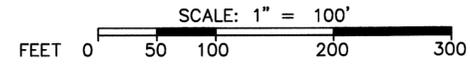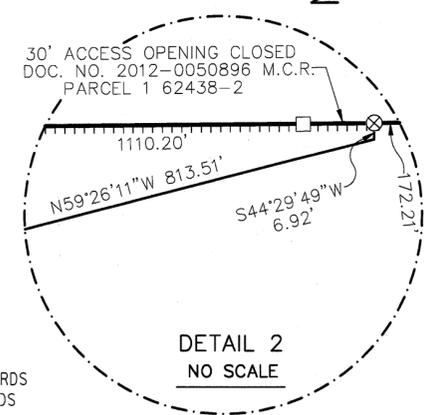

**STATE OF CALIFORNIA  
CALIFORNIA STATE TRANSPORTATION AGENCY  
DEPARTMENT OF TRANSPORTATION  
RECORD OF SURVEY**

OF  
A PORTION OF U.S. ROUTE 101 FROM POST MILE 23.5 TO POST MILE 27.6 SITUATED IN THE UNINCORPORATED AREA OF COUNTY OF MARIN, STATE OF CALIFORNIA

**RECORD WITHOUT FEE PER G.C. 27383**

DISTRICT	COUNTY	ROUTE	SHEET PM	SHEET NO.	TOTAL SHEETS
04	MRN	101	26.7	4	12


COORDINATES, BEARINGS AND DISTANCES SHOWN ARE ON THE CALIFORNIA COORDINATE SYSTEM OF 1983, ZONE 3, EPOCH 1991.35. MULTIPLY DISTANCES SHOWN BY 1.0000383 TO OBTAIN GROUND LEVEL DISTANCES.

# MARIN COUNTY

NOTE: The State of California or its officers or agents shall not be responsible for the accuracy or completeness of digital images of this map.

### CURVE DATA

No.	R	Δ	L
C1	4887.81'	00°21'06"	30.00'
C2	4887.81'	00°16'10"	22.99'
C3	5049.81'	04°34'23"(T)	403.03'(T)
C4	5049.81'	00°20'25"	30.00'
C5	5049.81'	00°05'31"	8.10'

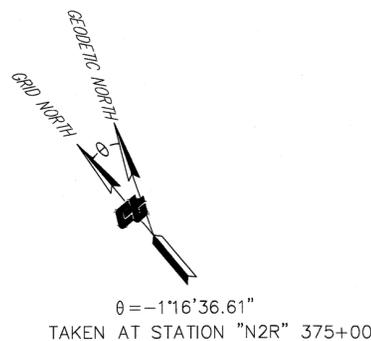


APN: 125-160-18  
SILVEIRA  
DOC. NO. 2003-0084585  
M.C.R.

### FOUND MONUMENTS



Monument No.	N	E	Description
MON 2035	2255452.658	5961957.003	FND Nail in Concrete in Median at Station 79+45.51BC of sheet R-21.3 of (R2)
MON 2036	2255185.647	5962251.330	FND Nail in Concrete in Median at Station 83+43.00EC of sheet R-21.3 of (R2)
MRN 29	2254457.309	5963018.353	FND MRN 29 PER (R1)

SEE SHEET 1 OF 12 FOR METRIC COORDINATES

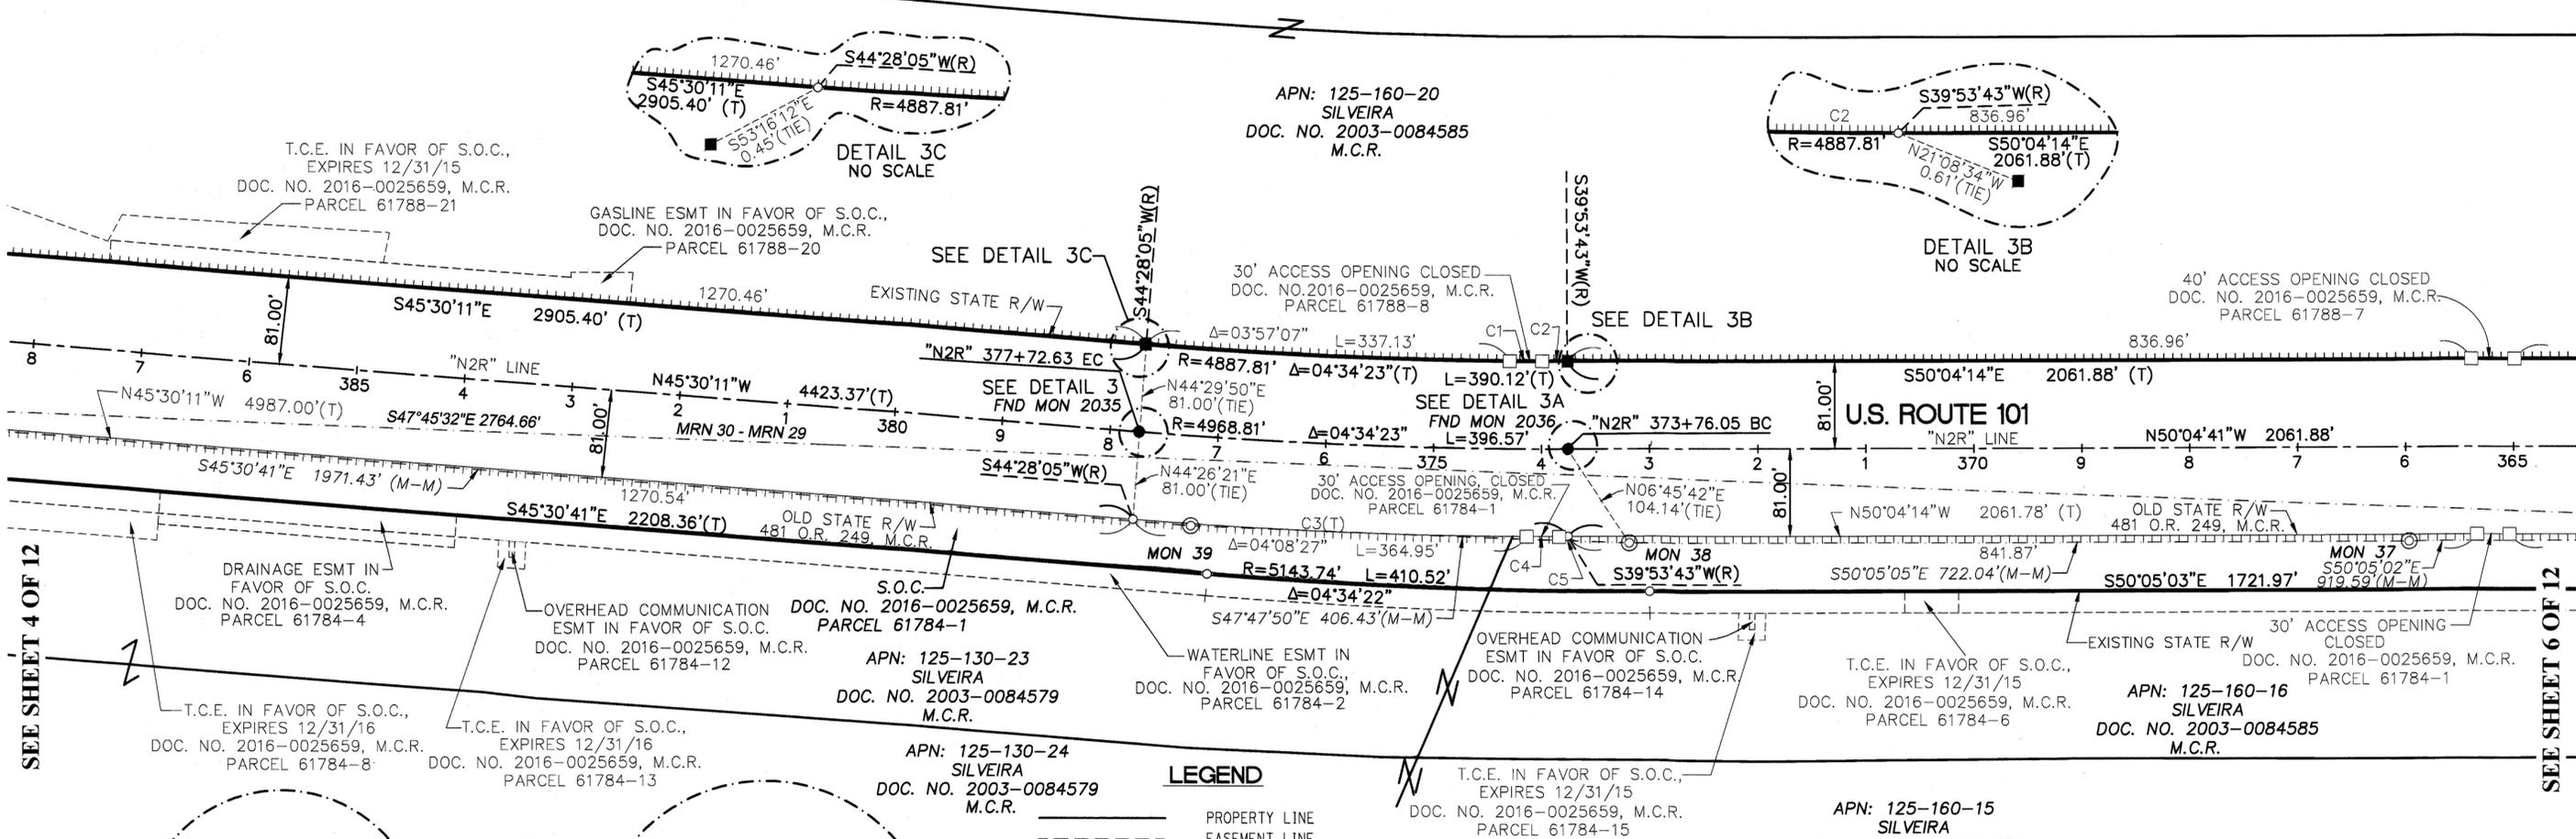

SEE SHEET 4 OF 12

SEE SHEET 6 OF 12

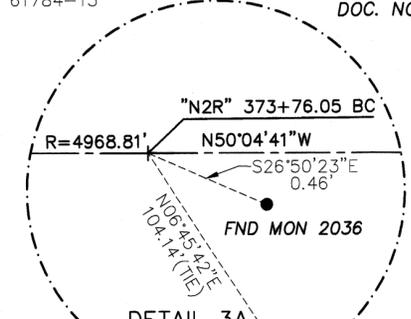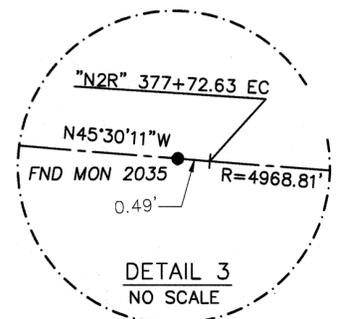


### SET MONUMENTS

POINT	NORTHING	EASTING	STATION
MON 37	2254619.34	5962792.66	"RLF" 374+00.00
MON 38	2255082.64	5962238.86	"RLF" 381+22.04
MON 39	2255355.66	5961937.79	"RLF" 385+28.58

### LEGEND

- PROPERTY LINE
- - - EASEMENT LINE
- MONUMENT TIE
- CALCULATED TIE
- - - CENTERLINE OR ALIGNMENT
- ACCESS PROHIBITED
- COMMON OWNERSHIP
- ∠ MAPPING ANGLE
- DIMENSION POINT
- FOUND 6"x6" CONCRETE MONUMENT (SEE NOTE 6 ON SHEET 1 OF 12)
- FOUND MONUMENT PER (R1)
- FOUND MONUMENT AS NOTED
- ⊗ SET 3" BRASS DISK WITH PUNCH IN MONUMENT WELL, STAMPED "CAL. DEPT. OF TRANSPORTATION"
- ⊗ SET 1" I.P. WITH CALTRANS YELLOW PLASTIC PLUG, STAMPED "CALIF. DOT"
- ⊗ APN
- ⊗ BC
- ⊗ EC
- ⊗ ANGPT
- ⊗ E-1
- DOCUMENT NUMBER
- SONOMA COUNTY RECORDS
- MARIN COUNTY RECORDS
- (R) RADIAL BEARING
- (R1) REFERENCE
- O.R. OFFICIAL RECORDS
- ESMT EASEMENT
- (T) TOTAL ANGLE OR DISTANCE
- FND FOUND
- R/W RIGHT OF WAY
- I.P. IRON PIPE
- (M-M) MONUMENT TO MONUMENT
- S.O.C. STATE OF CALIFORNIA
- S.M.A.R.T. SONOMA MARIN AREA RAIL TRANSIT
- USFT U.S. SURVEY FOOT
- R/S RECORD OF SURVEY
- C/L CENTERLINE
- MON MONUMENT
- T.C.E. TEMPORARY CONSTRUCTION EASEMENT

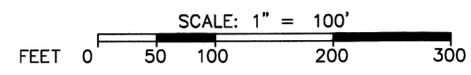

**STATE OF CALIFORNIA**  
**CALIFORNIA STATE TRANSPORTATION AGENCY**  
**DEPARTMENT OF TRANSPORTATION**  
**RECORD OF SURVEY**  
OF  
A PORTION OF U.S. ROUTE 101 FROM POST MILE 23.5 TO POST MILE 27.6 SITUATED IN THE UNINCORPORATED AREA OF COUNTY OF MARIN, STATE OF CALIFORNIA  
**RECORD WITHOUT FEE PER G.C. 27383**

DISTRICT	COUNTY	ROUTE	SHEET PM	SHEET NO.	TOTAL SHEETS
04	MRN	101	26.3	5	12

COORDINATES, BEARINGS AND DISTANCES SHOWN ARE ON THE CALIFORNIA COORDINATE SYSTEM OF 1983, ZONE 3, EPOCH 1991.35. MULTIPLY DISTANCES SHOWN BY 1.0000383 TO OBTAIN GROUND LEVEL DISTANCES.




# MARIN COUNTY

NOTE: The State of California or its officers or agents shall not be responsible for the accuracy or completeness of digital images of this map.

### SET MONUMENTS

POINT	NORTHING	EASTING	STATION
MON 34	2253201.86	5964205.33	"RLF" 353+87.23
MON 35	2253851.21	5963692.72	"RLF" 362+16.44
MON 36	2254029.27	5963497.97	"RLF" 364+80.41

APN: 125-160-18  
SILVEIRA  
DOC. NO. 2003-0084585  
M.C.R.

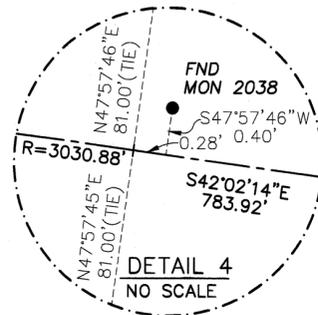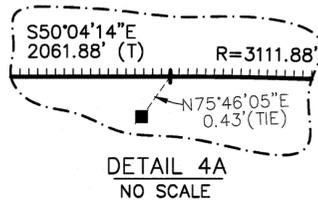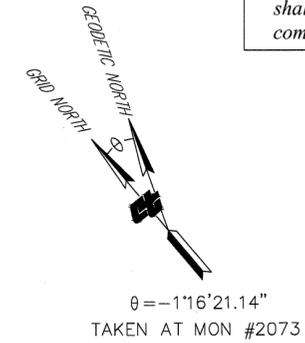


APN: 125-160-20  
SILVEIRA  
DOC. NO. 2003-0084585  
M.C.R.

GAS PIPELINE ESMT IN FAVOR OF S.O.C. DOC. NO. 2016-0025659, M.C.R. PARCEL 61788-3  
S.O.C. DOC. NO. 2016-0025659, M.C.R. PARCEL 61788-1

ELECTRIC TRANSMISSION ESMT IN FAVOR OF S.O.C. DOC. NO. 2014-0031384, M.C.R. PARCEL 1 (62919-1)

OVERHEAD COMMUNICATION ESMT IN FAVOR OF S.O.C. DOC. NO. 2016-0025659, M.C.R. PARCEL 61788-2

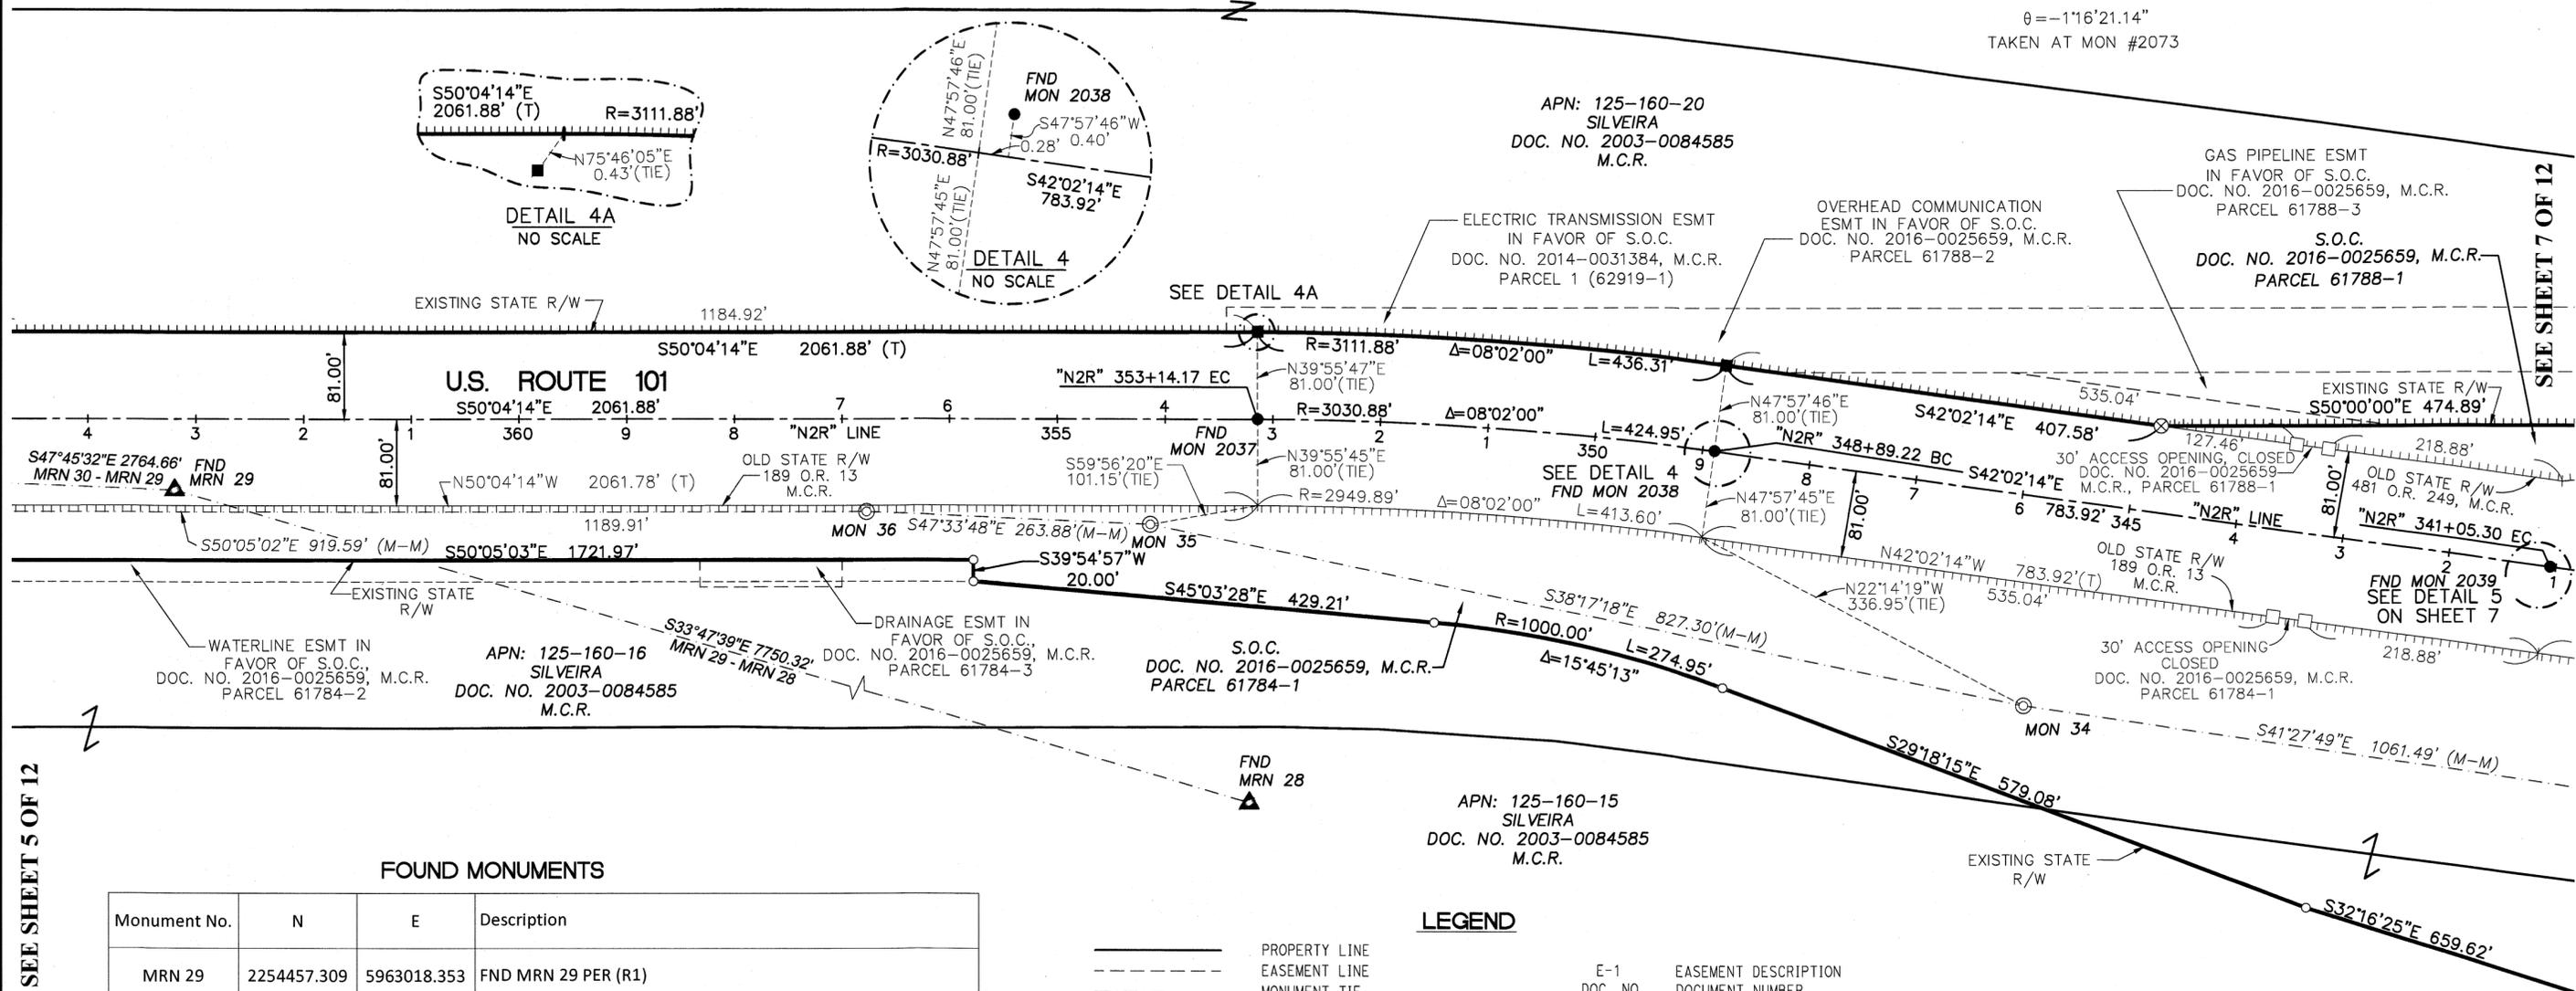

SEE SHEET 5 OF 12

SEE SHEET 7 OF 12


### FOUND MONUMENTS

Monument No.	N	E	Description
MRN 29	2254457.309	5963018.353	FND MRN 29 PER (R1)
MON 2037	2253862.579	5963832.380	FND Nail in Concrete in Median at Station 104+04.96BC of sheet R-21.4 of (R2)
MON 2038	2253568.049	5964138.446	FND Nail in Concrete in Median at Station 108+29.93EC of sheet R-21.4 of (R2)
MRN 28	2248016.419	5967329.214	FND MRN 28 PER (R1)
MRN 27	2245852.145	5968024.908	FND MRN 27 PER (R1)
MON 2039	2252986.022	5964662.831	FND Nail in Concrete in Median at Station 116+13.88BC of sheet R-21.5 of (R2)

SEE SHEET 1 OF 12 FOR METRIC COORDINATES

### LEGEND

- PROPERTY LINE
- - - EASEMENT LINE
- MONUMENT TIE
- CALCULATED TIE
- CENTERLINE OR ALIGNMENT
- ⊘ ACCESS PROHIBITED
- COMMON OWNERSHIP
- ⊘ MAPPING ANGLE
- DIMENSION POINT
- FOUND 6"x6" CONCRETE MONUMENT (SEE NOTE 6 ON SHEET 1 OF 12)
- FOUND MONUMENT PER (R1)
- FOUND MONUMENT AS NOTED
- SET 3" BRASS DISK WITH PUNCH IN MONUMENT WELL, STAMPED "CAL. DEPT. OF TRANSPORTATION"
- ⊗ SET 1" I.P. WITH CALTRANS YELLOW PLASTIC PLUG, STAMPED "CALIF. DOT"
- ASSESSOR'S PARCEL NUMBER
- APN
- BC
- EC
- ANGPT
- E-1 EASEMENT DESCRIPTION
- DOC. NO. DOCUMENT NUMBER
- S.C.R. SONOMA COUNTY RECORDS
- M.C.R. MARIN COUNTY RECORDS
- (R) RADIAL BEARING
- (R1) REFERENCE
- O.R. OFFICIAL RECORDS
- ESMT EASEMENT
- (T) TOTAL ANGLE OR DISTANCE
- FND FOUND
- R/W RIGHT OF WAY
- I.P. IRON PIPE
- (M-M) MONUMENT TO MONUMENT
- S.O.C. STATE OF CALIFORNIA
- S.M.A.R.T. SONOMA MARIN AREA RAIL TRANSIT
- USFT U.S. SURVEY FOOT
- R/S RECORD OF SURVEY
- C/L CENTERLINE
- MON MONUMENT
- T.C.E. TEMPORARY CONSTRUCTION EASEMENT

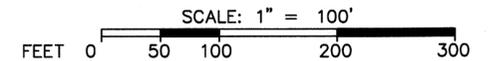

STATE OF CALIFORNIA  
CALIFORNIA STATE TRANSPORTATION AGENCY  
DEPARTMENT OF TRANSPORTATION  
RECORD OF SURVEY  
OF  
A PORTION OF U.S. ROUTE 101 FROM POST MILE 23.5 TO POST MILE 27.6 SITUATED IN THE UNINCORPORATED AREA OF COUNTY OF MARIN, STATE OF CALIFORNIA  
RECORD WITHOUT FEE PER G.C. 27383

DISTRICT	COUNTY	ROUTE	SHEET PM	SHEET NO.	TOTAL SHEETS
04	MRN	101	25.8	6	12

COORDINATES, BEARINGS AND DISTANCES SHOWN ARE ON THE CALIFORNIA COORDINATE SYSTEM OF 1983, ZONE 3, EPOCH 1991.35. MULTIPLY DISTANCES SHOWN BY 1.0000383 TO OBTAIN GROUND LEVEL DISTANCES.

# MARIN COUNTY

LINE TABLE

No.	BEARING	DISTANCE
L24	S56°22'08"E	88.17'
L25	N46°52'16"E	99.28'
L26	S48°20'51"E	182.46'
L27	S73°05'15"E	170.18'
L28	S06°17'37"W	87.33'
L29	N68°32'01"E	7.20'
L30	S67°58'30"W(R)	

NOTE: The State of California or its officers or agents shall not be responsible for the accuracy or completeness of digital images of this map.

LINE TABLE

No.	BEARING	DISTANCE
L7	S54°05'38"E	87.87'(M-M)
L8	N82°37'00"E	69.02'(M-M)
L20	S37°11'04"E	84.22'
L21	S33°40'01"W	13.07'
L22	S56°19'59"E	59.44'
L23	N33°40'01"E	25.79'

CURVE DATA




No.	R	Δ	L
C10	40.00'	90°33'31"	63.22'
C11	700.00'	23°53'31"	291.90'

SET MONUMENTS

POINT	NORTHING	EASTING	STATION
MON 27	2252331.58	5965758.91	"FR2" 329+93.34
MON 28	2252340.45	5965827.36	"RLF" 328+97.98
MON 29	2252383.11	5965687.74	"RLF" 330+43.97
MON 30	2252523.22	5965531.24	"RLF" 332+60.75
MON 31	2252685.61	5965461.23	"RLF" 334+37.59
MON 32	2252769.09	5965277.81	"RLF" 336+58.56

SET MONUMENTS

POINT	NORTHING	EASTING	STATION
MON 19	2251539.09	5965976.17	"BK" 320+88.73
MON 20	2251831.98	5965671.87	"BK" 325+11.09
MON 21	2252106.53	5965301.47	"BK" 329+73.42
MON 22	2252271.17	5965006.74	"BK" 333+11.01
MON 23	2252406.40	5964908.19	"BK" 334+83.66

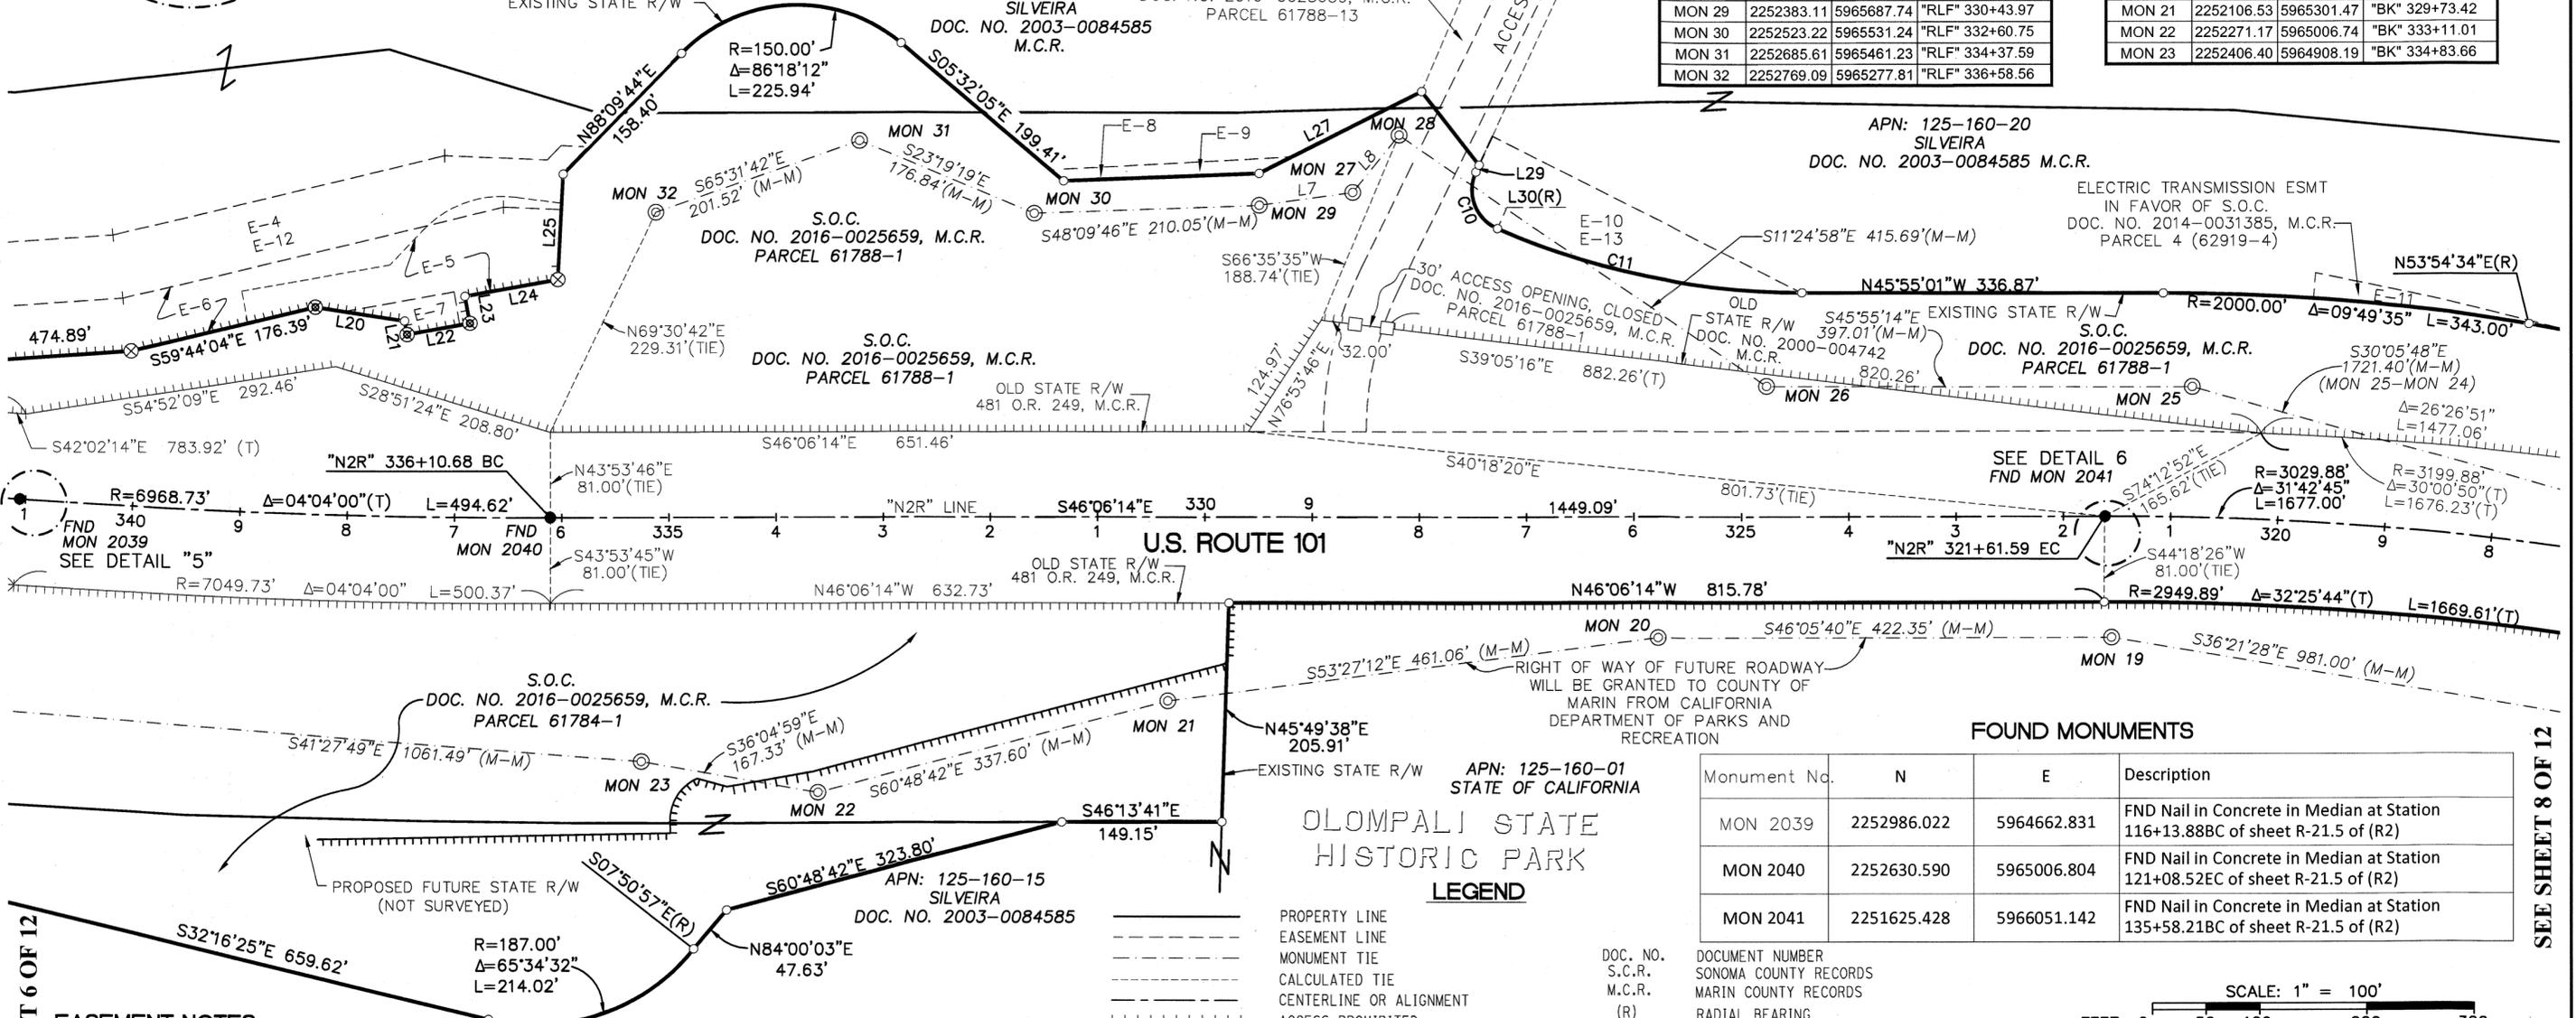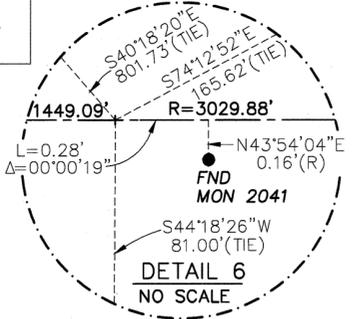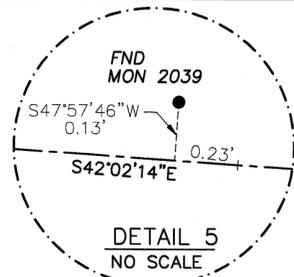

**EASEMENT NOTES:**


- E-4 OVERHEAD COMMUNICATION ESMT IN FAVOR OF S.O.C. DOC. NO. 2016-0025659, M.C.R., PARCEL 61788-2
- E-5 T.C.E. IN FAVOR OF S.O.C., EXPIRES 12/31/15 DOC. NO. 2016-0025659, M.C.R. PARCEL 61788-12
- E-6 GAS PIPELINE ESMT IN FAVOR OF S.O.C. DOC. NO. 2016-0025659, M.C.R., PARCEL 61788-3
- E-7 UNDERGROUND TIEBACK ESMT IN FAVOR OF S.O.C. DOC. NO. 2016-0025659, M.C.R. PARCEL 61788-19
- E-8 OVERHEAD COMMUNICATION ESMT IN FAVOR OF S.O.C. DOC. NO. 2016-0025659, M.C.R., PARCEL 61788-14
- E-9 ELECTRIC TRANSMISSION ESMT IN FAVOR OF S.O.C. DOC. NO. 2014-0031384, M.C.R. PARCEL 2 (62919-2)
- E-10 OVERHEAD COMMUNICATION ESMT IN FAVOR OF S.O.C. DOC. NO. 2016-0025659 PARCEL 61788-15 M.C.R.
- E-11 OVERHEAD COMMUNICATION ESMT IN FAVOR OF S.O.C. DOC. NO. 2016-0025659, M.C.R., PARCEL 61788-16
- E-12 ELECTRIC TRANSMISSION ESMT IN FAVOR OF S.O.C. DOC. NO. 2016-0025659, M.C.R., PARCEL 1 (62929-1).
- E-13 ELECTRIC TRANSMISSION ESMT IN FAVOR OF S.O.C. DOC. NO. 2016-0025659, M.C.R., PARCEL 3 (62929-3).

- LEGEND**
- PROPERTY LINE
  - EASEMENT LINE
  - MONUMENT TIE
  - CALCULATED TIE
  - CENTERLINE OR ALIGNMENT
  - ACCESS PROHIBITED
  - COMMON OWNERSHIP
  - MAPPING ANGLE
  - DIMENSION POINT
  - FOUND 6"x6" CONCRETE MONUMENT (SEE NOTE 6 ON SHEET 1 OF 12)
  - FOUND MONUMENT PER (R1)
  - FOUND MONUMENT AS NOTED
  - SET 3" BRASS DISK WITH PUNCH IN MONUMENT WELL, STAMPED "CAL. DEPT. OF TRANSPORTATION"
  - SET 1" I.P. WITH CALTRANS YELLOW PLASTIC PLUG, STAMPED "CALIF. DOT"
  - SET 1" DISK WITH PUNCH, STAMPED "CALTRANS"
  - ASSESSOR'S PARCEL NUMBER
  - BEGINNING OF CURVE
  - END OF CURVE

- DOC. NO. DOCUMENT NUMBER
- S.C.R. SONOMA COUNTY RECORDS
- M.C.R. MARIN COUNTY RECORDS
- (R) RADIAL BEARING
- (R1) REFERENCE
- O.R. OFFICIAL RECORDS
- ESMT EASEMENT
- FND FOUND
- R/W RIGHT OF WAY
- I.P. IRON PIPE
- (M-M) MONUMENT TO MONUMENT
- S.O.C. STATE OF CALIFORNIA
- S.M.A.R.T. SONOMA MARIN AREA RAIL TRANSIT
- USFT U.S. SURVEY FOOT
- R/S RECORD OF SURVEY
- C/L CENTERLINE
- MON MONUMENT
- T.C.E. TEMPORARY CONSTRUCTION EASEMENT
- E-1 EASEMENT DESCRIPTION
- ANGPT ANGLE POINT

**FOUND MONUMENTS**

Monument No.	N	E	Description
MON 2039	2252986.022	5964662.831	FND Nail in Concrete in Median at Station 116+13.88BC of sheet R-21.5 of (R2)
MON 2040	2252630.590	5965006.804	FND Nail in Concrete in Median at Station 121+08.52EC of sheet R-21.5 of (R2)
MON 2041	2251625.428	5966051.142	FND Nail in Concrete in Median at Station 135+58.21BC of sheet R-21.5 of (R2)

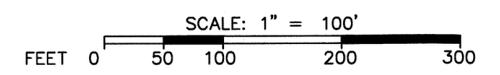

**STATE OF CALIFORNIA  
CALIFORNIA STATE TRANSPORTATION AGENCY  
DEPARTMENT OF TRANSPORTATION  
RECORD OF SURVEY**

OF  
A PORTION OF U.S. ROUTE 101 FROM POST MILE 23.5 TO POST MILE 27.6 SITUATED IN THE UNINCORPORATED AREA OF COUNTY OF MARIN, STATE OF CALIFORNIA

**RECORD WITHOUT FEE PER G.C. 27383**

DISTRICT	COUNTY	ROUTE	SHEET PM	SHEET NO.	TOTAL SHEETS
04	MRN	101	25.4	7	12

SEE SHEET 6 OF 12

SEE SHEET 8 OF 12

COORDINATES, BEARINGS AND DISTANCES SHOWN ARE ON THE CALIFORNIA COORDINATE SYSTEM OF 1983, ZONE 3, EPOCH 1991.35. MULTIPLY DISTANCES SHOWN BY 1.0000383 TO OBTAIN GROUND LEVEL DISTANCES.

# MARIN COUNTY

## CURVE DATA

No.	R	Δ	L
C6	2949.89'	00°34'58"	30.00'
C7	2949.89'	01°57'13"	100.58'
C12	80.00'	163°02'39"	227.65'

APN: 125-160-18  
SILVEIRA  
DOC. NO. 2003-0084585  
M.C.R.

APN: 125-160-20  
SILVEIRA  
DOC. NO. 2003-0084585  
M.C.R.

## EASEMENT NOTES:




E-14 OVERHEAD COMMUNICATION ESMT IN FAVOR OF S.O.C.  
DOC. NO. 2016-0025659, M.C.R., PARCEL 61788-17

E-15 OVERHEAD COMMUNICATION ESMT IN FAVOR OF S.O.C.  
DOC. NO. 2016-0025659, M.C.R., PARCEL 61788-18

NOTE: The State of California or its officers or agents shall not be responsible for the accuracy or completeness of digital images of this map.

## LINE TABLE

No.	BEARING	DISTANCE
L9	S00°10'19"E	129.94'(M-M)
L10	S01°29'19"W	118.94'(M-M)
L11	S23°47'15"E	97.09'(M-M)
L12	S22°43'11"E	109.96'(M-M)
L31	S76°22'06"W	43.97'
L32	N75°00'24"W	70.84'

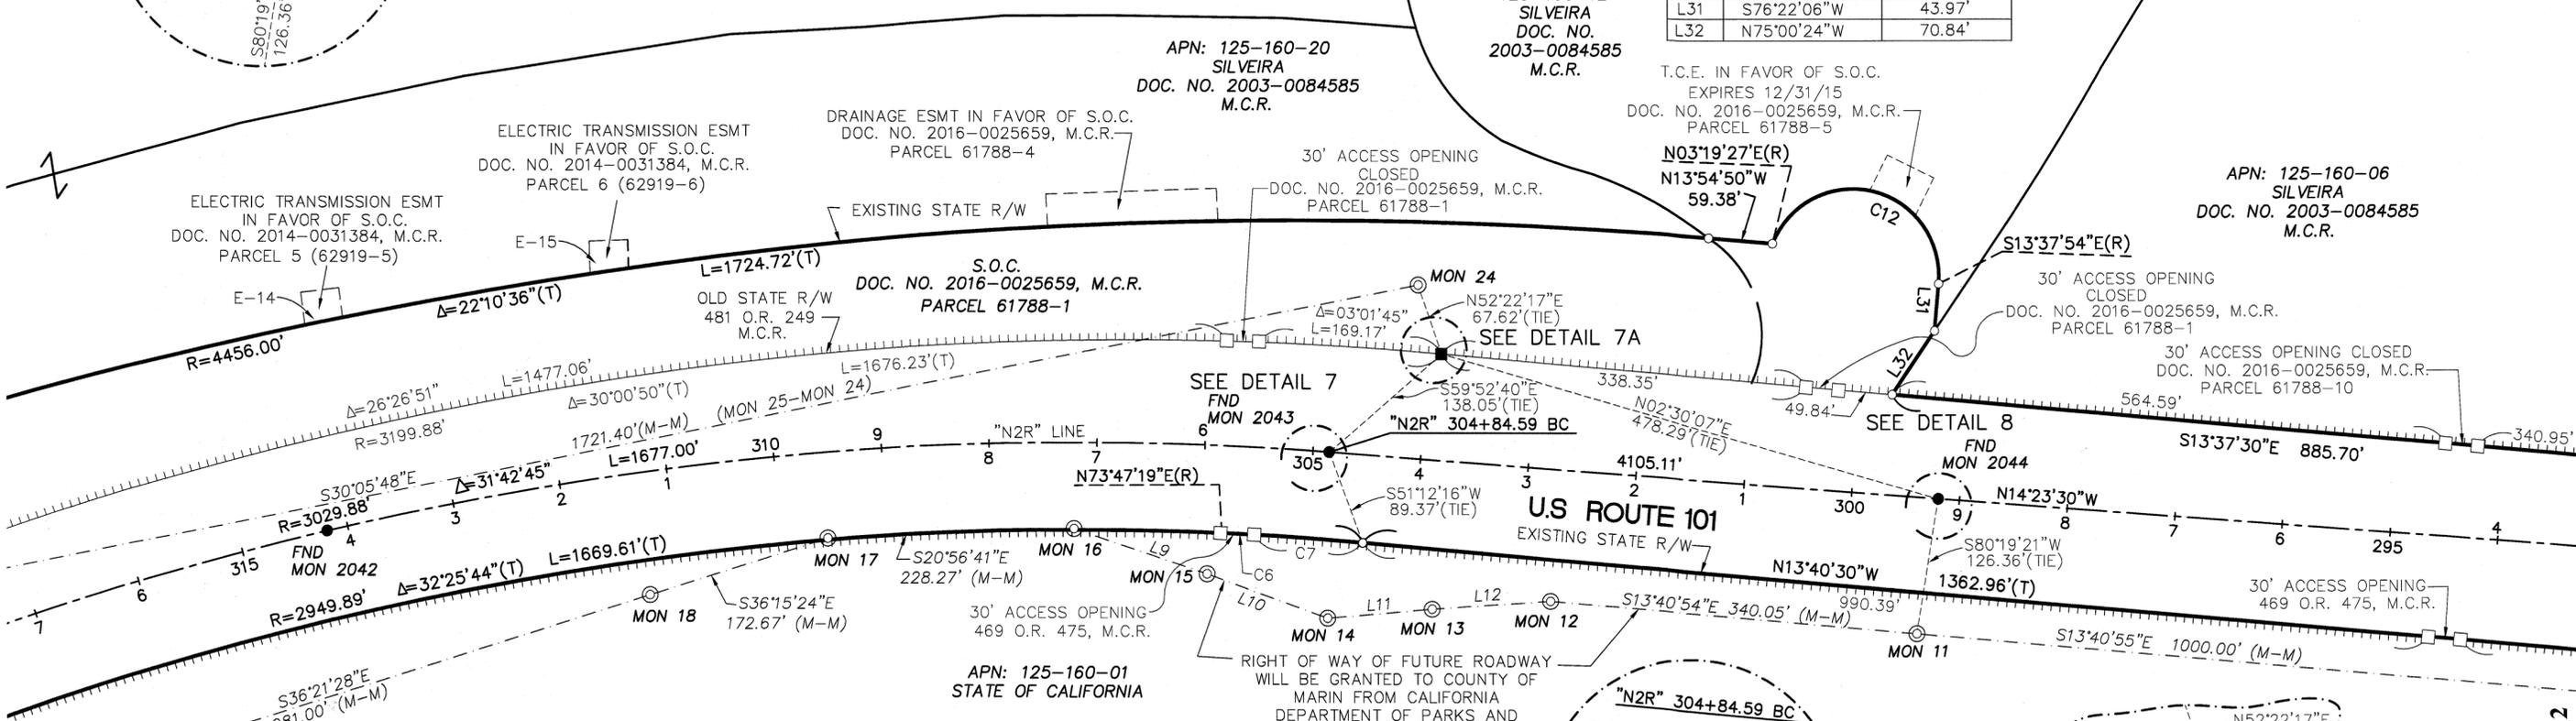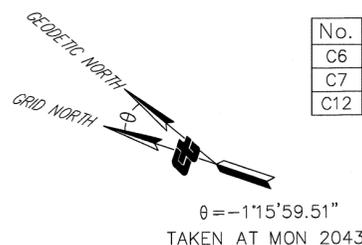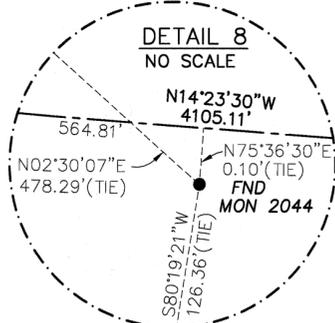

## FOUND MONUMENTS

Monument No.	N	E	Description
MON 2042	2251051.279	5966517.811	FND Nail in Concrete in Median at Point on Curve of sheet R-21.6 of (R2), unknown station
MON 2043	2250195.923	5966884.926	FND Nail in Concrete in Median at Station 152+34.62BC of sheet R-21.6 of (R2)
MON 2044	2249648.362	5967025.372	FND Nail in Concrete in Median at Station 158+00 of sheet R-21.6 of (R2)




## SET MONUMENTS

POINT	NORTHING	EASTING	STATION
MON 11	2249627.12	5966900.81	"BK" 299+00.00
MON 12	2249957.52	5966820.38	"BK" 302+40.04
MON 13	2250058.95	5966777.91	"BK" 303+50.46
MON 14	2250147.79	5966738.75	"BK" 304+47.87
MON 15	2250266.69	5966741.84	"BK" 305+68.64
MON 16	2250396.63	5966741.45	"BK" 307+00.98
MON 17	2250609.82	5966659.85	"BK" 309+29.29
MON 18	2250749.06	5966557.73	"BK" 311+03.00

## OLIMPAL STATE HISTORICAL PARK

## LEGEND

- PROPERTY LINE
- - - EASEMENT LINE
- MONUMENT TIE
- CALCULATED TIE
- CENTERLINE OR ALIGNMENT
- - - ACCESS PROHIBITED
- COMMON OWNERSHIP
- ∠ MAPPING ANGLE
- DIMENSION POINT
- FOUND "6"x"6" CONCRETE MONUMENT (SEE NOTE 6 ON SHEET 1 OF 12)
- ▲ FOUND MONUMENT PER (R1)
- FOUND MONUMENT AS NOTED
- ⊙ SET 3" BRASS DISK WITH PUNCH IN MONUMENT WELL, STAMPED "CAL. DEPT. OF TRANSPORTATION"
- ⊗ SET 1" I.P. WITH CALTRANS YELLOW PLASTIC PLUG, STAMPED "CALIF. DOT"
- APN ASSESSOR'S PARCEL NUMBER
- BC BEGINNING OF CURVE
- EC END OF CURVE
- ANGPT ANGLE POINT
- E-1 EASEMENT DESCRIPTION
- PROPERTY LINE
- - - EASEMENT LINE
- MONUMENT TIE
- CALCULATED TIE
- CENTERLINE OR ALIGNMENT
- - - ACCESS PROHIBITED
- COMMON OWNERSHIP
- ∠ MAPPING ANGLE
- DIMENSION POINT
- FOUND "6"x"6" CONCRETE MONUMENT (SEE NOTE 6 ON SHEET 1 OF 12)
- ▲ FOUND MONUMENT PER (R1)
- FOUND MONUMENT AS NOTED
- ⊙ SET 3" BRASS DISK WITH PUNCH IN MONUMENT WELL, STAMPED "CAL. DEPT. OF TRANSPORTATION"
- ⊗ SET 1" I.P. WITH CALTRANS YELLOW PLASTIC PLUG, STAMPED "CALIF. DOT"
- APN ASSESSOR'S PARCEL NUMBER
- BC BEGINNING OF CURVE
- EC END OF CURVE
- ANGPT ANGLE POINT
- E-1 EASEMENT DESCRIPTION
- DOC. NO. DOCUMENT NUMBER
- S.C.R. SONOMA COUNTY RECORDS
- M.C.R. MARIN COUNTY RECORDS
- (R) RADIAL BEARING
- (R1) REFERENCE
- O.R. OFFICIAL RECORDS
- ESMT EASEMENT
- (T) TOTAL ANGLE OR DISTANCE
- FND FOUND
- R/W RIGHT OF WAY
- I.P. IRON PIPE
- (M-M) MONUMENT TO MONUMENT
- S.O.C. STATE OF CALIFORNIA
- S.M.A.R.T. SONOMA MARIN AREA RAIL TRANSIT
- USFT U.S. SURVEY FOOT
- R/S RECORD OF SURVEY
- C/L CENTERLINE
- MON MONUMENT
- T.C.E. TEMPORARY CONSTRUCTION EASEMENT

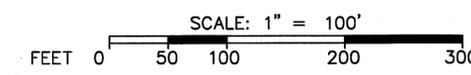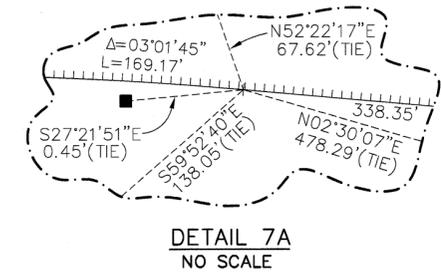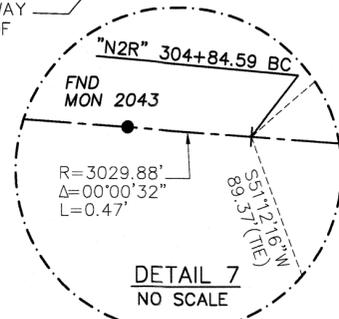

**STATE OF CALIFORNIA  
CALIFORNIA STATE TRANSPORTATION AGENCY  
DEPARTMENT OF TRANSPORTATION  
RECORD OF SURVEY**

OF  
A PORTION OF U.S. ROUTE 101 FROM POST MILE 23.5 TO POST MILE 27.6 SITUATED IN THE UNINCORPORATED AREA OF COUNTY OF MARIN, STATE OF CALIFORNIA


**RECORD WITHOUT FEE PER G.C. 27383**

DISTRICT	COUNTY	ROUTE	SHEET PM	SHEET NO.	TOTAL SHEETS
04	MRN	101	25.0	8	12

COORDINATES, BEARINGS AND DISTANCES SHOWN ARE ON THE CALIFORNIA COORDINATE SYSTEM OF 1983, ZONE 3, EPOCH 1991.35. MULTIPLY DISTANCES SHOWN BY 1.0000383 TO OBTAIN GROUND LEVEL DISTANCES.

# MARIN COUNTY

NOTE: The State of California or its officers or agents shall not be responsible for the accuracy or completeness of digital images of this map.

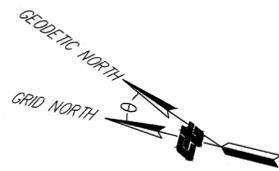


$\theta = -1^{\circ}15'54.58''$   
TAKEN AT STATION "N2R" 281+00

APN: 125-160-06  
SILVEIRA  
DOC. NO. 2003-0084585  
M.C.R.

APN: 125-190-79  
STATE OF CALIFORNIA  
DOC. NO. 2001-0014535  
M.C.R.

APN: 125-190-01  
BORTOLUSSI  
DOC. NO. 2015-07335  
M.C.R.

30' ACCESS OPENING CLOSED  
DOC. NO. 2016-0025659, M.C.R.  
PARCEL 61788-11

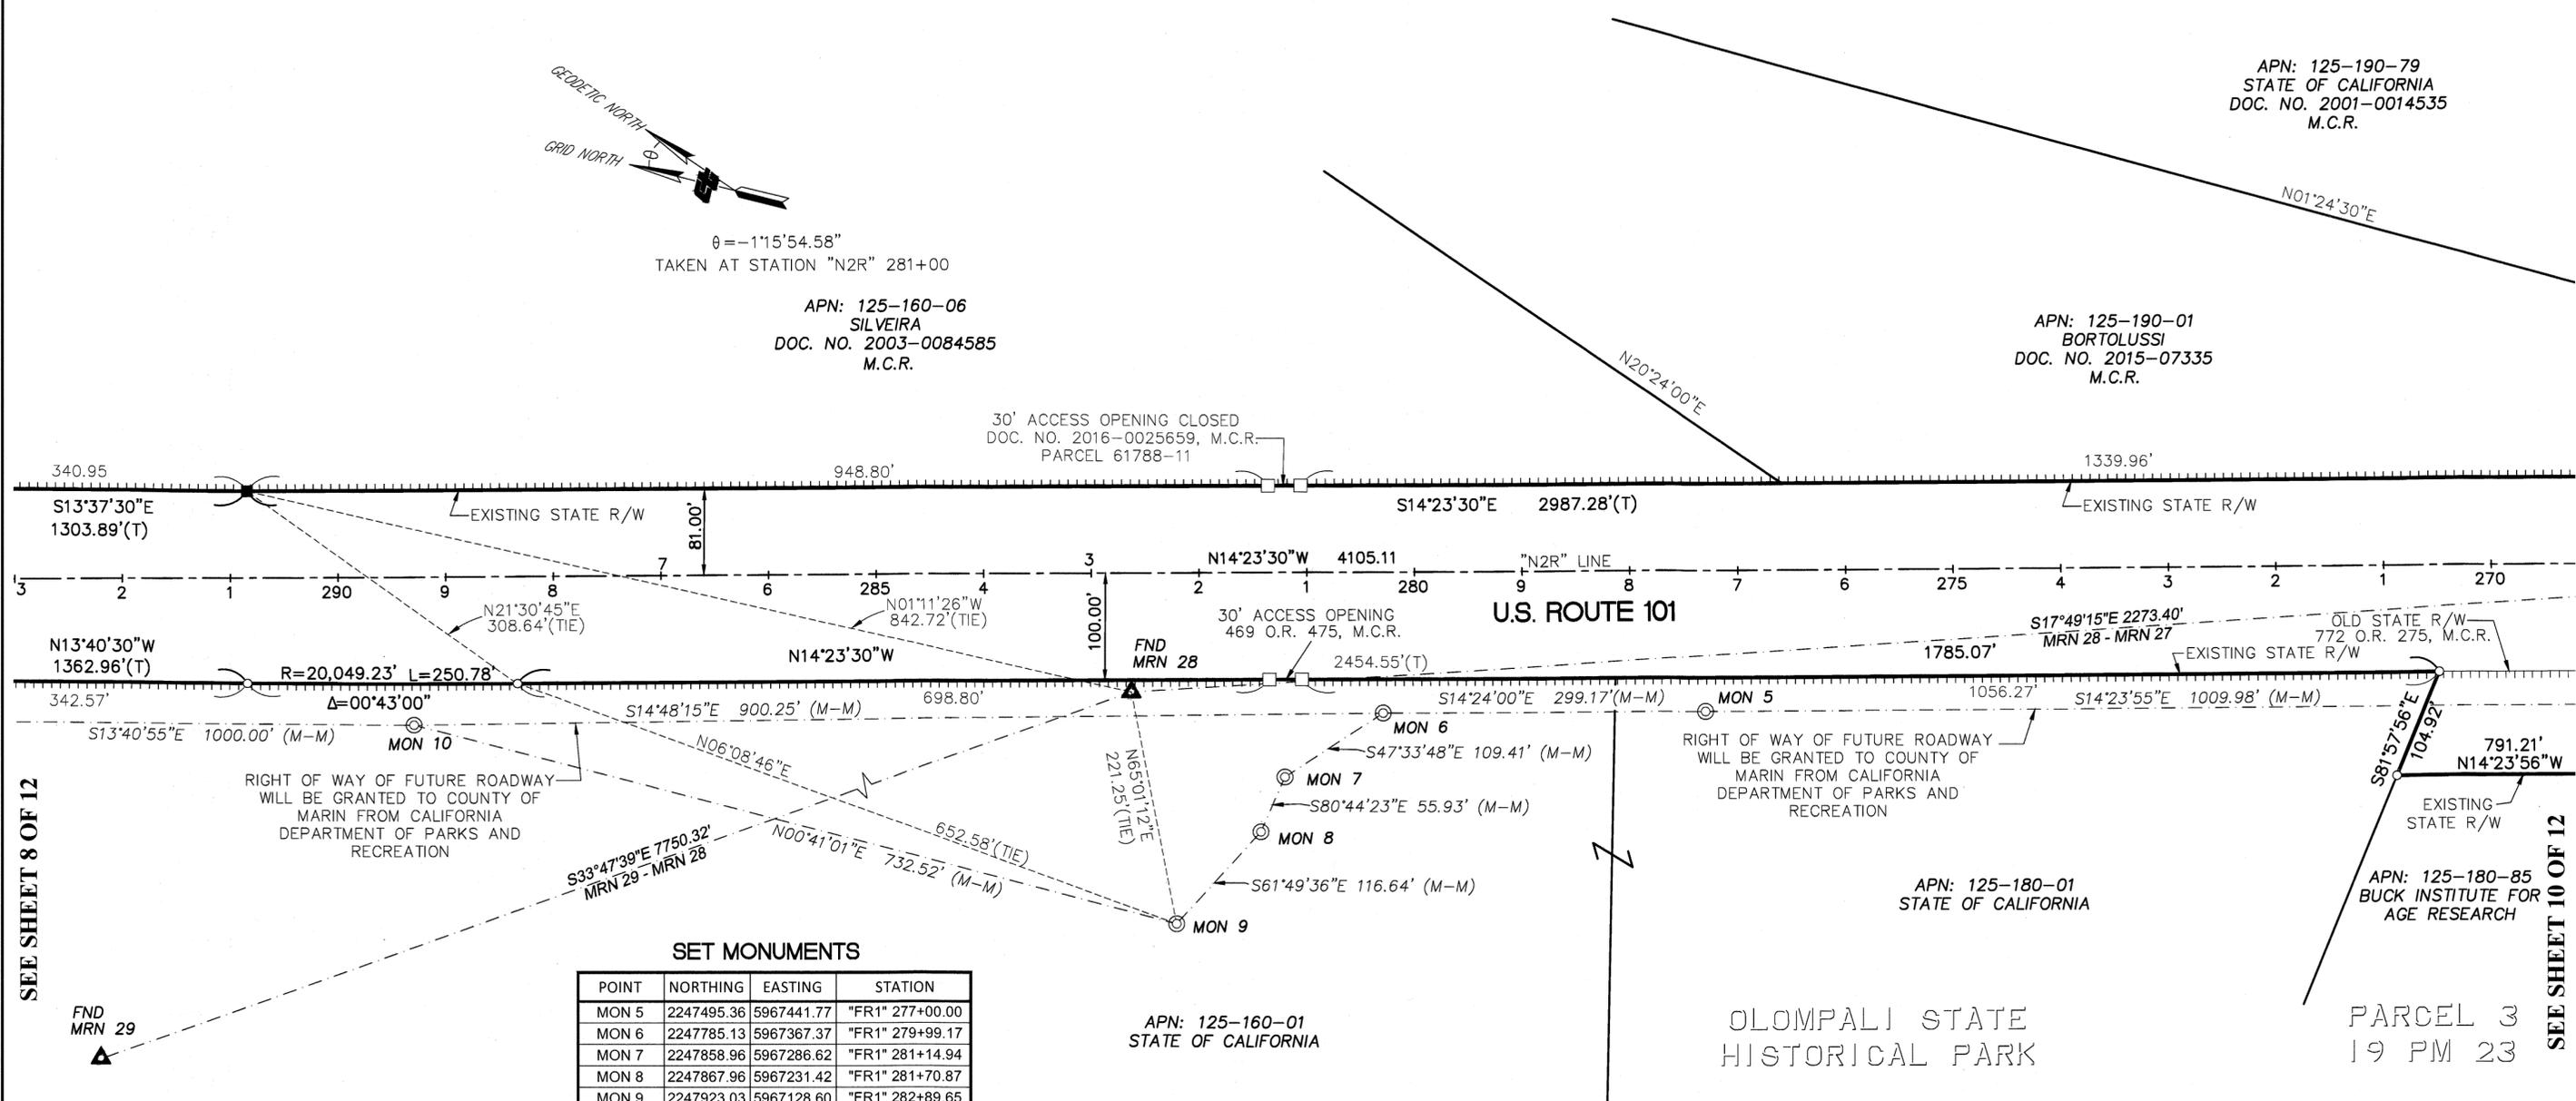

SEE SHEET 8 OF 12

SEE SHEET 10 OF 12

RIGHT OF WAY OF FUTURE ROADWAY WILL BE GRANTED TO COUNTY OF MARIN FROM CALIFORNIA DEPARTMENT OF PARKS AND RECREATION

RIGHT OF WAY OF FUTURE ROADWAY WILL BE GRANTED TO COUNTY OF MARIN FROM CALIFORNIA DEPARTMENT OF PARKS AND RECREATION

APN: 125-180-01  
STATE OF CALIFORNIA

APN: 125-180-85  
BUCK INSTITUTE FOR AGE RESEARCH

PARCEL 3  
19 PM 23

### SET MONUMENTS

POINT	NORTHING	EASTING	STATION
MON 5	2247495.36	5967441.77	"FR1" 277+00.00
MON 6	2247785.13	5967367.37	"FR1" 279+99.17
MON 7	2247858.96	5967286.62	"FR1" 281+14.94
MON 8	2247867.96	5967231.42	"FR1" 281+70.87
MON 9	2247923.03	5967128.60	"FR1" 282+89.65
MON 10	2248655.50	5967137.34	"BK" 289+00.00

APN: 125-160-01  
STATE OF CALIFORNIA


### LEGEND

- PROPERTY LINE
- - - EASEMENT LINE
- MONUMENT TIE
- CALCULATED TIE
- CENTERLINE OR ALIGNMENT
- ACCESS PROHIBITED
- COMMON OWNERSHIP
- ⊘ MAPPING ANGLE
- DIMENSION POINT
- FOUND 6"x6" CONCRETE MONUMENT (SEE NOTE 6 ON SHEET 1 OF 12)
- ▲ FOUND MONUMENT PER (R1)
- FOUND MONUMENT AS NOTED
- ⊙ SET 3" BRASS DISK WITH PUNCH IN MONUMENT WELL, STAMPED "CAL. DEPT. OF TRANSPORTATION"
- ⊗ SET 1" I.P. WITH CALTRANS YELLOW PLASTIC PLUG, STAMPED "CALIF. DOT"
- APN ASSESSOR'S PARCEL NUMBER
- BC BEGINNING OF CURVE
- EC END OF CURVE
- ANGPT ANGLE POINT
- E-1 EASEMENT DESCRIPTION
- DOC. NO. DOCUMENT NUMBER
- S.C.R. SONOMA COUNTY RECORDS
- M.C.R. MARIN COUNTY RECORDS
- (R) RADIAL BEARING
- (R1) REFERENCE
- O.R. OFFICIAL RECORDS
- ESMT EASEMENT
- (T) TOTAL ANGLE OR DISTANCE
- FND FOUND
- R/W RIGHT OF WAY
- I.P. IRON PIPE
- (M-M) MONUMENT TO MONUMENT
- S.O.C. STATE OF CALIFORNIA
- S.M.A.R.T. SONOMA MARIN AREA RAIL TRANSIT
- USFT U.S. SURVEY FOOT
- R/S RECORD OF SURVEY
- C/L CENTERLINE
- MON MONUMENT
- T.C.E. TEMPORARY CONSTRUCTION EASEMENT

### FOUND MONUMENTS

Monument No.	N	E	Description
MRN 28	2248016.465	5967329.155	FND MRN 28 PER (R1)

SEE SHEET 1 OF 12 FOR METRIC COORDINATES

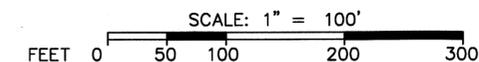

**STATE OF CALIFORNIA**  
**CALIFORNIA STATE TRANSPORTATION AGENCY**  
**DEPARTMENT OF TRANSPORTATION**  
**RECORD OF SURVEY**  
OF  
A PORTION OF U.S. ROUTE 101 FROM POST MILE 23.5 TO POST MILE 27.6 SITUATED IN THE UNINCORPORATED AREA OF COUNTY OF MARIN, STATE OF CALIFORNIA  
**RECORD WITHOUT FEE PER G.C. 27383**


DISTRICT	COUNTY	ROUTE	SHEET PM	SHEET NO.	TOTAL SHEETS
04	MRN	101	24.5	9	12

COORDINATES, BEARINGS AND DISTANCES SHOWN ARE ON THE CALIFORNIA COORDINATE SYSTEM OF 1983, ZONE 3, EPOCH 1991.35. MULTIPLY DISTANCES SHOWN BY 1.0000383 TO OBTAIN GROUND LEVEL DISTANCES.

# MARIN COUNTY

NOTE: The State of California or its officers or agents shall not be responsible for the accuracy or completeness of digital images of this map.

## 2002 SURVEYS 26 M.C.R.

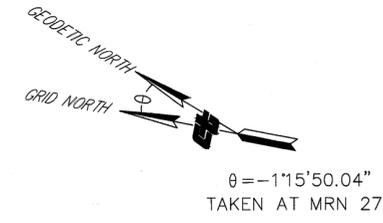

APN: 125-190-79  
STATE OF CALIFORNIA  
DOC. NO. 2001-0014535  
M.C.R.

APN: 125-190-01  
BORTOLUSSI  
DOC. NO. 87-06717  
M.C.R.

APN: 125-190-74  
BURDELL AIR  
PARTNERS LLC  
DOC. NO. 2001-0014718  
M.C.R.

APN: 125-190-29  
NOVATO INDUSTRIAL  
PARK LLC  
DOC. NO. 2014-0045455  
M.C.R.

APN: 125-190-77  
STATE OF CALIFORNIA  
DOC. NO. 2001-0014535  
M.C.R.

APN: 125-180-85  
BUCK INSTITUTE FOR  
AGE RESEARCH

GAS TRANSMISSION LINE  
ESMT IN FAVOR OF S.O.C.  
DOC. NO. 2014-0004716  
M.C.R.  
PARCEL 2 (62422-4)

PARCEL 3  
19 PM 23  
M.C.R.

APN: 125-180-83  
NOVATO REDWOOD  
PROPERTIES INC.  
DOC. NO. 2004-0013619  
M.C.R.

### FOUND MONUMENTS

Monument No.	N	E	Description
MRN 27	2245852.145	5968024.908	FND MRN 27 PER (R1)
MON 2045	2245585.552	5967997.155	FND Nail in Concrete in Median at Station 199+83.96EC of sheet R-21.8 of (R2)


SEE SHEET 1 OF 12 FOR METRIC COORDINATES

### SET MONUMENTS

POINT	NORTHING	EASTING	STATION
MON 3	2245240.59	5967877.52	"FR1" 253+97.73
MON 4	2246517.10	5967692.92	"FR1" 266+90.02

### LEGEND

- PROPERTY LINE
- - - EASEMENT LINE
- - - MONUMENT TIE
- - - CALCULATED TIE
- - - CENTERLINE OR ALIGNMENT
- ⊘ ACCESS PROHIBITED
- ⊘ COMMON OWNERSHIP
- ∠ MAPPING ANGLE
- DIMENSION POINT
- FOUND 6"x6" CONCRETE MONUMENT (SEE NOTE 6 ON SHEET 1 OF 12)
- ▲ FOUND MONUMENT PER (R1)
- FOUND MONUMENT AS NOTED
- ⊙ SET 3" BRASS DISK WITH PUNCH IN MONUMENT WELL, STAMPED "CAL. DEPT. OF TRANSPORTATION"
- ⊗ SET 1" I.P. WITH CALTRANS YELLOW PLASTIC PLUG, STAMPED "CALIF. DOT"
- APN ASSESSOR'S PARCEL NUMBER
- BC BEGINNING OF CURVE
- EC END OF CURVE
- ANGPT ANGLE POINT
- E-1 EASEMENT DESCRIPTION
- DOC. NO. DOCUMENT NUMBER
- S.C.R. SONOMA COUNTY RECORDS
- M.C.R. MARIN COUNTY RECORDS
- (R) RADIAL BEARING
- (R1) REFERENCE
- O.R. OFFICIAL RECORDS
- ESMT EASEMENT
- (T) TOTAL ANGLE OR DISTANCE
- FND FOUND
- R/W RIGHT OF WAY
- I.P. IRON PIPE
- (M-M) MONUMENT TO MONUMENT
- S.O.C. STATE OF CALIFORNIA
- S.M.A.R.T. SONOMA MARIN AREA RAIL TRANSIT
- USFT U.S. SURVEY FOOT
- R/S RECORD OF SURVEY
- C/L CENTERLINE
- MON MONUMENT
- T.C.E. TEMPORARY CONSTRUCTION EASEMENT

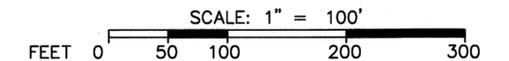


STATE OF CALIFORNIA  
CALIFORNIA STATE TRANSPORTATION AGENCY  
DEPARTMENT OF TRANSPORTATION  
RECORD OF SURVEY  
OF  
A PORTION OF U.S. ROUTE 101 FROM POST MILE 23.5 TO POST MILE 27.6 SITUATED IN THE UNINCORPORATED AREA OF COUNTY OF MARIN, STATE OF CALIFORNIA  
RECORD WITHOUT FEE PER G.C. 27383

DISTRICT	COUNTY	ROUTE	SHEET PM	SHEET NO.	TOTAL SHEETS
04	MRN	101	24.1	10	12

SEE SHEET 9 OF 12


SEE SHEET 11 OF 12

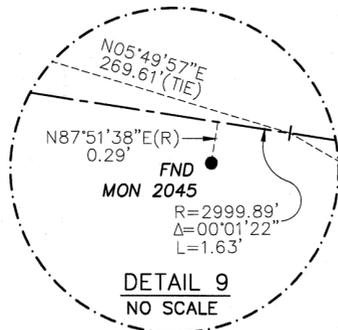

COORDINATES, BEARINGS AND DISTANCES SHOWN ARE ON THE CALIFORNIA COORDINATE SYSTEM OF 1983, ZONE 3, EPOCH 1991.35. MULTIPLY DISTANCES SHOWN BY 1.0000383 TO OBTAIN GROUND LEVEL DISTANCES.

MARIN COUNTY

NOTE: The State of California or its officers or agents shall not be responsible for the accuracy or completeness of digital images of this map.

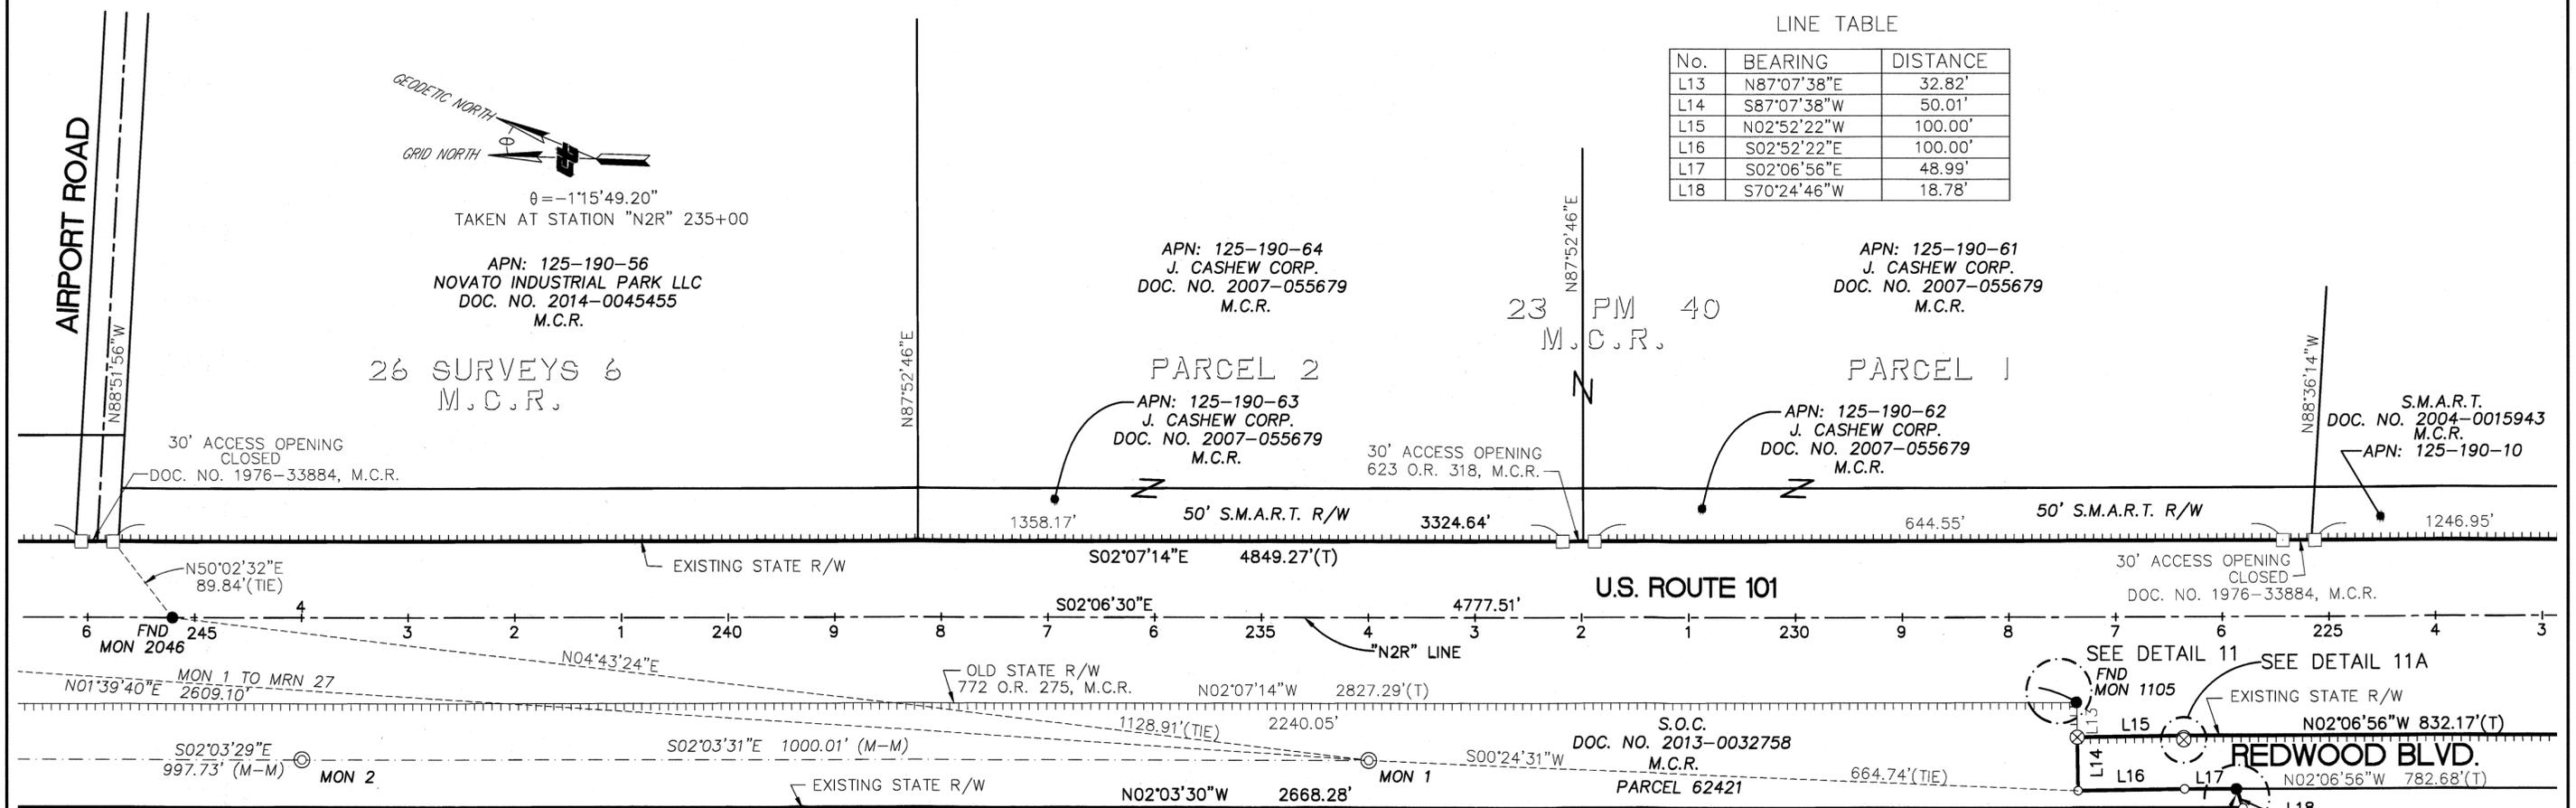

SEE SHEET 10 OF 12


SEE SHEET 12 OF 12

FOUND MONUMENTS

Monument No.	N	E	Description
MON 2046	2244369.219	5968042.191	FND Nail in Concrete in Median at Station 212+00 (approximation) of sheet R-21.8 of (R2)
MON 1105	2242583.924	5968027.214	FND 1/2" rebar with cap, LS 4402
MON 1106	2242431.037	5967951.102	FND 1/2" rebar with cap, LS 4402


SET MONUMENTS

POINT	NORTHING	EASTING	STATION
MON 1	2243244.14	5967949.27	"FR1" 234+00.00
MON 2	2244243.50	5967913.35	"FR1" 244+00.00

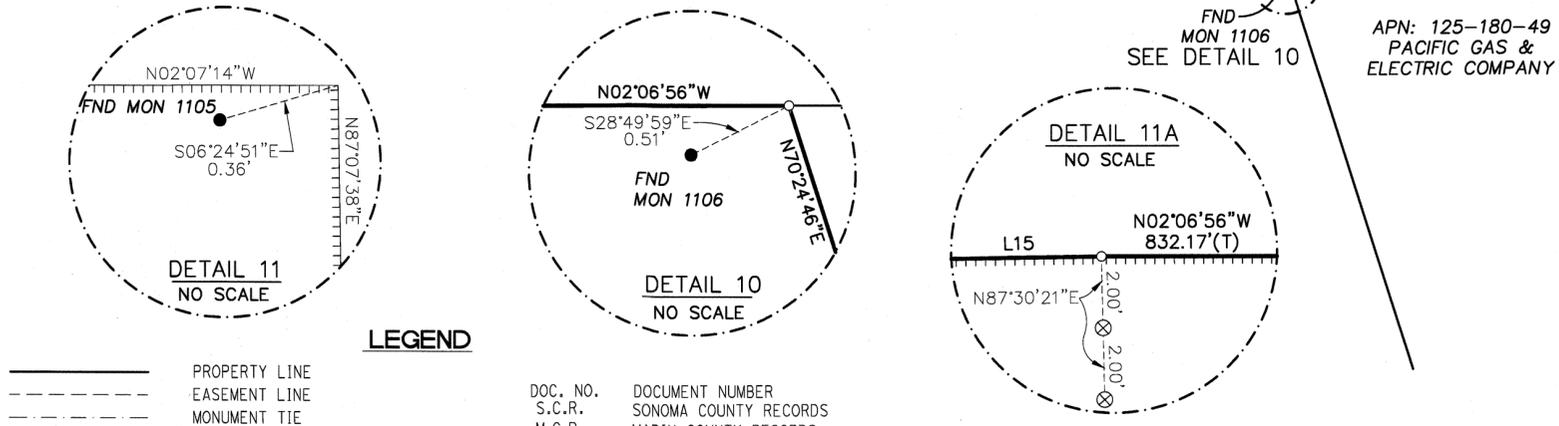

LEGEND

- PROPERTY LINE
- - - EASEMENT LINE
- MONUMENT TIE
- - - CALCULATED TIE
- - - CENTERLINE OR ALIGNMENT
- ACCESS PROHIBITED
- COMMON OWNERSHIP
- MAPPING ANGLE
- DIMENSION POINT
- FOUND 6"x6" CONCRETE MONUMENT (SEE NOTE 6 ON SHEET 1 OF 12)
- ▲ FOUND MONUMENT PER (R1)
- FOUND MONUMENT AS NOTED
- ⊙ SET 3" BRASS DISK WITH PUNCH IN MONUMENT WELL, STAMPED "CAL. DEPT. OF TRANSPORTATION"
- ⊗ SET 1" I.P. WITH CALTRANS YELLOW PLASTIC PLUG, STAMPED "CALIF. DOT"
- APN ASSESSOR'S PARCEL NUMBER
- BC BEGINNING OF CURVE
- EC END OF CURVE
- ANGPT ANGLE POINT
- DOC. NO. DOCUMENT NUMBER
- S.C.R. SONOMA COUNTY RECORDS
- M.C.R. MARIN COUNTY RECORDS
- (R) RADIAL BEARING
- (R1) REFERENCE
- O.R. OFFICIAL RECORDS
- ESMT EASEMENT
- (T) TOTAL ANGLE OR DISTANCE
- FND FOUND
- R/W RIGHT OF WAY
- I.P. IRON PIPE
- (M-M) MONUMENT TO MONUMENT
- S.O.C. STATE OF CALIFORNIA SONOMA MARIN AREA RAIL TRANSIT
- USFT U.S. SURVEY FOOT
- R/S RECORD OF SURVEY
- C/L CENTERLINE
- MON MONUMENT
- T.C.E. TEMPORARY CONSTRUCTION EASEMENT
- E-1 EASEMENT DESCRIPTION

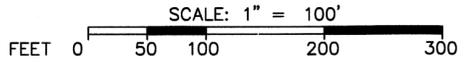

**STATE OF CALIFORNIA**  
**CALIFORNIA STATE TRANSPORTATION AGENCY**  
**DEPARTMENT OF TRANSPORTATION**  
**RECORD OF SURVEY**  
 OF  
 A PORTION OF U.S. ROUTE 101 FROM POST MILE 23.5 TO POST MILE 27.6 SITUATED IN THE UNINCORPORATED AREA OF COUNTY OF MARIN, STATE OF CALIFORNIA  
**RECORD WITHOUT FEE PER G.C. 27383**

DISTRICT	COUNTY	ROUTE	SHEET PM	SHEET NO.	TOTAL SHEETS
04	MRN	101	23.9	11	12

