


LEGEND

BOUNDARY		FND NAIL & TAG AS NOTED	
MONUMENT LINE		CALCULATED	CALC.
ABANDONED LOT LINE		CALCULATED FROM	C.F.
ALTERNATE PL LOCATION		DOCUMENT NUMBER	D.N.
WIRE FENCE		IRON PIPE MONUMENT	IP
WOOD FENCE		OFFICIAL RECORDS	O.R.
FND 2.5" BRASS DISK & PUNCH IN WELL (R5)		PROPERTY LINE	PL
FND 3/4" IP & PLUG R.C.E. 30465 (R7)		SEARCHED FOR, NOT FOUND S.N.F.	S.N.F.
OR AS OTHERWISE NOTED			

REFERENCES

- R1 D.N. 2007-045816
- R2 J.C. OGLESBY, R.C.E. 3230, JOBS #3483 & #6787 ENTITLED, "SURVEY OF PORTION OF LOT 14, VILLA LOTS NEAR SAN RAFAEL," DATED APRIL 1938, MAINTAINED IN THE OGLESBY COLLECTION, MARIN COUNTY FREE LIBRARY
- R3 W.G. VOORHIES, L.L.S. 2135, JOB #1336 ENTITLED, "SURVEY OF BLOHIN PROP. BEING A PORTION OF LOT No. 14 OF VILLA LOTS NEAR SAN RAFAEL, KENTFIELD MARIN Co., CAL., FOR N.V. BLOHIN," DATED MAY 1946, MAINTAINED IN THE OGLESBY COLLECTION, MARIN COUNTY FREE LIBRARY
- R4 524 O.R. 31, REC. JUNE 7, 1946
- R5 16 O.S. 43
- R6 23 O.S. 69
- R7 2004 M 36
- R8 2005 M 2
- R9 2005 M 315
- R10 D.N. 2012-074068

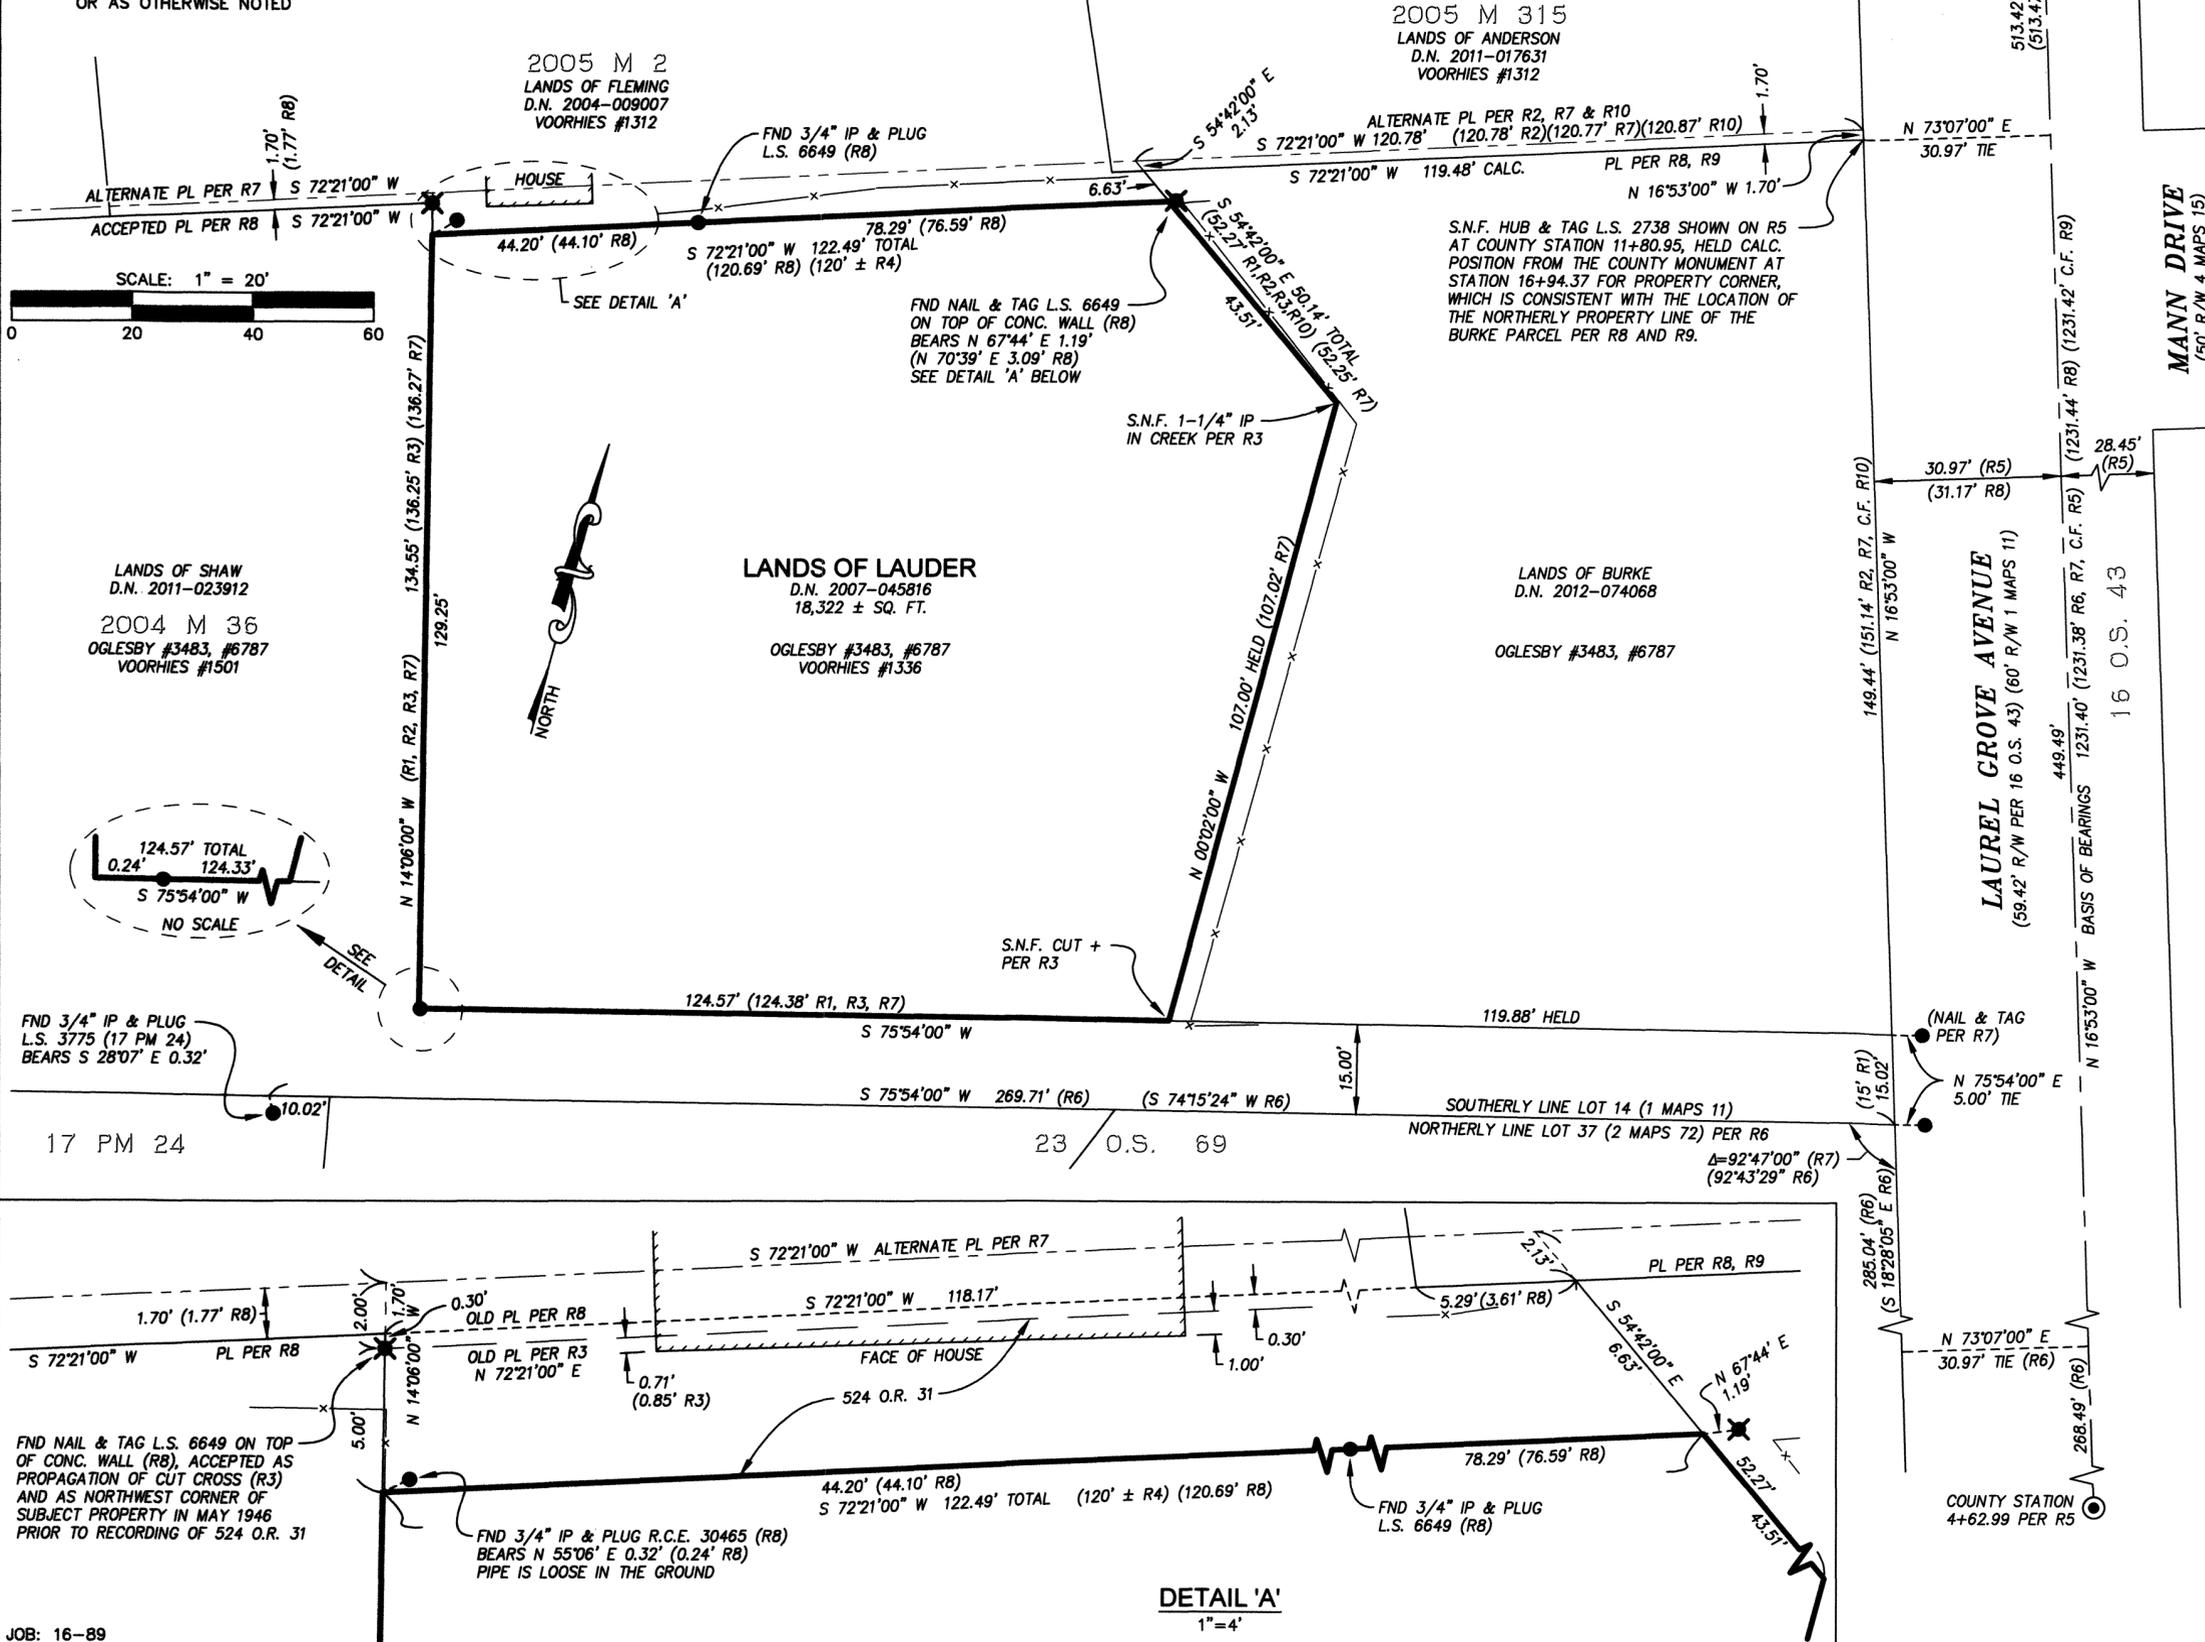

RECORD OF SURVEY

LANDS OF LAUDER
 D.N. 2007-045816, REC. JULY 26, 2007
 BEING A PORTION OF LOT 14 AS SHOWN ON THE MAP
 "PLAN OF VILLA LOTS NEAR SAN RAFAEL," 1 MAPS 11
 MARIN COUNTY RECORDS

KENTFIELD, MARIN COUNTY, CALIFORNIA
 SCALE 1"=20' NOVEMBER 2016

DMG ENGINEERING, INC.
 30 OAKVUE CT, PLEASANT HILL, CA 94523
 PHONE (925) 787-0463 • FAX (925) 287-8503

NOTES

1. DIMENSIONS SHOWN HEREON ARE GROUND DISTANCES IN FEET AND DECIMALS THEREOF.
2. RECORD = MEASURED UNLESS OTHERWISE NOTED.
3. EASEMENTS, IF ANY, ARE NOT SHOWN.
4. MONUMENT LOCATIONS MAY BE EXAGGERATED FOR CLARITY.
5. TIES TO MONUMENT LINES ARE AT RIGHT ANGLES.
6. THIS RECORD OF SURVEY IS BEING FILED IN COMPLIANCE WITH SECTION 8762 OF THE PROFESSIONAL LAND SURVEYORS' ACT, SUBDIVISION B, PARAGRAPHS 2, 3 AND 5.

BASIS OF BEARINGS

THE BEARING NORTH 16° 53' 00" WEST BETWEEN FOUND COUNTY STREET MONUMENTS PER 16 O.S. 43, MARIN COUNTY RECORDS.

SURVEYOR'S STATEMENT

THIS MAP CORRECTLY REPRESENTS A SURVEY MADE BY ME OR UNDER MY DIRECTION IN CONFORMANCE WITH THE REQUIREMENTS OF THE PROFESSIONAL LAND SURVEYORS' ACT AT THE REQUEST OF MATT ABRAMS IN MAY 2016.

Dylan M. Gonsalves 10/17/17
 DYLAN M. GONSALVES DATE
 P.L.S. 8475



COUNTY SURVEYOR'S STATEMENT

THIS MAP HAS BEEN EXAMINED IN ACCORDANCE WITH SECTION 8766 OF THE PROFESSIONAL LAND SURVEYORS' ACT THIS _____ DAY OF _____, 2017.

CRAIG TACKABERY DATE
 P.L.S. 7178
 COUNTY SURVEYOR

David O. Knell 10.20.2017
 BY: DAVID O. KNELL DATE
 P.L.S. 5301
 DEPUTY COUNTY SURVEYOR



COUNTY RECORDER'S STATEMENT

FILED THIS 27 DAY OF OCTOBER, 2017 AT 7:45 AM
 IN BOOK 2017 OF MAPS, AT PAGE 66, AT THE REQUEST OF
 DMG ENGINEERING AND THE COUNTY SURVEYOR.

SERIAL No: 2017-42596 FEE: \$ 10

Richard N. Benson
 COUNTY RECORDER

BY: *[Signature]*
 DEPUTY