



**BASIS OF BEARINGS**  
 THE BASIS OF BEARINGS FOR THIS SURVEY IS  
 N 52°22'14" E BETWEEN FOUND 3/4" IRON PIPES & CAP,  
 L.S. 3775 PER 18 P.M. 40, MARIN COUNTY RECORDS.

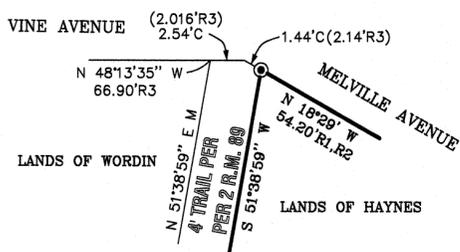

LINE TABLE

NUMBER	DIRECTION	DISTANCE
L1	S 18°29' E	34.59'
L2	N 30°32'41" W C (N 30°32'58" W R6)	32.88'
L3	N 51°58'12" E	7.29'

**DETAIL 1**  
 NO SCALE

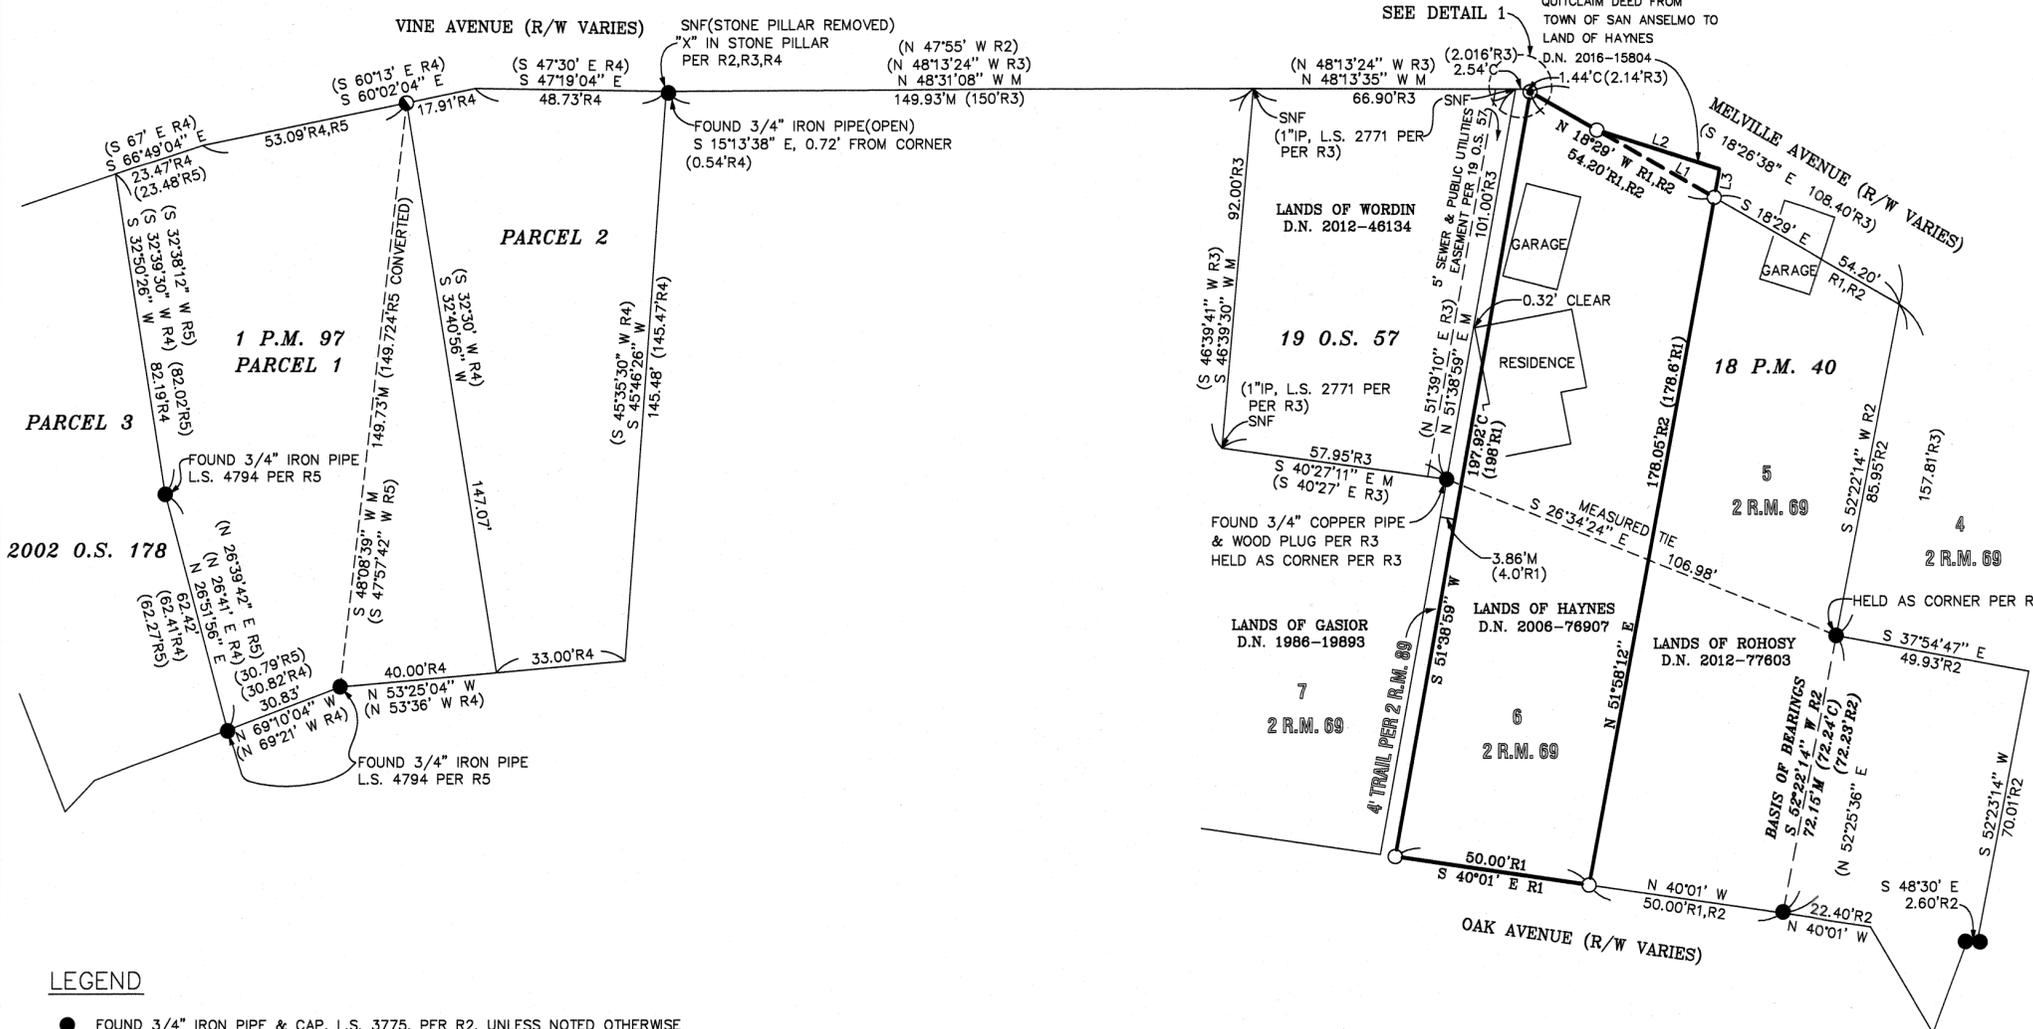

**COUNTY RECORDER'S STATEMENT**  
 Filed this 22<sup>nd</sup> day of December, 2017, at 8:20 AM, in Book 2017  
 of Maps at Page 108 at the Request of the County Surveyor.

Serial Number 2017-0050948 Richard N. Benson  
 County Recorder  
 Fee: \$ 10- James Dickey  
 Deputy County Recorder

**COUNTY SURVEYOR'S STATEMENT**  
 This map has been examined in accordance with Section 8766 of the Professional Land Surveyors' Act this 16 day of Dec, 2017.

Tracy W. Park PLS 8176  
 County Surveyor  
James Dickey  
 James Dickey PLS 7935  
 By Deputy



**SURVEYOR'S STATEMENT**  
 This map correctly represents a survey made by me or under my direction in conformance with the requirements of the Professional Land Surveyors' Act, at the request of Walter Haynes in April, 2016.

Stephen J. Flatland  
 Stephen J. Flatland PLS 7744  
 My License Expires 12/31/17



**RECORD OF SURVEY**


**LANDS OF HAYNES**  
 D.N. 2006-76907

Being Lot 6 as shown upon "Map of Glenwood Tract"  
 filed in Book 2 of Maps, at Page 69, Marin County Records

TOWN OF SAN ANSELMO COUNTY OF MARIN CALIFORNIA

SCALE: 1" = 30' DATE: APRIL, 2016

STEPHEN FLATLAND LAND SURVEYOR  
 P.O. BOX 1837 SAN ANSELMO, CA  
 PH: (415) 457-5081

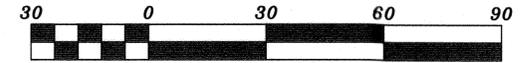

Scale 1" = 30'

- LEGEND**
- FOUND 3/4" IRON PIPE & CAP, L.S. 3775, PER R2, UNLESS NOTED OTHERWISE
  - FOUND NAIL & BRASS TAG, L.S. 3803, PER R5
  - SET 1/2" REBAR & CAP, P.L.S. 7744
  - SET NAIL & BRASS TAG, P.L.S. 7744
  - SNF SEARCHED FOR, NOT FOUND
  - TIE LINE
  - BOUNDARY LINE
  - PROPERTY LINE
- (172.6R1) RECORD DATA PER R1

- REFERENCES**
- R1-GLENWOOD TRACT, SUBDIVISION MAP, 2 R.M. 69
  - R2-PARCEL MAP, 18 P.M. 40
  - R3-RECORD OF SURVEY, 19 O.S. 57
  - R4-PARCEL MAP, 1 P.M. 97
  - R5-RECORD OF SURVEY, 2002 O.S. 178
  - R6-QUITCLAIM DEED, 2016-0015804

ALL DISTANCES AND DIMENSIONS ARE IN FEET AND DECIMALS THEREOF.