


DETAIL A
NOT TO SCALE

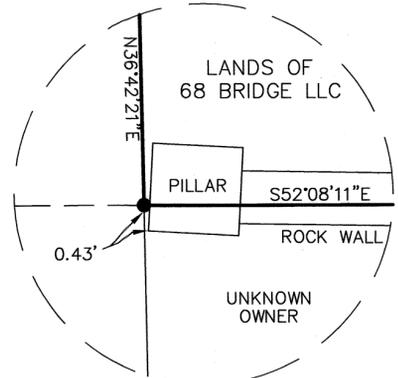

DETAIL B
NOT TO SCALE

MAP REFERENCES

- M-1 33 O.S. 13
- M-2 2 R.M. 35
- M-3 UNRECORDED SURVEY BY J.C. OGLESBY JOB NO. 15775 DATED: 9/1957
- M-4 2016 M 73
- M-5 UNRECORDED SURVEY BY E. LOCKTON, JOB NO. L-5533 DATED: 12/1972, 3/1973
- M-6 CORNER RECORD 73-302-10

DEED REFERENCES

- R-1 D.N. 2016-024315
- R-2 D.N. 2015-026174

BASIS OF BEARINGS

THE BASIS OF BEARINGS FOR THIS SURVEY IS S65°25'22\"/>

NOTES

1. ALL DISTANCES ARE IN FEET AND DECIMALS THEREOF.
2. THIS SURVEY IS BEING RECORDED IN ACCORDANCE WITH THE BUSINESS & PROFESSIONS CODE OF THE STATE OF CALIFORNIA, SECTION 8762 (b)(2).
3. THIS OFFICE SEARCHED FOR THE POINTS ALONG THIS LINE AS SET PER M-1 BUT ONLY THE CHISELED X REMAINS. THIS IS ALSO REFLECTED ON THE RECORDED CORNER RECORD 73-302-10.
4. 2016 M 73 (M-4) HAS BEEN ROTATED -00°08'11\"/>

LEGEND





- FOUND STREET WELL MONUMENT PER M-4
- FOUND PIN ATTACHED TO PILLAR (NO RECORD)
- ⊕ FOUND REBAR AND CAP L.S. 5814 IN PIPE PER M-1, PIPE PER M-3
- ⊕ FOUND 'X' ON ROCK WALL PER M-1,6
- FOUND 3/4\"/>

[xxxx] RECORD PER M-4 (SEE NOTE 4)

--- CENTERLINE

--- SURVEYED BOUNDARY

--- OLD LOT LINE PER M-2

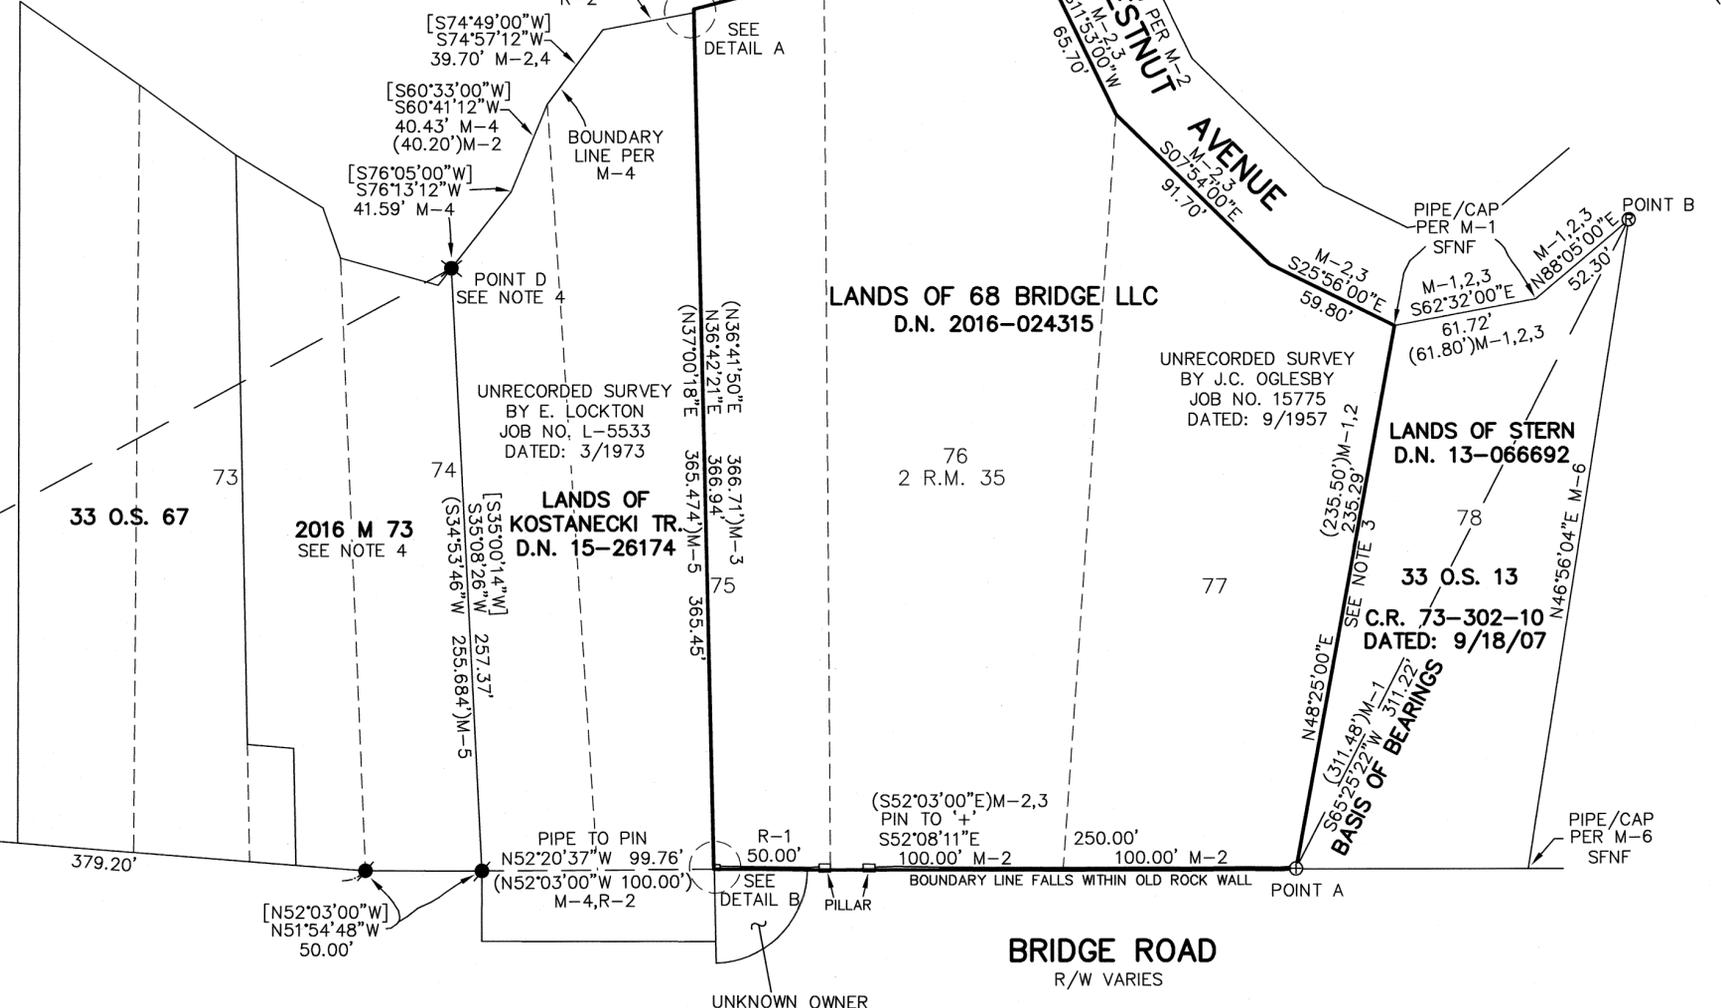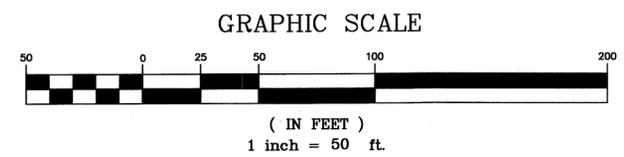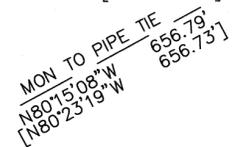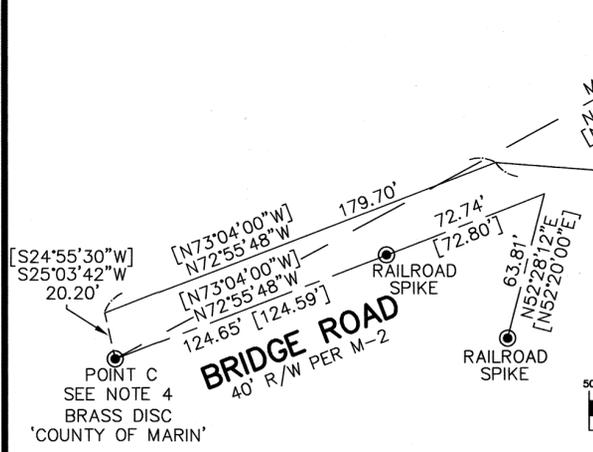

RECORDER'S STATEMENT

FILED THIS 9 DAY OF Feb. 2018 AT 8:00 A M IN BOOK 2018 OF MAPS AT PAGE 15 AT THE REQUEST OF THE COUNTY OF MARIN DEPT. OF PUBLIC WORKS SERIAL NO. 2018-0004051 FEE \$ 84.00

Richard N. Benson
COUNTY RECORDER
a.a. Sabeto
BY DEPUTY

COUNTY SURVEYOR'S STATEMENT

THIS MAP HAS BEEN EXAMINED IN ACCORDANCE WITH SECTION 8766 OF THE PROFESSIONAL LAND SURVEYORS' ACT THIS 5th DAY OF February 2018.

TRACY W. PARK, PLS 8176
COUNTY SURVEYOR
David O. Knell
BY: DAVID O. KNELL, PLS 5301
DEPUTY COUNTY SURVEYOR



SURVEYOR'S STATEMENT

THIS MAP CORRECTLY REPRESENTS A SURVEY MADE BY ME OR UNDER MY DIRECTION IN CONFORMANCE WITH THE REQUIREMENTS OF THE PROFESSIONAL LAND SURVEYORS' ACT AT THE REQUEST OF MR. MICHAEL YANDLE IN FEBRUARY OF 2017.

Lawrence P. Doyle
LAWRENCE P. DOYLE P.L.S. 4694



RECORD OF SURVEY

LANDS OF 68 BRIDGE LLC
D.N. 2016-024315
BEING LOTS 76 AND 77
AND A PORTION OF LOT 75
'RAYMOND TRACT, SUBD. TWO'
2 R.M. 35
TOWN OF ROSS MARIN COUNTY CALIFORNIA

LAWRENCE P. DOYLE
LAND SURVEYOR/CIVIL ENGINEER
100 HELENS LANE MILL VALLEY, CA 94941 (415) 388-9585

DATE: 4/18/17 SHEET 1 OF 1 A.P. 073-302-11
SCALE: 1"=50' JOB No. 2715-17