


BASIS OF BEARINGS
THE BASIS OF BEARINGS FOR THIS SURVEY IS
S 58°04'51" W BETWEEN FOUND 3/4" IRON PIPE
AND PLASTIC PLUG, L.S. 3775, PER 15 O.S. 15,
AND WELL MONUMENT PER 5 R.M. 14, MARIN COUNTY RECORDS.

COUNTY RECORDER'S STATEMENT
Filed this 10 day of August, 2018, at 8:00 a.m. in Book 2018
of Maps at Page 136 at the Request of the Marin County Department of Public Works.

Serial Number 2018-0028420 Richard N. Benson
County Recorder
Fee: \$84.00 A.R. Sireto
Deputy County Recorder

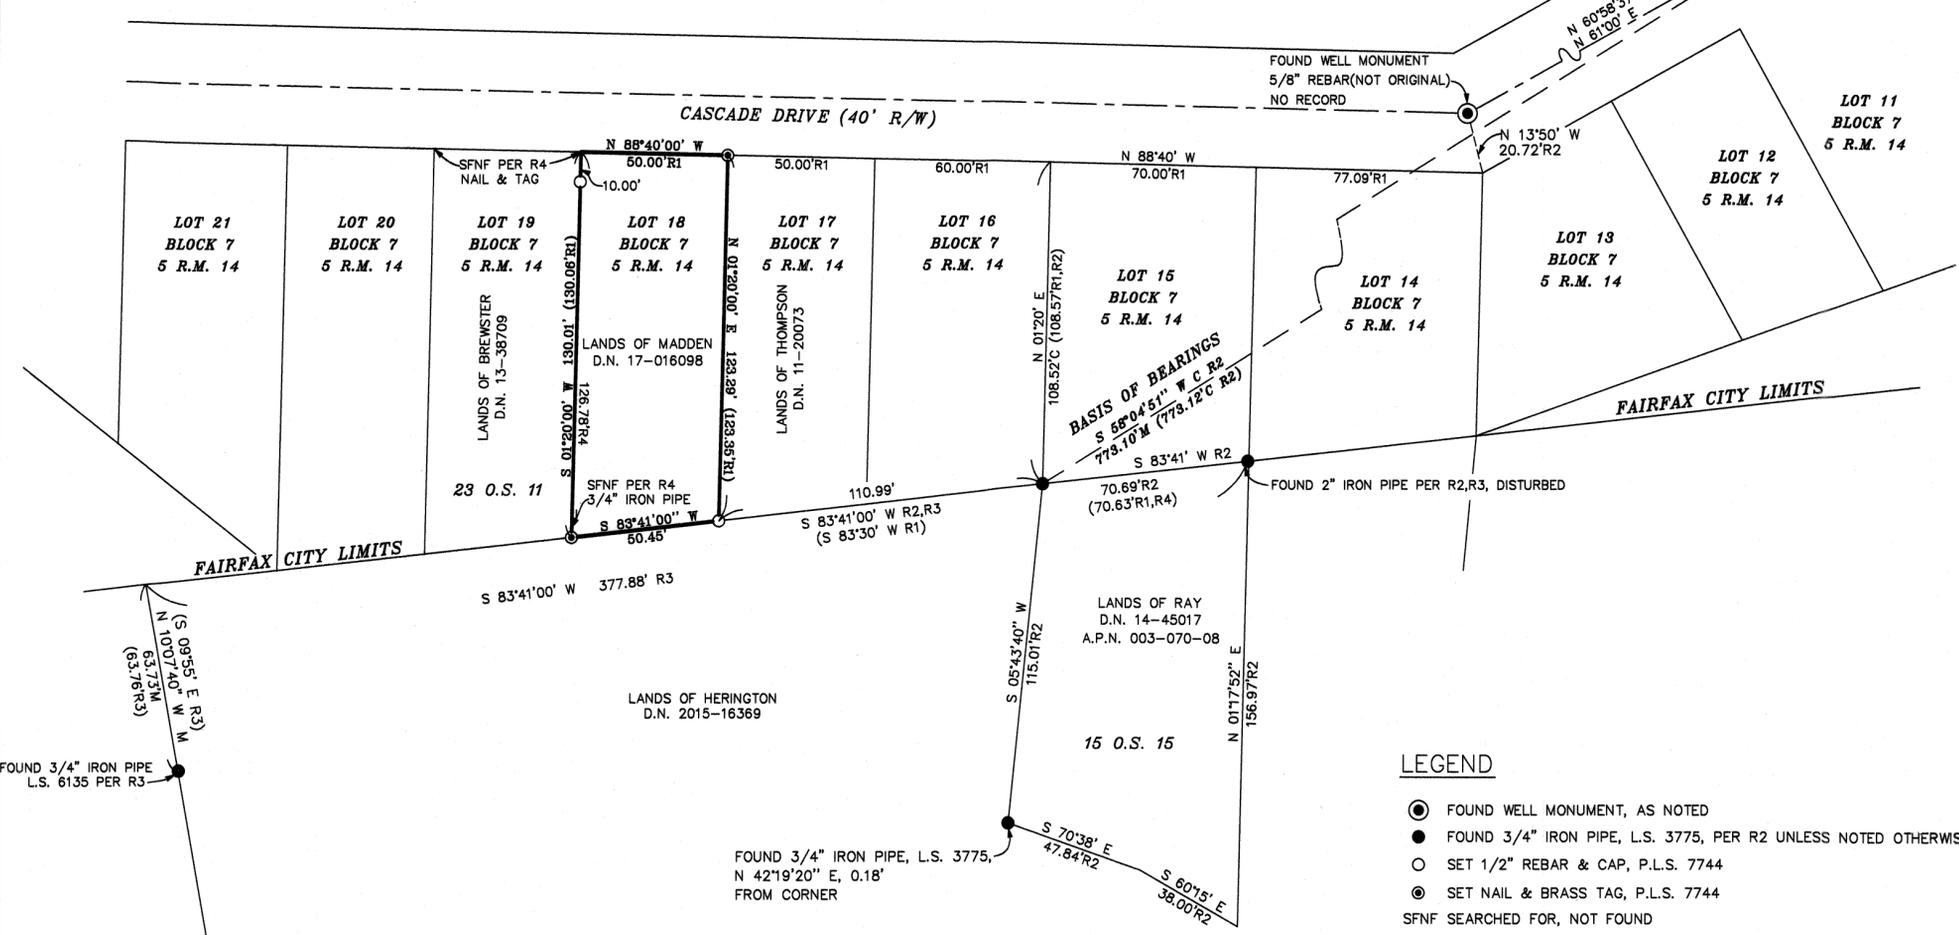


COUNTY SURVEYOR'S STATEMENT
This map has been examined in accordance with Section 8766 of the Professional Land
Surveyor's Act this 4th day of August, 2018.

Tracy Park, PLS 8176
County Surveyor
David O. Knell
By: David O. Knell, PLS 5301
Deputy County Surveyor



SURVEYOR'S STATEMENT
This map correctly represents a survey made by me or under my direction
in conformance with the requirements of the Professional Land Surveyors' Act,
at the request of Shaun Madden in January 2018.

Stephen J. Flatland
Stephen J. Flatland PLS 7744

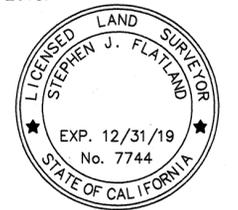

- LEGEND
FOUND WELL MONUMENT, AS NOTED
FOUND 3/4" IRON PIPE, L.S. 3775, PER R2 UNLESS NOTED OTHERWISE
SET 1/2" REBAR & CAP, P.L.S. 7744
SET NAIL & BRASS TAG, P.L.S. 7744
SFNF SEARCHED FOR, NOT FOUND
M MEASURED DATA
C CALCULATED DATA
(XXXX) RECORD DATA

- REFERENCES
R1-RECORD MAP, 5 R.M. 14
R2-RECORD OF SURVEY, 15 O.S. 15
R3-RECORD OF SURVEY, 36 O.S. 20
R4-RECORD OF SURVEY, 23 O.S. 11

RECORD OF SURVEY

LANDS OF MADDEN
D.N. 2017-016098

Being Lot 18, in Block 7, as shown upon "Amended Map No. 2
of The Cascades", filed in Book 5 of Maps, at Page 14,
Marin County Records.

FAIRFAX COUNTY OF MARIN CALIFORNIA

SCALE: 1" = 40' DATE: JANUARY, 2018

STEPHEN FLATLAND LAND SURVEYOR
P.O. BOX 1837 SAN ANSELMO, CA
PH: (415) 457-5081

Scale 1" = 40'

ALL DISTANCES AND DIMENSIONS ARE IN FEET
AND DECIMALS THEREOF.