


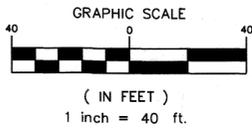


BASIS OF BEARINGS:

CALCULATED BEARING OF S77°30'07"W BETWEEN A 1/2" REBAR/CAP LS5296 AND A BRASS TAG IN A ROCK (ILLEGIBLE) AS SHOWN ON CORNER RECORD # 038-061-22, MARIN COUNTY RECORDS.




NOTES:
ALL DIMENSIONS ARE SHOWN IN FEET AND DECIMALS THEREOF.
ALL TIES ARE PERPENDICULAR UNLESS OTHERWISE NOTED.

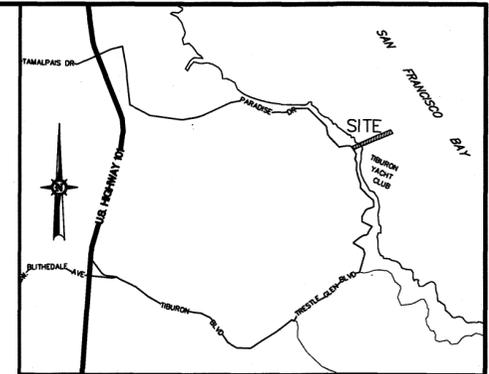

VICINITY MAP
NO SCALE

"MAP OF PARADISE COVE"
5 RM 77

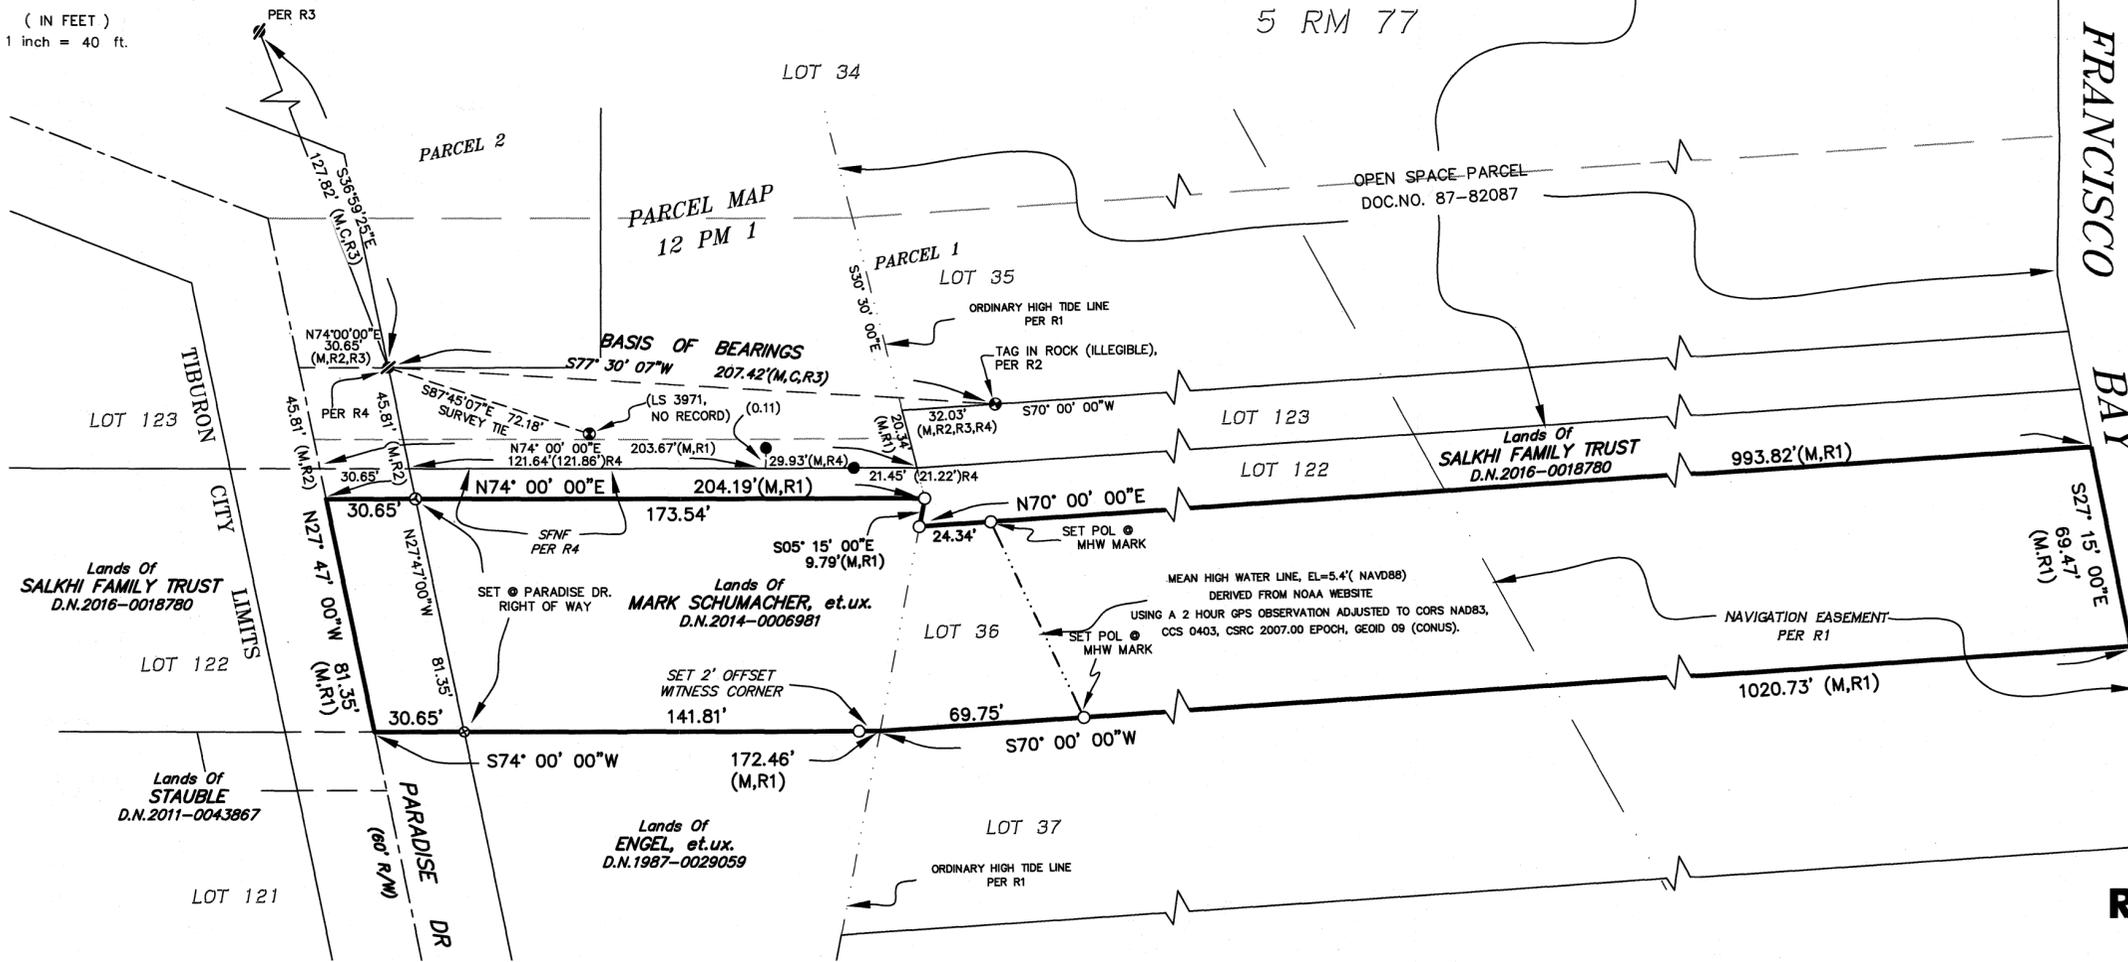

REFERENCES

- R1 "MAP OF PARADISE COVE", 5 RM 77
- R2 PARCEL MAP, 12 PM 1
- R3 CR# 038-060-22
- R4 CR# 038-061-29 & 18
- R5 GRANT DEED, D.N. 2014-0006981

LEGEND

- SET 1/2" IRON PIPE, TAGGED LS 7237
- ⊗ SET BRASS TAG & NAIL, TAGGED LS 7237
- ⊕ SET MAG & WASHER, TAGGED LS 7237
- FOUND BRASS TAG AS NOTED
- FOUND 3/4" IRON PIPE, LS 5296, PER R4
- ⦶ FOUND 1/2" REBAR/CAP LS 5296, PER R3
- () RECORD DATA
- M MEASURED
- C CALCULATED
- MHW MEAN HIGH WATER
- POL POINT ON LINE
- SFNF SEARCHED FOR, NOT FOUND

SURVEYOR'S STATEMENT

THIS MAP CORRECTLY REPRESENTS A SURVEY MADE BY ME OR UNDER MY DIRECTION IN CONFORMANCE WITH THE REQUIREMENTS OF THE PROFESSIONAL LAND SURVEYOR'S ACT AT THE REQUEST OF MELODY SCHUMACHER IN NOVEMBER, 2016.

Michael E. Ford
MICHAEL E. FORD, PLS 7237

8-15-18
DATED



COUNTY SURVEYOR'S STATEMENT

THIS MAP HAS BEEN EXAMINED IN ACCORDANCE WITH SECTION 8766 OF THE PROFESSIONAL LAND SURVEYORS ACT THIS 21ST DAY OF AUGUST, 2018.

TRACY W. PARK PLS 8176
COUNTY SURVEYOR
David O. Knell
BY: DAVID O. KNELL, PLS 5301
DEPUTY COUNTY SURVEYOR



RECORDER'S STATEMENT

FILED THIS 24 DAY OF August, 2018, AT 2:40 AM. IN BOOK 2018 OF MAPS, AT PAGE(S) 143, AT THE REQUEST OF MICHAEL FORD AND THE COUNTY SURVEYOR.

Richard N. Benson \$ 84.00
COUNTY RECORDER FEE
A.R. Sabeto
DEPUTY COUNTY RECORDER SERIAL NO. 2018-0030044

RECORD OF SURVEY

THE LANDS OF
SCHUMACHER et.ux.

AS DESCRIBED BY DEED RECORDED AS DOCUMENT NUMBER 2014-0006981 OFFICIAL RECORDS OF MARIN COUNTY ALSO SHOWN AS LOT 36 MAP ENTITLED "MAP OF PARADISE COVE" FILED IN BOOK 5 OF MAPS, AT PAGE 77 MARIN COUNTY RECORDS

TIBURON

COUNTY OF MARIN
SCALE: 1" = 40'

STATE OF CALIFORNIA
DATE: APRIL, 2017



2300 bethards drive, suite J
santa rosa • california 95405
p 707.542.8513 - f 707.542.1825
www.michaelfordinc.com