

LEGEND




- BOUNDARY LINE
- ADJOINING BOUNDARY LINE
- - - - EASEMENT LINE
- SET 1/2" IRON PIPE, TAGGED "LS 8155"
- FOUND 3/4" IRON PIPE TAGGED "LS 6649"
- ⊙ FOUND 3/4" IRON PIPE TAGGED "RCE 30465"
- ⊙ FOUND 2" BRASS DISK IN MONUMENT WELL
- FOUND 2"x4" REDWOOD HUB
- IP IRON PIPE
- C CALCULATED
- MCR MARIN COUNTY RECORDS
- DN DOCUMENT NUMBER
- (100'R1) RECORD DATA
- R1&M RECORD AND MEASURED DATA ARE IDENTICAL
- SFNF SEARCHED FOR NOT FOUND

REFERENCE INDEX

REFERENCE TITLE	RECORDING DATA
R1 GRANT DEED	D.N. 2014-046561 M.C.R.
R2 RECORD OF SURVEY	2004 MAPS 156, M.C.R.
R3 RECORD OF SURVEY	16 O.S. 98 M.C.R.
R4 PARCEL MAP NO. 3727	5 MAPS 67, M.C.R.
R5 RECORD OF SURVEY	2005 MAPS 215, M.C.R.
R6 RECORD OF SURVEY	23 O.S. 49 M.C.R.

BASIS OF BEARING

N09°02'34"E BETWEEN TWO FOUND BRASS DISCS IN MONUMENT WELLS AS SHOWN ON RECORD OF SURVEY RECORDED IN BOOK 23 OF OFFICIAL SURVEYS AT PAGE 49, MARIN COUNTY RECORDS.

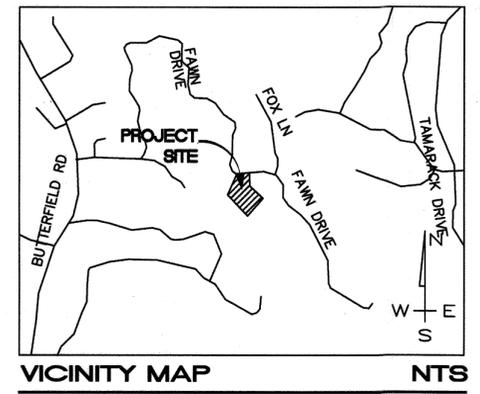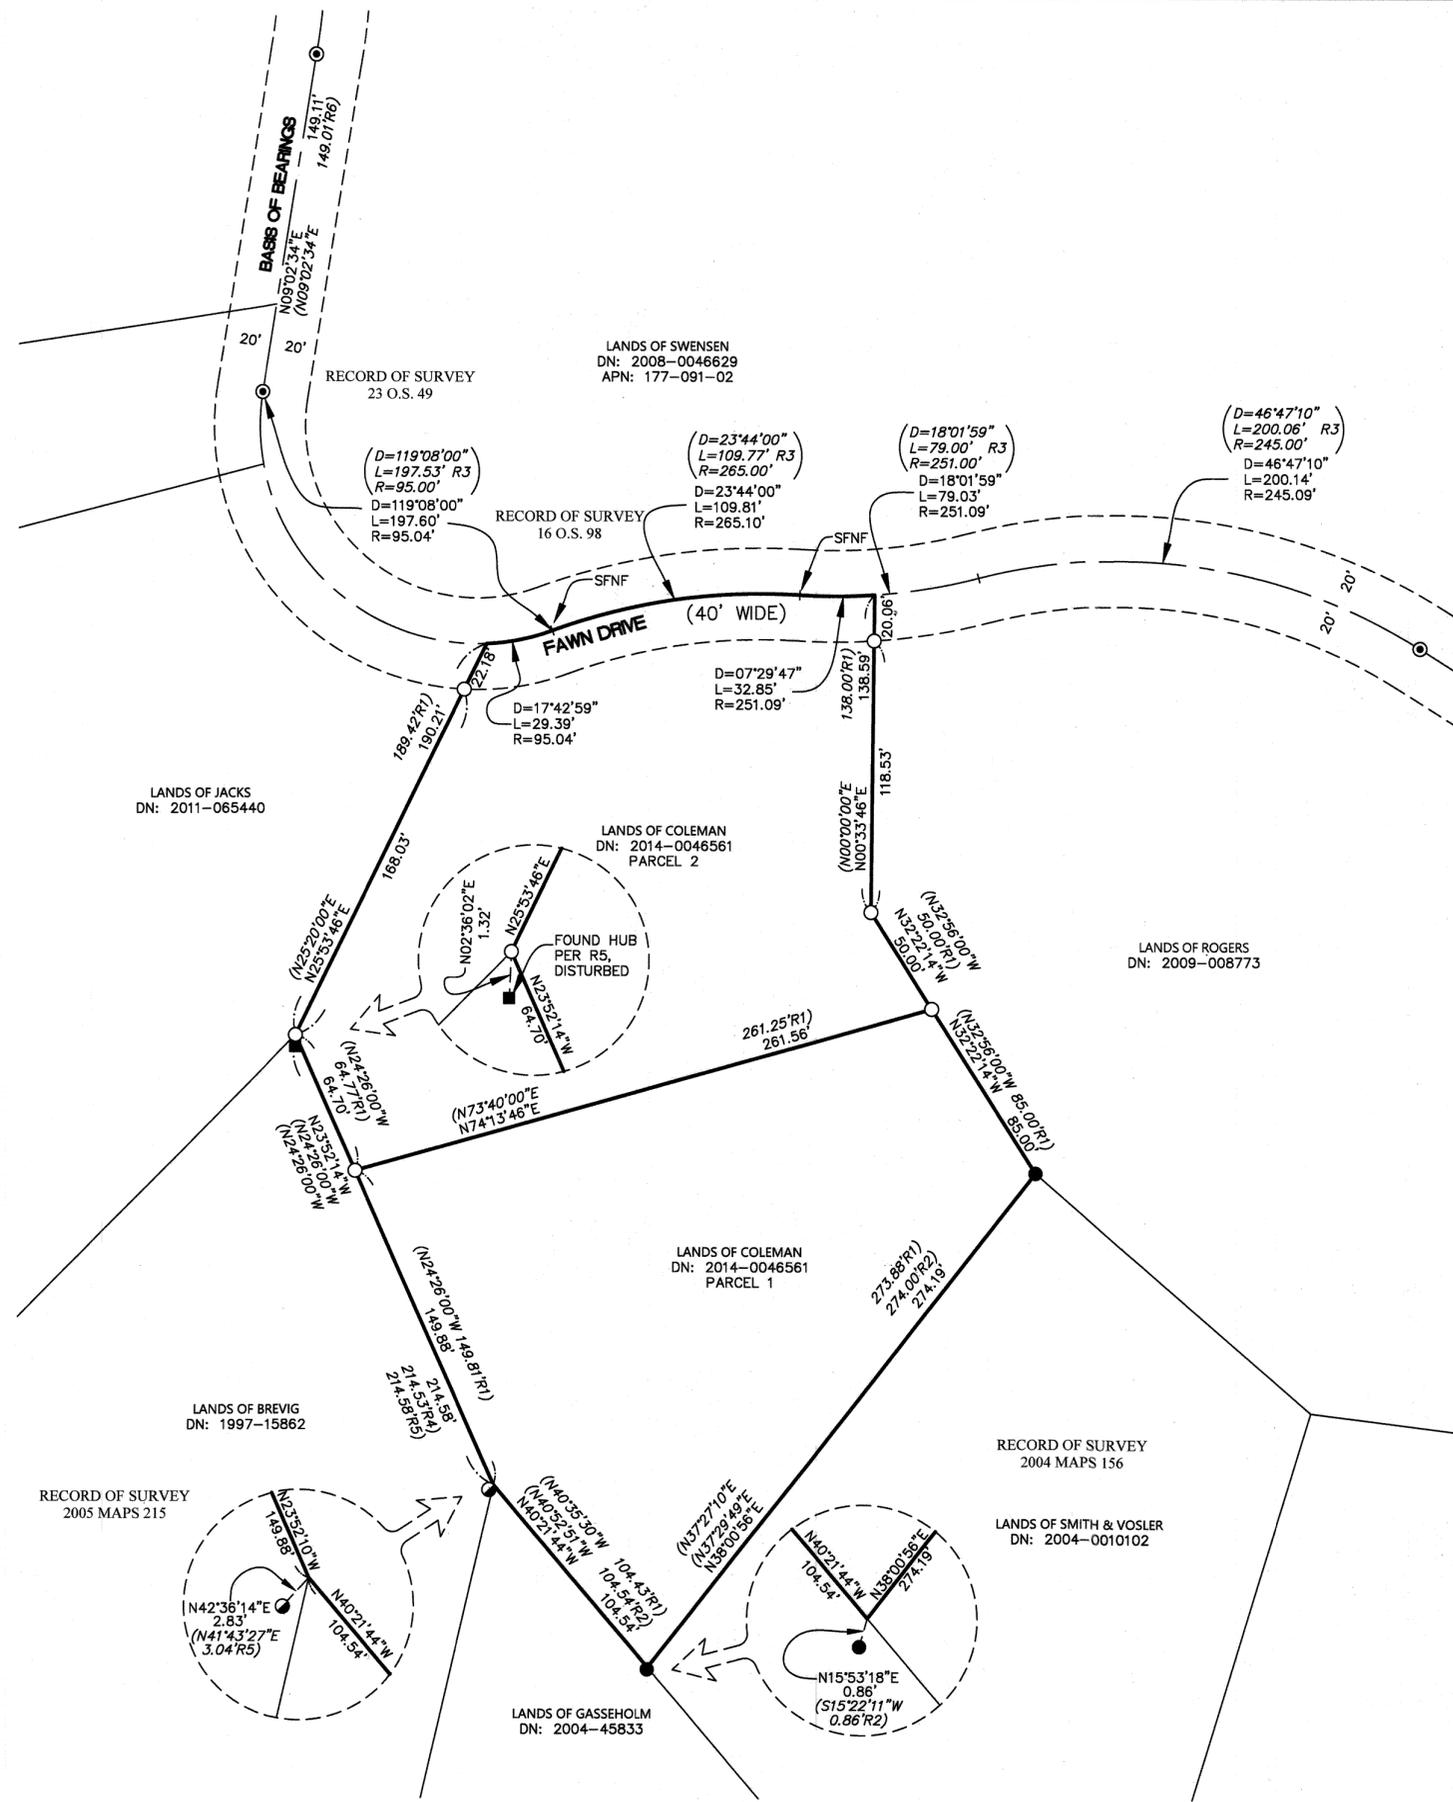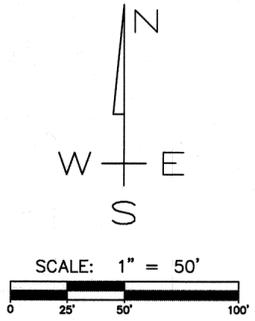

SURVEYOR'S STATEMENT

THIS MAP CORRECTLY REPRESENTS A SURVEY MADE BY ME OR UNDER MY DIRECTION IN CONFORMANCE WITH THE REQUIREMENTS OF THE PROFESSIONAL LAND SURVEYOR'S ACT AT THE REQUEST OF AMANDA COLEMAN IN MARCH, 2016.

Stark 9/31/18
 STEVEN J. KLEIN, P.L.S. 8155
 EXPIRATION DATE 12/31/18
 LICENSED LAND SURVEYOR
 STEVEN J. KLEIN
 No. 8155
 STATE OF CALIFORNIA

COUNTY RECORDER'S STATEMENT

FILED THIS 14 DAY OF September, 2018
 AT 8:00 A.M. IN BOOK 2018 OF MAPS, AT PAGE(S) 158, AT THE REQUEST OF THE COUNTY SURVEYOR.

DOC. NO. 2018-0032534 Richard N. Benson
 COUNTY RECORDER
 FEE PAID: \$ 84.00
a.r. sletto
 DEPUTY COUNTY RECORDER

COUNTY SURVEYOR'S STATEMENT

THIS MAP HAS BEEN EXAMINED IN ACCORDANCE WITH SECTION 8766 OF THE PROFESSIONAL LAND SURVEYORS ACT THIS 10TH DAY OF SEPTEMBER, 2018.

TRACY W. PARK
 MARIN COUNTY SURVEYOR
Tracy W. Park
 BY DEPUTY SURVEYOR - DETH H. IRISH, PLS 5722
 PROFESSIONAL LAND SURVEYOR
 BETH H. IRISH
 No. 5722
 STATE OF CALIFORNIA

RECORD OF SURVEY

BEING THE LANDS OF COLEMAN, AS DESCRIBED IN THAT GRANT DEED RECORDED AS DOCUMENT NO. 2014-0046561 OF OFFICIAL RECORDS, MARIN COUNTY RECORDS, LYING WITHIN THE CITY OF SAN ANSELMO

COUNTY OF MARIN STATE OF CALIFORNIA

DVC GROUP
 CIVIL ENGINEERING • LAND SURVEYING
 513 CENTER STREET
 HEALDSBURG, CA 95448
 (707) 995-0968

NOTES:
 1. ALL DIMENSIONS SHOWN ARE IN FEET AND DECIMALS THEREOF.
 2. ALL TIES SHOWN HEREON ARE PERPENDICULAR UNLESS SHOWN OTHERWISE.