

COUNTY RECORDER'S STATEMENT

FILED THIS 9<sup>TH</sup> DAY OF NOVEMBER, 2018 AT 7:40 AM

IN BOOK 2018 OF MAPS AT PAGE 184 AT THE REQUEST OF THE COUNTY OF MARIN.

SERIAL NO. 2018-0038795 FEE #84-

RICHARD N. BENSON COUNTY RECORDER

DEPUTY

COUNTY SURVEYOR'S STATEMENT

THIS MAP HAS BEEN EXAMINED IN ACCORDANCE WITH SECTION 8766 OF THE PROFESSIONAL LAND SURVEYORS' ACT THIS 7<sup>TH</sup> DAY OF NOVEMBER, 2018

TRACY W. PARK COUNTY SURVEYOR LS 8176


BY DEPUTY



SURVEYOR'S STATEMENT

THIS MAP CORRECTLY REPRESENTS A SURVEY MADE BY ME OR UNDER MY DIRECTION IN CONFORMANCE WITH THE REQUIREMENTS OF THE PROFESSIONAL LAND SURVEYORS' ACT AT THE REQUEST OF SUSAN SANTO IN JANUARY, 2017.

SIGNED R. WAYNE DAVIS LS 6330 11-05-18

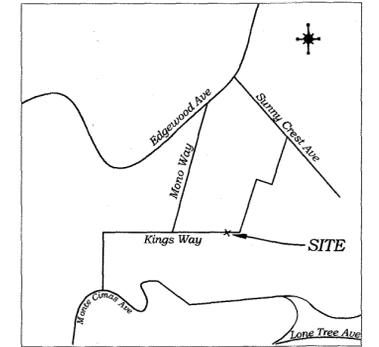


VICINITY MAP NTS

REFERENCE MAPS

- R-1 4 RM 80
R-2 30 OS 73
R-3 2008 MAPS 1
R-4 3 RM 66
R-5 2005 MAPS 156
R-6 2014 MAPS 98
R-7 29 OS 99
R-8 1998 MAPS 2
R-9 2 OS 122
R-10 3 RM 49


BASIS OF BEARING

THE BASIS OF BEARING FOR THIS MAP IS N67°11'08"E BETWEEN FOUND IRON PIPE TAGGED LS 3971 AND FOUND NAIL AND TAG LS 5767 AS SHOWN AND COMPUTED UPON 1998 MAPS 2 OF THE COUNTY OF MARIN.

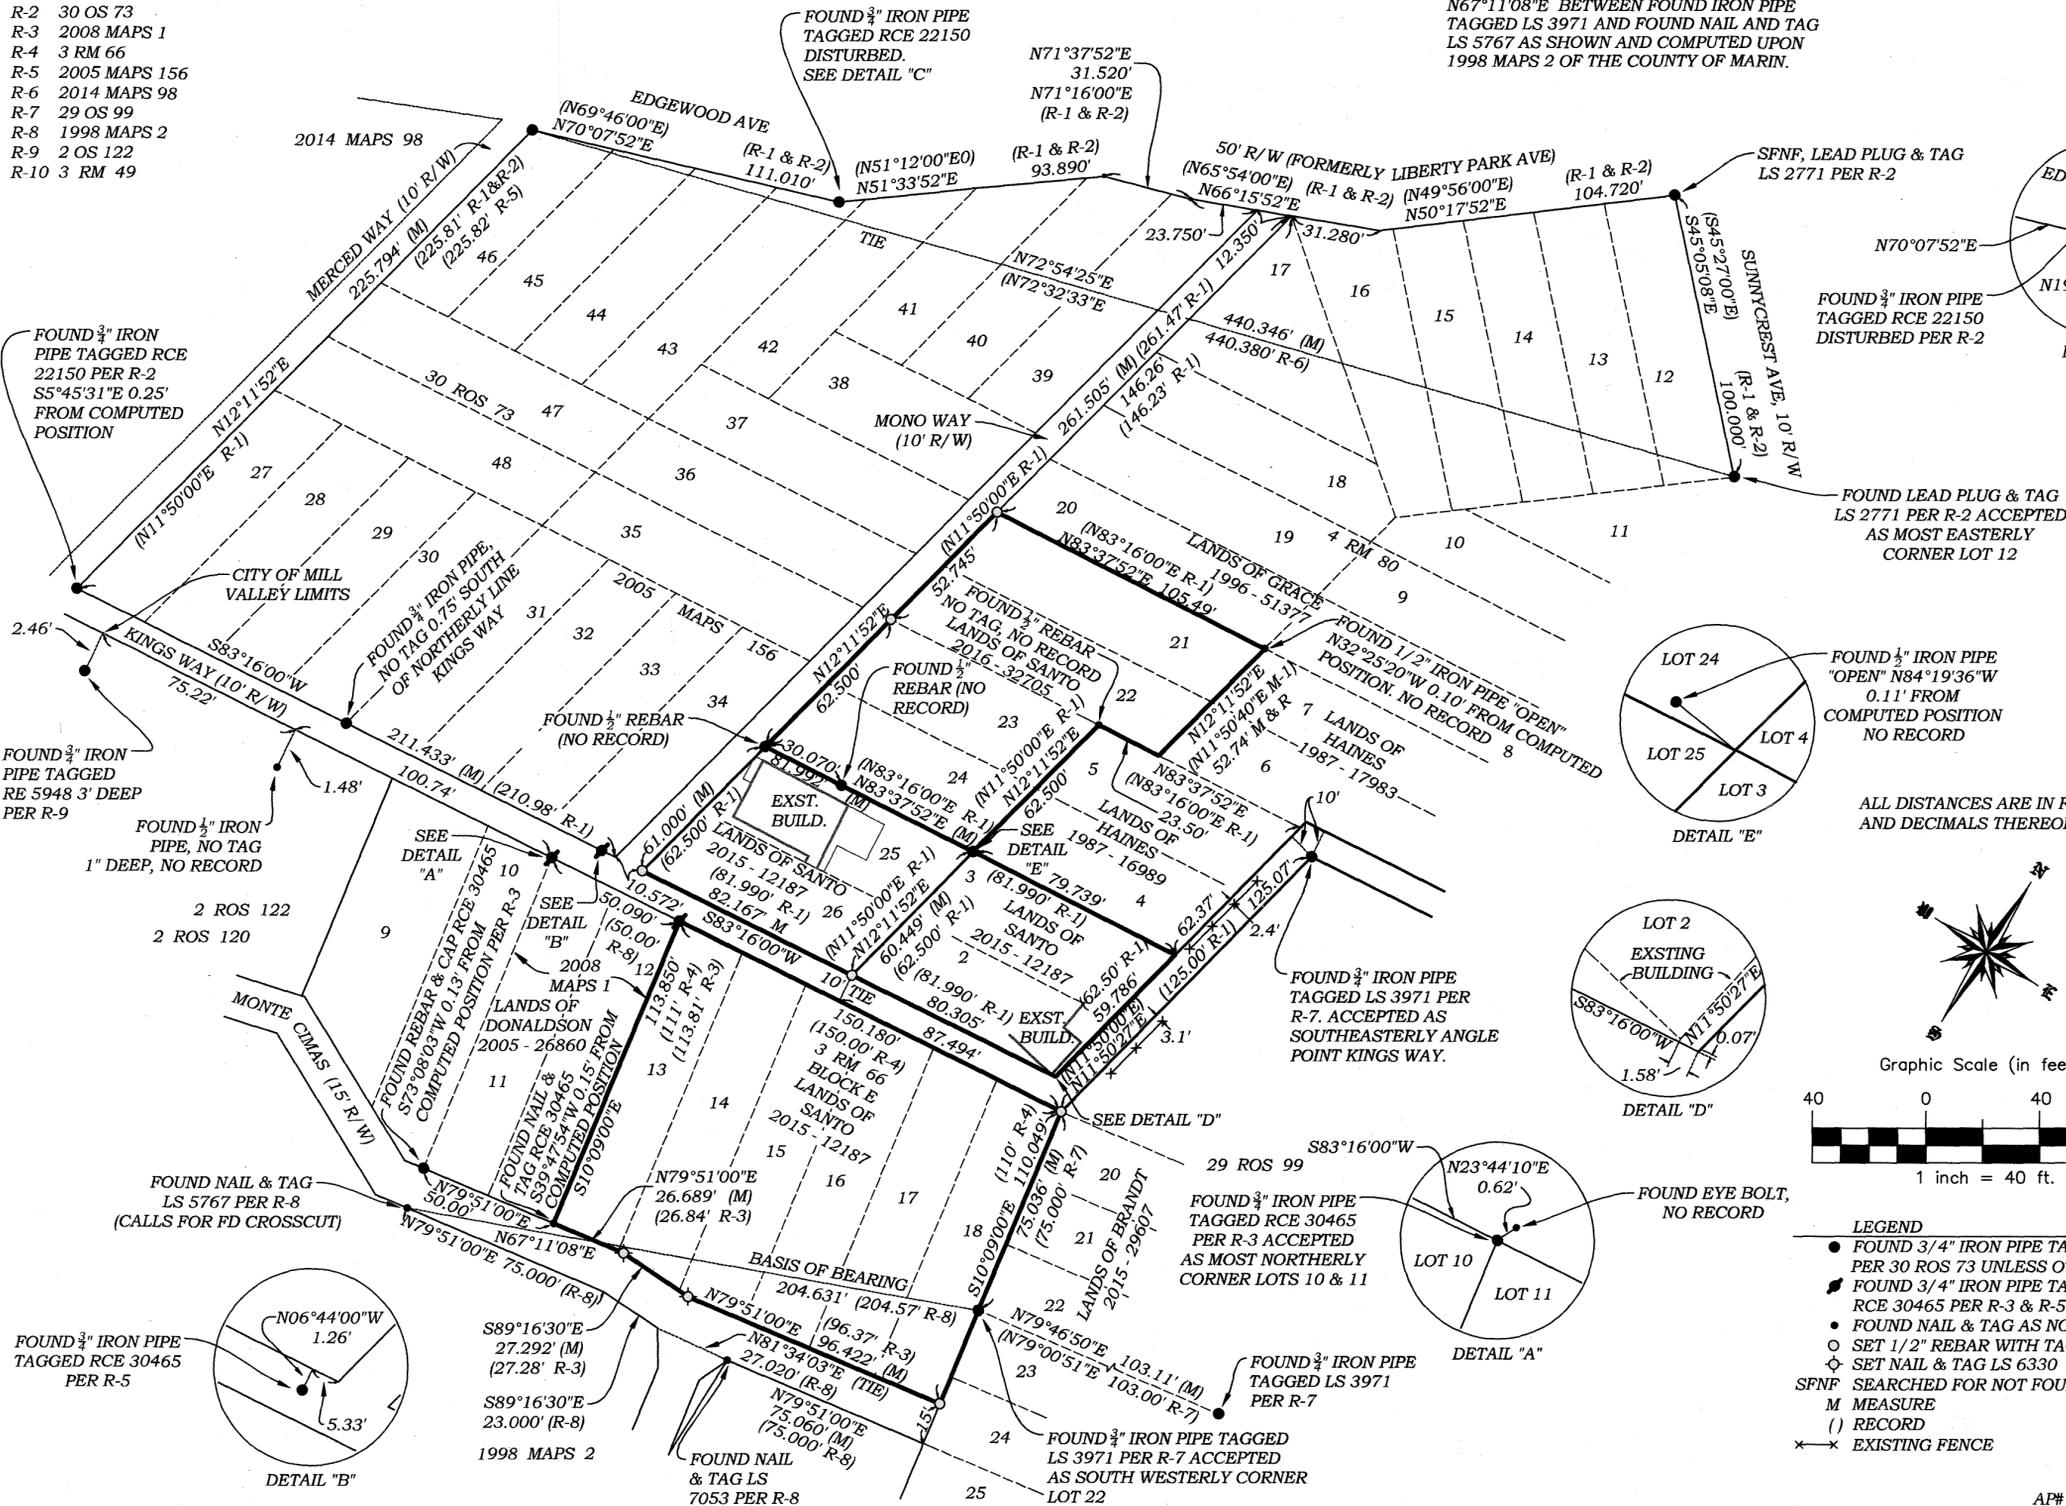

Note: There are no bearings shown for lot and street lines on the recorded map of Muir Woods Park Subdivision Two. Some of the record distances are incorrect. Original evidence appears to have been obliterated.

ALL DISTANCES ARE IN FEET AND DECIMALS THEREOF.

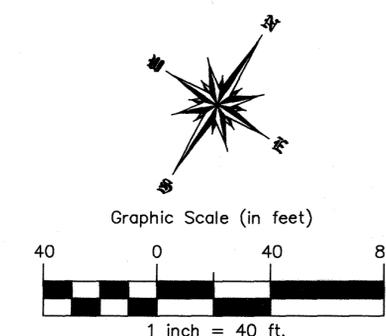

RECORD OF SURVEY

LANDS OF SUSAN C. SANTO LOTS 13, 14, 15, 16, 17 AND 18, BLOCK E AS SHOWN UPON SUBDIVISION NUMBER TWO, MUIR WOODS PARK IN VOLUME 3 OF MAPS AT PAGE 66 AND LOTS 2, 3, 25, 26, 21, 22, 23 & 24 AS SHOWN UPON "MAP OF SUBDIVISION NUMBER SIX, MUIR WOODS PARK" FILED OCTOBER 6, 1914 IN VOLUME 4 OF MAPS AT PAGE 80, MARIN COUNTY RECORDS.

- LEGEND
● FOUND 3/4" IRON PIPE TAGGED RCE 22150 PER 30 ROS 73 UNLESS OTHERWISE NOTED
○ FOUND 3/4" IRON PIPE TAGGED RCE 30465 PER R-3 & R-5
○ FOUND NAIL & TAG AS NOTED
○ SET 1/2" REBAR WITH TAG LS 6330
○ SET NAIL & TAG LS 6330
SFNF SEARCHED FOR NOT FOUND
M MEASURE
( ) RECORD
-x-x- EXISTING FENCE

DECEMBER 2017 MARIN COUNTY, CALIFORNIA JOB # 445-004



R.W. DAVIS & ASSOCIATES, INC. LAND SURVEYORS

45 Leveroni Court Novato CA 94949 Tel. (415) 883-9099 Fax (415) 883-2016 L.S. 6330 Email: rwdavis@rwdavis-survey.com