


ALL DISTANCES SHOWN HEREON ARE IN FEET AND DECIMALS THEREOF




Basis of Bearing: N81°07'00"E between a found 3/4" iron pipe monument tagged RCE 30465 and a nail and tag stamped RCE 30465 on the sideline of Toyon Drive as shown on that Record of Survey in Book 2010 of Maps, at page 137, Marin County Records.

Legend & References *****

- = 5/8" rebar set (tagged LS 4483)
- = Nail and tag set (tagged LS 4483)
- = 3/4" iron pipe found per R2 (tagged as noted)
- = 1/2" rebar found per R2 (tagged RCE 30465)
- R1 = Amended Map No. 2 of "The Cascades" / 5 RM 14
- R2 = Record of Survey / 2010 of Maps 137
- R3 = Cianciarulo Trust / 2016-0040305
- R4 = Mindful Investments / 2015-0034570
- M = Measured
- C = Calculated
- DN = Document Number
- NTS = Not to scale

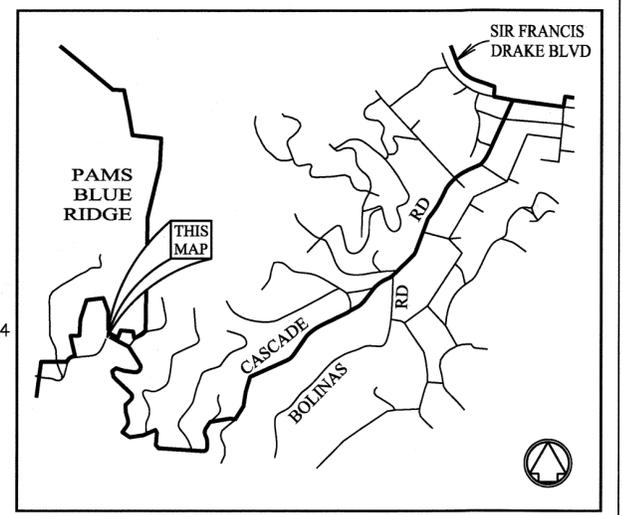

Location Map Not To Scale

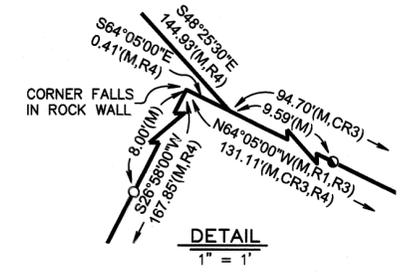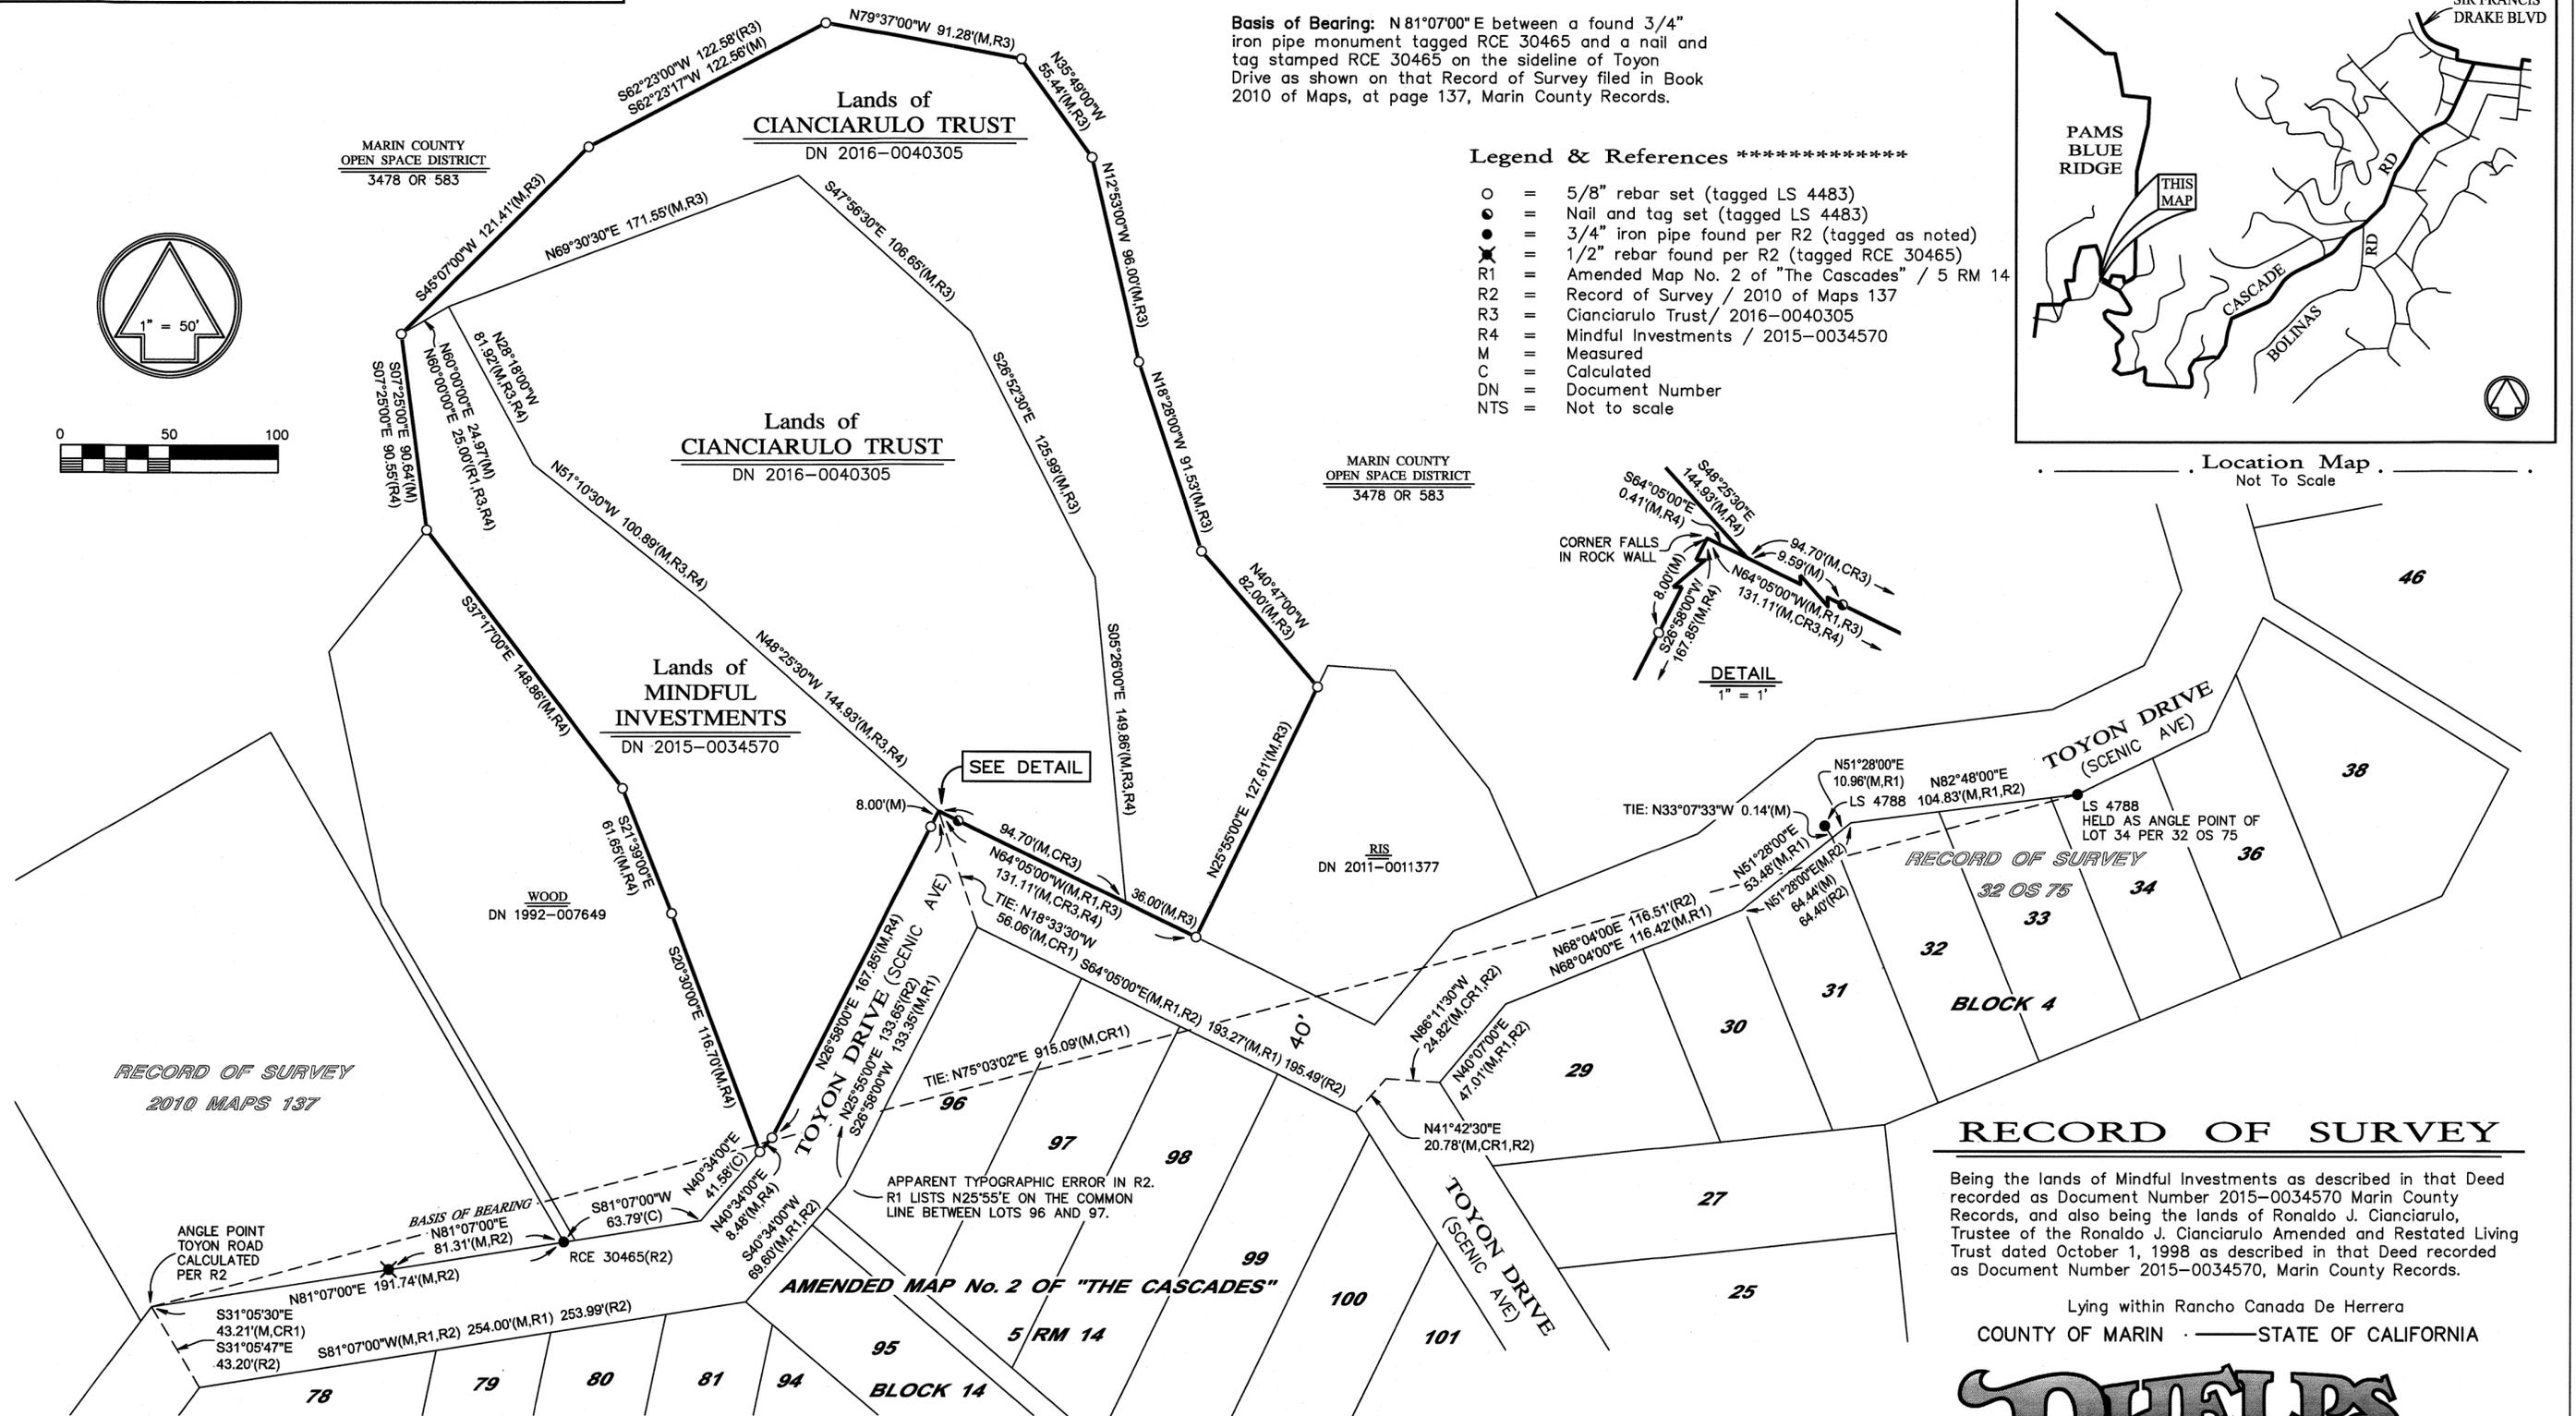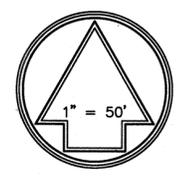

RECORD OF SURVEY

Being the lands of Mindful Investments as described in that Deed recorded as Document Number 2015-0034570 Marin County Records, and also being the lands of Ronaldo J. Cianciarulo, Trustee of the Ronaldo J. Cianciarulo Amended and Restated Living Trust dated October 1, 1998 as described in that Deed recorded as Document Number 2015-0034570, Marin County Records.

Lying within Rancho Canada De Herrera COUNTY OF MARIN STATE OF CALIFORNIA



LAND SURVEYORS


632 PETALUMA AVE, SEBASTOPOL, CALIFORNIA 95472 / (707) 829-0400 AP NO. 197-090-04, 05 & 06 NOVEMBER, 2018 SHEET 1 OF 1 MARIN-2016-06

SURVEYOR'S STATEMENT *****

This map correctly represents a survey made by me or under my direction in conformance with the requirements of the Professional Land Surveyor's Act at the request of Ronaldo J. Cianciarulo in July, 2016.

Phelps & Associates, Inc.

Fred M. Phelps LS 4483 Date (12-05-18)

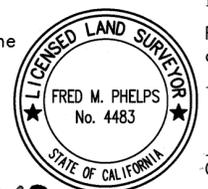

RECORDER'S STATEMENT *****

Filed this 21 day of December, 2018, at 8:01 A.M. in Book 2018 of Maps, Page 211, at the request of the County Surveyor.

Richard N. Benson County Recorder A.R. Subetto Deputy

Doc. No. 20180043398 Fee Paid \$ 84.00

COUNTY SURVEYOR'S STATEMENT *****

This map has been examined in accordance with Section 8766 of the Professional Land Surveyor's Act this 17th day of December, 2018.

Tracy Park, PLS 8176 County Surveyor

By Deputy JETH H. IRISH, PLS 5722

