


Found lead plug, Tag 9626 missing, 9.45 off ROW, (9.75, R5)

Piedmont Road (60' RI)

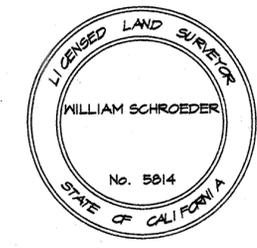


SURVEYOR'S STATEMENT
 THIS MAP CORRECTLY REPRESENTS A SURVEY MADE BY ME OR UNDER MY DIRECTION IN CONFORMANCE WITH THE REQUIREMENTS OF THE PROFESSIONAL LAND SURVEYORS' ACT AT THE REQUEST OF Eileen Murray IN March 2018.
 SIGNED William Schroeder
 WILLIAM SCHROEDER - L.S. 5814

COUNTY SURVEYOR'S STATEMENT
 THIS MAP HAS BEEN EXAMINED IN ACCORDANCE WITH SECTION 8766 OF THE PROFESSIONAL LAND SURVEYORS' ACT THIS 7th DAY OF MAY 2019.
 TRACY W. PARK, PLS 8176 COUNTY SURVEYOR
David O. Knell
 BY: DAVID O. KNELL, PLS 5301
 DEPUTY COUNTY SURVEYOR




RECORDER'S STATEMENT
 FILED THIS 17 DAY OF MAY 2019 AT 8:00 A.M. IN BOOK 2019 OF MAPS AT PAGE 30 AT THE REQUEST OF:
MARIN COUNTY PUBLIC WORKS DEPT.
 SERIAL NO. 2019-0016767 FEE: \$84.00
Shelly Scott
 COUNTY RECORDER
 BY DEPUTY: A.R. Libeto

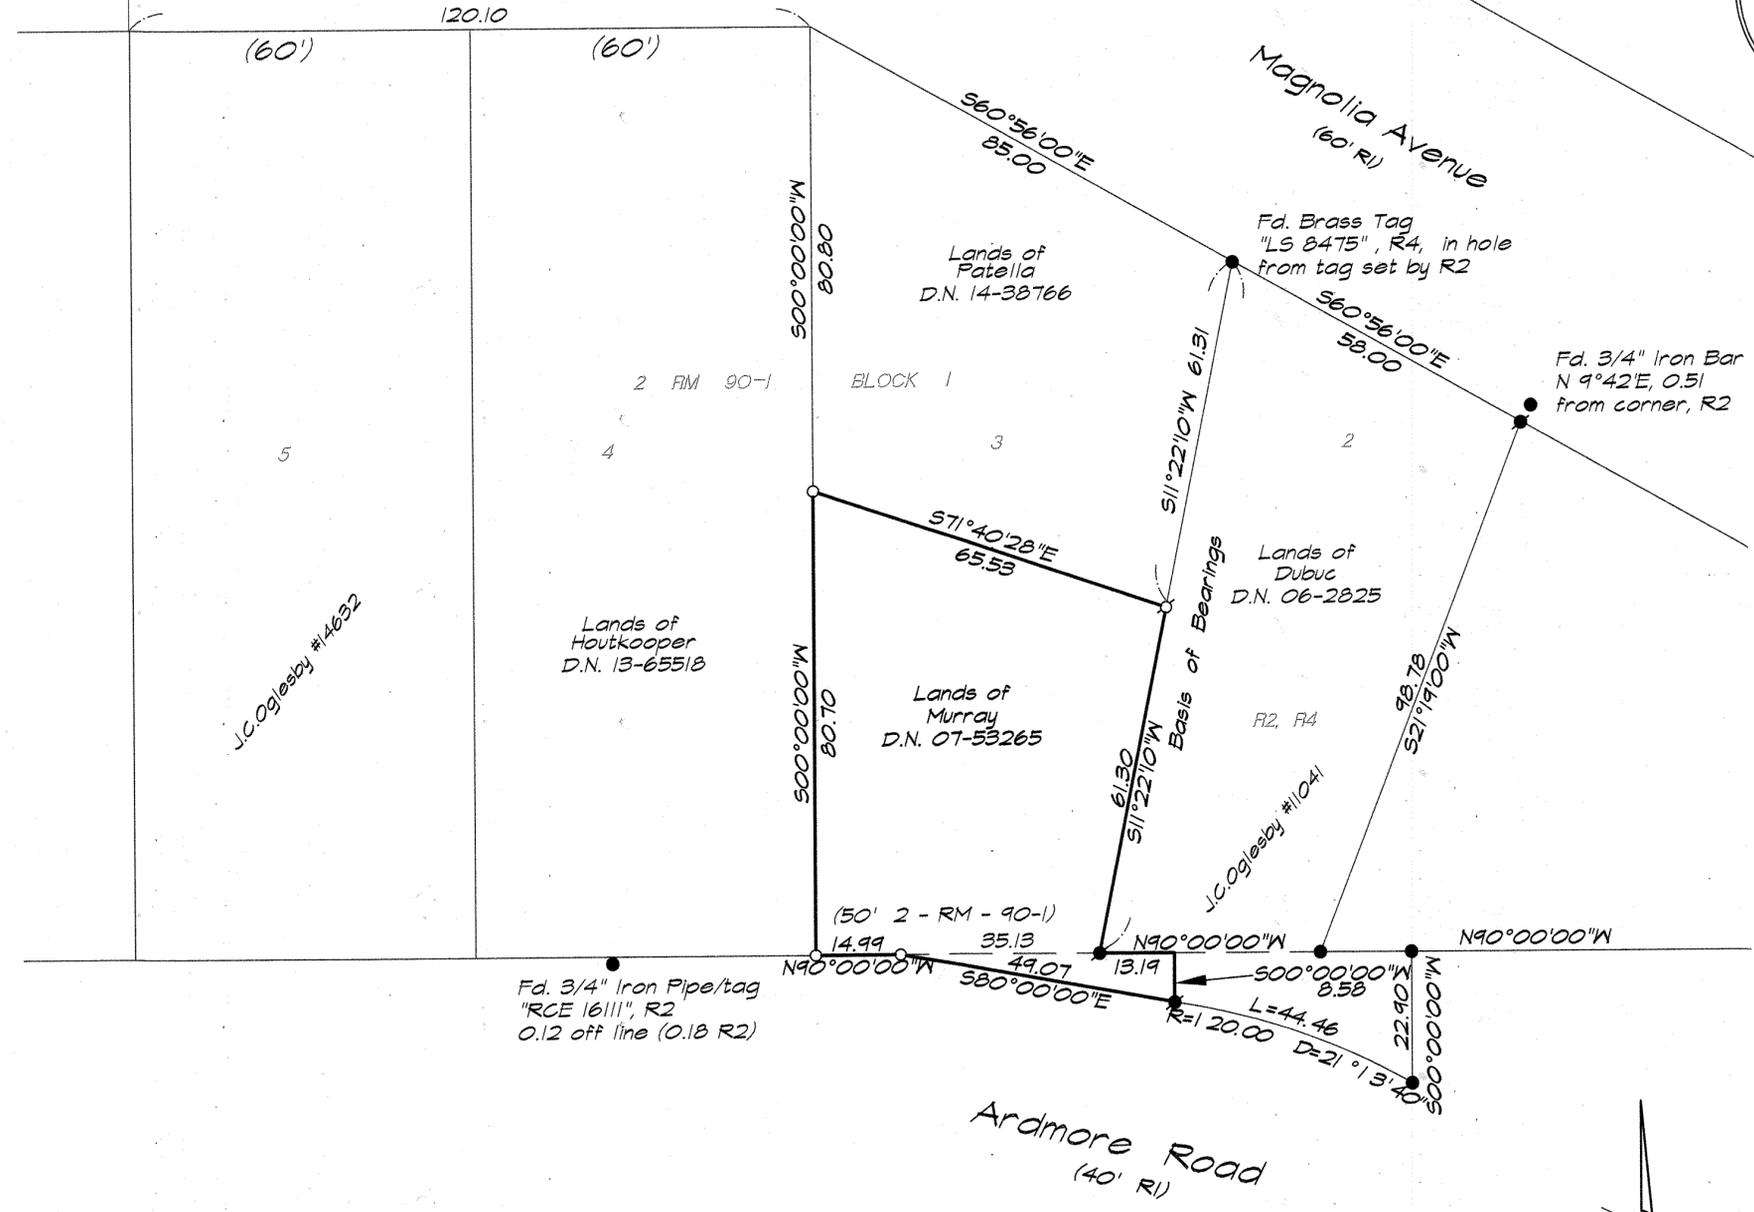

BASIS OF BEARINGS
 The Basis of Bearings for this survey is S11°22'10" W between the found brass tag "LS 8475" and the found 3/4" Iron Pipe "LS 5814" as shown hereon and on R2 and R4.

LEGEND
 ● = Found Rebar/Cap "LS 8475", R4, or as noted
 ○ = Set 3/4" Iron Pipe with plastic cap "LS 5814"
 ⊕ = Set Nail & Tag "LS 5814"
 ● = Found 3/4" Iron Pipe with plastic cap "LS 5814", R2
 () = Record Information

REFERENCES
 R1 = Map of Baltimore Park Subdivision One (2 RM 90-1)
 R2 = 35 05 33
 R3 = J.C. Oglesby Survey # 11041
 R4 = Corner Record AP # 021-121-39
 R5 = J.C. Oglesby Survey # 14632

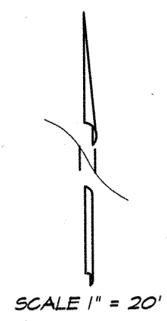

All distances are in feet and decimals thereof.

RECORD OF SURVEY
 LANDS OF MURRAY,
 AS DESCRIBED IN DOCUMENT No. 2007-53265
 MARIN COUNTY RECORDS
 LARKSPUR, MARIN COUNTY, CALIFORNIA
 MARCH 2018 SURVEY No. S-2086
 PREPARED BY
WILLIAM SCHROEDER & ASSOCIATES
 P.O. BOX 6801
 SAN RAFAEL CALIFORNIA
 (415) 472-4759