


LEGEND



- POINT FOUND AS NOTED
 - SET BCT, A 1/2" DIA. BAR, 24" LONG WITH 1.25" YELLOW PLASTIC CAP AND 3/4" BRASS TAG STAMPED "LS 7523" WITH EPOXY GLUE
 - ◆ SET 3/4" BRASS TAG STAMPED "LS 7523" IN TREE
- (REF#) INDICATES RECORD DATA & REFERENCE NUMBER
 MEAS INDICATES MEASURED DATA
 N.T.S. NOT TO SCALE

REFERENCES

- (1) BOOK 9 PARCEL MAPS, PAGE 82
 - (2) BOOK 2002 MAPS, PAGE 122
- DEED DOCUMENT 2013-0021883

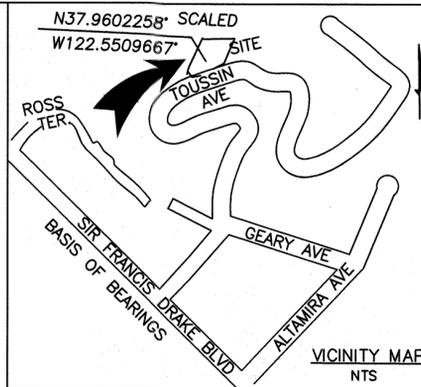

1"=60'
NORTH

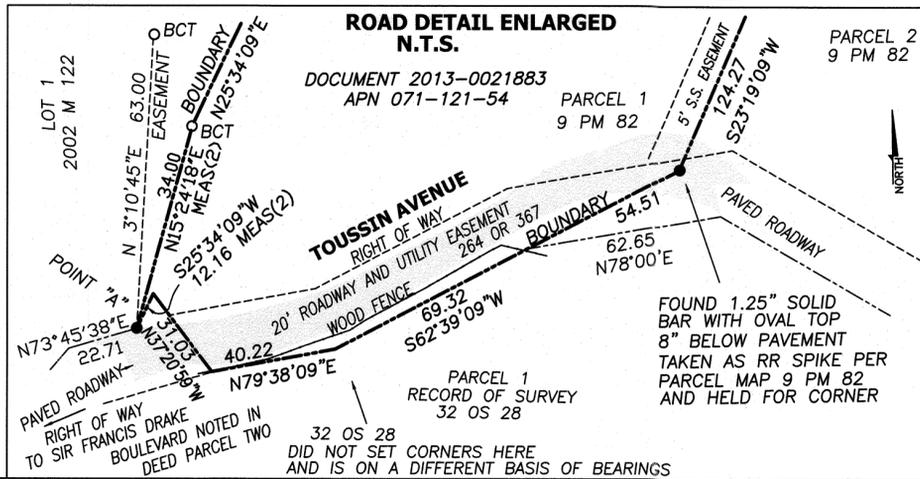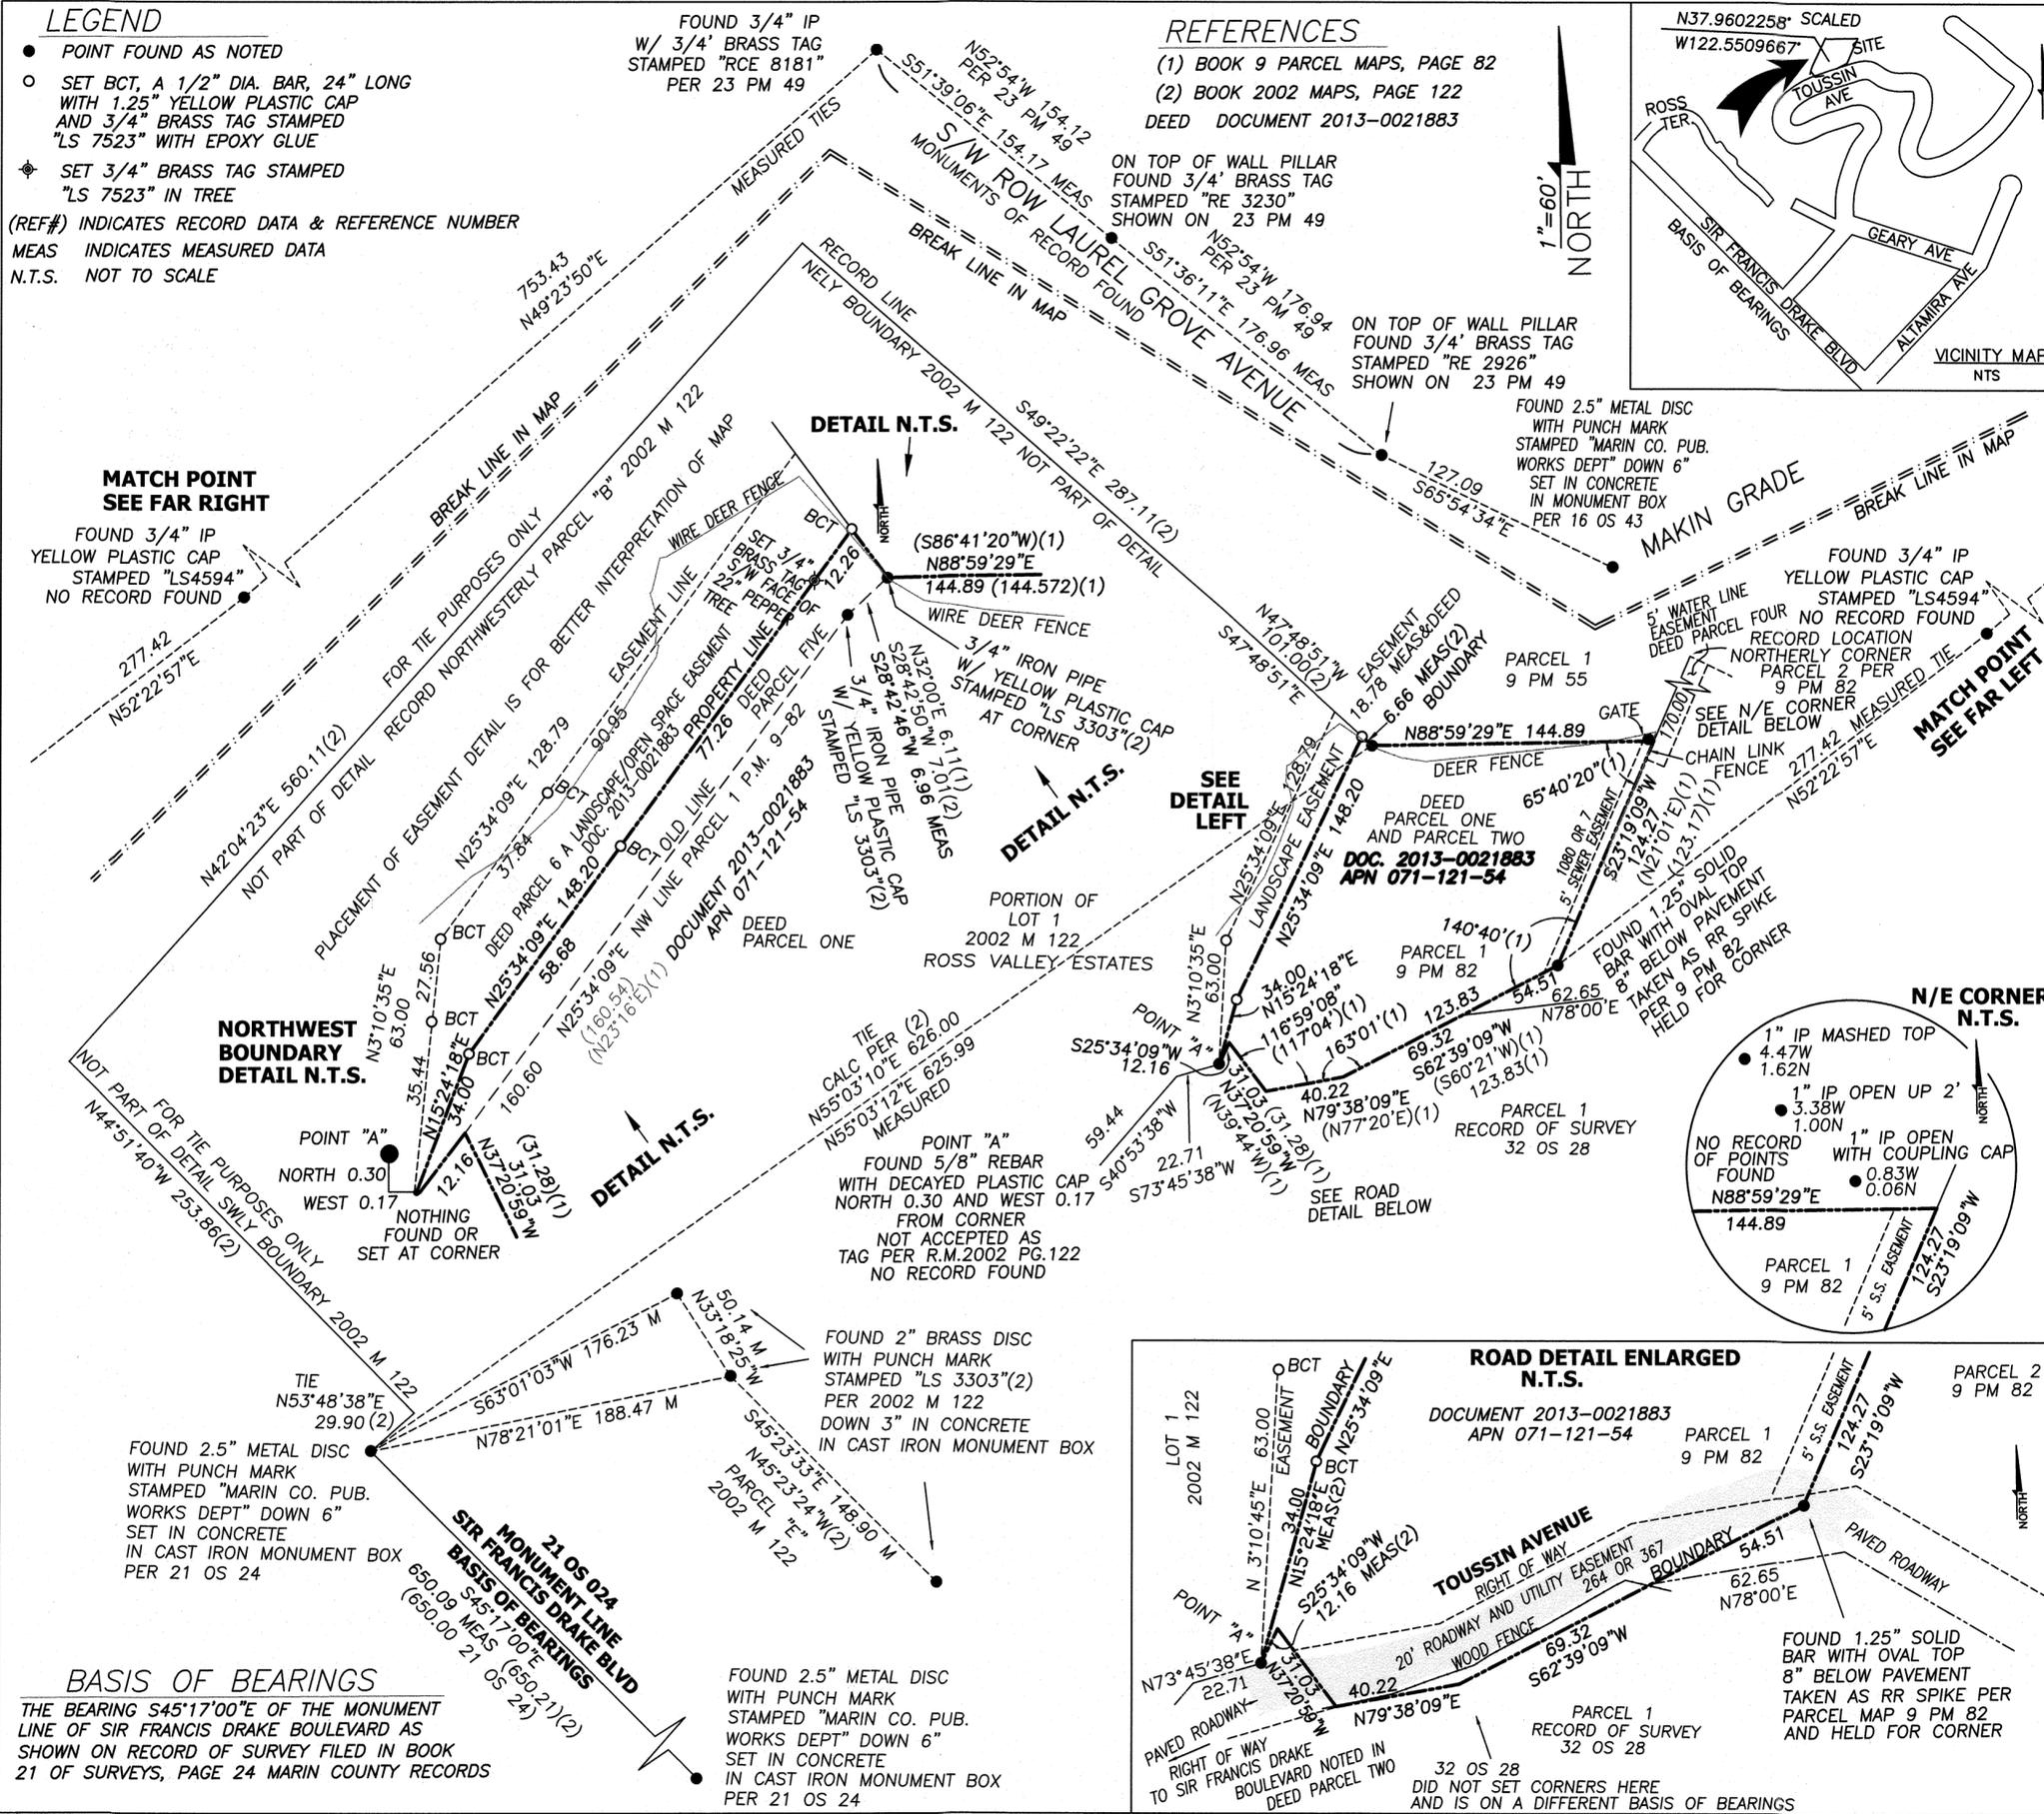

RECORD OF SURVEY

SURVEYOR'S STATEMENT

THIS MAP CORRECTLY REPRESENTS A SURVEY MADE BY ME OR UNDER MY DIRECTION IN CONFORMANCE WITH THE REQUIREMENTS OF THE PROFESSIONAL LAND SURVEYORS ACT AT THE REQUEST OF MATTHEW FITZPATRICK IN AUGUST, 2017



K-M Anderson 8.14.19

KENNETH M. ANDERSON, LS 7523

THIS MAP IS BEING FILED IN ACCORDANCE WITH SECTION 8762.(b),(1,2,4,&5) OF THE PROFESSIONAL LAND SURVEYORS ACT ALL DIMENSIONS ARE IN FEET AND DECIMALS THEREOF

COUNTY SURVEYOR'S STATEMENT

THIS MAP HAS BEEN EXAMINED IN ACCORDANCE WITH SECTION 8766 OF THE PROFESSIONAL LAND SURVEYORS' ACT THIS 23RD DAY OF AUGUST, 2019

TRACY W. PARK, LS 8176
 COUNTY SURVEYOR



David O. Knell

BY DEPUTY:
 DAVID O. KNELL, PLS 5301

RECORDER'S STATEMENT

FILED THIS 6 DAY OF September, 2019, AT 7:55 A.M.

IN BOOK 2019 OF MAPS AT PAGE 49 AT THE REQUEST OF MARIN COUNTY DEPARTMENT OF PUBLIC WORKS

SERIES NO.: 1019-0032279 FEE: \$84.00

Shelley Scott
 MARIN COUNTY RECORDER

BY: *A.R. Sebeto*
 DEPUTY

RECORD OF SURVEY

LANDS OF FITZPATRICK & CHENG
 BEING A PORTION OF THE LANDS
 DESCRIBED IN DOCUMENT 2013-0021883
 LYING IN THE UNINCORPORATED AREA OF
 KENTFIELD MARIN COUNTY, CALIFORNIA

SCALE: 1"=60' AUGUST, 2019



BAY LAND CONSULTING
 SURVEYORS/ENGINEERS
 PO BOX 299
 SANTA CLARA, CA 95050
 Ph: (408) 296-6000
 MAPPING THE BAY AREA