

# RECORD OF SURVEY

LANDS OF CAREY ET UX.  
D.N. 2006-028174, REC. MAY 3, 2006  
AND BEING A PORTION OF LOT D  
SAUSALITO HEIGHTS SECTION MAP J, 1 MAPS 48  
MARIN COUNTY RECORDS

CITY OF SAUSALITO, MARIN COUNTY, CALIFORNIA  
SCALE 1"=20' OCTOBER 2019

**DMG ENGINEERING, INC.**  
30 OAKVUE CT, PLEASANT HILL, CA 94523  
PHONE (925) 787-0463 • FAX (925) 287-8503

### NOTES


1. DIMENSIONS SHOWN HEREON ARE GROUND DISTANCES IN FEET AND DECIMALS THEREOF.
2. MEASURED = RECORD UNLESS NOTED OTHERWISE
3. EASEMENTS, IF ANY, ARE NOT SHOWN.
4. MONUMENT LOCATIONS MAY BE EXAGGERATED FOR CLARITY.
5. NO MONUMENTS WERE SET DURING THE COURSE OF THIS SURVEY.
6. FIELD SURVEYS PERFORMED IN FEBRUARY 2019.
7. THIS RECORD OF SURVEY IS BEING FILED IN COMPLIANCE WITH SECTION 8762 OF THE PROFESSIONAL LAND SURVEYORS' ACT, SUBDIVISION B, PARAGRAPH 5.

### BASIS OF BEARINGS


THE BEARING NORTH 24° 03' 30" EAST FROM A FOUND IRON PIPE TO A FOUND RAILROAD SPIKE SHOWN HEREON, CALCULATED FROM R2 & R3.

### BOUNDARY NOTE

LOT D DOES NOT FORM A CLOSED MATHEMATICAL FIGURE PER RECORD DATA ON 1 MAPS 48.

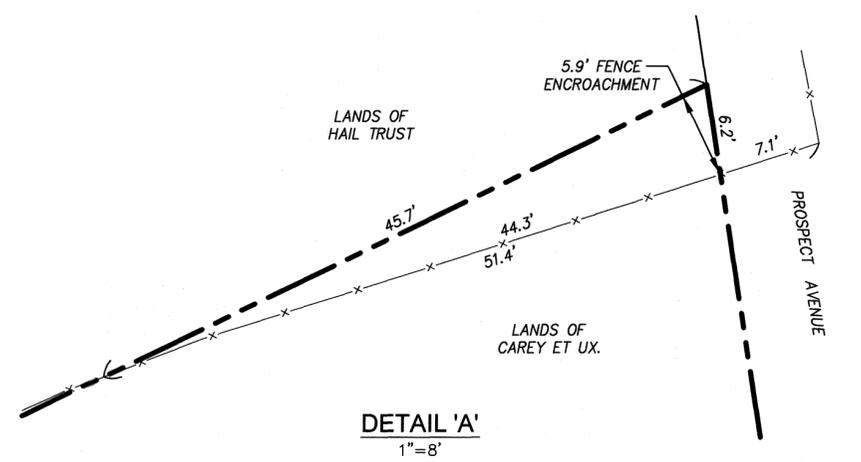

**DETAIL 'A'**  
1"=8'

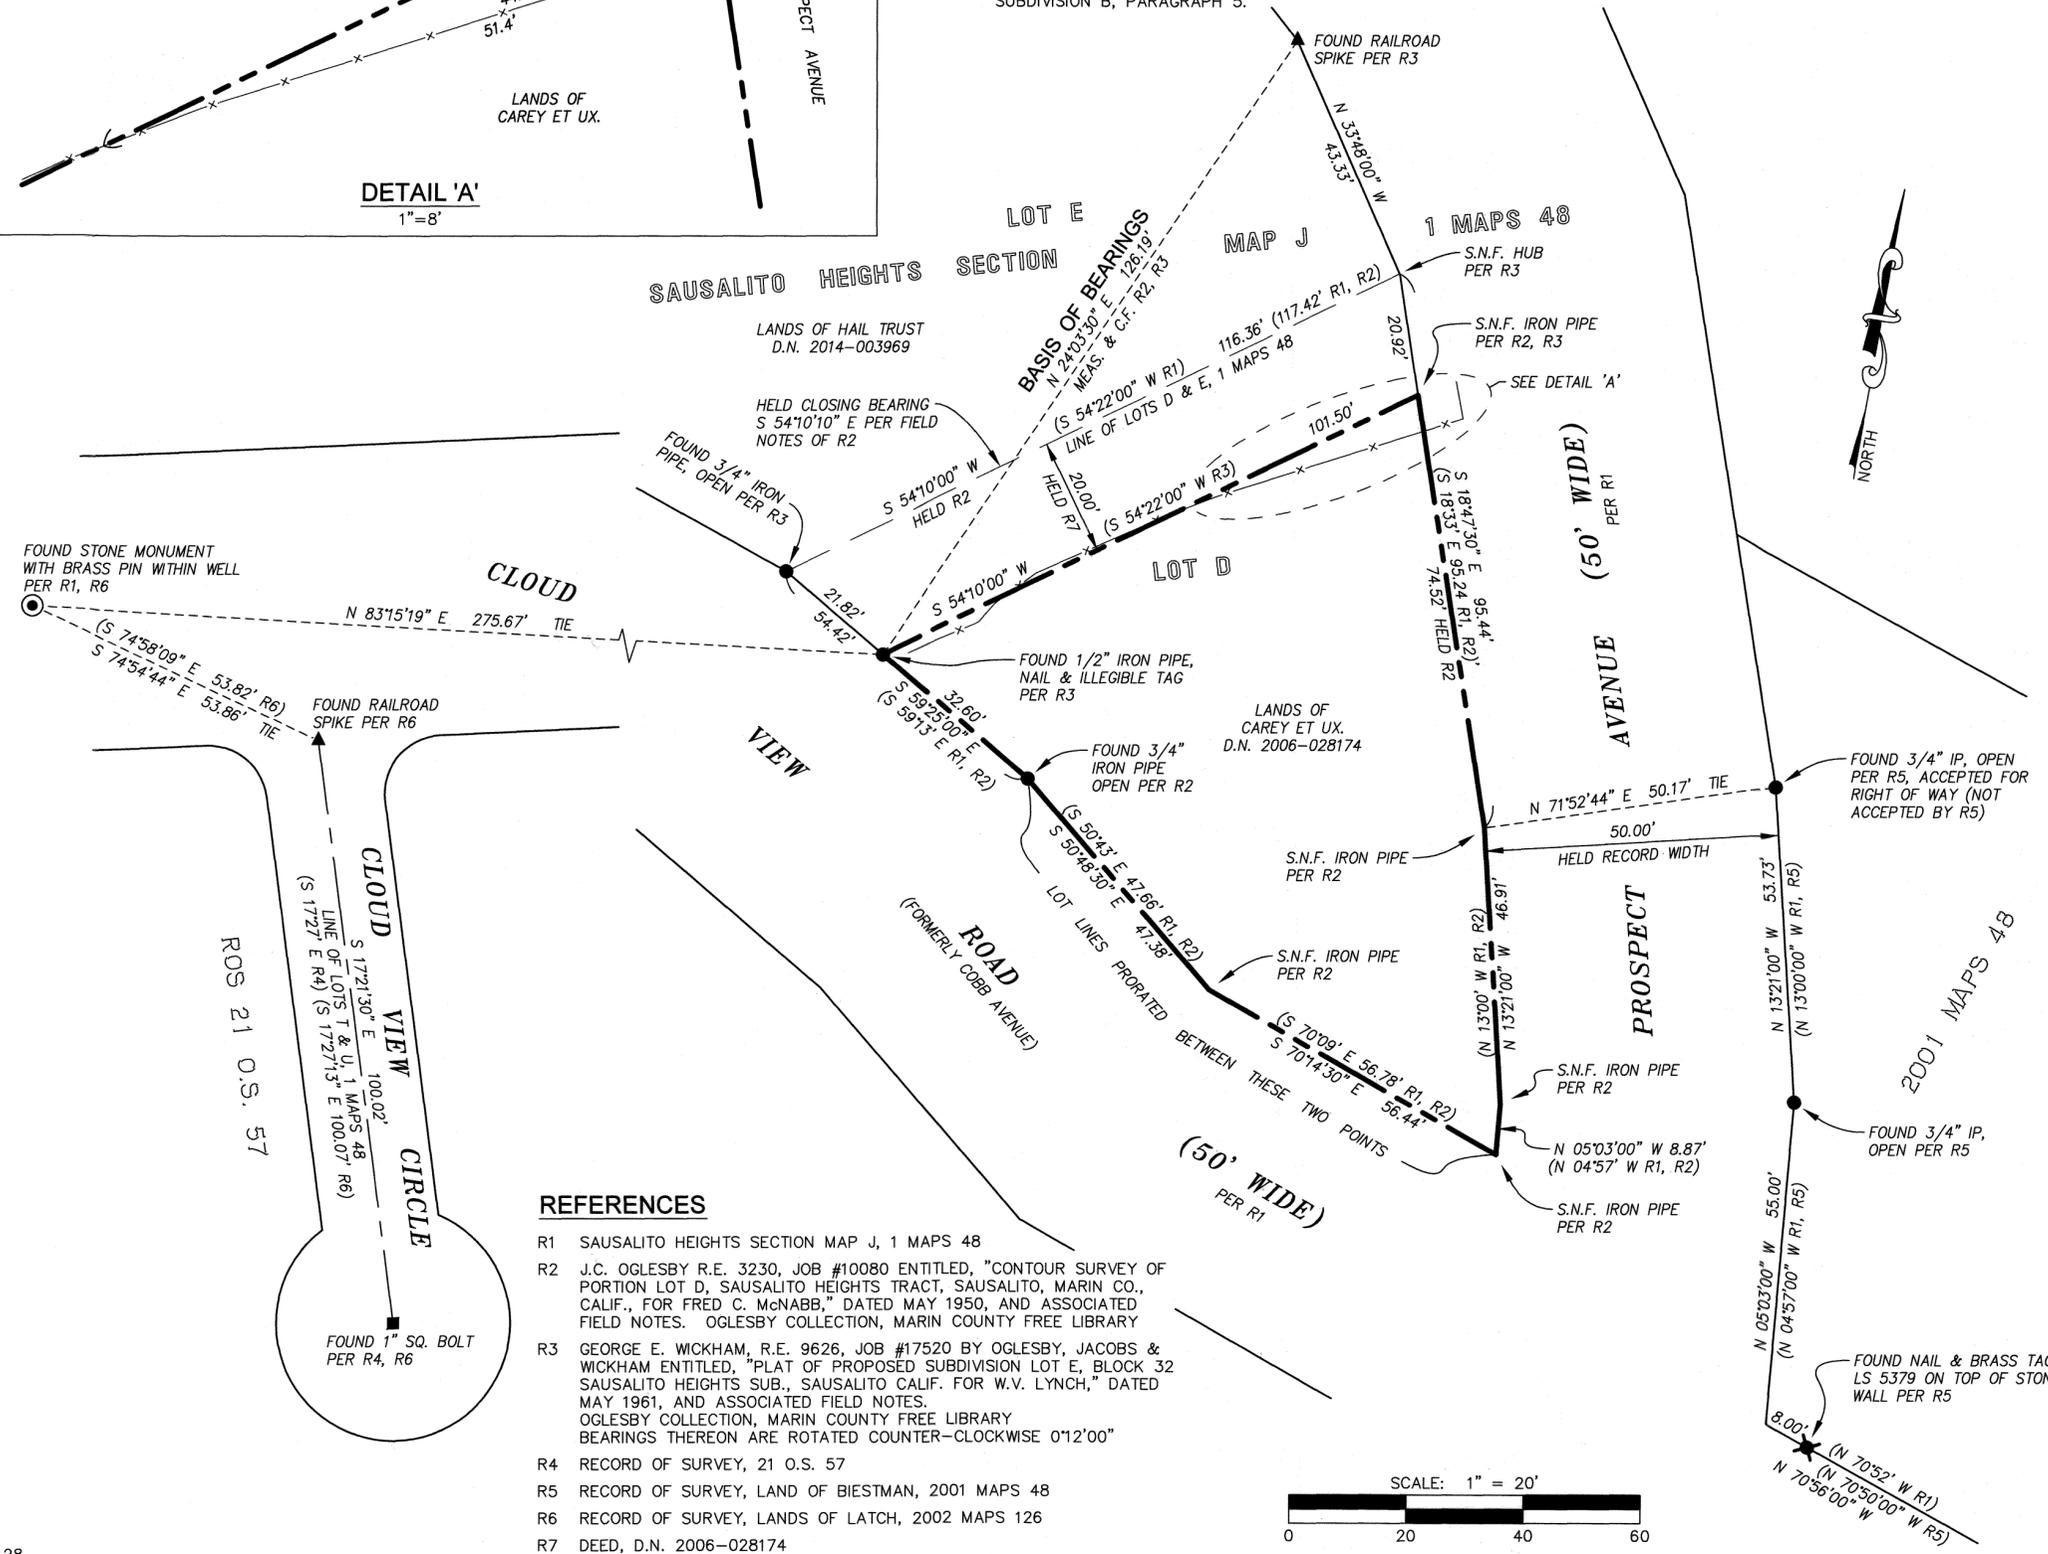


### LEGEND

- BOUNDARY
- CENTER LINE
- ORIGINAL LOT LINE PER 1 MAPS 48
- FENCE LINE
- FOUND STREET MONUMENT (AS NOTED)
- FOUND IRON PIPE (AS NOTED)
- FOUND NAIL & TAG (AS NOTED)
- FOUND IRON BOLT (AS NOTED)
- FOUND RAILROAD SPIKE (AS NOTED)
- RECORD INFORMATION PER REFERENCE (R#)
- CALCULATED FROM C.F.
- DOCUMENT NUMBER D.N.

### SURVEYOR'S STATEMENT

THIS MAP CORRECTLY REPRESENTS A SURVEY MADE BY ME OR UNDER MY DIRECTION IN CONFORMANCE WITH THE REQUIREMENTS OF THE PROFESSIONAL LAND SURVEYORS' ACT AT THE REQUEST OF HEIDI RICHARDSON IN FEBRUARY 2019.

*Dylan M. Gonsalves* 11/10/19  
DYLAN M. GONSALVES DATE  
P.L.S. 8475

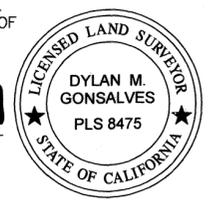

### COUNTY SURVEYOR'S STATEMENT

THIS MAP HAS BEEN EXAMINED IN ACCORDANCE WITH SECTION 8766 OF THE PROFESSIONAL LAND SURVEYORS' ACT THIS 26th DAY OF November, 2019.

TRACY W. PARK, P.L.S. 8176  
COUNTY SURVEYOR  
*David O. Knell*  
BY: DAVID O. KNELL, P.L.S. 5301  
DEPUTY COUNTY SURVEYOR



### COUNTY RECORDER'S STATEMENT

FILED THIS 6th DAY OF DECEMBER, 2019 AT 8:04 A.M. IN BOOK 2019 OF MAPS, AT PAGE 116, AT THE REQUEST OF THE MARIN COUNTY DEPARTMENT OF PUBLIC WORKS.

SERIAL No. 2019-4262 FEE: \$84  
*Shelley Scott*  
COUNTY RECORDER  
BY: *[Signature]*  
DEPUTY

### REFERENCES

- R1 SAUSALITO HEIGHTS SECTION MAP J, 1 MAPS 48
- R2 J.C. OGLESBY R.E. 3230, JOB #10080 ENTITLED, "CONTOUR SURVEY OF PORTION LOT D, SAUSALITO HEIGHTS TRACT, SAUSALITO, MARIN CO., CALIF., FOR FRED C. McNABB," DATED MAY 1950, AND ASSOCIATED FIELD NOTES. OGLESBY COLLECTION, MARIN COUNTY FREE LIBRARY
- R3 GEORGE E. WICKHAM, R.E. 9626, JOB #17520 BY OGLESBY, JACOBS & WICKHAM ENTITLED, "PLAT OF PROPOSED SUBDIVISION LOT E, BLOCK 32 SAUSALITO HEIGHTS SUB., SAUSALITO CALIF. FOR W.V. LYNCH," DATED MAY 1961, AND ASSOCIATED FIELD NOTES. OGLESBY COLLECTION, MARIN COUNTY FREE LIBRARY BEARINGS THEREON ARE ROTATED COUNTER-CLOCKWISE 0°12'00"
- R4 RECORD OF SURVEY, 21 O.S. 57
- R5 RECORD OF SURVEY, LAND OF BIESTMAN, 2001 MAPS 48
- R6 RECORD OF SURVEY, LANDS OF LATCH, 2002 MAPS 126
- R7 DEED, D.N. 2006-028174

