

126

**RECORDER'S STATEMENT**

FILED THIS 13TH DAY OF DECEMBER 2019  
AT 7:45 A.M., IN BOOK 2019 OF MAPS,  
AT PAGE 126 AT THE REQUEST OF AMERICAN LAND  
SURVEYING INC., AND MARIN COUNTY PUBLIC WORKS.

SERIAL NO. 2019-47289 FEE: \$ 84-

Shelly Scott  
COUNTY RECORDER - COUNTY OF MARIN  
BY DEPUTY

**MARIN COUNTY SURVEYOR'S STATEMENT**

THIS MAP HAS BEEN EXAMINED IN ACCORDANCE WITH SECTION  
8766 OF THE PROFESSIONAL LAND SURVEYOR'S ACT THIS  
6TH DAY OF DECEMBER 2019  
TRACY PARK, COUNTY SURVEYOR


BY DEPUTY  
T.K. Park



**BASIS OF BEARINGS**

THE BASIS OF BEARINGS FOR THIS SURVEY IS N26°33'30"E BETWEEN FOUND  
1" IRON PIPES IN MONUMENT WELL AND PER BOOK 6 OF MAPS AT PAGE 13,  
MARIN COUNTY OFFICIAL RECORDS AS SHOWN ON [3,6,7 & 8].

FOUND 1" IRON PIPE  
NO TAG PER [1,2,] ACCEPTED AS ORIGINAL  
FOUND 1" IP & BRASS TAG "RE 3230" IN HANDHOLE PER [3]

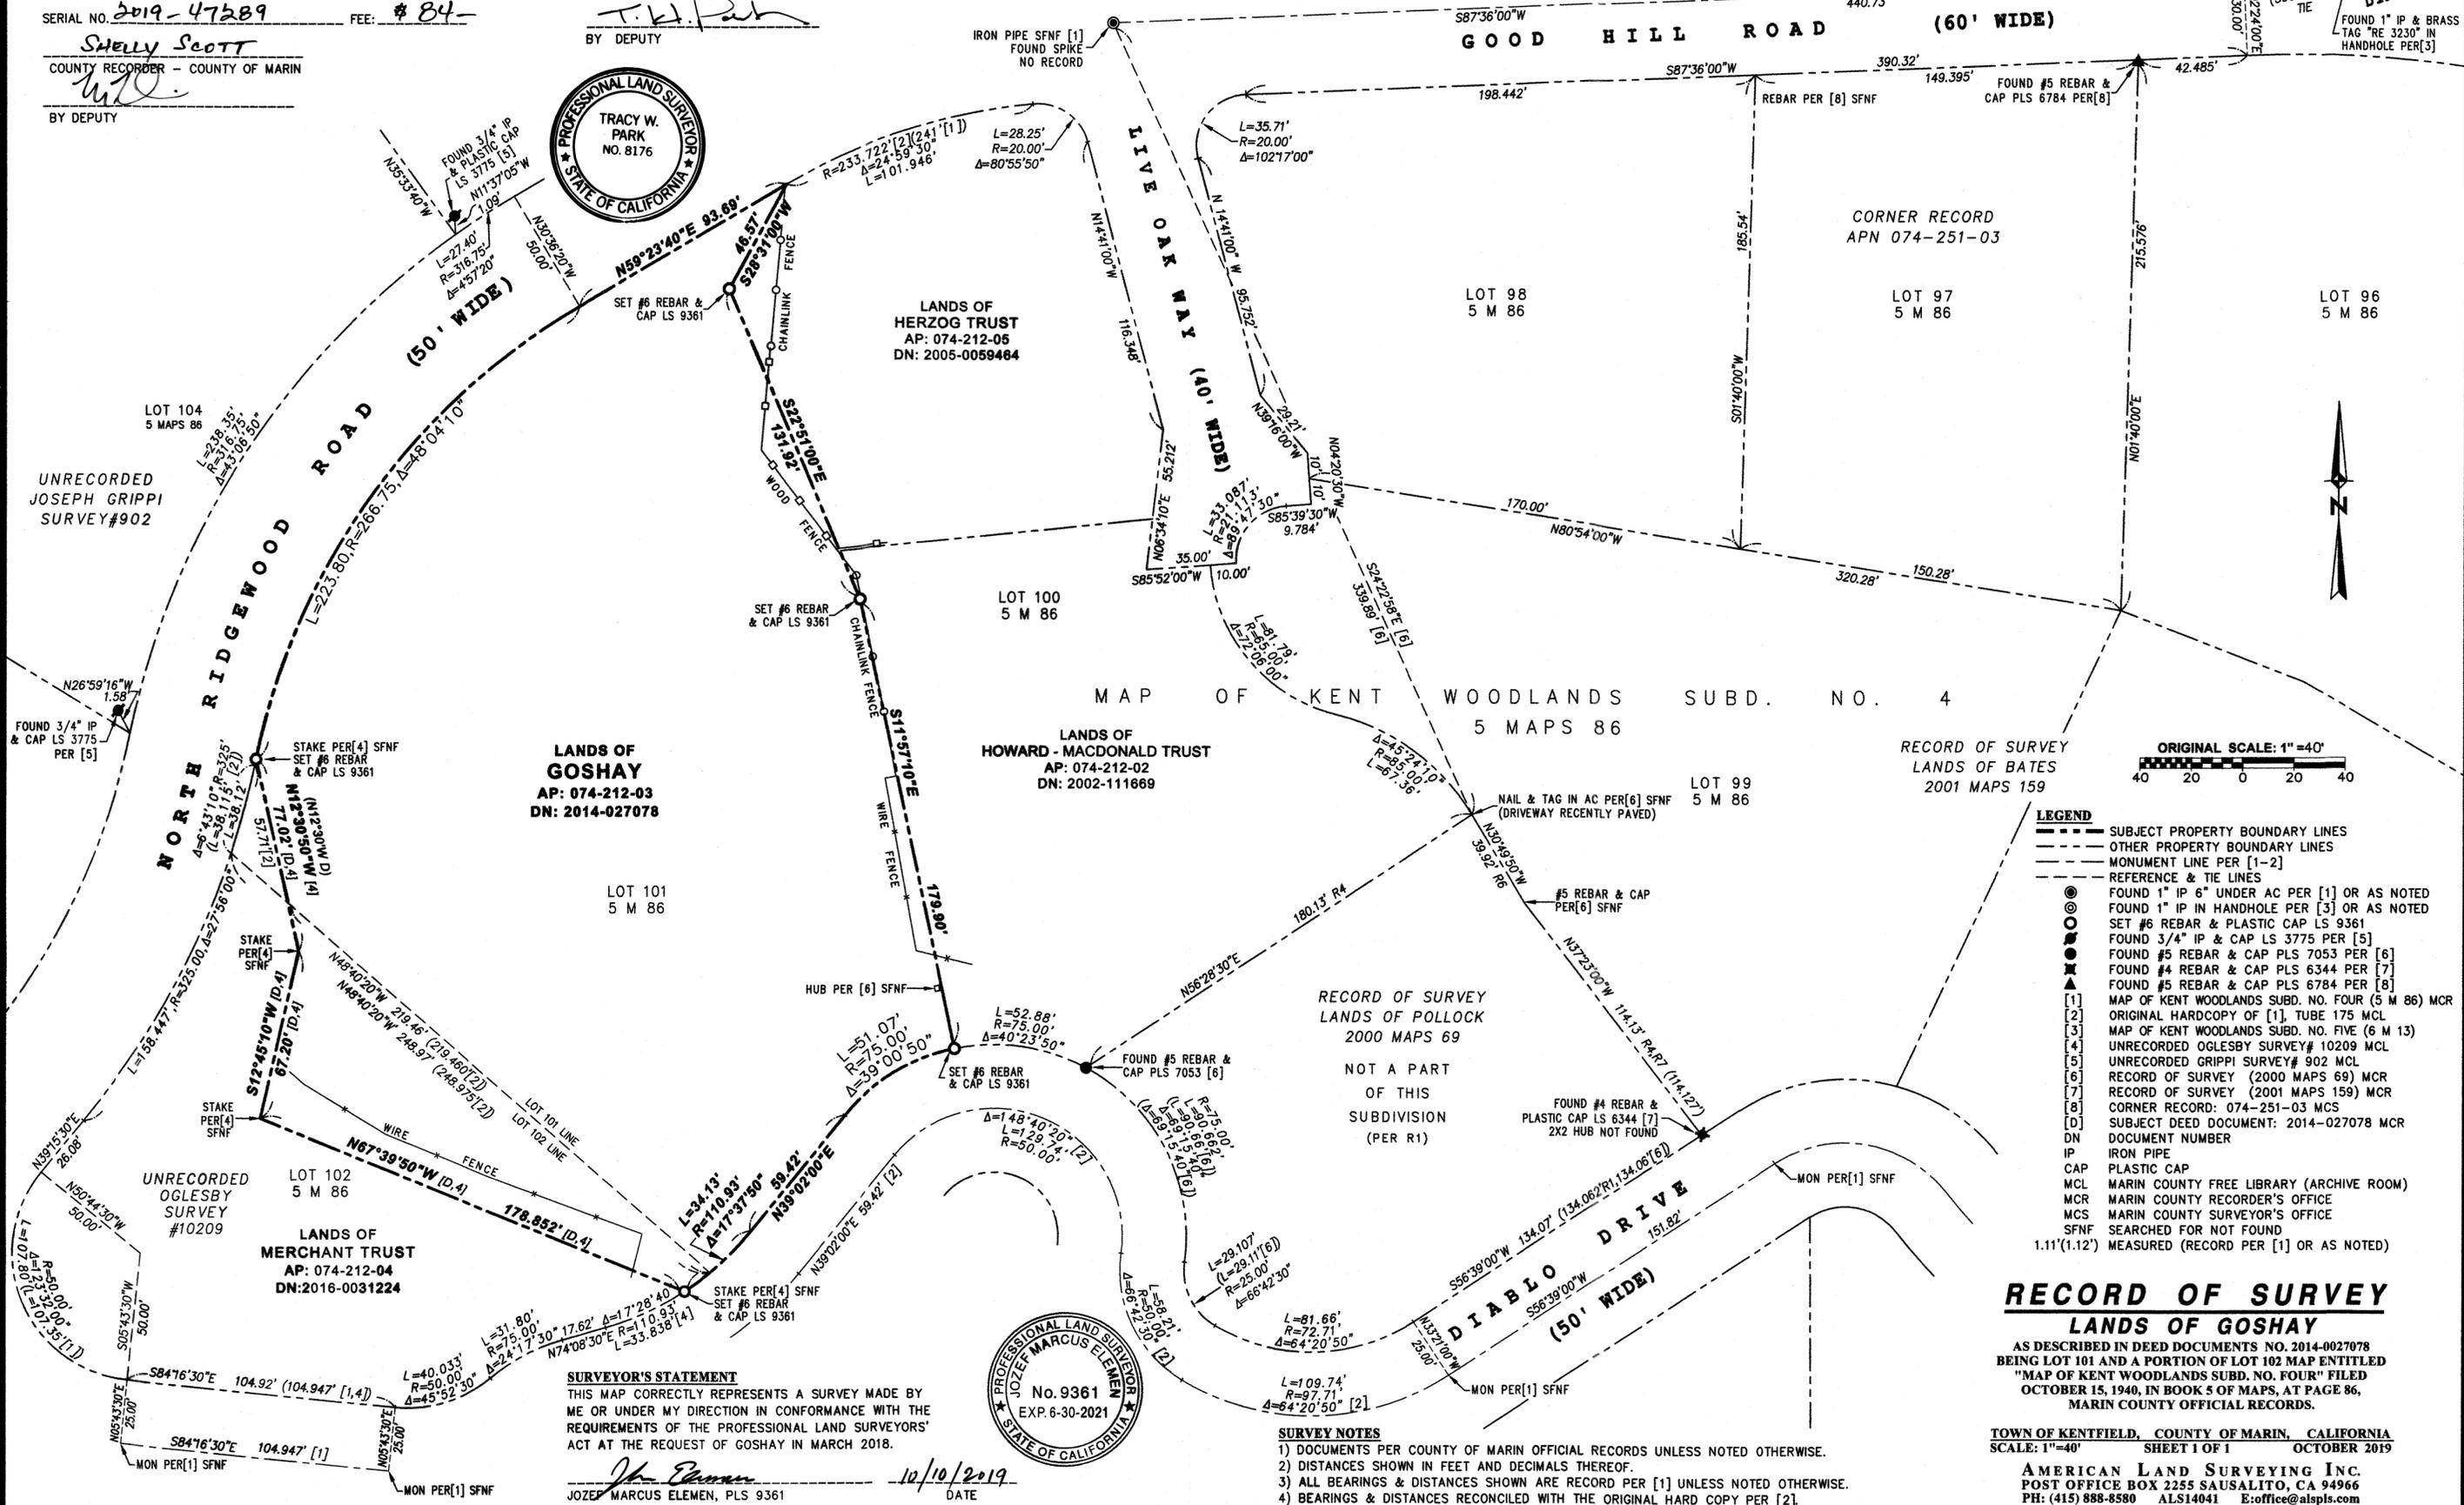

**LANDS OF GOSHAY**  
AP: 074-212-03  
DN: 2014-027078

**LANDS OF HOWARD - MACDONALD TRUST**  
AP: 074-212-02  
DN: 2002-111669

**LANDS OF HERZOG TRUST**  
AP: 074-212-05  
DN: 2005-0059464

**LANDS OF MERCHANT TRUST**  
AP: 074-212-04  
DN: 2016-0031224

**SURVEYOR'S STATEMENT**  
THIS MAP CORRECTLY REPRESENTS A SURVEY MADE BY  
ME OR UNDER MY DIRECTION IN CONFORMANCE WITH THE  
REQUIREMENTS OF THE PROFESSIONAL LAND SURVEYOR'S  
ACT AT THE REQUEST OF GOSHAY IN MARCH 2018.



JOSEF MARCUS ELEMEN, PLS 9361  
LICENSE EXPIRES JUNE 30, 2021  
DATE 10/10/2019

- LEGEND**
- SUBJECT PROPERTY BOUNDARY LINES
  - OTHER PROPERTY BOUNDARY LINES
  - MONUMENT LINE PER [1-2]
  - REFERENCE & TIE LINES
  - FOUND 1" IP 6" UNDER AC PER [1] OR AS NOTED
  - FOUND 1" IP IN HANDHOLE PER [3] OR AS NOTED
  - SET #6 REBAR & PLASTIC CAP LS 9361
  - FOUND 3/4" IP & CAP LS 3775 PER [5]
  - FOUND #5 REBAR & CAP PLS 7053 PER [6]
  - FOUND #4 REBAR & CAP PLS 6344 PER [7]
  - FOUND #5 REBAR & CAP PLS 6784 PER [8]
  - [1] MAP OF KENT WOODLANDS SUBD. NO. FOUR (5 M 86) MCR
  - [2] ORIGINAL HARDCOPY OF [1], TUBE 175 MCL
  - [3] MAP OF KENT WOODLANDS SUBD. NO. FIVE (6 M 13)
  - [4] UNRECORDED OGLESBY SURVEY# 10209 MCL
  - [5] UNRECORDED GRIPII SURVEY# 902 MCL
  - [6] RECORD OF SURVEY (2000 MAPS 69) MCR
  - [7] RECORD OF SURVEY (2001 MAPS 159) MCR
  - [8] CORNER RECORD: 074-251-03 MCS
  - [D] SUBJECT DEED DOCUMENT: 2014-027078 MCR
  - DN DOCUMENT NUMBER
  - IP IRON PIPE
  - CAP PLASTIC CAP
  - MCL MARIN COUNTY FREE LIBRARY (ARCHIVE ROOM)
  - MCR MARIN COUNTY RECORDER'S OFFICE
  - MCS MARIN COUNTY SURVEYOR'S OFFICE
  - SFNF SEARCHED FOR NOT FOUND
  - 1.11'(1.12') MEASURED (RECORD PER [1] OR AS NOTED)

- SURVEY NOTES**
- DOCUMENTS PER COUNTY OF MARIN OFFICIAL RECORDS UNLESS NOTED OTHERWISE.
  - DISTANCES SHOWN IN FEET AND DECIMALS THEREOF.
  - ALL BEARINGS & DISTANCES SHOWN ARE RECORD PER [1] UNLESS NOTED OTHERWISE.
  - BEARINGS & DISTANCES RECONCILED WITH THE ORIGINAL HARD COPY PER [2].
  - GOSHAY & MERCHANT PLANNING EASEMENT TO RESOLVE ENCROACHMENT OVER COMMON LINE.

**RECORD OF SURVEY**

**LANDS OF GOSHAY**  
AS DESCRIBED IN DEED DOCUMENTS NO. 2014-0027078  
BEING LOT 101 AND A PORTION OF LOT 102 MAP ENTITLED  
"MAP OF KENT WOODLANDS SUBD. NO. FOUR" FILED  
OCTOBER 15, 1940, IN BOOK 5 OF MAPS, AT PAGE 86,  
MARIN COUNTY OFFICIAL RECORDS.

TOWN OF KENTFIELD, COUNTY OF MARIN, CALIFORNIA  
SCALE: 1"=40'  
SHEET 1 OF 1  
OCTOBER 2019  
AMERICAN LAND SURVEYING INC.  
POST OFFICE BOX 2255 SAUSALITO, CA 94966  
PH: (415) 888-8580 ALS14041 E:office@alspls.com  
APN: 074-212-03 36 N. RIDGEWOOD RD