


LEGEND

- BOUNDARY LINE
- ADJOINING BOUNDARY LINE
- FORMER BOUNDARY LINE
- FOUND 1" IRON PIPE LS 3226, PER R1,R3,&R6
- FOUND MONUMENT PER R2&R3 AS NOTED
- ⊙ FOUND 1/2" REBAR TAGGED LS 2897, PER R2&R3, OR AS NOTED
- IP IRON PIPE
- LPT LEAD PLUG & TAG
- MCR MARIN COUNTY RECORDS
- DN DOCUMENT NUMBER
- (100'R1) RECORD DATA
- R1&M RECORD AND MEASURED DATA ARE IDENTICAL

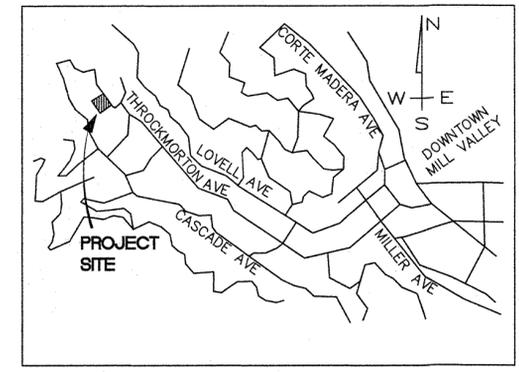

VICINITY MAP NTS

SURVEYOR'S STATEMENT

THIS MAP CORRECTLY REPRESENTS A SURVEY MADE BY ME OR UNDER MY DIRECTION IN CONFORMANCE WITH THE REQUIREMENTS OF THE PROFESSIONAL LAND SURVEYORS' ACT AT THE REQUEST OF LANE AND MARGARET SHACKLETON IN JUNE, 2018.

Steven J. Klein 12/23/19
 STEVEN J. KLEIN, P.L.S. 8155



COUNTY RECORDER'S STATEMENT

FILED THIS 31 DAY OF JANUARY, 2020.
 AT 8:00 AM. IN BOOK 2020 OF MAPS, AT PAGE(S) 7, AT THE REQUEST OF THE MARIN COUNTY DEPARTMENT OF PUBLIC WORKS.

DOC. NO. 2020-0003986 *Shelly Scott*
 COUNTY RECORDER
 FEE PAID: \$84.00
A. R. Sabeto
 DEPUTY COUNTY RECORDER

COUNTY SURVEYOR'S STATEMENT

THIS MAP HAS BEEN EXAMINED IN ACCORDANCE WITH SECTION 8766 OF THE PROFESSIONAL LAND SURVEYORS' ACT THIS 10th DAY OF JANUARY, 2020.

TRACY W. PARK, P.L.S. 8176
 MARIN COUNTY SURVEYOR

David O. Knell
 DAVID O. KNELL, P.L.S. 5301
 DEPUTY COUNTY SURVEYOR



RECORD OF SURVEY

BEING THE LANDS OF SHACKLETON, AS DESCRIBED IN THAT GRANT DEED RECORDED AS DOCUMENT NO. 2017-045438 OF OFFICIAL RECORDS, MARIN COUNTY RECORDS, LYING WITHIN THE CITY OF MILL VALLEY


COUNTY OF MARIN STATE OF CALIFORNIA



DVC GROUP
 CIVIL ENGINEERING • LAND SURVEYING
 513 CENTER STREET
 HEALDSBURG, CA 95448
 (707) 395-0968

APN 027-171-22


JOB NO. 14-18 SEPTEMBER 2019 SHEET 1 OF 1

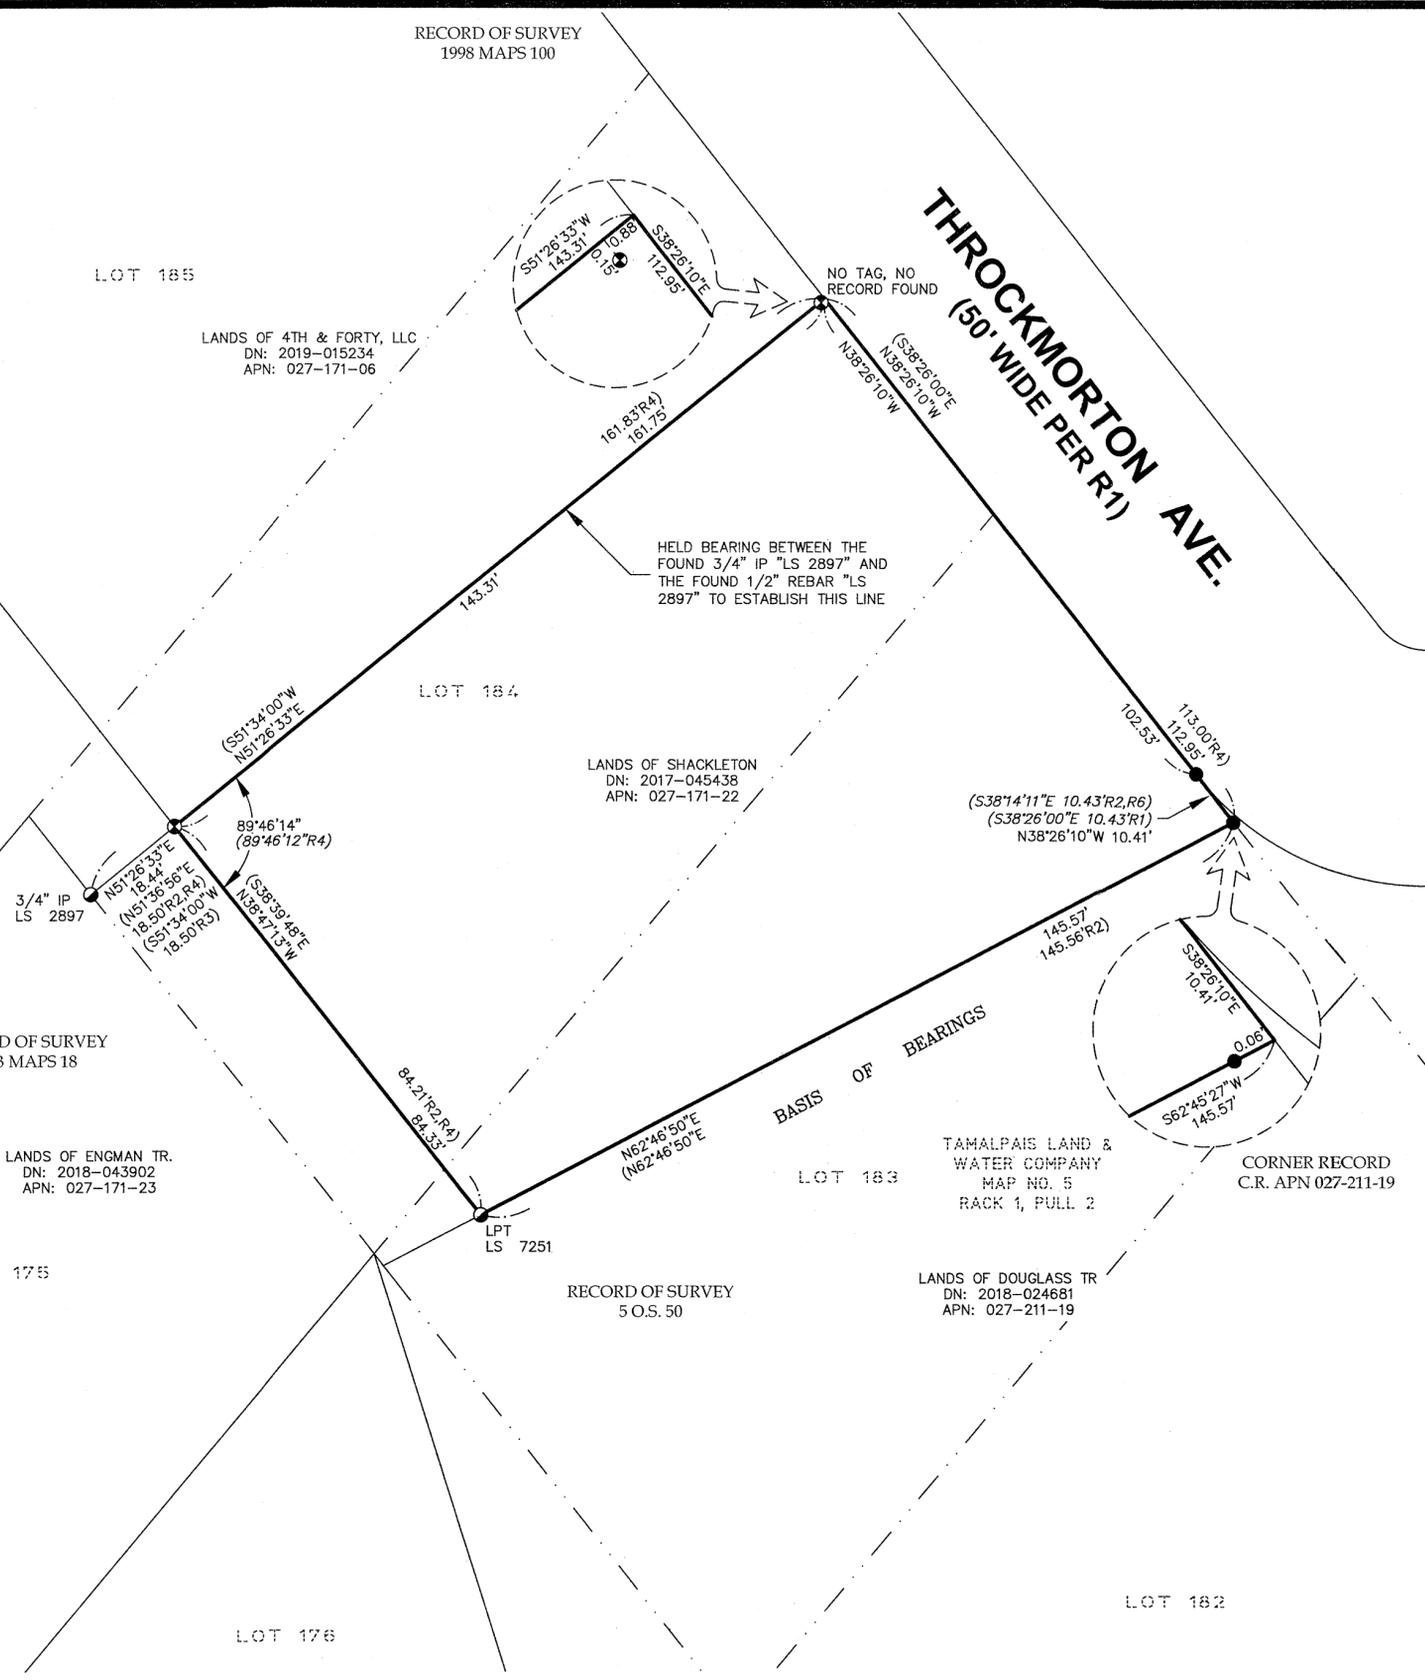

BASIS OF BEARINGS
 N 62°46'50" E BETWEEN FOUND 1" IRON PIPE AND 1/2" BRASS TAG AS SHOWN ON THE RECORD OF SURVEY RECORDED IN BOOK 2013 OF MAPS, AT PAGE 18, MARIN COUNTY RECORDS.

REFERENCE INDEX

REFERENCE TITLE	RECORDING DATA
R1 RECORD OF SURVEY	05 O.S. 50, MCR
R2 RECORD OF SURVEY	2013 MAPS 18, MCR
R3 RECORD OF SURVEY	33 O.S. 11, MCR
R4 GRANT DEED	D.N. 2017-045438, MCR
R5 TAMALPAIS LAND & WATER CO. MAP#5	RACK 1, PULL 2, MCR
R6 CORNER RECORD	C.R. APN 027-211-19, MCR
R7 RECORD OF SURVEY	1998 MAPS 100, MCR

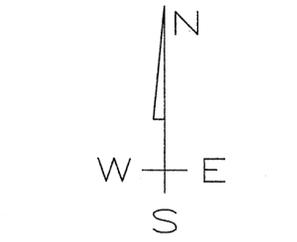

SCALE: 1" = 20'

- NOTES:
- ALL DIMENSIONS SHOWN ARE IN FEET AND DECIMALS THEREOF.
 - ALL TIES SHOWN HEREON ARE PERPENDICULAR UNLESS SHOWN OTHERWISE.
 - DATE OF FIELD SURVEY: FEB 28TH & MAY 16TH, 2018.