



REFERENCES

- R1 MAP OF TAMALPAIS WOODS SUBD. 1
- R2 RECORD OF SURVEY
- R3 RECORD OF SURVEY
- R4 RECORD OF SURVEY
- R5 RECORD OF SURVEY
- R6 RECORD OF SURVEY
- R7 RECORD OF SURVEY
- R8 RECORD OF SURVEY
- R9 PARCEL MAP
- R10 CORNER RECORD


5 MAPS 48, M.C.R.
 3 SURVEYS 91, M.C.R.
 8 SURVEYS 16, M.C.R.
 10 SURVEYS 64, M.C.R.
 26 SURVEYS 4, M.C.R.
 29 SURVEYS 57, M.C.R.
 1998 MAPS 164, M.C.R.
 2000 MAPS 010, M.C.R.
 9 PM 57, M.C.R.
 APN 049-214-13 FILED
 JANUARY 16, 2014
 IN THE MARIN COUNTY
 SURVEYOR'S OFFICE

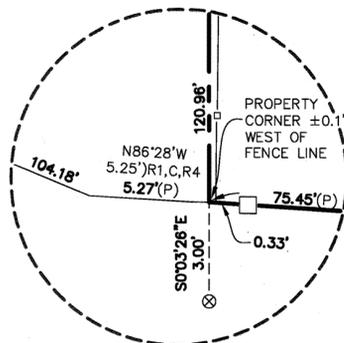


DETAIL 'A' NOT TO SCALE

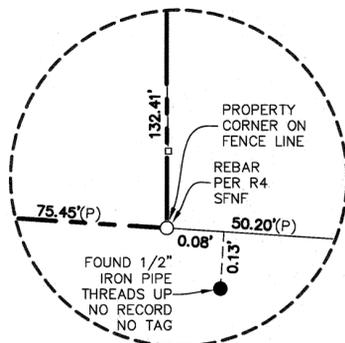

DETAIL 'B' NOT TO SCALE

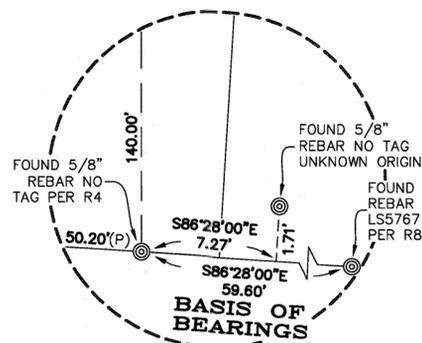

DETAIL 'C' NOT TO SCALE

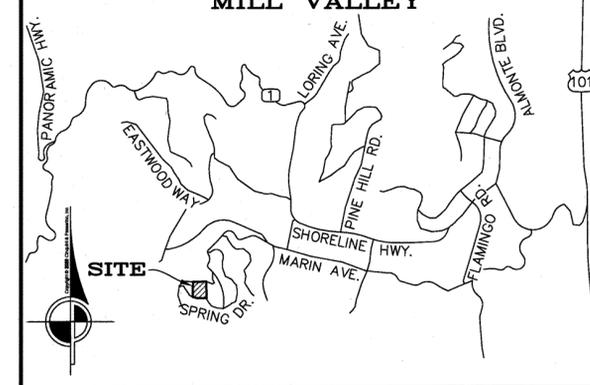

LOCATION MAP NOT TO SCALE

LEGEND

- SUBJECT PROPERTY BOUNDARY
- ADJACENT PROPERTY BOUNDARY
- FORMER PROPERTY BOUNDARY
- SURVEY TIE
- WOOD FENCE
- SET 1/2" IRON PIPE WITH CAP PLS 8985
- FOUND IRON PIPE AS NOTED
- ⊗ FOUND RAILROAD SPIKE WITH CHISELED 'X' PER R4
- ⊙ FOUND REBAR LS3890 PER R10 OR AS NOTED
- ⊕ FOUND 1/2" SQUARE IRON PIN, NO TAG, NO RECORD
- ⊗ FOUND 1/2" STEEL FORM STAKE, NO RECORD, NOT HELD
- ⊗ SET NAIL & BRASS WASHER STAMPED PLS 8985
- () RECORD INFORMATION
- DN DOCUMENT NUMBER
- FND FOUND
- NTS NOT TO SCALE
- O.R. OFFICIAL RECORDS
- M.C.R. MARIN COUNTY RECORDS
- SEARCHED FOR NOT FOUND
- (P) PRORATED DISTANCE
- GSP GALVANIZED STEEL PIPE
- M MEASURED
- AP ANGLE POINT
- L&T LEAD & TACK
- MON MONUMENT
- C CALCULATED
- T TOTAL DISTANCE

BASIS OF BEARINGS

BEING SOUTH 86°28'00" EAST BETWEEN TWO FOUND 5/8" REBARS ALONG THE NORTH LINE OF SPRING DRIVE AS SHOWN ON THE RECORD OF SURVEY FILED IN BOOK 2000 OF MAPS AT PAGE 010, MARIN COUNTY RECORDS (SEE DETAIL 'C').

NOTES



ALL DISTANCES AND DIMENSIONS ARE IN FEET AND DECIMALS THEREOF. ALL TIES ARE AT RIGHT ANGLES UNLESS OTHERWISE NOTED. THE PURPOSE OF THIS SURVEY IS TO DETERMINE THE BOUNDARIES OF THE LANDS OF THE ALEXIS VAN CAMP CARLO TRUST.

RECORD OF SURVEY

BEING THE LANDS OF THE ALEXIS VAN CAMP CARLO TRUST AS DESCRIBED BY DEED RECORDED UNDER DOCUMENT NUMBER 2013-0065818 OFFICIAL RECORDS OF MARIN COUNTY

MILL VALLEY MARIN COUNTY STATE OF CALIFORNIA
 OCTOBER 2019 SCALE: 1" = 30'

CINQUINI & PASSARINO, INC.
 LAND SURVEYING
 △ BOUNDARY 1804 Soscol Avenue, STE 202
 △ TOPOGRAPHIC Napa, CA. 94559
 △ CONSTRUCTION Phone: (707) 690-9025
 △ SUBDIVISIONS Fax: (707) 542-2106
 WWW.CINQUINIPASSARINO.COM

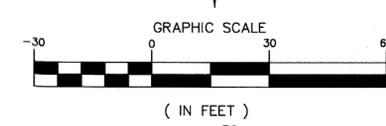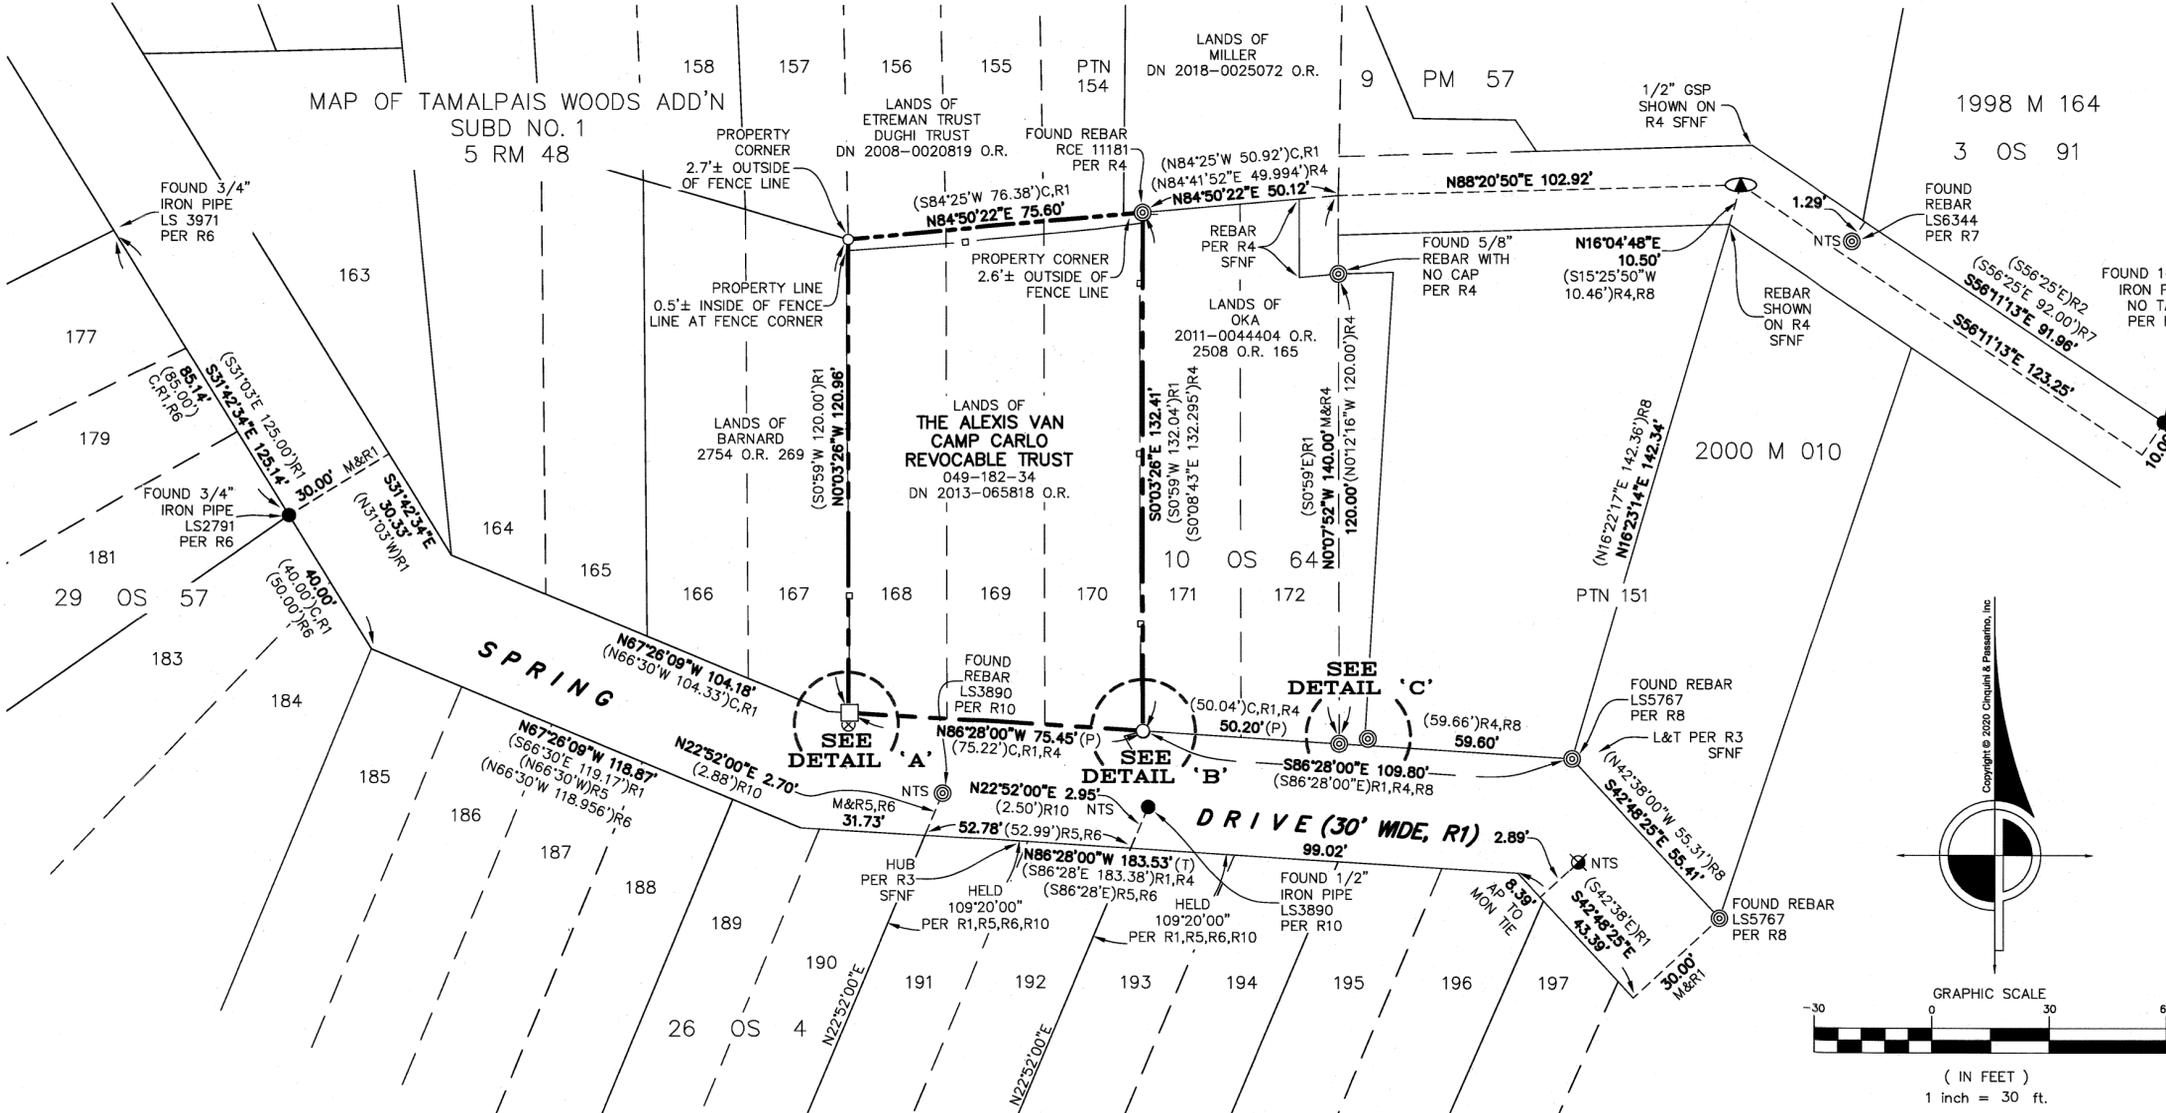

SURVEYOR'S STATEMENT

THIS MAP CORRECTLY REPRESENTS A SURVEY MADE BY ME OR UNDER MY DIRECTION IN CONFORMANCE WITH THE REQUIREMENTS OF THE PROFESSIONAL LAND SURVEYORS' ACT AT THE REQUEST OF RICHARD CHARLES, SEPTEMBER 2019.

Mark P. Andrilla
 Mark P. Andrilla, P.L.S. 8985
 EXP. DATE 9/30/20
 2.4.20
 DATE:



COUNTY SURVEYOR'S STATEMENT

THIS MAP HAS BEEN EXAMINED IN ACCORDANCE WITH SECTION 8766 OF THE PROFESSIONAL LAND SURVEYORS' ACT THIS 10TH DAY OF FEBRUARY, 2020.

Tracy W. Park
 TRACY W. PARK, PLS 8176
 COUNTY SURVEYOR
 BY: DEPUTY COUNTY SURVEYOR



RECORDER'S STATEMENT

FILED THIS 14 DAY OF February, 2020, AT 8:00 A.M. IN BOOK 2020 OF MAPS AT PAGE 18, AT THE REQUEST OF MARIN COUNTY DEPARTMENT OF PUBLIC WORKS.

Shelly Scott
 COUNTY RECORDER
A.R. Subeto
 BY: DEPUTY COUNTY RECORDER
 2020-0005905
 DOC. NO.
 \$ 84.00
 FEES

Y:\8696 Con\869605.dwg Feb 03, 2020 - 1:12pm