
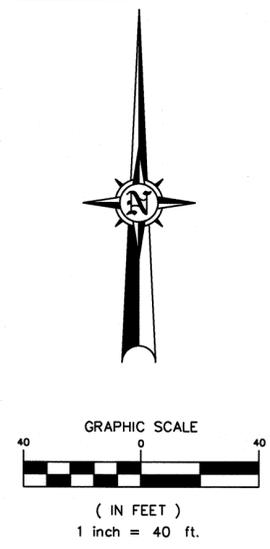
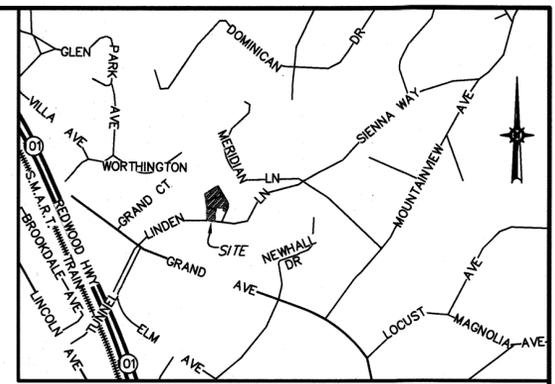


LEGEND

- SET 1/2" IRON PIPE TAGGED LS 7237
- ⊙ SET MAGNETIC NAIL & WASHER, LS 7237
- ⊗ SET RIVET & TAG, LS 7237
- FOUND 1" IRON PIPE, TAGGED LS2738
- ∇ FOUND "V" CUT ON CONCRETE WALK PER R11
- ⚡ FOUND 1/2"REBAR/CAP LS 5379 (CR 015-041-45)
- FOUND 3/4" IRON PIPE AS NOTED
- ⊙ FOUND NAIL AND TAG AS NOTED
- ∇ FOUND BRIDGE SPIKE PER R5
- ⊙ FOUND HUB AND TACK
- ( ) RECORD DATA
- < > FORMER DEED
- D.N. DOCUMENT NUMBER
- SFNF SEARCH FOR NOT FOUND
- W/C WITNESS CORNER
- NTS NOT TO SCALE
- J.C.O. J.C. OGLESBY
- R/C REBAR AND CAP
- WOOD FENCE
- - - CHAIN LINK FENCE
- - - WIRE FENCE

REFERENCES

- R1 D.N. 2016-0038940
- R2 RECORD OF SURVEY, 2004 MAPS 45
- R3 RECORD OF SURVEY, 10 OS 35
- R4 PARCEL MAP, 12 PM 57
- R5 RECORD OF SURVEY, 3 OS 72
- R6 RECORD OF SURVEY, 21 OS 94
- R7 W. LOCKETT, JR. SUR. NO. 4922 (UNRECORDED) (ON FILE IN THE MARIN COUNTY SURVEYORS' OFFICE)
- R8 CORNER RECORD APN 15-041-02 (FILED 10/24/1988)
- R9 D.N. 94-044273
- R10 BOOK 610 OR 333
- R11 J.C. OGLESBY SUR. NO. 9079, DATED DECEMBER 1948, (MARIN COUNTY FREE LIBRARY, ANNE T. KENT ROOM)
- R12 D.N. 2010-0057562
- R13 BOOK 396 OR 245
- R14 D.N. 97-068175
- R15 D.N. 2010-0050431
- R16 D.N. 1999-0045083
- R17 J.C. OGLESBY SUR. NO. 8171, DATED OCTOBER 1947, (MARIN COUNTY FREE LIBRARY, ANN T. KENT ROOM)
- R18 D.N. 2004-0026117

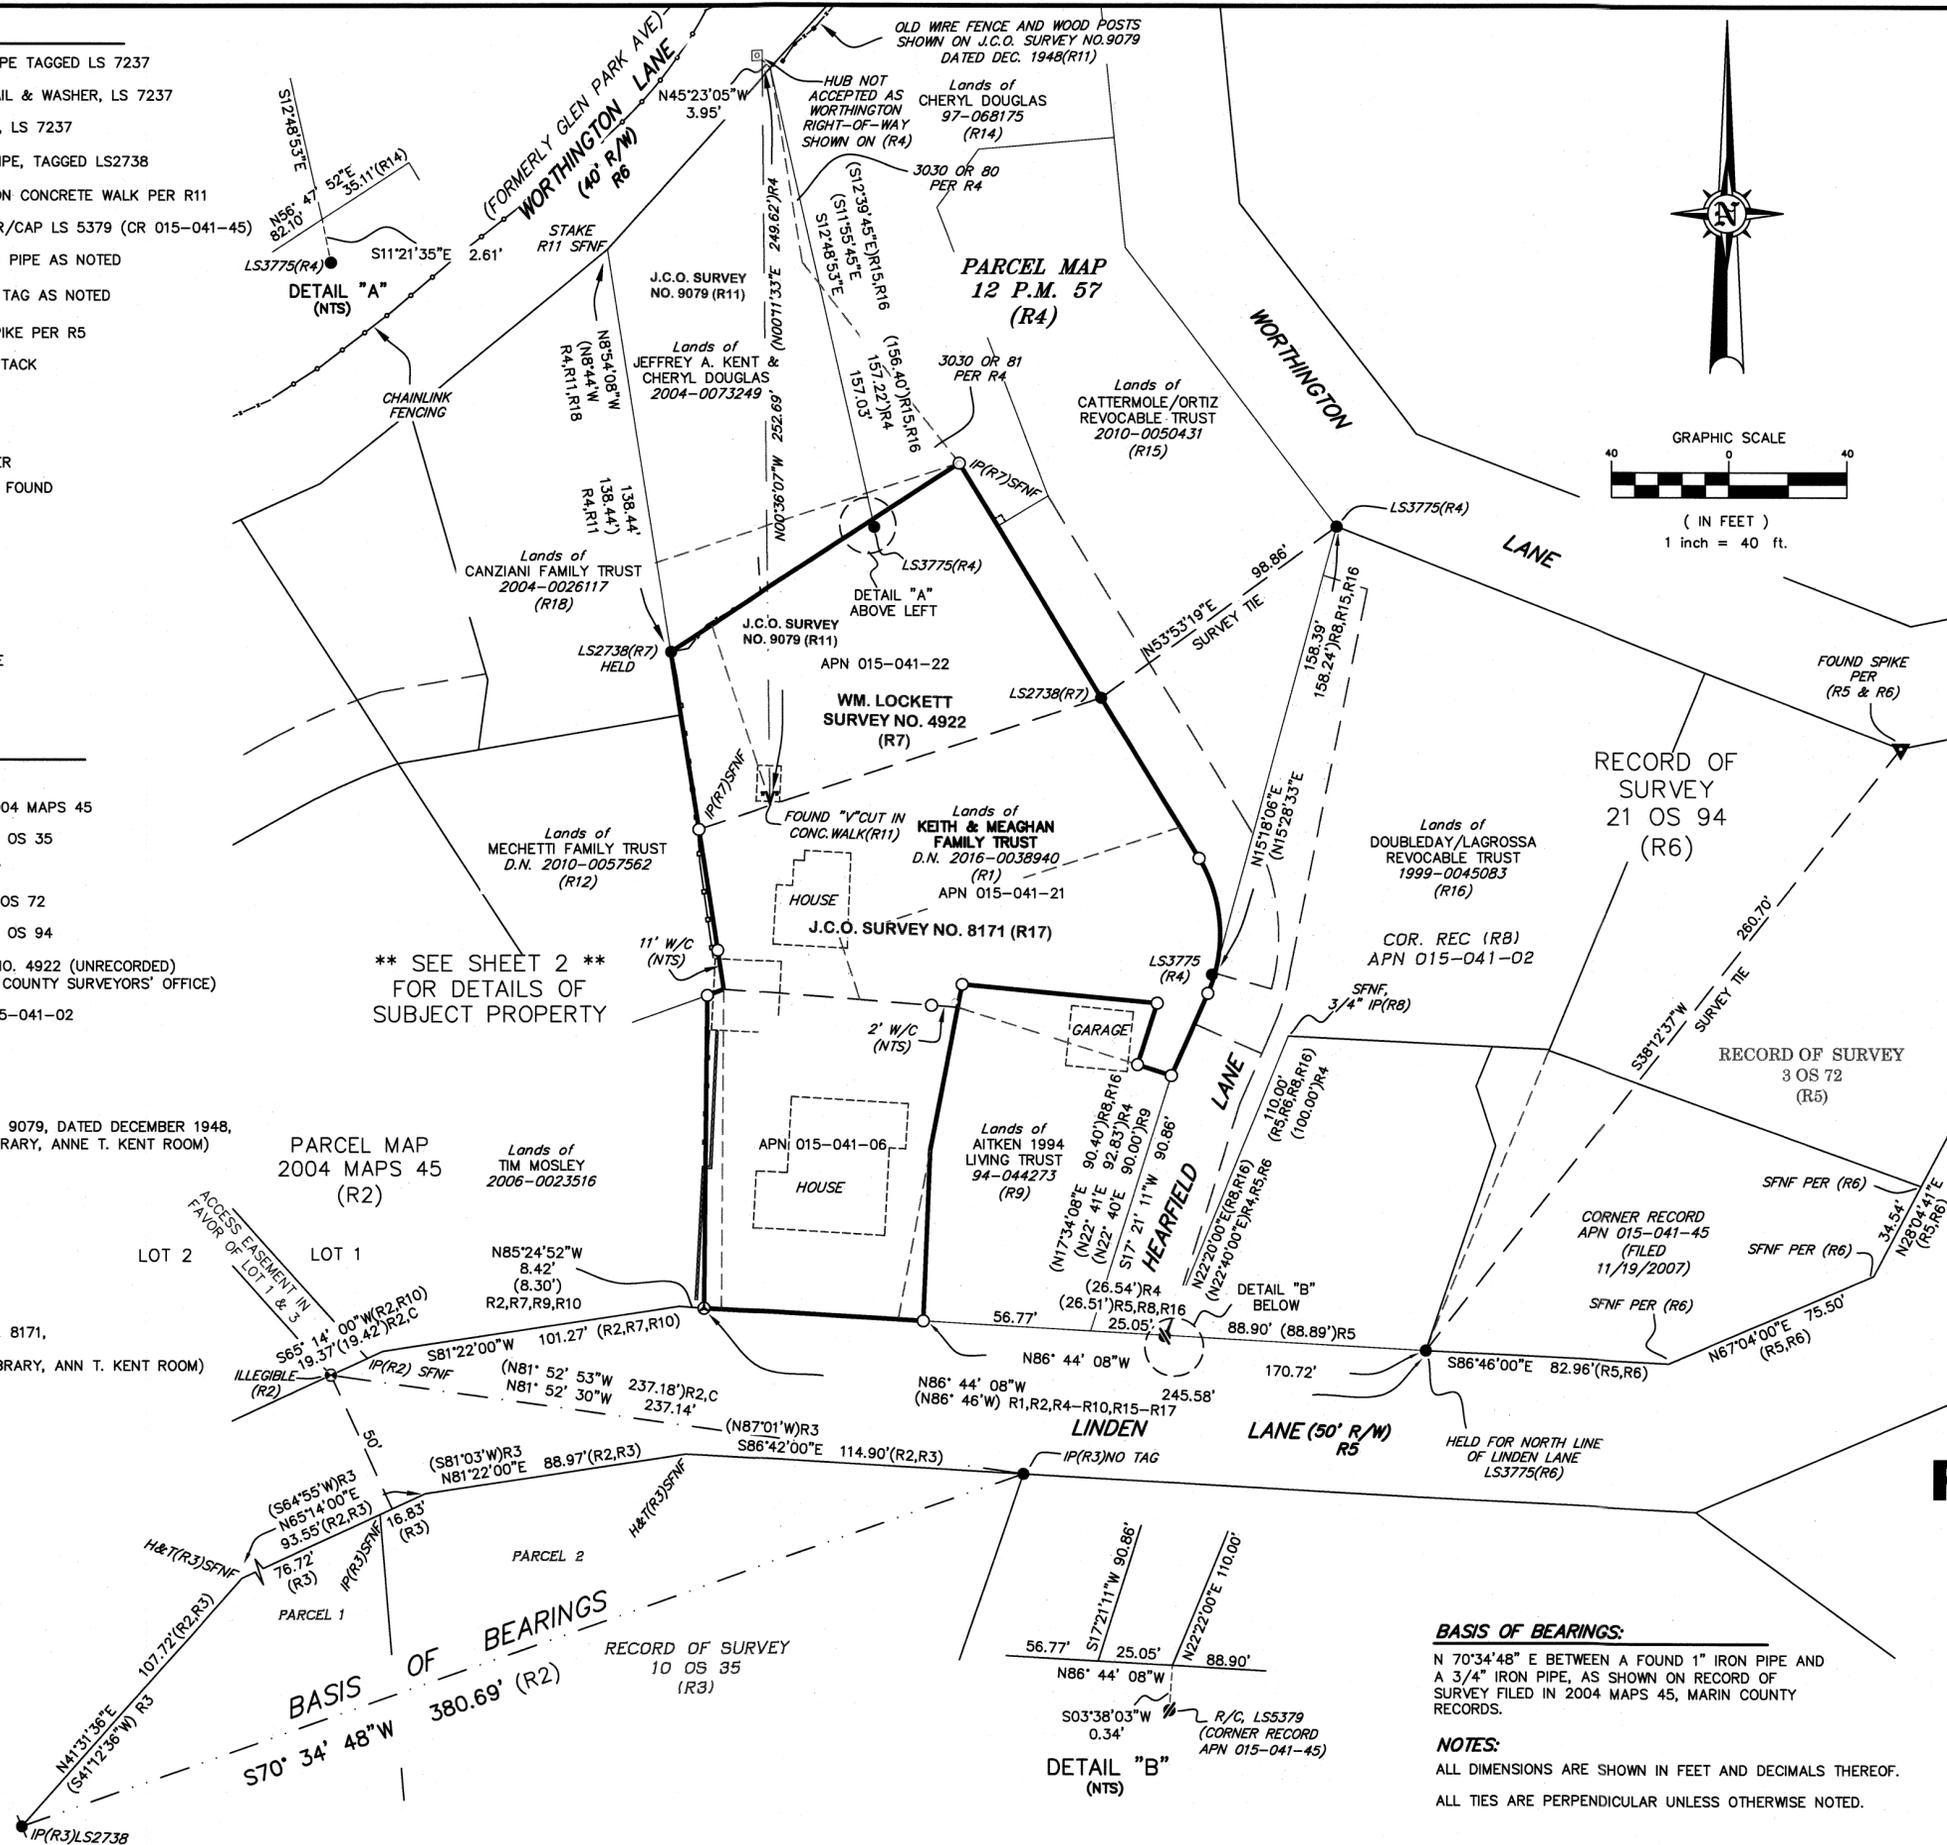

SURVEYOR'S STATEMENT

THIS MAP CORRECTLY REPRESENTS A SURVEY MADE BY ME OR UNDER MY DIRECTION IN JANUARY, 2019 IN CONFORMANCE WITH THE REQUIREMENTS OF THE PROFESSIONAL LAND SURVEYORS' ACT AT THE REQUEST OF MEAGHAN KOSIBA.

*Michael E. Ford*  
 MICHAEL E. FORD, PLS 7287  
 2-14-20  
 DATED



COUNTY SURVEYOR'S STATEMENT

THIS MAP HAS BEEN EXAMINED IN ACCORDANCE WITH SECTION 8766 OF THE PROFESSIONAL LAND SURVEYORS' ACT THIS 24th DAY OF FEBRUARY, 2020.

TRACY W. PARK, PLS 8176  
 COUNTY SURVEYOR

*David O. Knell*  
 DAVID O. KNELL, PLS 5301  
 DEPUTY COUNTY SURVEYOR



RECORDER'S STATEMENT

FILED THIS 28th DAY OF FEBRUARY, 2020, AT 8:11 AM IN BOOK 2020 OF MAPS, AT PAGE 36, AT THE REQUEST OF THE MARIN COUNTY DEPARTMENT OF PUBLIC WORKS.

*Shelly Scott*  
 COUNTY RECORDER  
 DEPUTY COUNTY RECORDER

886-  
 2020-0007818  
 SERIAL NO.

RECORD OF SURVEY

THE LANDS OF KEITH AND MEAGHAN KOSIBA, TRUSTEES OF THE KEITH AND MEAGHAN FAMILY TRUST AS DESCRIBED BY DEED RECORDED AS DOCUMENT NUMBER 2016-0038940 OFFICIAL RECORDS OF MARIN COUNTY

CITY OF SAN RAFAEL  
 COUNTY OF MARIN STATE OF CALIFORNIA  
 SCALE: 1" = 40' DATE: JANUARY, 2019




2300 bethards drive, suite J  
 santa rosa - california 95405  
 p 707.542.8513 - f 707.542.1825  
 www.michaelfordinc.com

**LEGEND**


- SET 1/2" IRON PIPE TAGGED LS 7237
- ⊗ SET MAGNETIC NAIL & WASHER, LS 7237
- ⊗ SET RIVET & TAG, LS 7237
- FOUND 1" IRON PIPE AS NOTED
- ▼ FOUND "V" CUT ON CONCRETE WALK PER R11
- ⊘ FOUND 1/2" REBAR/CAP LS 5379 PER R8
- FOUND 3/4" IRON PIPE AS NOTED
- ⊗ FOUND NAIL AND TAG AS NOTED
- ▼ FOUND BRIDGE SPIKE PER R5
- ⊗ FOUND HUB AND TACK
- ( ) RECORD DATA
- < > FORMER DEED
- D.N. DOCUMENT NUMBER
- SFNF SEARCH FOR NOT FOUND
- W/C WITNESS CORNER
- NTS NOT TO SCALE
- J.C.O. J.C. OGLESBY
- R/C REBAR AND CAP
- WOOD FENCE
- CHAIN LINK FENCE
- x—x— WIRE FENCE

**REFERENCES**

- R1 D.N. 2016-0038940
- R2 RECORD OF SURVEY, 2004 MAPS 45
- R3 RECORD OF SURVEY, 10 OS 35
- R4 PARCEL MAP, 12 PM 57
- R5 RECORD OF SURVEY, 3 OS 72
- R6 RECORD OF SURVEY, 21 OS 94
- R7 W. LOCKETT, JR. SUR. NO. 4922 (UNRECORDED) ON FILE IN THE MARIN COUNTY SURVEYOR'S OFFICE
- R8 CORNER RECORD APN 15-041-02 (FILED 10/24/1988)
- R9 D.N. 94-044273
- R10 BOOK 610 OR 333
- R11 J.C. OGLESBY SUR. NO. 9079 (UNRECORDED) ANNE T. KENT RM. MARIN COUNTY FREE LIBRARY
- R12 D.N. 2010-0057562
- R13 BOOK 396 OR 245
- R14 D.N. 97-068175
- R15 D.N. 2010-0050431
- R16 D.N. 1999-0045083
- R17 J.C. OGLESBY SUR. NO. 8171 (UNRECORDED) ANNE T. KENT RM. MARIN COUNTY FREE LIBRARY
- R18 D.N. 2004-0026117

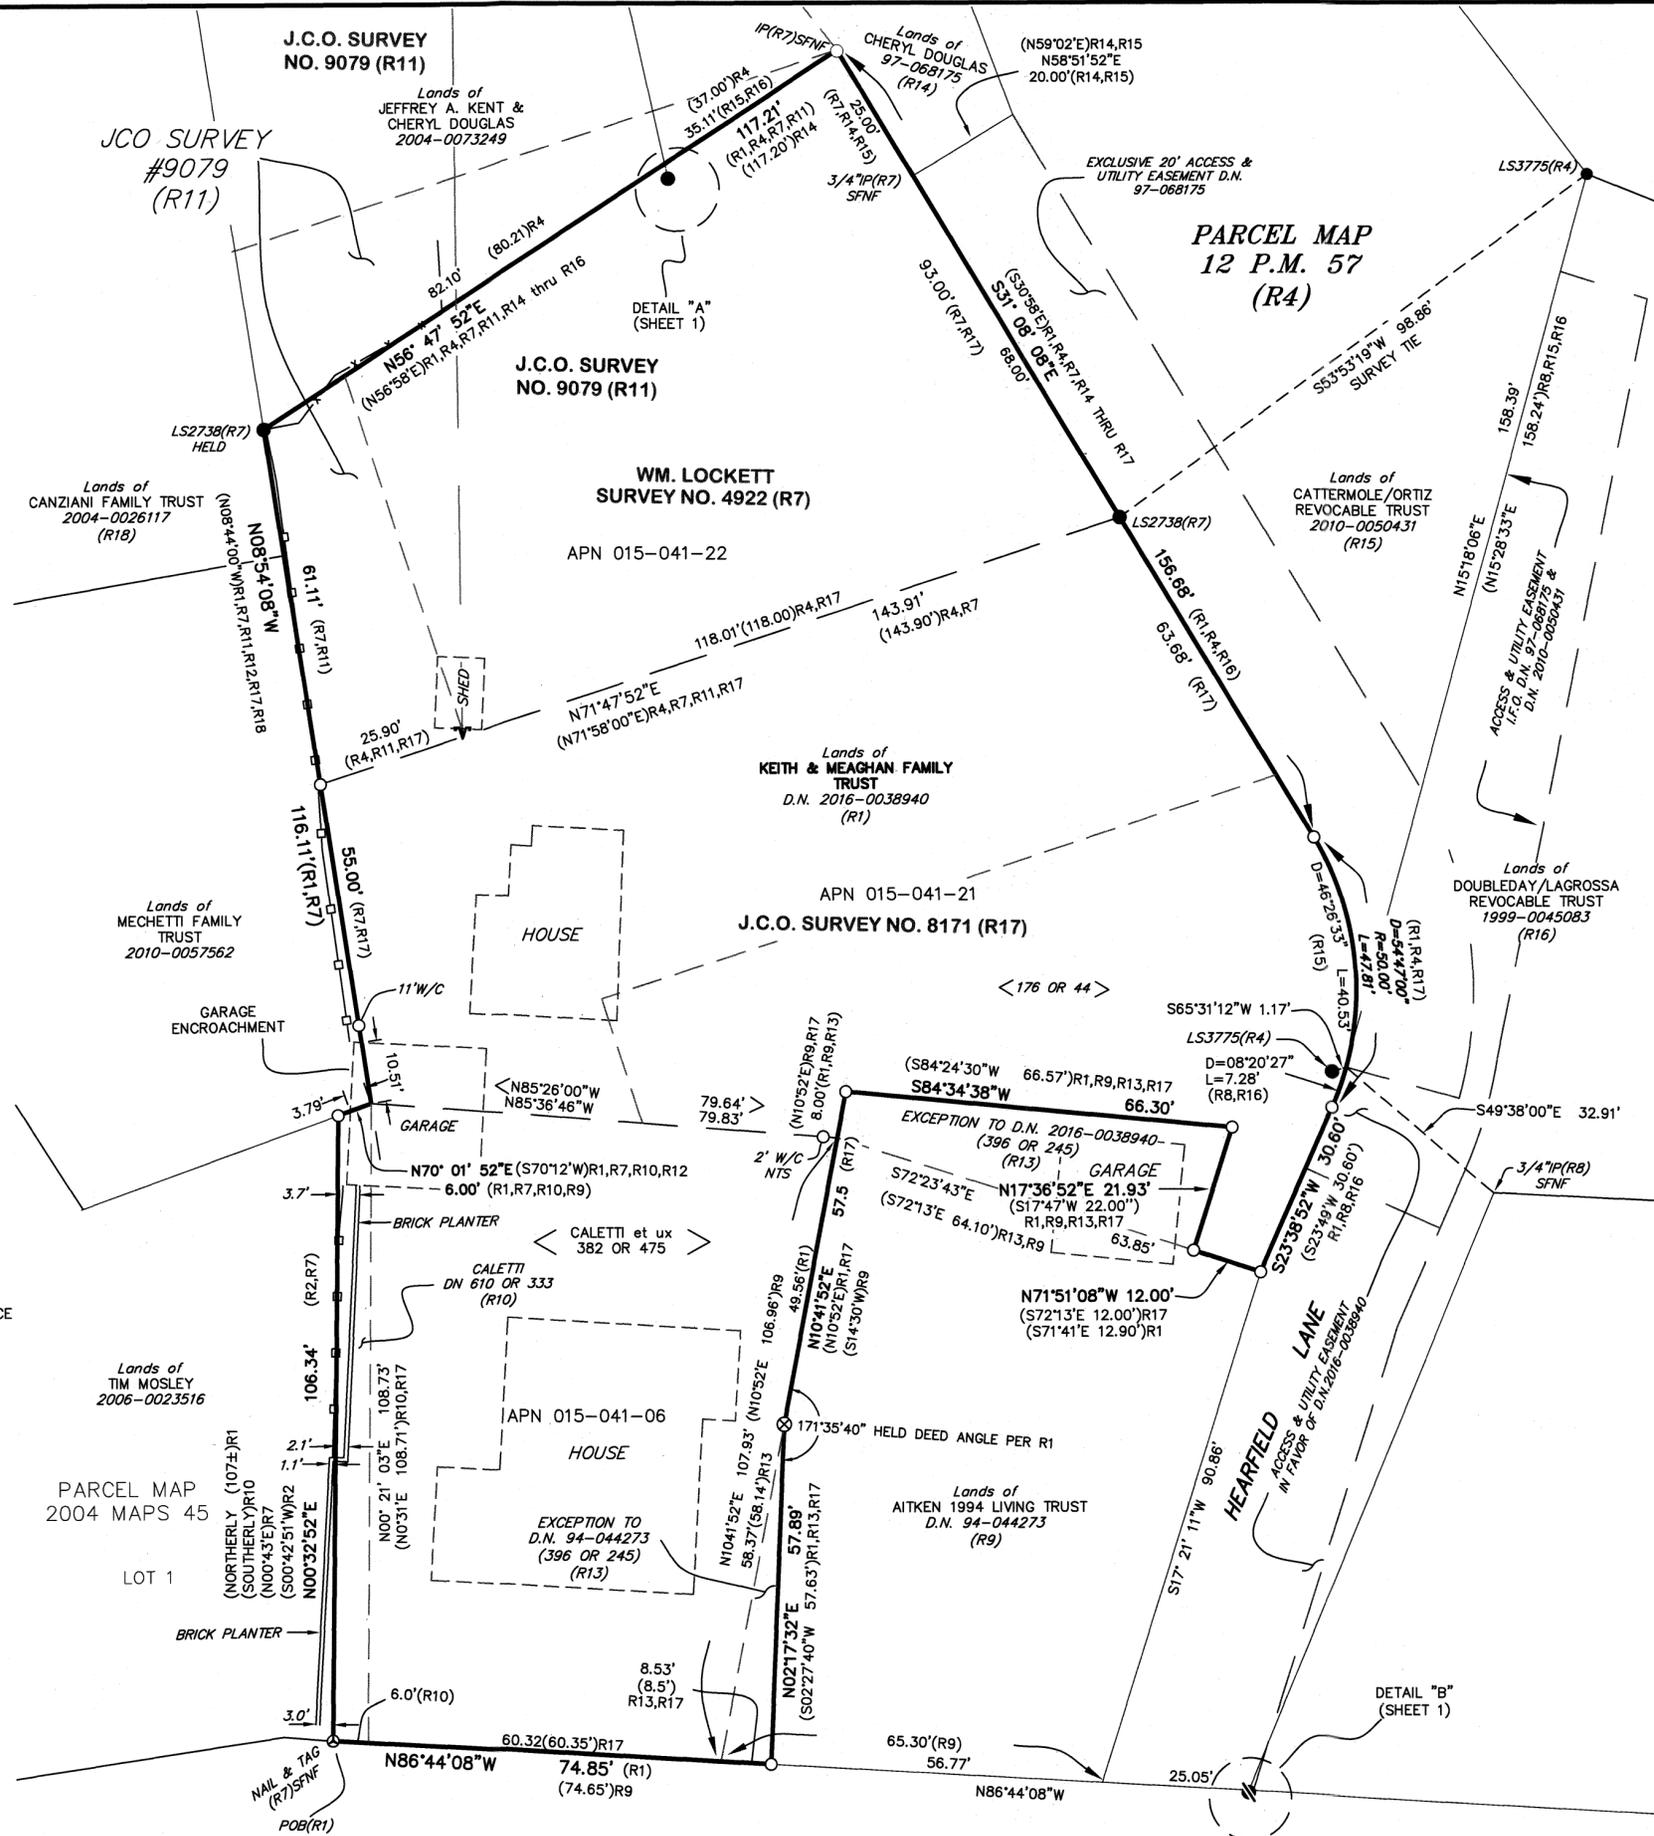

**NOTES:**  
ALL DIMENSIONS ARE SHOWN IN FEET AND DECIMALS THEREOF. ALL TIES ARE PERPENDICULAR UNLESS OTHERWISE NOTED.

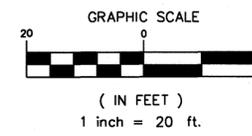

**RECORD OF SURVEY**

THE LANDS OF  
KEITH AND MEAGHAN KOSIBA, TRUSTEES OF THE  
KEITH AND MEAGHAN FAMILY TRUST  
AS DESCRIBED BY DEED RECORDED AS DOCUMENT NUMBER  
2016-0038940 OFFICIAL RECORDS OF MARIN COUNTY

CITY OF SAN RAFAEL  
COUNTY OF MARIN STATE OF CALIFORNIA  
SCALE: 1" = 20' DATE: JANUARY, 2019

**michael ford & land surveying**  
2300 bethards drive, suite J  
santa rosa • california 95405  
p 707.542.8513 - f 707.542.1825  
www.michaelfordinc.com