



- REFERENCES**
- R1 RECORD MAP, 5 RM 103
 - R2 RECORD OF SURVEY, 2017 MAPS 47
 - R3 RECORD OF SURVEY, 2003 MAPS 299
 - R4 RECORD OF SURVEY, 2007 MAPS 09
 - R5 RECORD OF SURVEY, 14 OS 43
 - R6 RECORD MAP, 5 RM 83
 - R7 CORNER RECORD, APN 033-073-10, FILED 10/26/2006

- LEGEND**
- SET 1/2" IRON PIPE TAGGED LS 7237
 - ⊙ FOUND STANDARD STREET MONUMENT (PER R5)
 - FOUND 3" BRASS DISK IN CONCRETE, PUNCHED & LABELED DEPT. OF PUBLIC WORKS
 - FOUND IRON PIPE AS NOTED
 - FOUND 1/2" REBAR & CAP, PLS 6784 PER R7
 - ⊕ FOUND MAGNETIC NAIL & WASHER, LS7237 PER R2
 - ⊕ FOUND NAIL/BRASS TAG, LS7237 PER R2
 - () RECORD DATA
 - M & R MEASURED AND RECORD
 - SFNF RECORD MONUMENT PER R1, UNLESS OTHERWISE NOTED, SEARCHED FOR NOT FOUND
 - NTS NOT TO SCALE
 - R/C REBAR & CAP
 - M/N MAGNETIC NAIL
 - W/C WITNESS CORNER

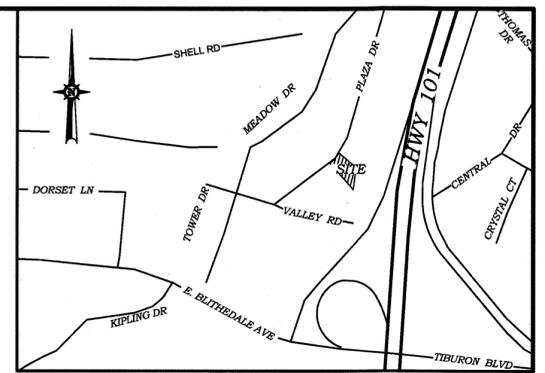

VICINITY MAP
NO SCALE

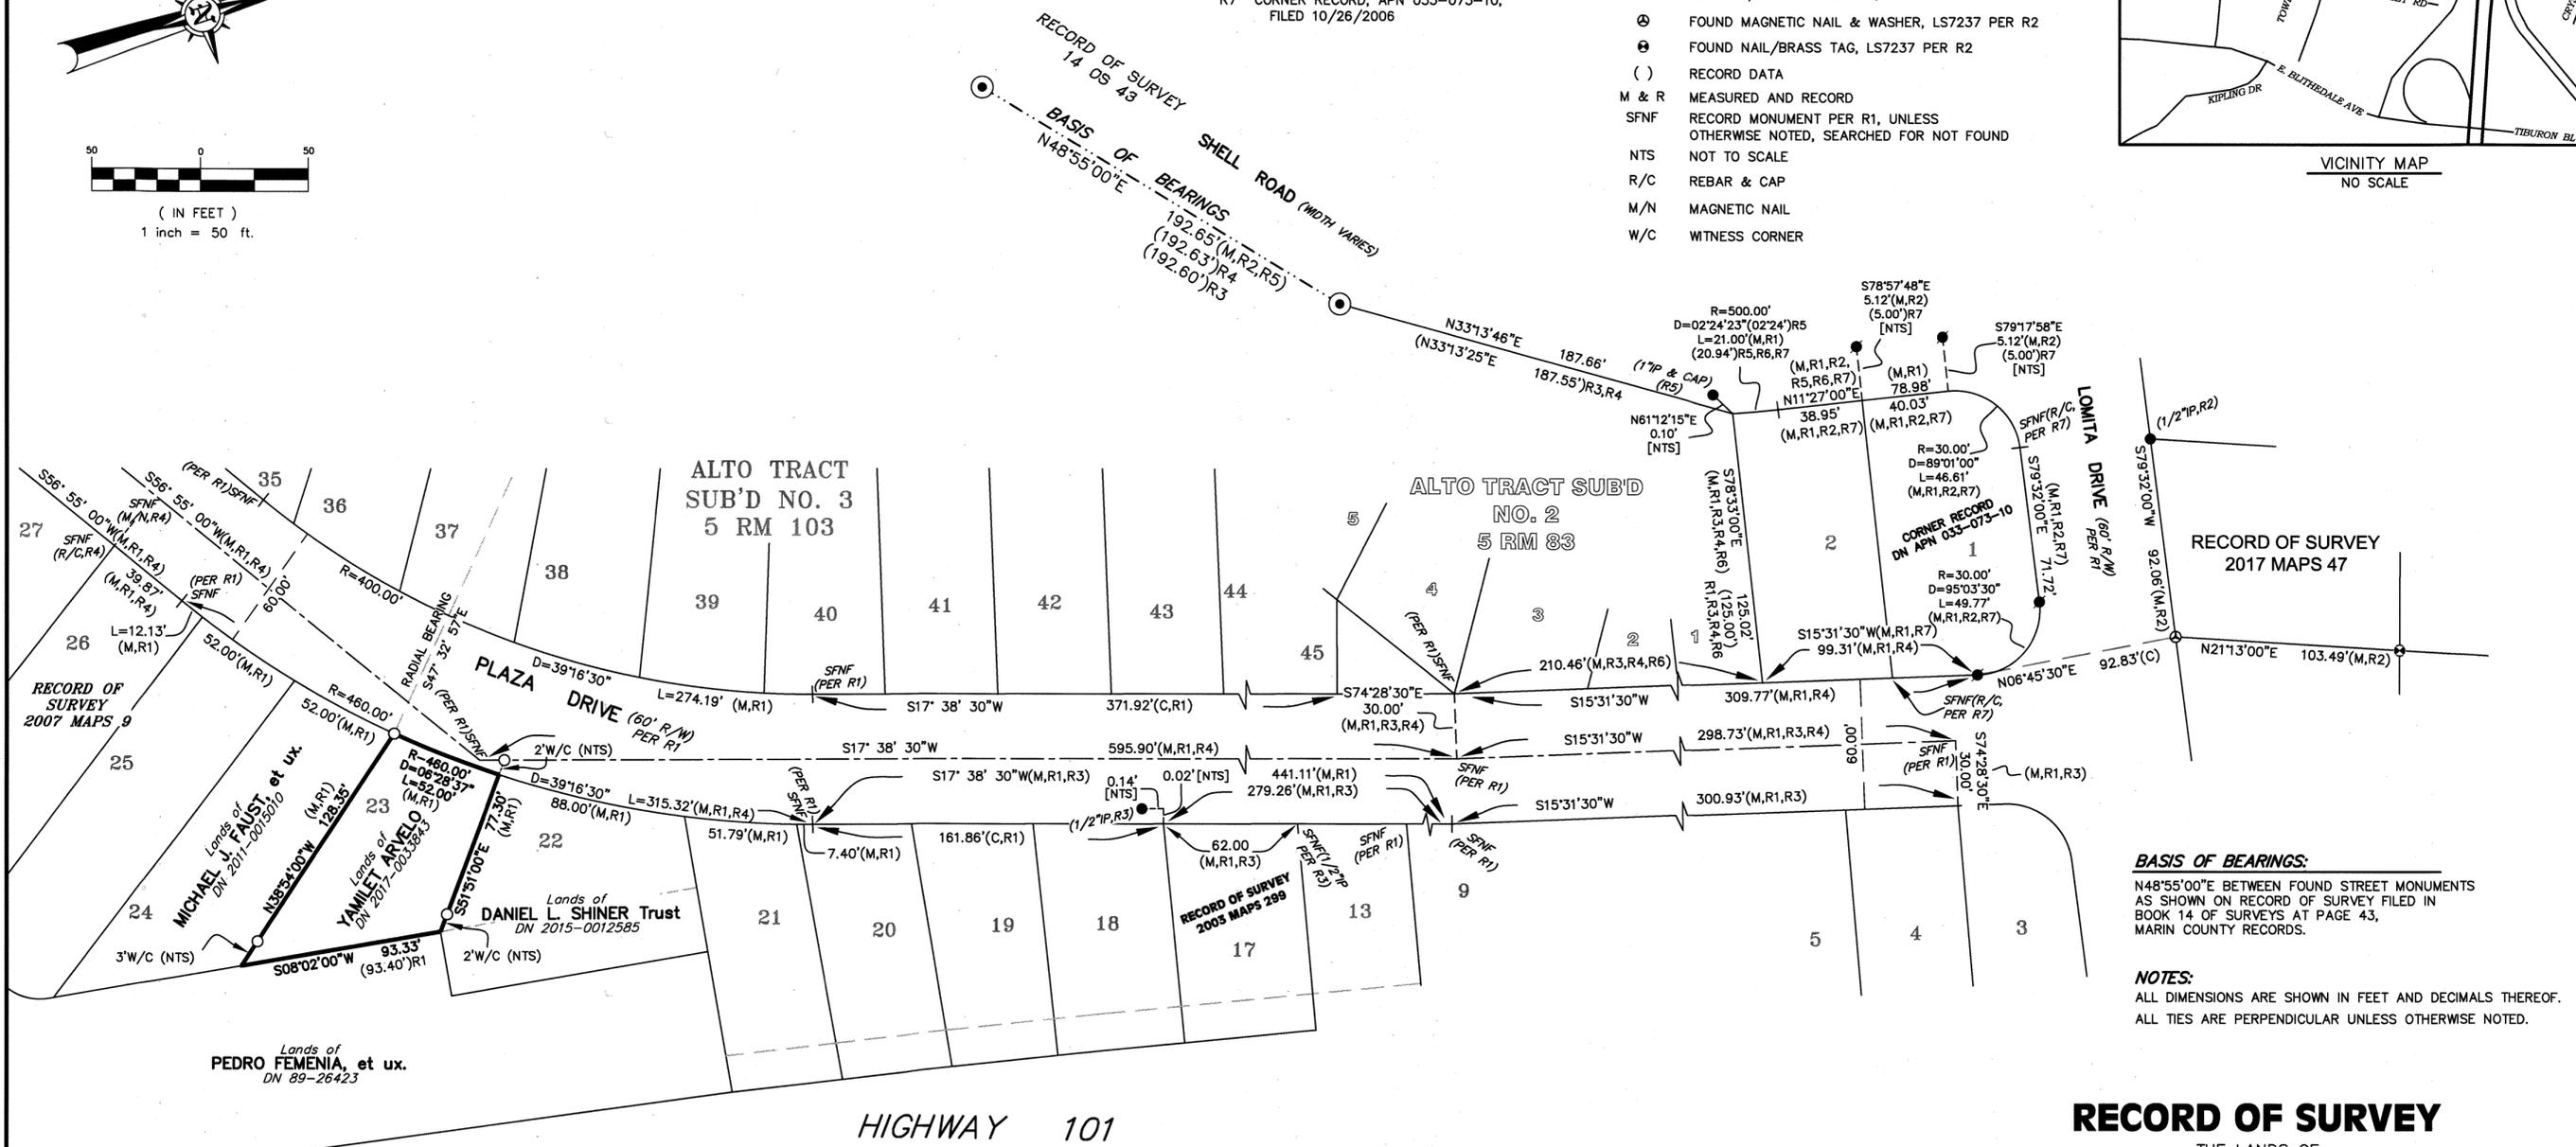

BASIS OF BEARINGS:
N48°55'00"E BETWEEN FOUND STREET MONUMENTS AS SHOWN ON RECORD OF SURVEY FILED IN BOOK 14 OF SURVEYS AT PAGE 43, MARIN COUNTY RECORDS.

NOTES:
ALL DIMENSIONS ARE SHOWN IN FEET AND DECIMALS THEREOF.
ALL TIES ARE PERPENDICULAR UNLESS OTHERWISE NOTED.

SURVEYOR'S STATEMENT
THIS MAP CORRECTLY REPRESENTS A SURVEY MADE BY ME OR UNDER MY DIRECTION IN DECEMBER, 2018, IN CONFORMANCE WITH THE REQUIREMENTS OF THE PROFESSIONAL LAND SURVEYOR'S ACT AT THE REQUEST OF YAMILET ARVELO.

Michael E. Ford
MICHAEL E. FORD, PLS 7237
4/25/2020
DATED



COUNTY SURVEYOR'S STATEMENT
THIS MAP HAS BEEN EXAMINED IN ACCORDANCE WITH SECTION 8766 OF THE PROFESSIONAL LAND SURVEYORS' ACT THIS 30th DAY OF APRIL, 2020.

TRACY W. PARK, PLS 8176
COUNTY SURVEYOR

David O. Knell
DAVID O. KNELL, PLS 5301
DEPUTY COUNTY SURVEYOR



RECORDER'S STATEMENT
FILED THIS 8th DAY OF MAY, 2020, AT 2:55 PM. IN BOOK 2020 OF MAPS, AT PAGE(S) 101, AT THE REQUEST OF THE MARIN COUNTY DEPARTMENT OF PUBLIC WORKS.

Shelley Scott
COUNTY RECORDER
3020-0018058
DOCUMENT NO.
\$ 84-
FEES

RECORD OF SURVEY
THE LANDS OF
YAMILET ARVELO
AS DESCRIBED BY DEED RECORDED AS DOCUMENT NUMBER 2017-0033843 OFFICIAL RECORDS OF MARIN COUNTY BEING LOT 23 OF THE "PLAT OF ALTO TRACT, SUB'D NO. 3, MARIN COUNTY, CALIFORNIA FILED IN BOOK 5 OF MAPS AT PAGE 103, MARIN COUNTY RECORDS

LYING WITHIN THE UNINCORPORATED AREA OF MILL VALLEY

COUNTY OF MARIN STATE OF CALIFORNIA
SCALE: 1" = 50' DATE: APRIL, 2019



2300 bethards drive, suite J
santa rosa - california 95405
p 707.542.8513 - f 707.542.1825
www.michaelfordinc.com