
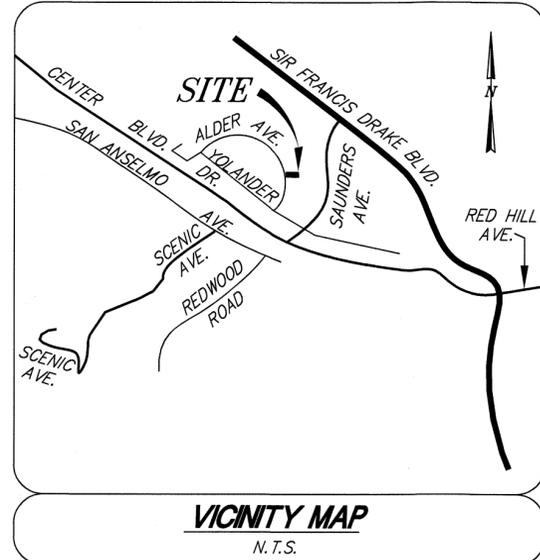


NOTES
1. ALL DISTANCES SHOWN HEREON ARE IN FEET AND DECIMALS THEREOF.
2. ALL TIES SHOWN HEREON ARE PERPENDICULAR UNLESS SHOWN OTHERWISE.
3. DATE OF FIELD SURVEY: 10/25/19 AND 12/5/19.

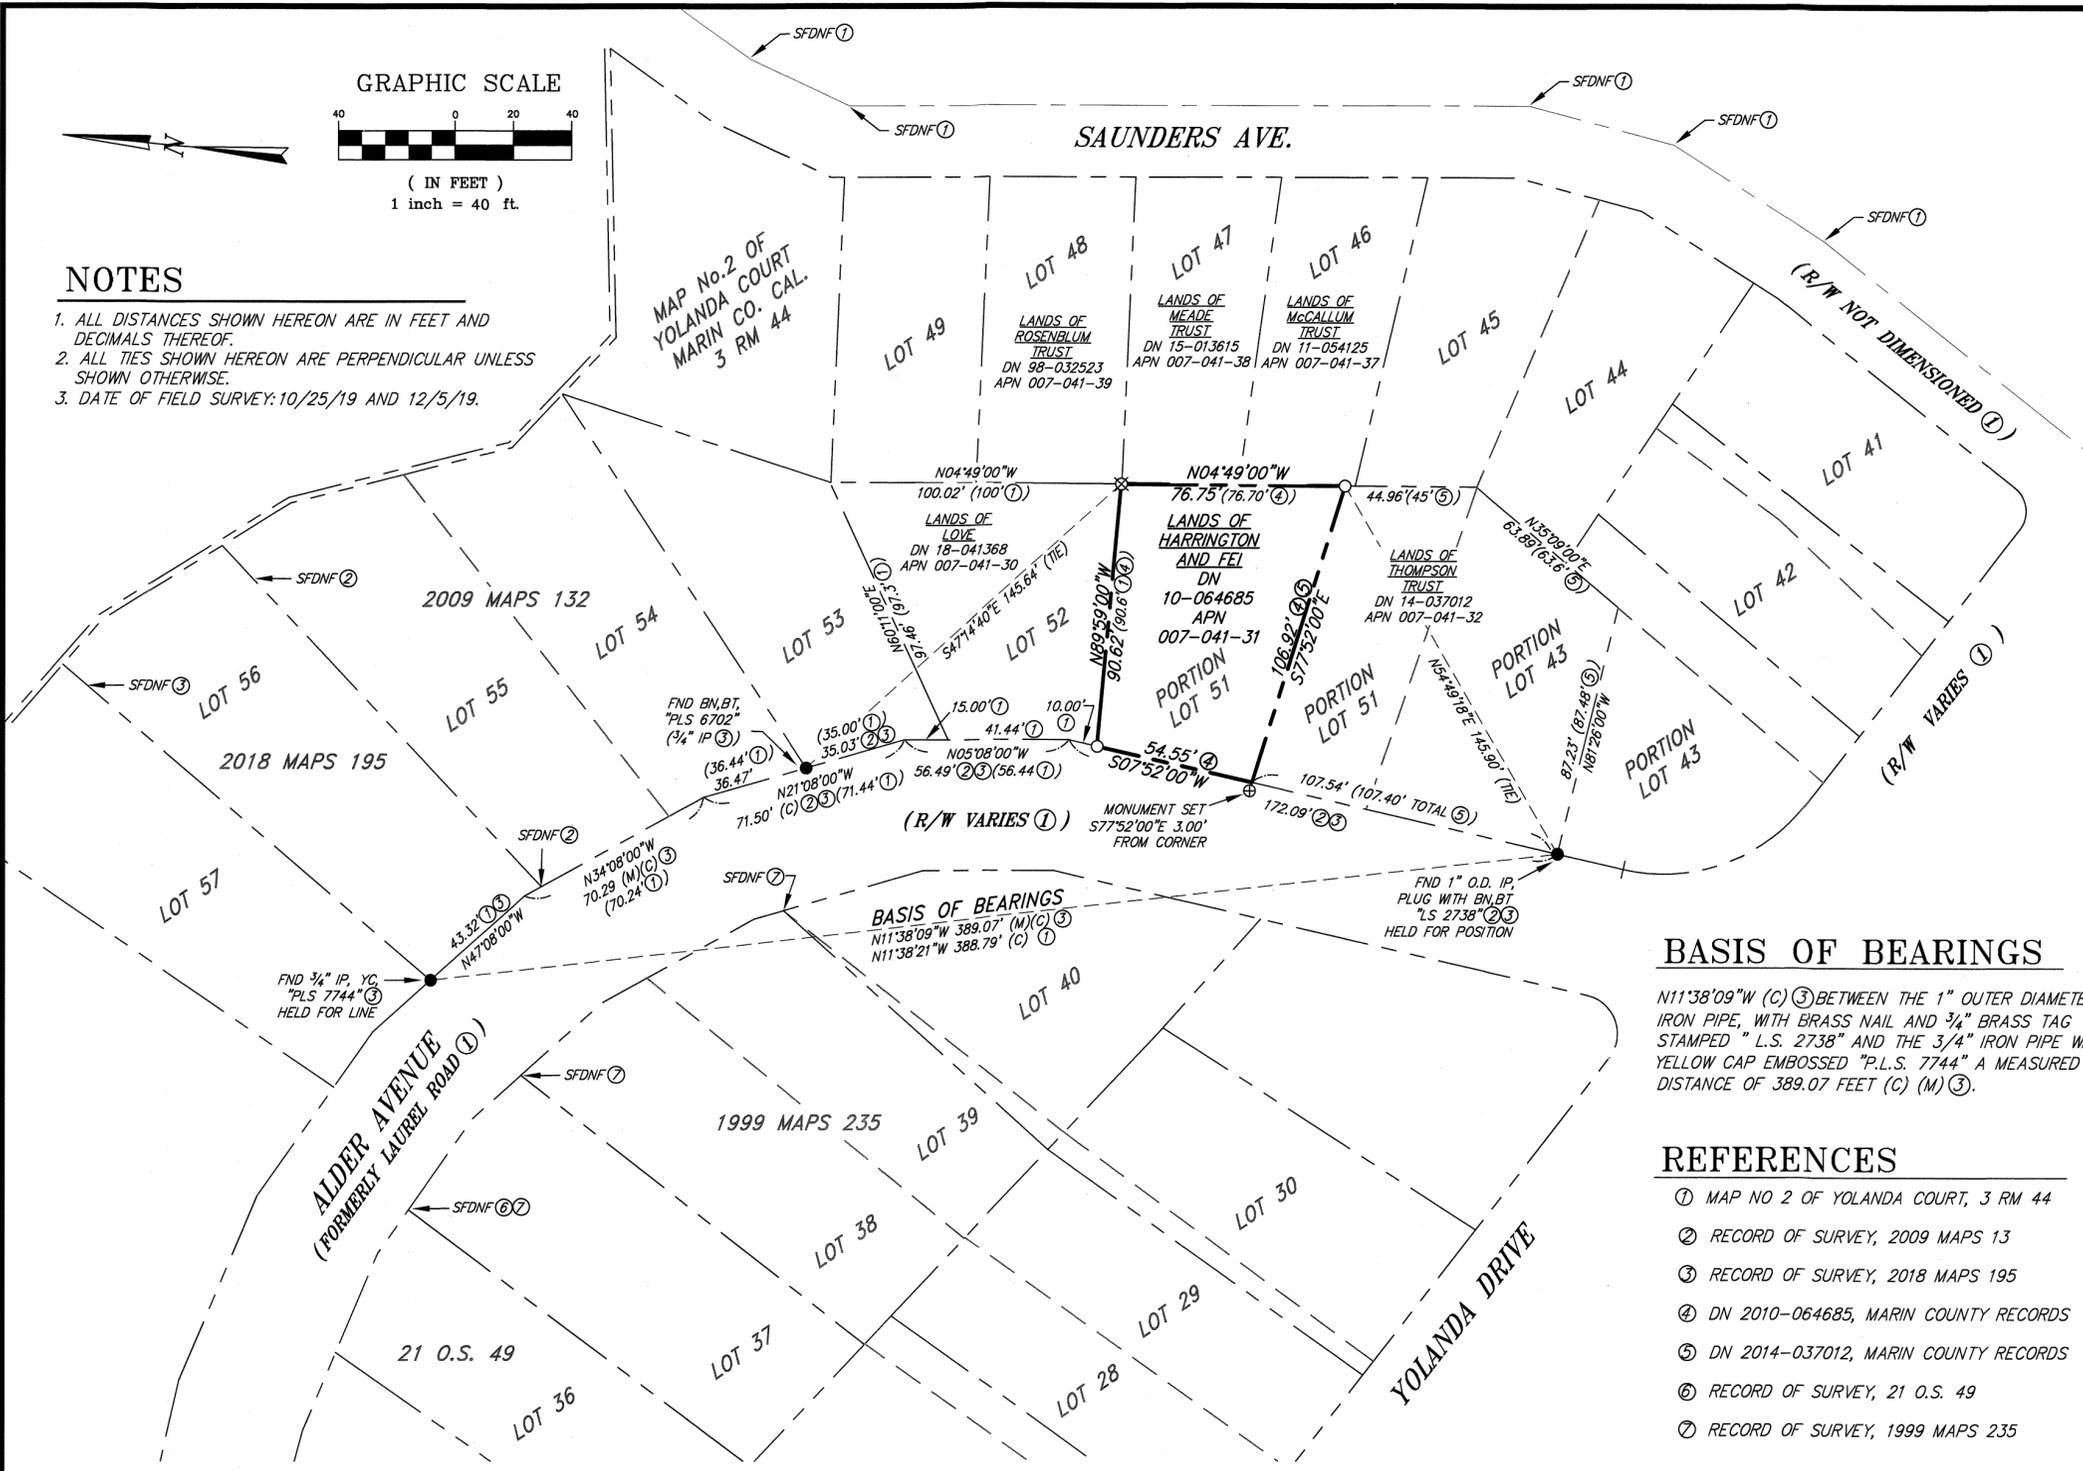

LEGEND

○	SET 3/4" IRON PIPE & YELLOW CAP EMBOSSED "RCE 18221"
⊕	SET BRASS NAIL & 3/4" BRASS TAG STAMPED "RCE 18221"
⊗	SET NAIL & 1 1/2" BRASS WASHER STAMPED "RCE 18221"
●	FOUND MONUMENT AS NOTED
(239.20' ③)	RECORD DATA DIFFERS FROM MEASURED DISTANCE AS SHOWN
FND	FOUND
IP	IRON PIPE
BT	3/4" BRASS TAG, STAMPED AS NOTED
YC	YELLOW PLASTIC CAP
BN	BRASS NAIL
DN	DOCUMENT NUMBER
O.D.	OUTER DIAMETER
SFDNF	SEARCHED FOR, DID NOT FOUND
R/W	RIGHT OF WAY
(C)	CALCULATED
(M)	MEASURED

BASIS OF BEARINGS

N11°38'09"W (C) ③ BETWEEN THE 1" OUTER DIAMETER IRON PIPE, WITH BRASS NAIL AND 3/4" BRASS TAG STAMPED "L.S. 2738" AND THE 3/4" IRON PIPE WITH YELLOW CAP EMBOSSED "P.L.S. 7744" A MEASURED DISTANCE OF 389.07 FEET (C) (M) ③.

REFERENCES

- ① MAP NO 2 OF YOLANDA COURT, 3 RM 44
- ② RECORD OF SURVEY, 2009 MAPS 13
- ③ RECORD OF SURVEY, 2018 MAPS 195
- ④ DN 2010-064685, MARIN COUNTY RECORDS
- ⑤ DN 2014-037012, MARIN COUNTY RECORDS
- ⑥ RECORD OF SURVEY, 21 O.S. 49
- ⑦ RECORD OF SURVEY, 1999 MAPS 235

SURVEYOR'S STATEMENT
THIS MAP CORRECTLY REPRESENTS A SURVEY MADE BY ME OR UNDER MY DIRECTION IN CONFORMANCE WITH THE REQUIREMENTS OF THE PROFESSIONAL LAND SURVEYORS' ACT AT THE REQUEST OF KAREN FARMER IN NOVEMBER OF 2018.

IRVING L. SCHWARTZ R.C.E. 18221

COUNTY SURVEYOR'S STATEMENT
THIS MAP HAS BEEN EXAMINED IN ACCORDANCE WITH SECTION 8766 OF THE PROFESSIONAL LAND SURVEYORS' ACT.

THIS 3RD DAY OF JULY 2020
SIGNED: Tracy W. Park, PLS 8176
COUNTY SURVEYOR
SIGNED: David O. Knell
BY: DAVID O. KNELL, PLS 5301
DEPUTY COUNTY SURVEYOR

RECORDER'S STATEMENT

FILED THIS 10 DAY OF JULY 2020 AT 9:35 AM IN BOOK 2020 OF MAPS AT PAGE 177.
AT THE REQUEST OF ILS ASSOCIATES, INC. AND THE MARIN COUNTY DEPARTMENT OF PUBLIC WORKS.
SERIAL NO. 2020-0029585 FEE: \$84.00
SIGNED: Shelly Scott
COUNTY RECORDER
SIGNED: A.R. White
DEPUTY

RECORD OF SURVEY

of the Lands of
HARRINGTON AND FEI
D.N. 10-064685
Being a Portion Lot 51 of
MAP NO. 2 OF YOLANDA COURT
TOWN OF SAN ANSELMO
MARIN COUNTY CALIFORNIA
 ILS ASSOCIATES, INC.
CIVIL ENGINEERING AND LAND SURVEYING