



- LEGEND**
- = Found monument as shown.
 - = Set 3/4" Iron Pipe with plastic cap "LS 5814"
 - ▼ = Fence corner supports boundary resolution
 - ▲ = Column corner supports boundary resolution

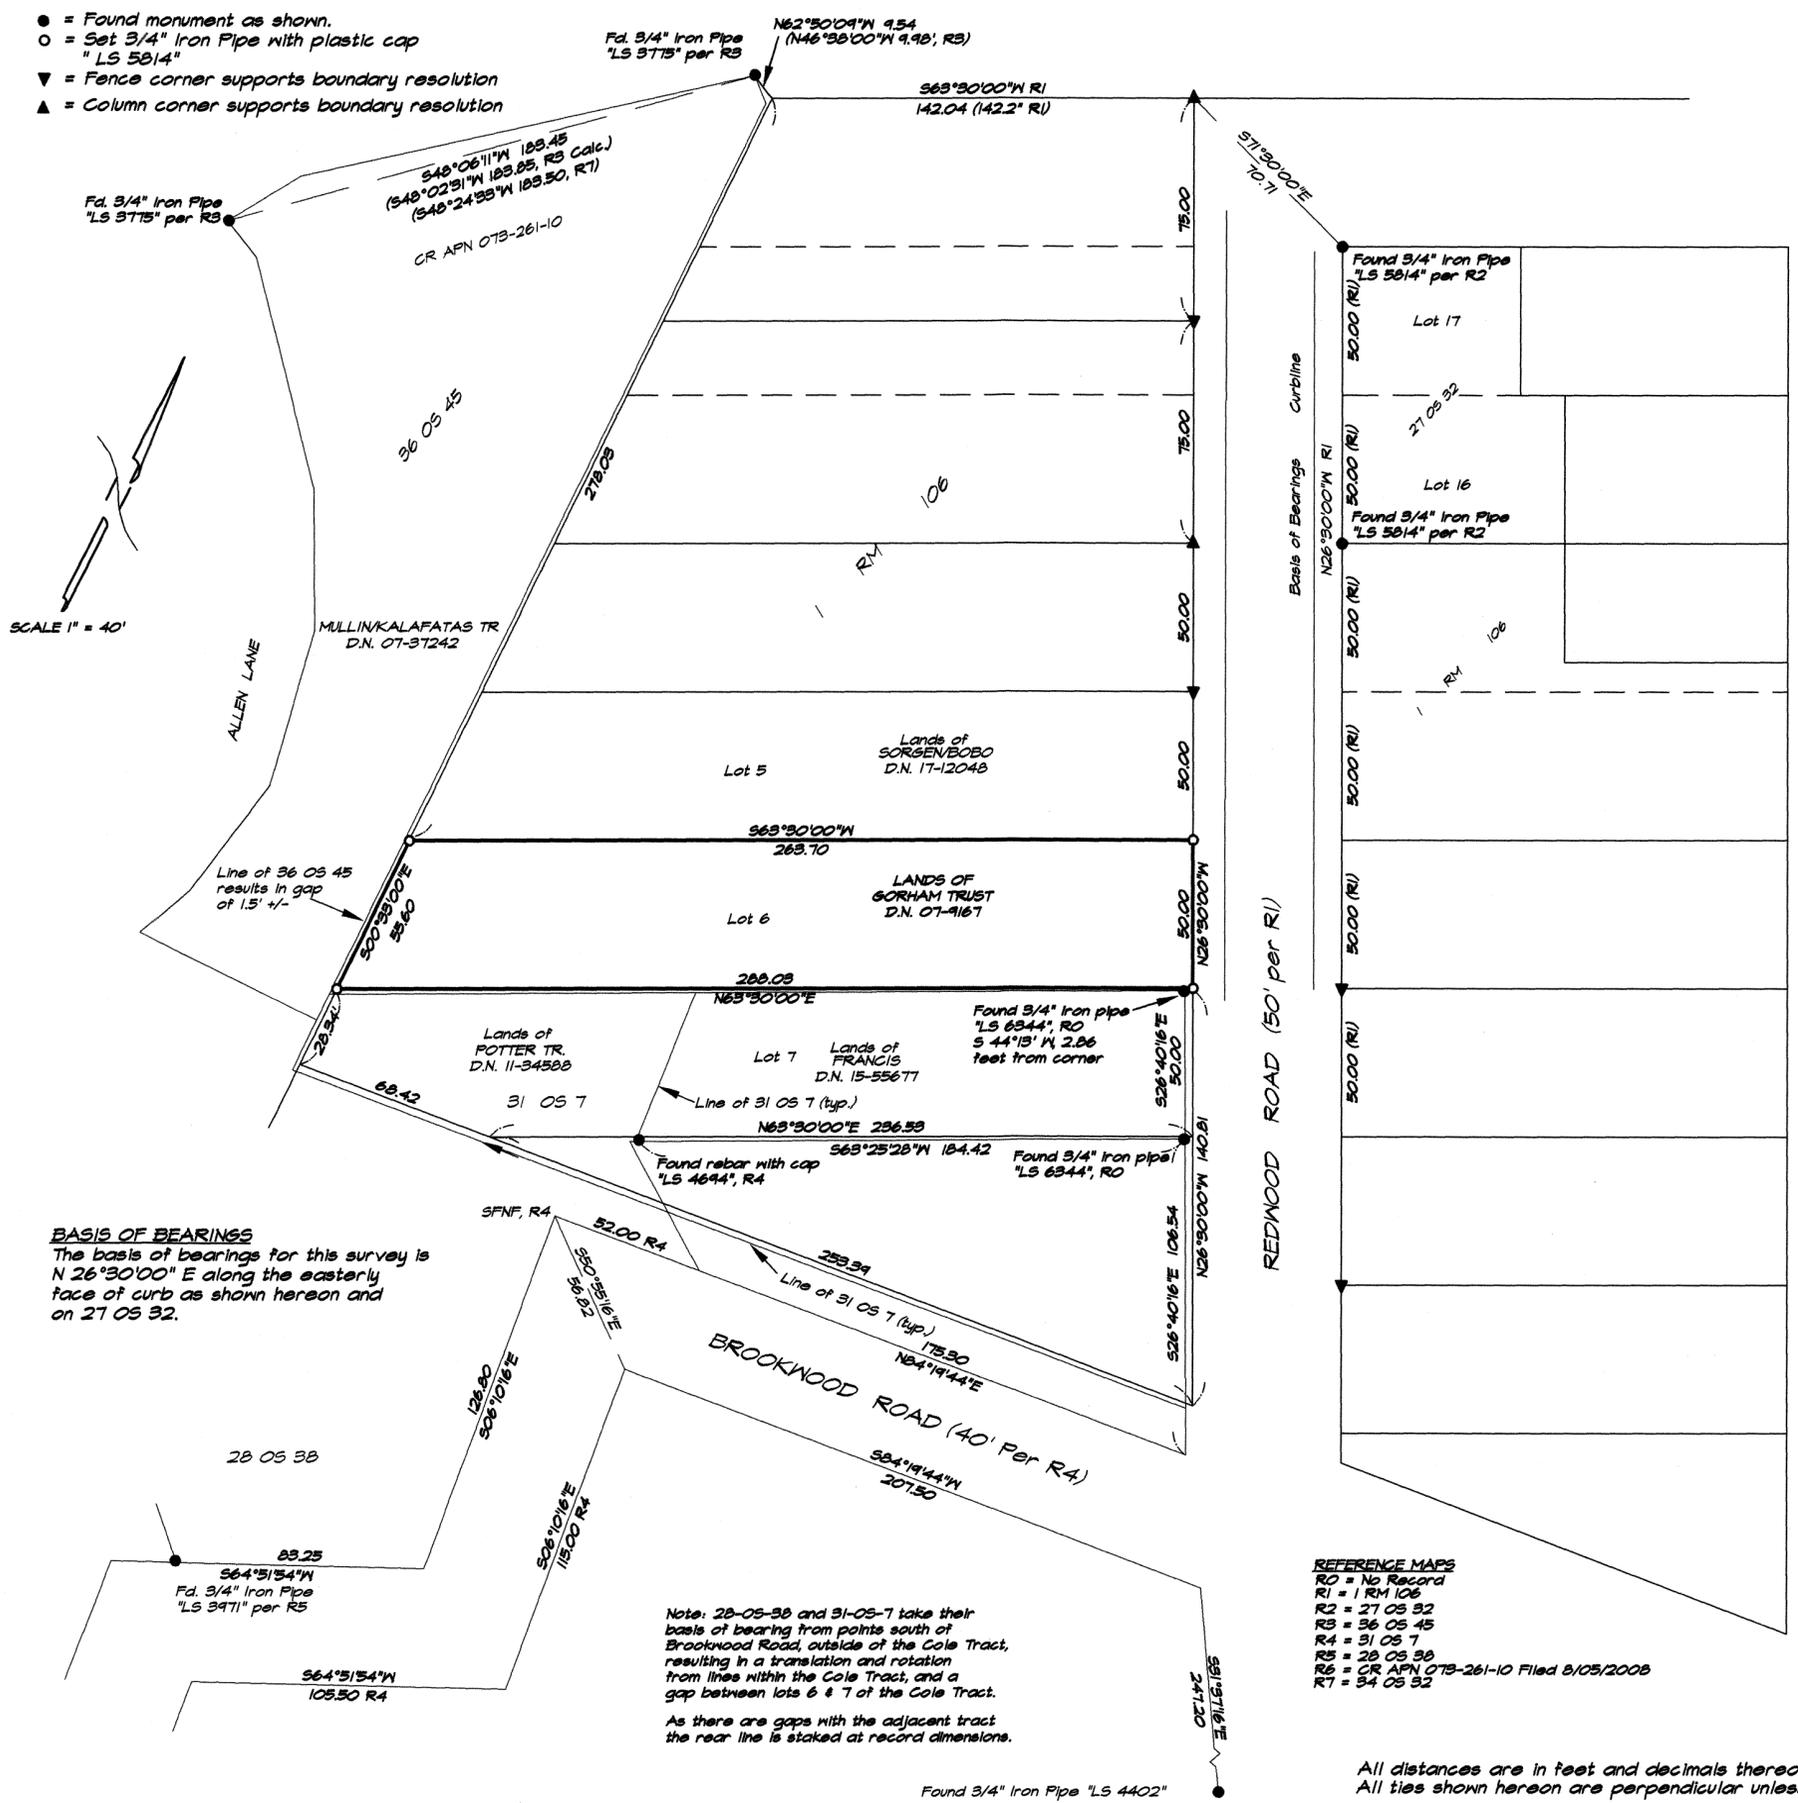

SURVEYOR'S STATEMENT

THIS MAP CORRECTLY REPRESENTS A SURVEY MADE BY ME OR UNDER MY DIRECTION IN CONFORMANCE WITH THE REQUIREMENTS OF THE PROFESSIONAL LAND SURVEYORS' ACT AT THE REQUEST OF Gorham Trust IN March 2007.

SIGNED William Schroeder
WILLIAM SCHROEDER - L.S. 5814

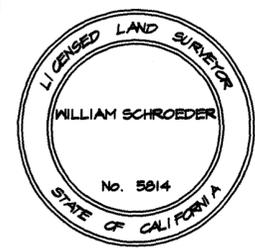

COUNTY SURVEYOR'S STATEMENT

THIS MAP HAS BEEN EXAMINED IN ACCORDANCE WITH SECTION 8766 OF THE PROFESSIONAL LAND SURVEYORS' ACT THIS 9th DAY OF JULY 2020.

TRACY W. PARK - COUNTY SURVEYOR
PLS 8176

BY DEPUTY: David O. Kneel
DAVID O. KNEEL PLS 5301
DEPUTY COUNTY SURVEYOR



RECORDER'S STATEMENT

FILED THIS 16th DAY OF JULY 2020 AT 10:30 A.M. IN BOOK 2020 OF MAPS AT PAGE 190 AT THE REQUEST OF:

MARIN COUNTY DEPARTMENT OF PUBLIC WORKS
SERIAL NO. 2020-30730 FEE: \$84

Shelly Scott
COUNTY RECORDER
BY DEPUTY: WJL

**RECORD OF SURVEY
LANDS OF GORHAM TRUST**

AS DESCRIBED IN DOCUMENT No. 2007-9167
MARIN COUNTY RECORDS
BEING LOT 6 1-RM-106
"MAP OF COLE TRACT"
SURVEY No. S-1621
ROSS MARIN COUNTY CALIFORNIA
PREPARED BY

WILLIAM SCHROEDER & ASSOCIATES
P.O. BOX 6801 (415) 472-4759
SAN RAFAEL CALIFORNIA
AP #073-271-05 SHEET 1 OF 1

- REFERENCE MAPS**
- RO = No Record
 - R1 = 1 RM 106
 - R2 = 27 OS 32
 - R3 = 36 OS 45
 - R4 = 31 OS 7
 - R5 = 28 OS 38
 - R6 = CR APN 073-261-10 Filed 8/05/2008
 - R7 = 34 OS 32

All distances are in feet and decimals thereof.
All ties shown hereon are perpendicular unless shown otherwise

Note: 28-OS-38 and 31-OS-7 take their basis of bearing from points south of Brookwood Road, outside of the Cole Tract, resulting in a translation and rotation from lines within the Cole Tract, and a gap between lots 6 & 7 of the Cole Tract. As there are gaps with the adjacent tract the rear line is staked at record dimensions.