

REFERENCES

- (D1) DENOTES RECORD DATA PER DOC. 2015-0036911
- (R1) DENOTES RECORD DATA PER PARCEL 2008 PM 146
- (R2) DENOTES RECORD DATA PER RECORD OF SURVEYS 2000 MAPS 704
- (R3) DENOTES RECORD DATA PER CAL TRANS RIGHT OF WAY MAP R-68.17

NOTES:

- IT SHALL BE EXPRESSLY UNDERSTOOD THAT THIS SURVEY DOES NOT ATTEMPT TO IDENTIFY EASEMENTS OR ENCUMBRANCES UPON THE PROPERTY HEREON.
- THE PURPOSE OF THIS RECORD OF SURVEY IS TO SHOW THE BOUNDARY OF THE PARCEL OF LAND DESCRIBED IN DN 2015-0036911 AND TO COMPLY WITH THE REQUIREMENTS OF SECTION 8762 (b)(4) OF THE PROFESSIONAL LAND SURVEYORS ACT.

RECORD OF SURVEY




BEING THAT PARCEL OF LANDS OF NAVE BROS., DESCRIBED IN GRANT DEED 2015-0036911 CITY OF NOVATO, COUNTY OF MARIN, STATE OF CALIFORNIA AUGUST 2019

BASIS OF BEARINGS

THE BEARING S25°12'59"E, BETWEEN FOUND MONUMENTS ALONG A MONUMENT LINE OF NAVE DRIVE, AS SHOWN ON THAT CERTAIN RECORD OF SURVEY FILED FOR RECORD IN BOOK 2008 OF SURVEYS, PAGE 146, RECORDS OF MARIN COUNTY WAS USED AS THE BASIS OF BEARINGS FOR THIS SURVEY.

LEGEND

- DIMENSION POINT, NOTHING FOUND OR SET
- FOUND MONUMENT AS NOTED
- (M) MEASURED
- (C) CALCULATED DATA
- POC POINT OF COMMENCEMENT
- TPOB TRUE POINT OF BEGINNING
- PROPERTY LINE
- - - ROAD CENTERLINE
- - - ADJOINING PROPERTY LINE
- X - X - 5' CHAIN LINK FENCE

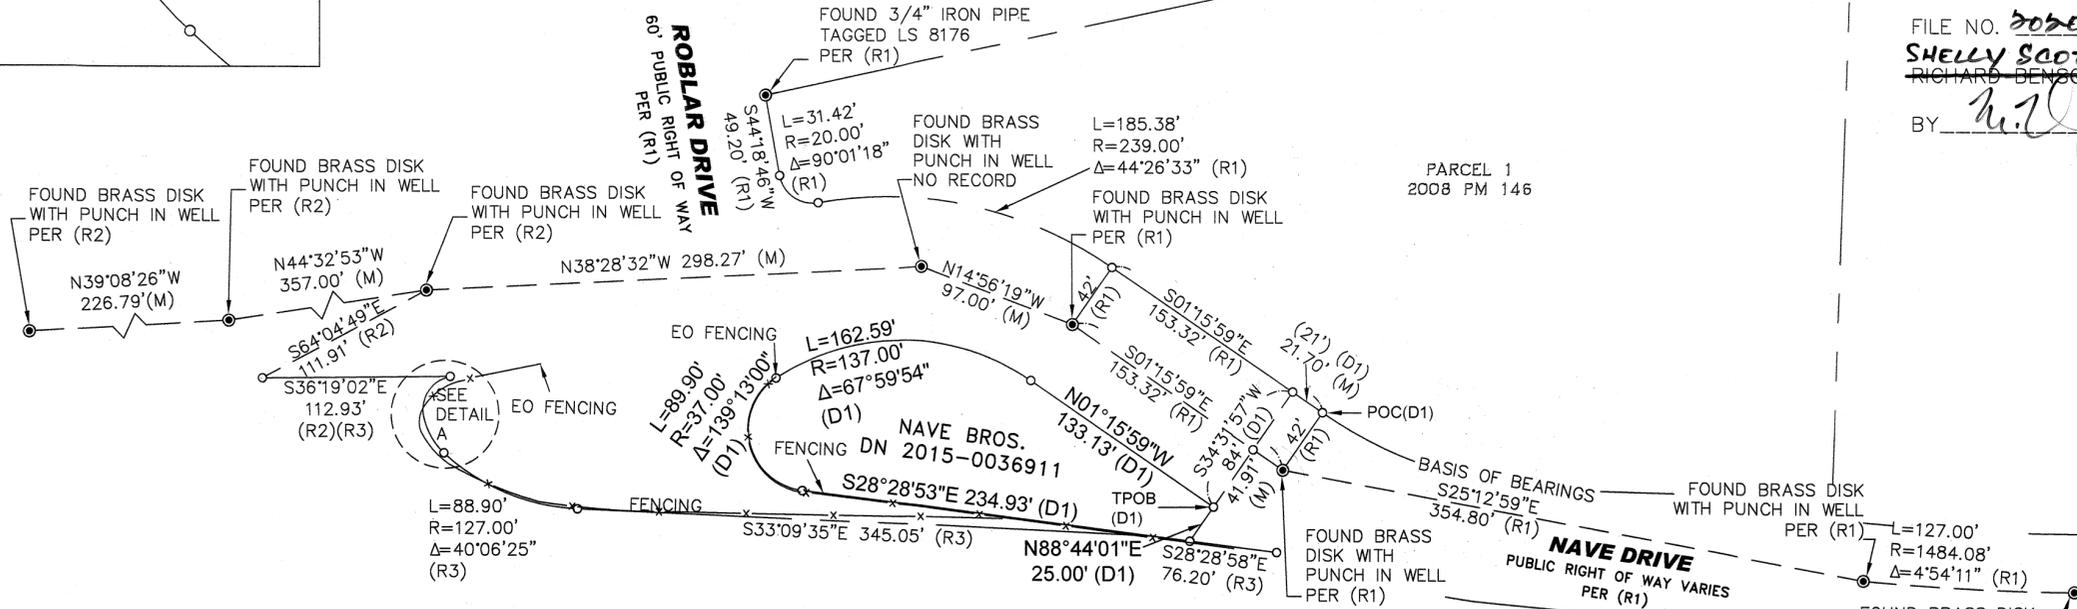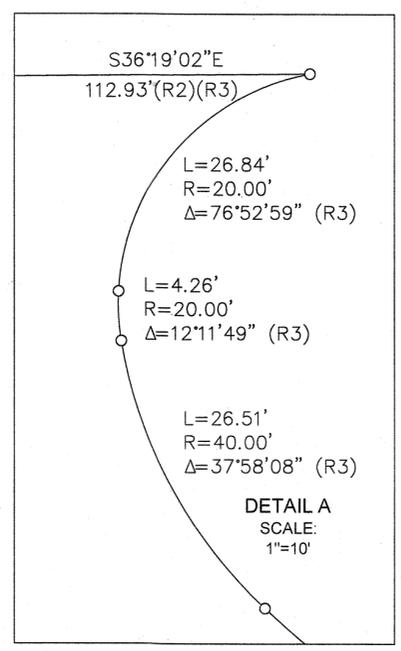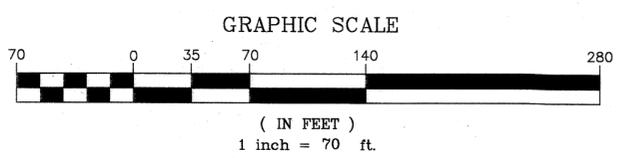

SURVEYOR'S STATEMENT

THIS MAP CORRECTLY REPRESENTS A SURVEY MADE BY ME OR UNDER MY DIRECTION IN ACCORDANCE WITH THE REQUIREMENTS OF THE PROFESSIONAL LAND SURVEYORS' ACT AT THE REQUEST OF SLOOTEN CONSULTING IN JANUARY 2019.

*Matt Russell* 7-27-2020  
MATT RUSSELL, PLS 9010



COUNTY SURVEYOR'S STATEMENT

THIS MAP HAS BEEN EXAMINED IN ACCORDANCE WITH SECTION 8766 OF THE PROFESSIONAL LAND SURVEYORS' ACT THIS 10TH DAY OF AUGUST, 2020

*Tracy W. Park*  
TRACY W. PARK  
PLS NO. 8176



RECORDER'S STATEMENT

FILED THIS 13TH DAY OF AUGUST, 2020, AT 7:40 A.M. IN BOOK 2020 OF MAPS, AT PAGE 202, AT THE REQUEST OF MARIN COUNTY, DEPARTMENT OF PUBLIC WORKS.

FILE NO. 2020-0036368 FEE: \$84-  
*Shelly Scott*  
SHELLY SCOTT, COUNTY RECORDER  
BY *h.j.* DEPUTY

**SLOOTEN CONSULTING INC.**  
LAND SURVEYING  
4600 NORTHGATE BLVD., SUITE 105 (916)641-7570  
SACRAMENTO, CA 95834 (FAX)641-7572  
SLOOTEN.COM OFFICE@SLOOTEN.COM

**US HIGHWAY 101**  
PUBLIC RIGHT OF WAY VARIES PER (R1)