



**LEGEND**  
 ○ = Set 3/4" Iron Pipe with plastic cap "LS 5814" unless otherwise noted  
 ⊗ = Lead Plug and Brass Tag "LS 5814"  
 ● = Found monument as shown.

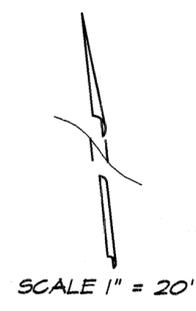


**REFERENCES**  
 R1 = Map of Pacheco Tract (4 RM 72)  
 R2 = Record of Survey (2005 M 296)  
 R3 = Parcel Map (12 PM 53)  
 D1 = Grant Deed D.N. 2002-105327  
 D1 = Grant Deed D.N. 2016-11866

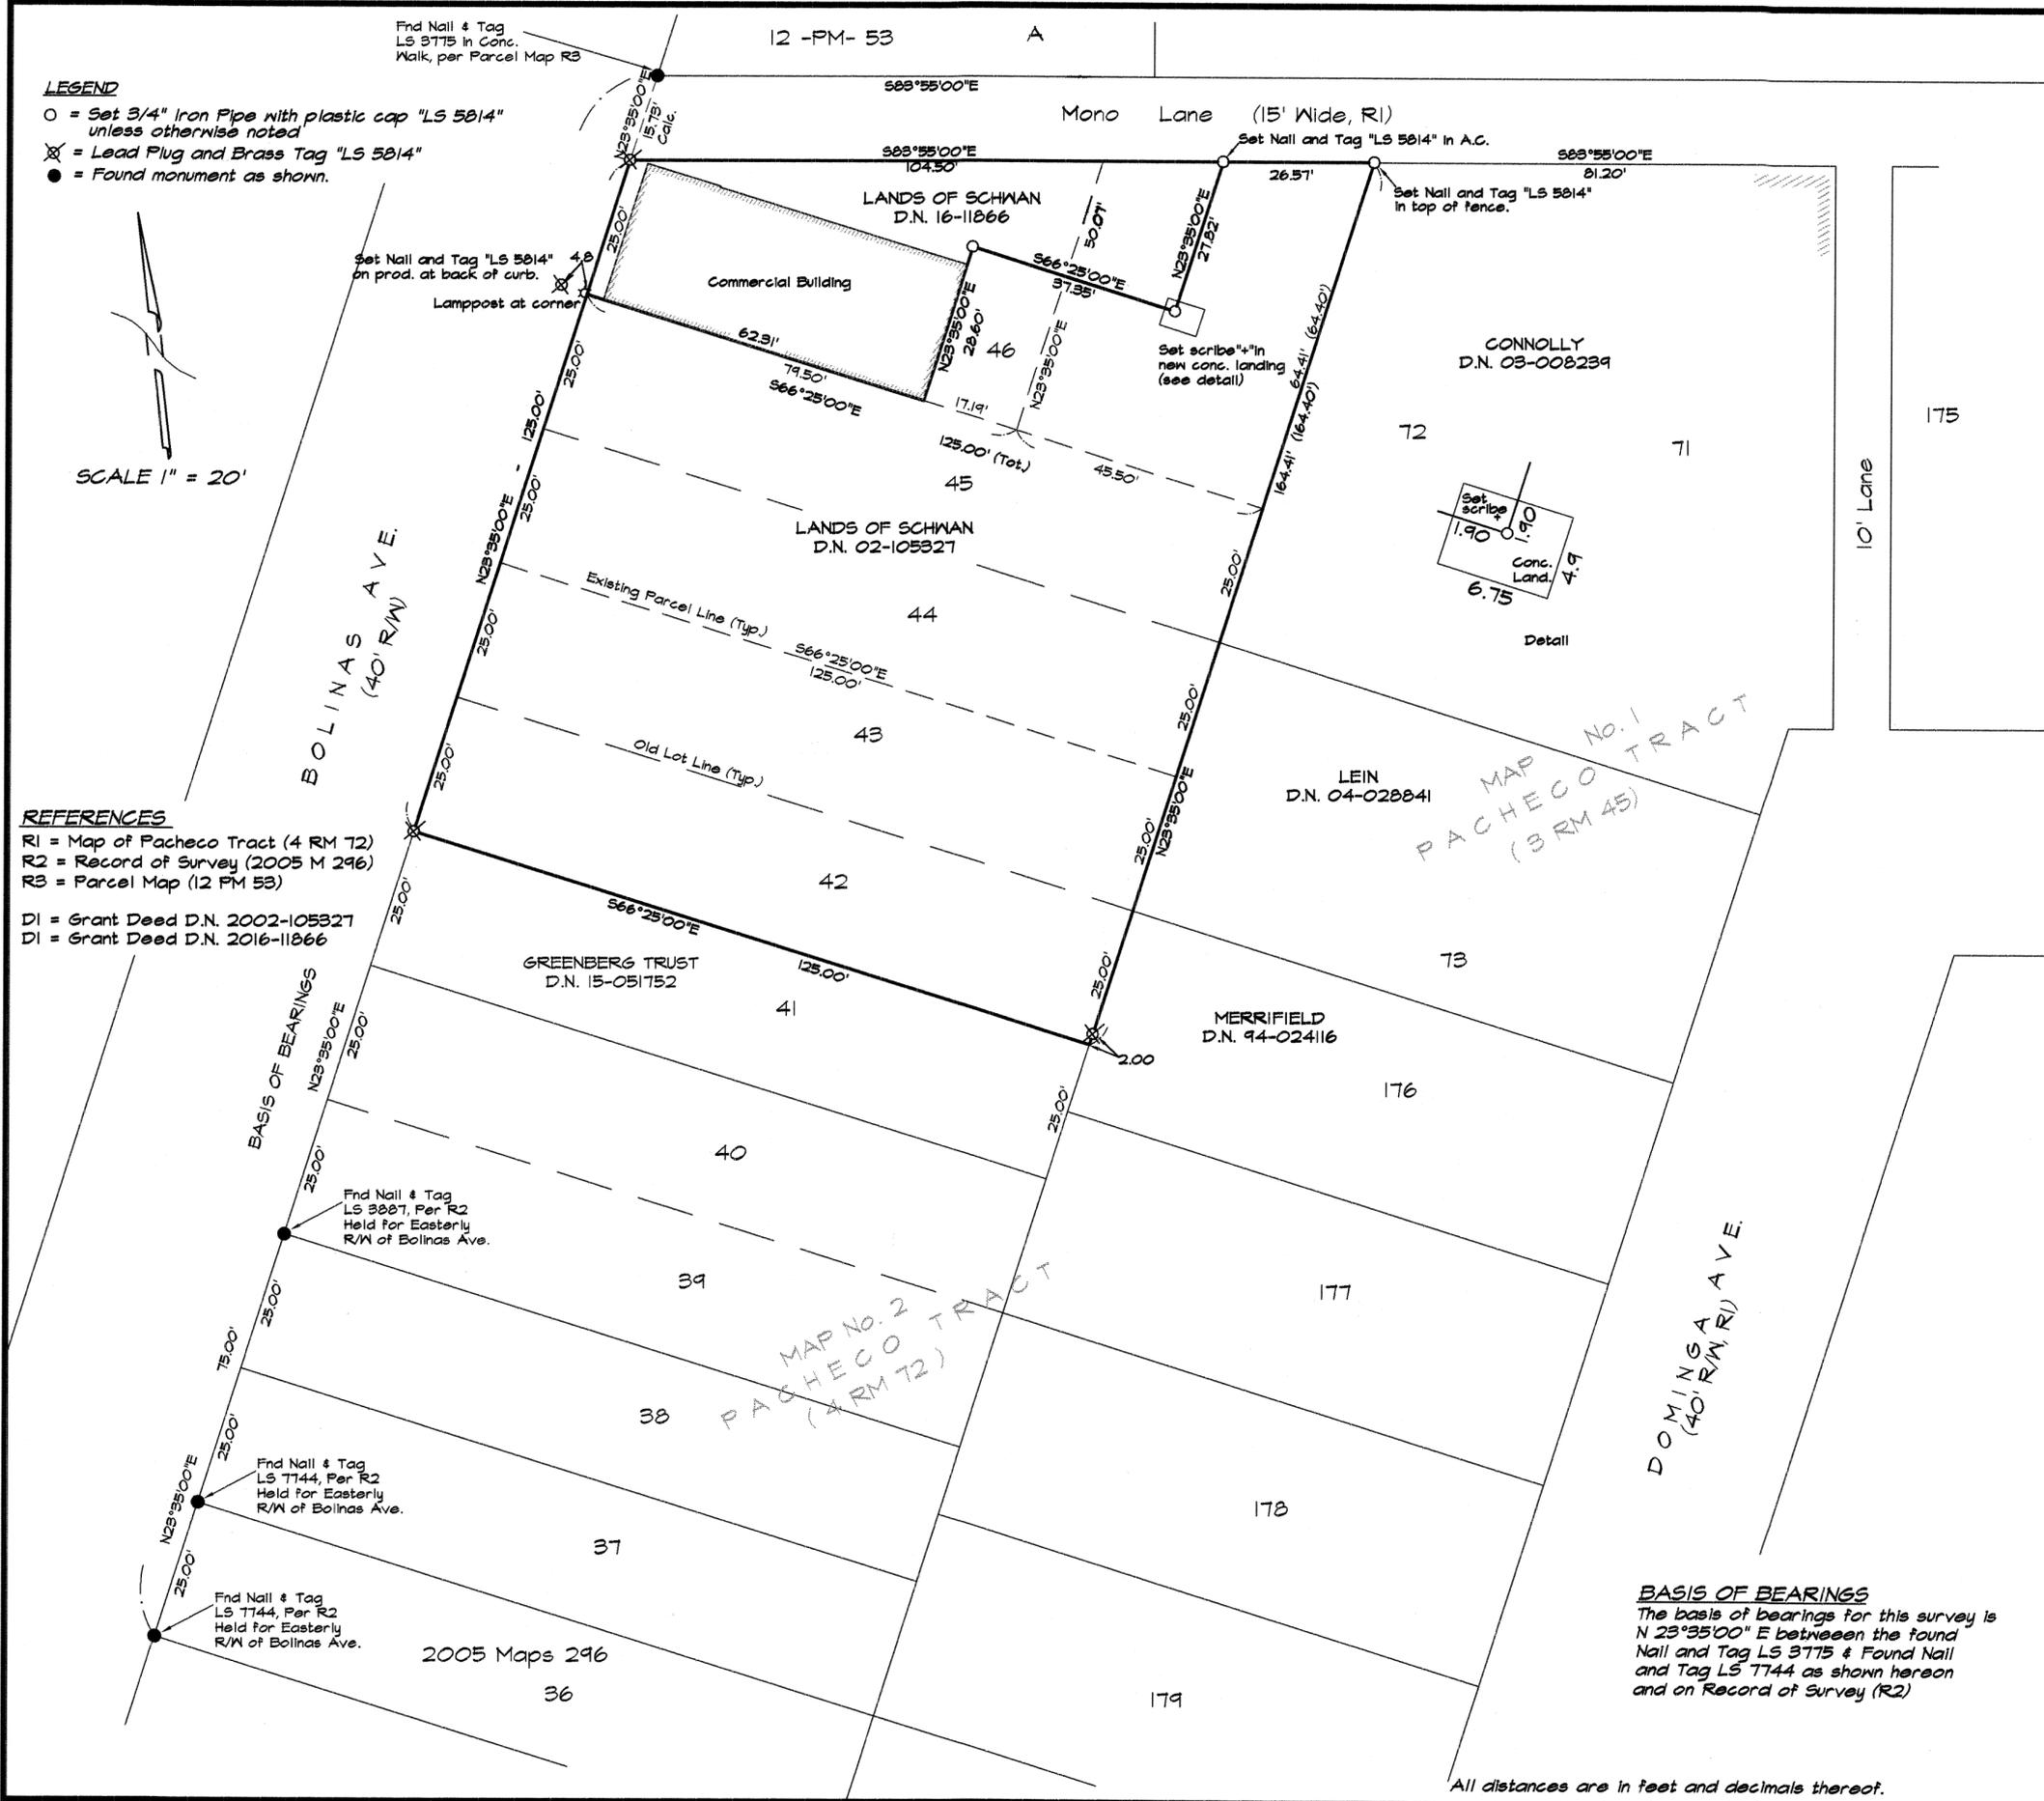

**SURVEYOR'S STATEMENT**  
 THIS MAP CORRECTLY REPRESENTS A SURVEY MADE BY ME OR UNDER MY DIRECTION IN CONFORMANCE WITH THE REQUIREMENTS OF THE PROFESSIONAL LAND SURVEYORS' ACT AT THE REQUEST OF BRAD SCHWAN IN MARCH 2016.

SIGNED William Schroeder  
 WILLIAM SCHROEDER - L.S. 5814

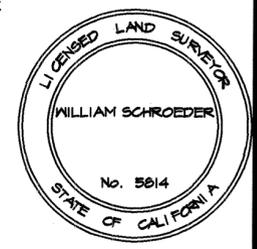

**COUNTY SURVEYOR'S STATEMENT**  
 THIS MAP HAS BEEN EXAMINED IN ACCORDANCE WITH SECTION 8766 OF THE PROFESSIONAL LAND SURVEYORS' ACT THIS 26<sup>TH</sup> DAY OF AUGUST 2020.

T. W. Park  
 TRACY W. PARK COUNTY SURVEYOR  
 PLS 8176



BY DEPUTY: \_\_\_\_\_

**RECORDER'S STATEMENT**  
 FILED THIS 28<sup>TH</sup> DAY OF AUGUST 2020 AT 7:35 A.M. IN BOOK 2020 OF MAPS AT PAGE 208 AT THE REQUEST OF: MARIN COUNTY PUBLIC WORKS DEPT. SERIAL NO. 2020-0039310 FEE: 284 -

Shelly Scott  
 COUNTY RECORDER  
 BY DEPUTY: WLS

**RECORD OF SURVEY**  
 LANDS OF SCHWAN,  
 AS DESCRIBED IN DOCUMENT No. 2002-105327  
 AND DOCUMENT No. 2016-11866  
 MARIN COUNTY RECORDS  
 FAIRFAX, MARIN COUNTY, CALIFORNIA  
 MARCH 2016 SURVEY No. 2055  
 PREPARED BY  
**WILLIAM SCHROEDER & ASSOC.**  
 P.O. BOX 6801  
 SAN RAFAEL CALIFORNIA

**BASIS OF BEARINGS**  
 The basis of bearings for this survey is N 23°35'00" E between the found Nail and Tag LS 3775 & Found Nail and Tag LS 7744 as shown hereon and on Record of Survey (R2)

All distances are in feet and decimals thereof.