

NOTE

1. THE PURPOSE OF THIS RECORD OF SURVEY IS TO COMPLY WITH THE PROVISIONS OF SECTION 8762(b)(4) OF THE PROFESSIONAL LAND SURVEYORS ACT.
2. NO MONUMENTS WERE SET DURING THE COURSE OF THIS SURVEY.
3. ALL DIMENSIONS ARE IN FEET AND/OR DECIMALS THEREOF.
4. DATE OF FIELD SURVEY: JUNE 12, 2018.

BASIS OF BEARINGS

THE BEARING, NORTH 56°08'46" WEST, ALONG THE CENTERLINE OF HUMBOLDT AVENUE BETWEEN FOUND MONUMENTS AS SHOWN ON THAT CERTAIN RECORD OF SURVEY MAP OF HUMBOLDT AVE, SAUSALITO, FILED FOR RECORD ON AUGUST 21, 1961, IN BOOK 3, OF SURVEYS, AT PAGE 3 WAS USED AS THE BASIS OF BEARINGS FOR THIS SURVEY.

RECORD OF SURVEY

LANDS OF BANK OF AMERICA NT & SA
 BEING A PORTION OF BLOCK 4, MAP# 7 OF THE STATE
 TIDELAND COMMISSION FILED JUNE 1, 1872 IN BOOK 1 OF
 MAPS AT PAGE 32, MARIN COUNTY RECORDS
 CITY OF SAUSALITO, COUNTY OF MARIN
 STATE OF CALIFORNIA
 AUGUST 2020

SURVEYOR'S STATEMENT

THIS MAP CORRECTLY REPRESENTS A SURVEY MADE BY ME OR UNDER MY DIRECTION IN CONFORMANCE WITH THE REQUIREMENTS OF THE PROFESSIONAL LAND SURVEYORS ACT AT THE REQUEST OF BOCK AND CLARK CORP. IN JUNE 2018.

Theodore H. Lasker Aug. 19, 2020
 THEODORE H. LASKER
 LS 8420



COUNTY SURVEYOR'S STATEMENT

THIS MAP HAS BEEN EXAMINED IN ACCORDANCE WITH SECTION 8766 OF THE PROFESSIONAL LAND SURVEYORS ACT THIS 20th DAY OF AUGUST 2020.

TRACY W. PARK, COUNTY SURVEYOR
 P.L.S. 8176

David O. Knell
 DAVID O. KNELL, DEPUTY COUNTY SURVEYOR
 PLS 5301




RECORDER'S STATEMENT

FILED THIS 28th DAY OF AUGUST, 2020, AT 7:35 AM IN BOOK 2020 OF MAPS, AT PAGE 218, AT THE REQUEST OF MARIN COUNTY DEPARTMENT OF PUBLIC WORKS.

FILE NO. 2020-0039320 FEE: \$ 84-

SHELLY SCOTT
 COUNTY RECORDER
 BY: *[Signature]*
 DEPUTY COUNTY RECORDER

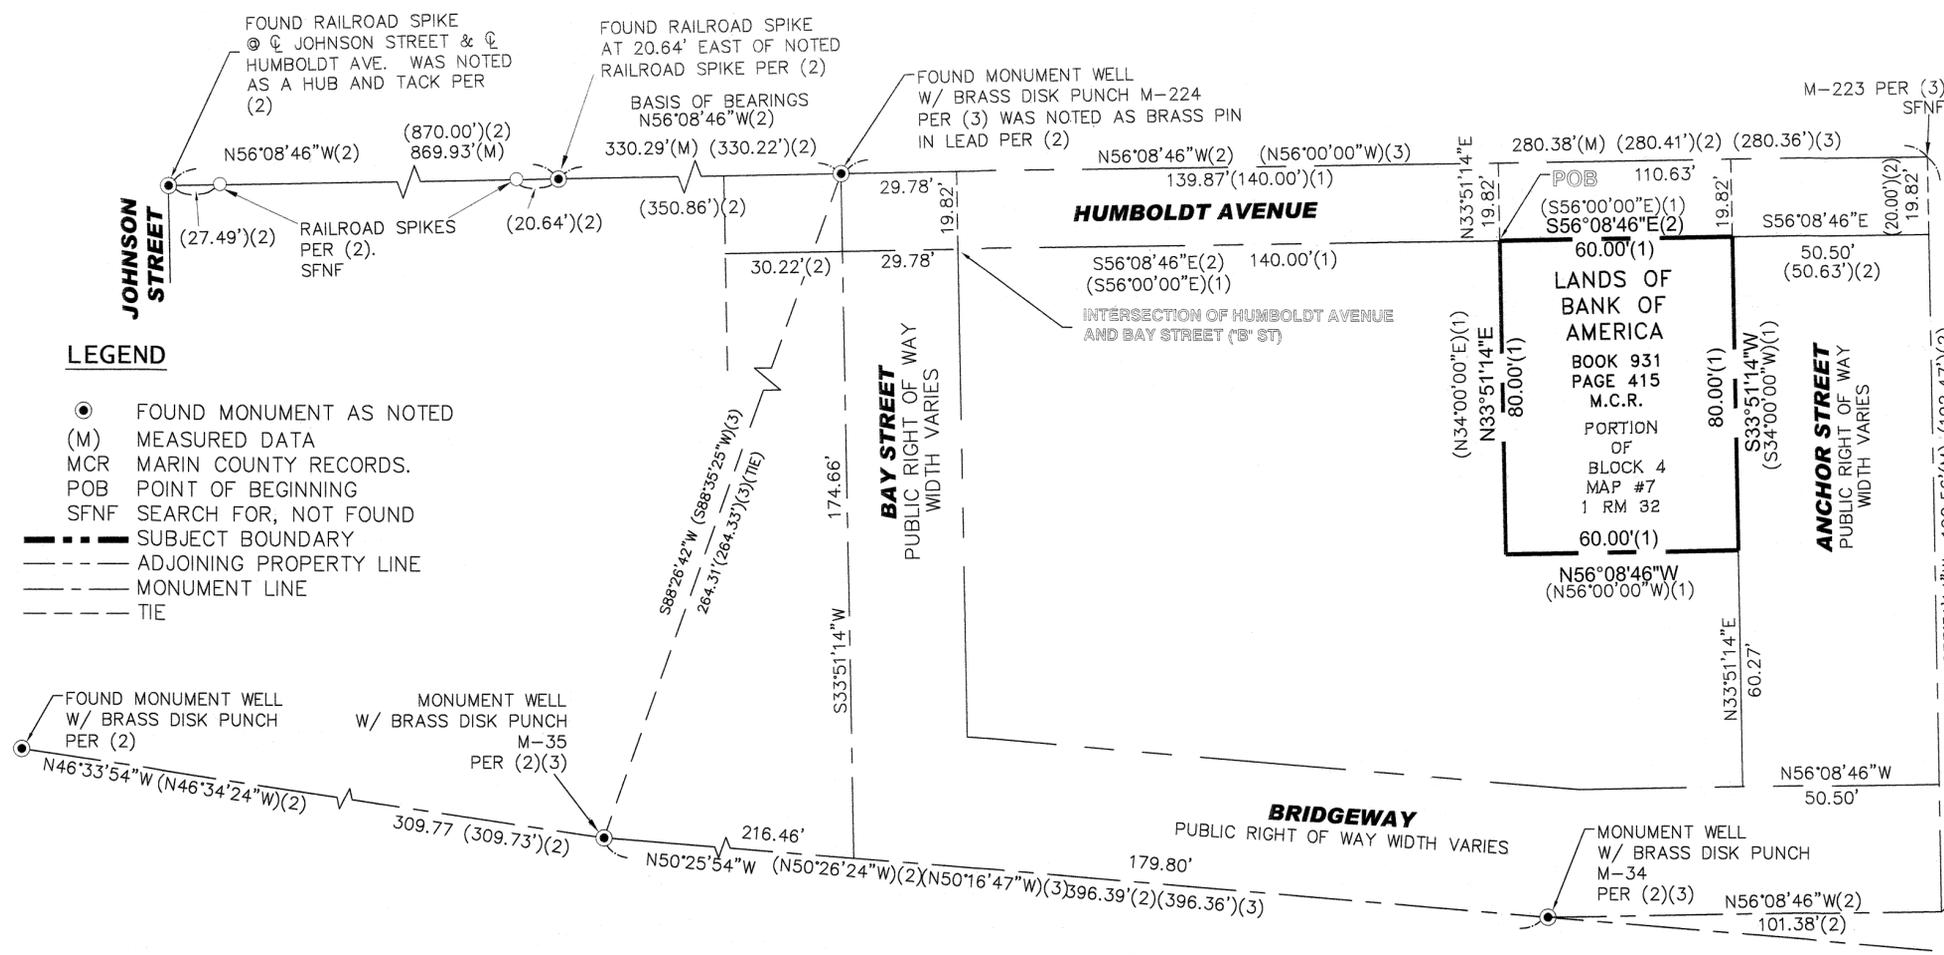

- LEGEND
- FOUND MONUMENT AS NOTED
 - (M) MEASURED DATA
 - MCR MARIN COUNTY RECORDS.
 - POB POINT OF BEGINNING
 - SFNF SEARCH FOR, NOT FOUND
 - SUBJECT BOUNDARY
 - ADJOINING PROPERTY LINE
 - MONUMENT LINE
 - TIE

- REFERENCES
- (1) RECORD DATA PER VESTING DEED, BOOK 931, PAGE 415 MCR.
 - (2) RECORD DATA OF RECORD OF SURVEY PER BOOK 3 OF SURVEYS PAGE 3 MCR.
 - (3) RECORD DATA OF CORNER RECORD APN:065-073-03 FILED 10/14/2016

SLOOTEN CONSULTING, INC.
 LAND SURVEYING
 EMAIL: OFFICE@SLOOTEN.COM
 4600 NORTHGATE BLVD., SUITE 105 (916)641-7570
 SACRAMENTO, CA 95834 (FAX)641-7572

